










**KEY**

	Tree (Trunk) Locations (indicative)
	Root Protection Areas and Category Grading (see below)
	Tree Canopy Spreads - indicative
	Existing buildings or structures to be removed
Category Grading (See BS 5837:2012 - "Trees in relation to design, demolition and construction, Recommendations")	
	Category A
	Category B
	Category C
	Category U

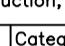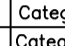

Trial Trench (black cross hatched)

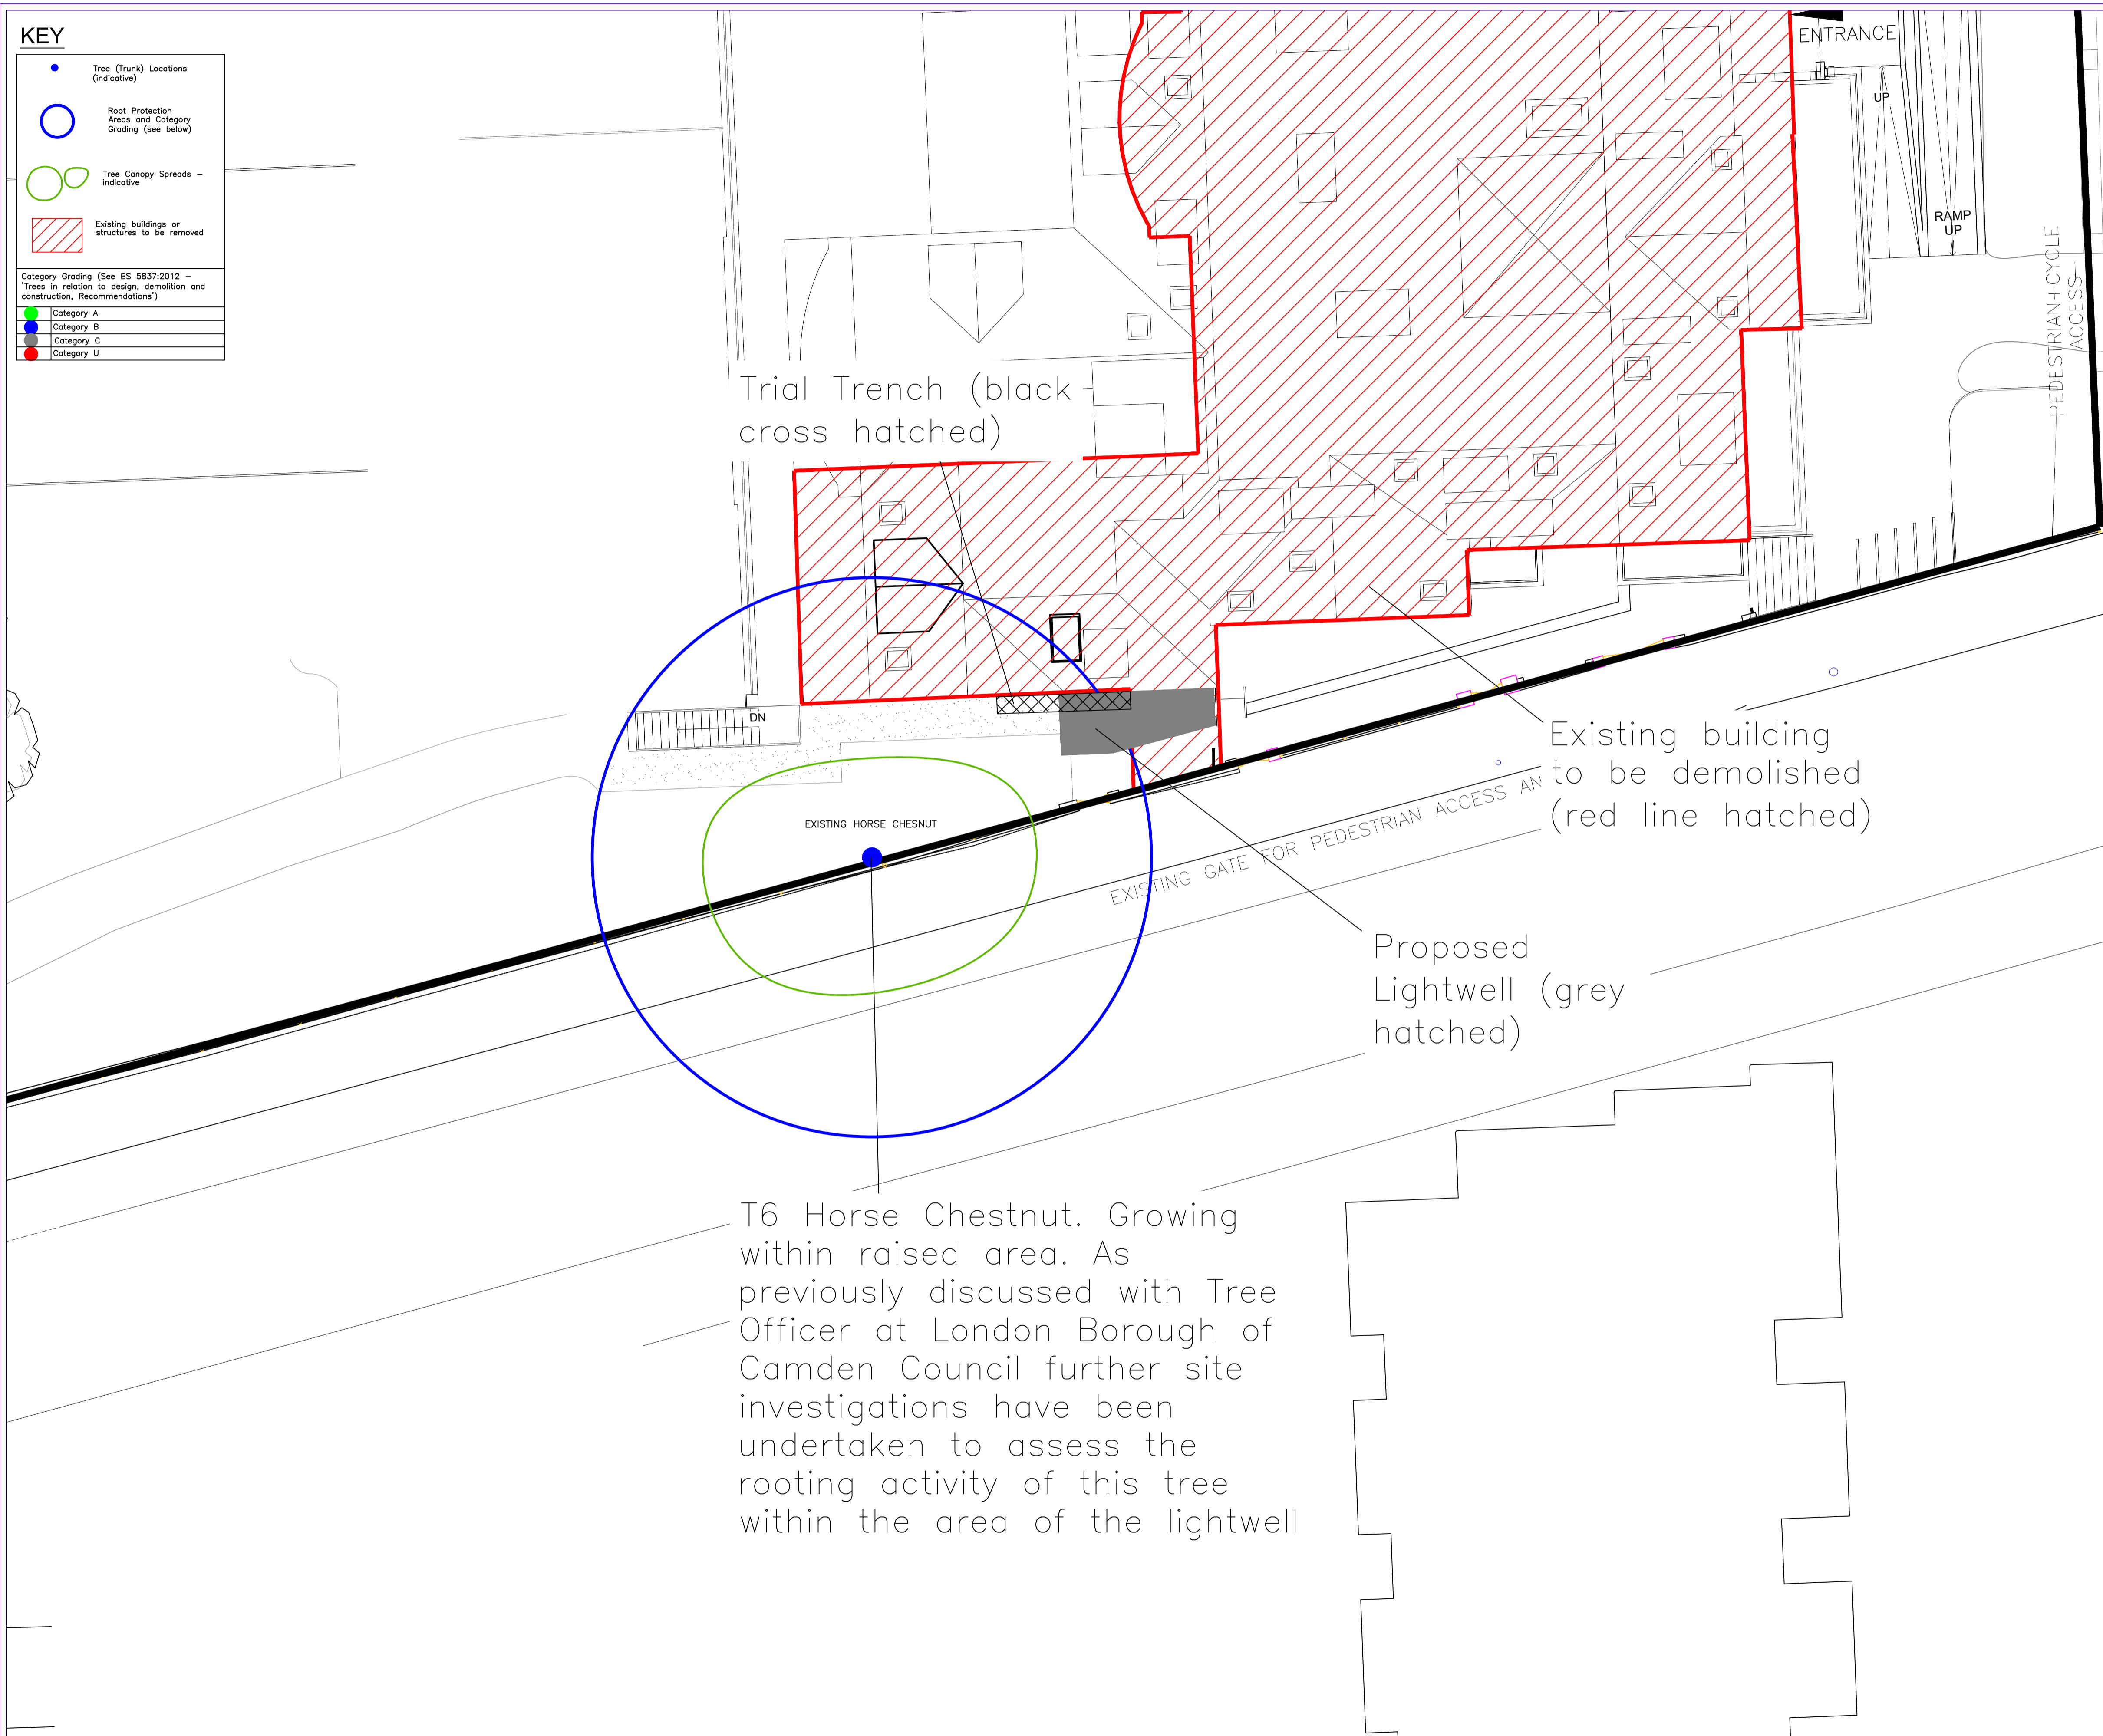EXISTING HORSE CHESTNUT

EXISTING GATE FOR PEDESTRIAN ACCESS

Existing building to be demolished (red line hatched)

Proposed Lightwell (grey hatched)

T6 Horse Chestnut. Growing within raised area. As previously discussed with Tree Officer at London Borough of Camden Council further site investigations have been undertaken to assess the rooting activity of this tree within the area of the lightwell

# 39 Fitzjohns Avenue, London, NW3 5JY

Drawing Title: Tree Plan

Drawing No:  
TP/39FAL/01 B  
Client: Godfrey London Ltd  
Scale: 1:100 @ A1  
Drawn By: drc  
Date: June 2020

## DCCLA

David Clarke BSc (Hons) PD Arb (RFS) CMLI M Arbor A  
Offices in Hertfordshire and Warwickshire  
Head Office: Willowbrook House, Church Lane, Fillongley,  
Warwickshire, CV7 8EW  
M: (07775) 650 835 or (01676) 541 833  
e: info@dccla.co.uk