


Mews Elevation

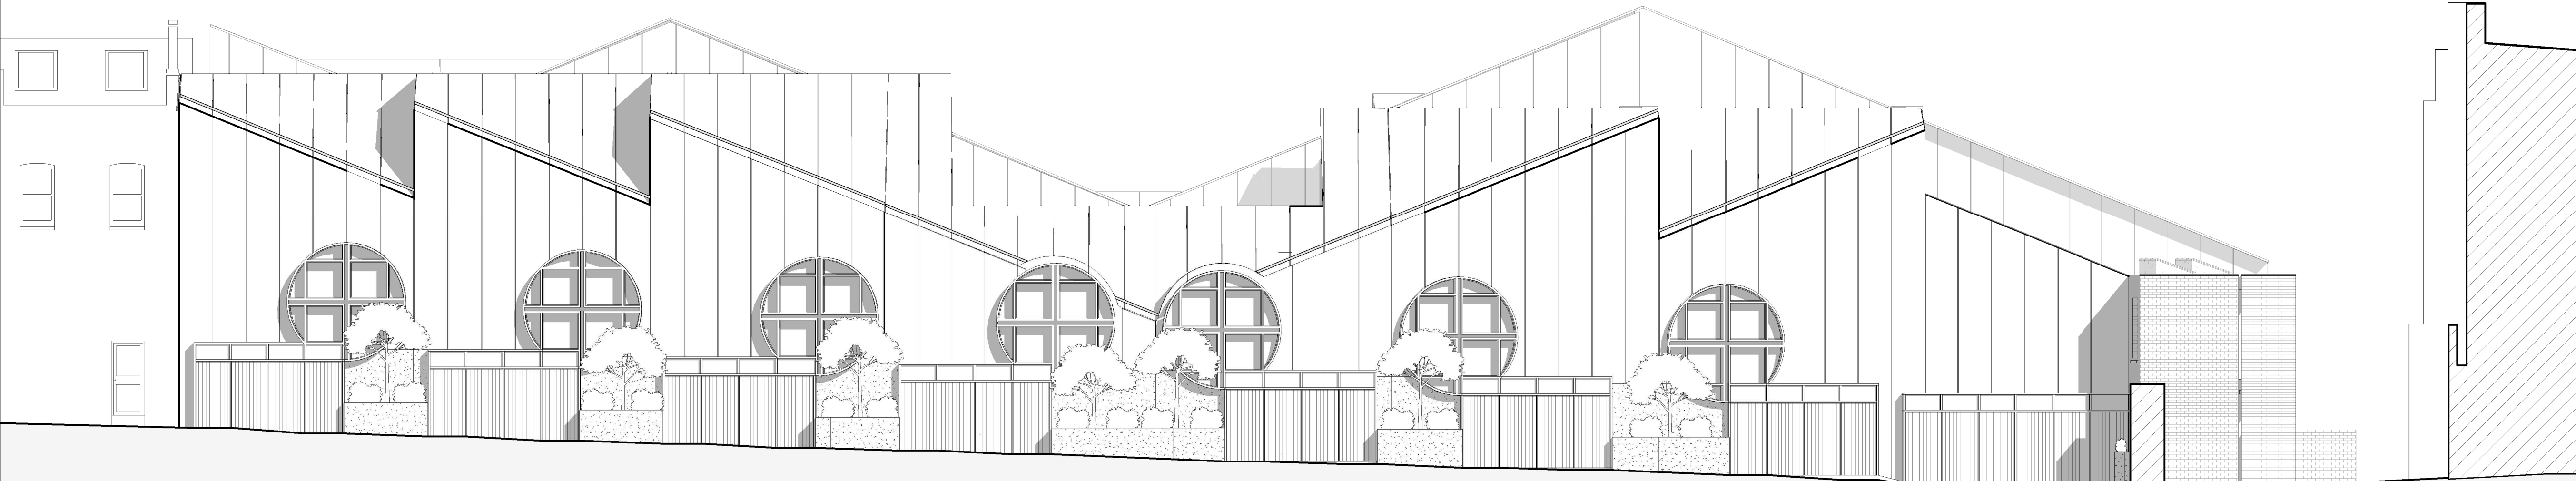

Key Site Diagram



House 10
Type A1

House 12
Type A2

House 14
Type A3

House 16
Type B1


House 18
Type B2

House 20
Type C1

House 22
Type C2

House 24
Type D

Railway Elevation

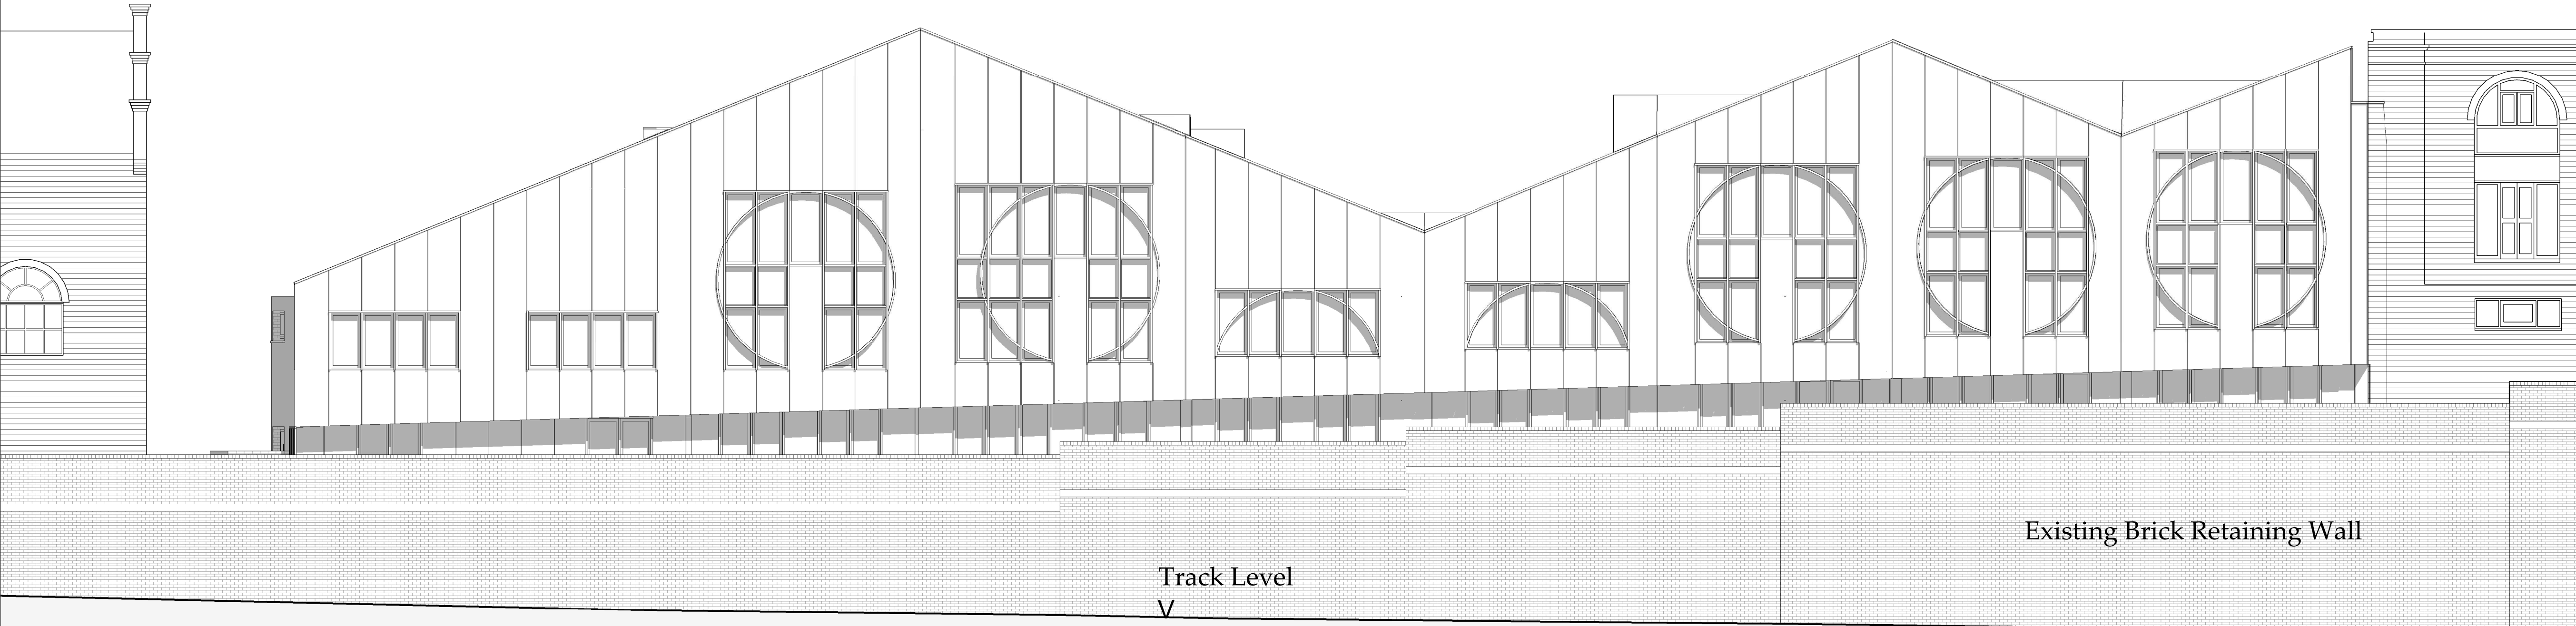

Key Site Diagram

House 24
Type D

House 22
Type C2

House 20
Type C1

House 18
Type B2

House 16
Type B1

House 14
Type A3

House 12
Type A2

House 10
Type A1

Rev:D05	Date:30.03.20	Drw:KW	Chk:SG
Ground Level Set-back			
Rev:D04	Date:17.07.17	Drw:AH	Chk:JC
Updated to comments received from Architectural Review Panel			
Rev:D03	Date:05.06.17	Drw:AW	Chk:JC
Issue for Architects Review Panel			
Rev:D02	Date:02.02.2017	Drw:JE	Chk:JC
Various ammenedments			
Rev:D01	Date:20.01.2017	Drw:JE	Chk:JC
Intial Issue			

Do not scale off this drawing
Report all errors and omissions to the Architect
Dimensions to be checked on site
Plot date:09/04/2020 12:14:27

Client:
Imperial Resources Limited

Project:
10-24 Canfield Place, London NW6

Title:
Mews & Railway Elevation

Drawing status:
ARP