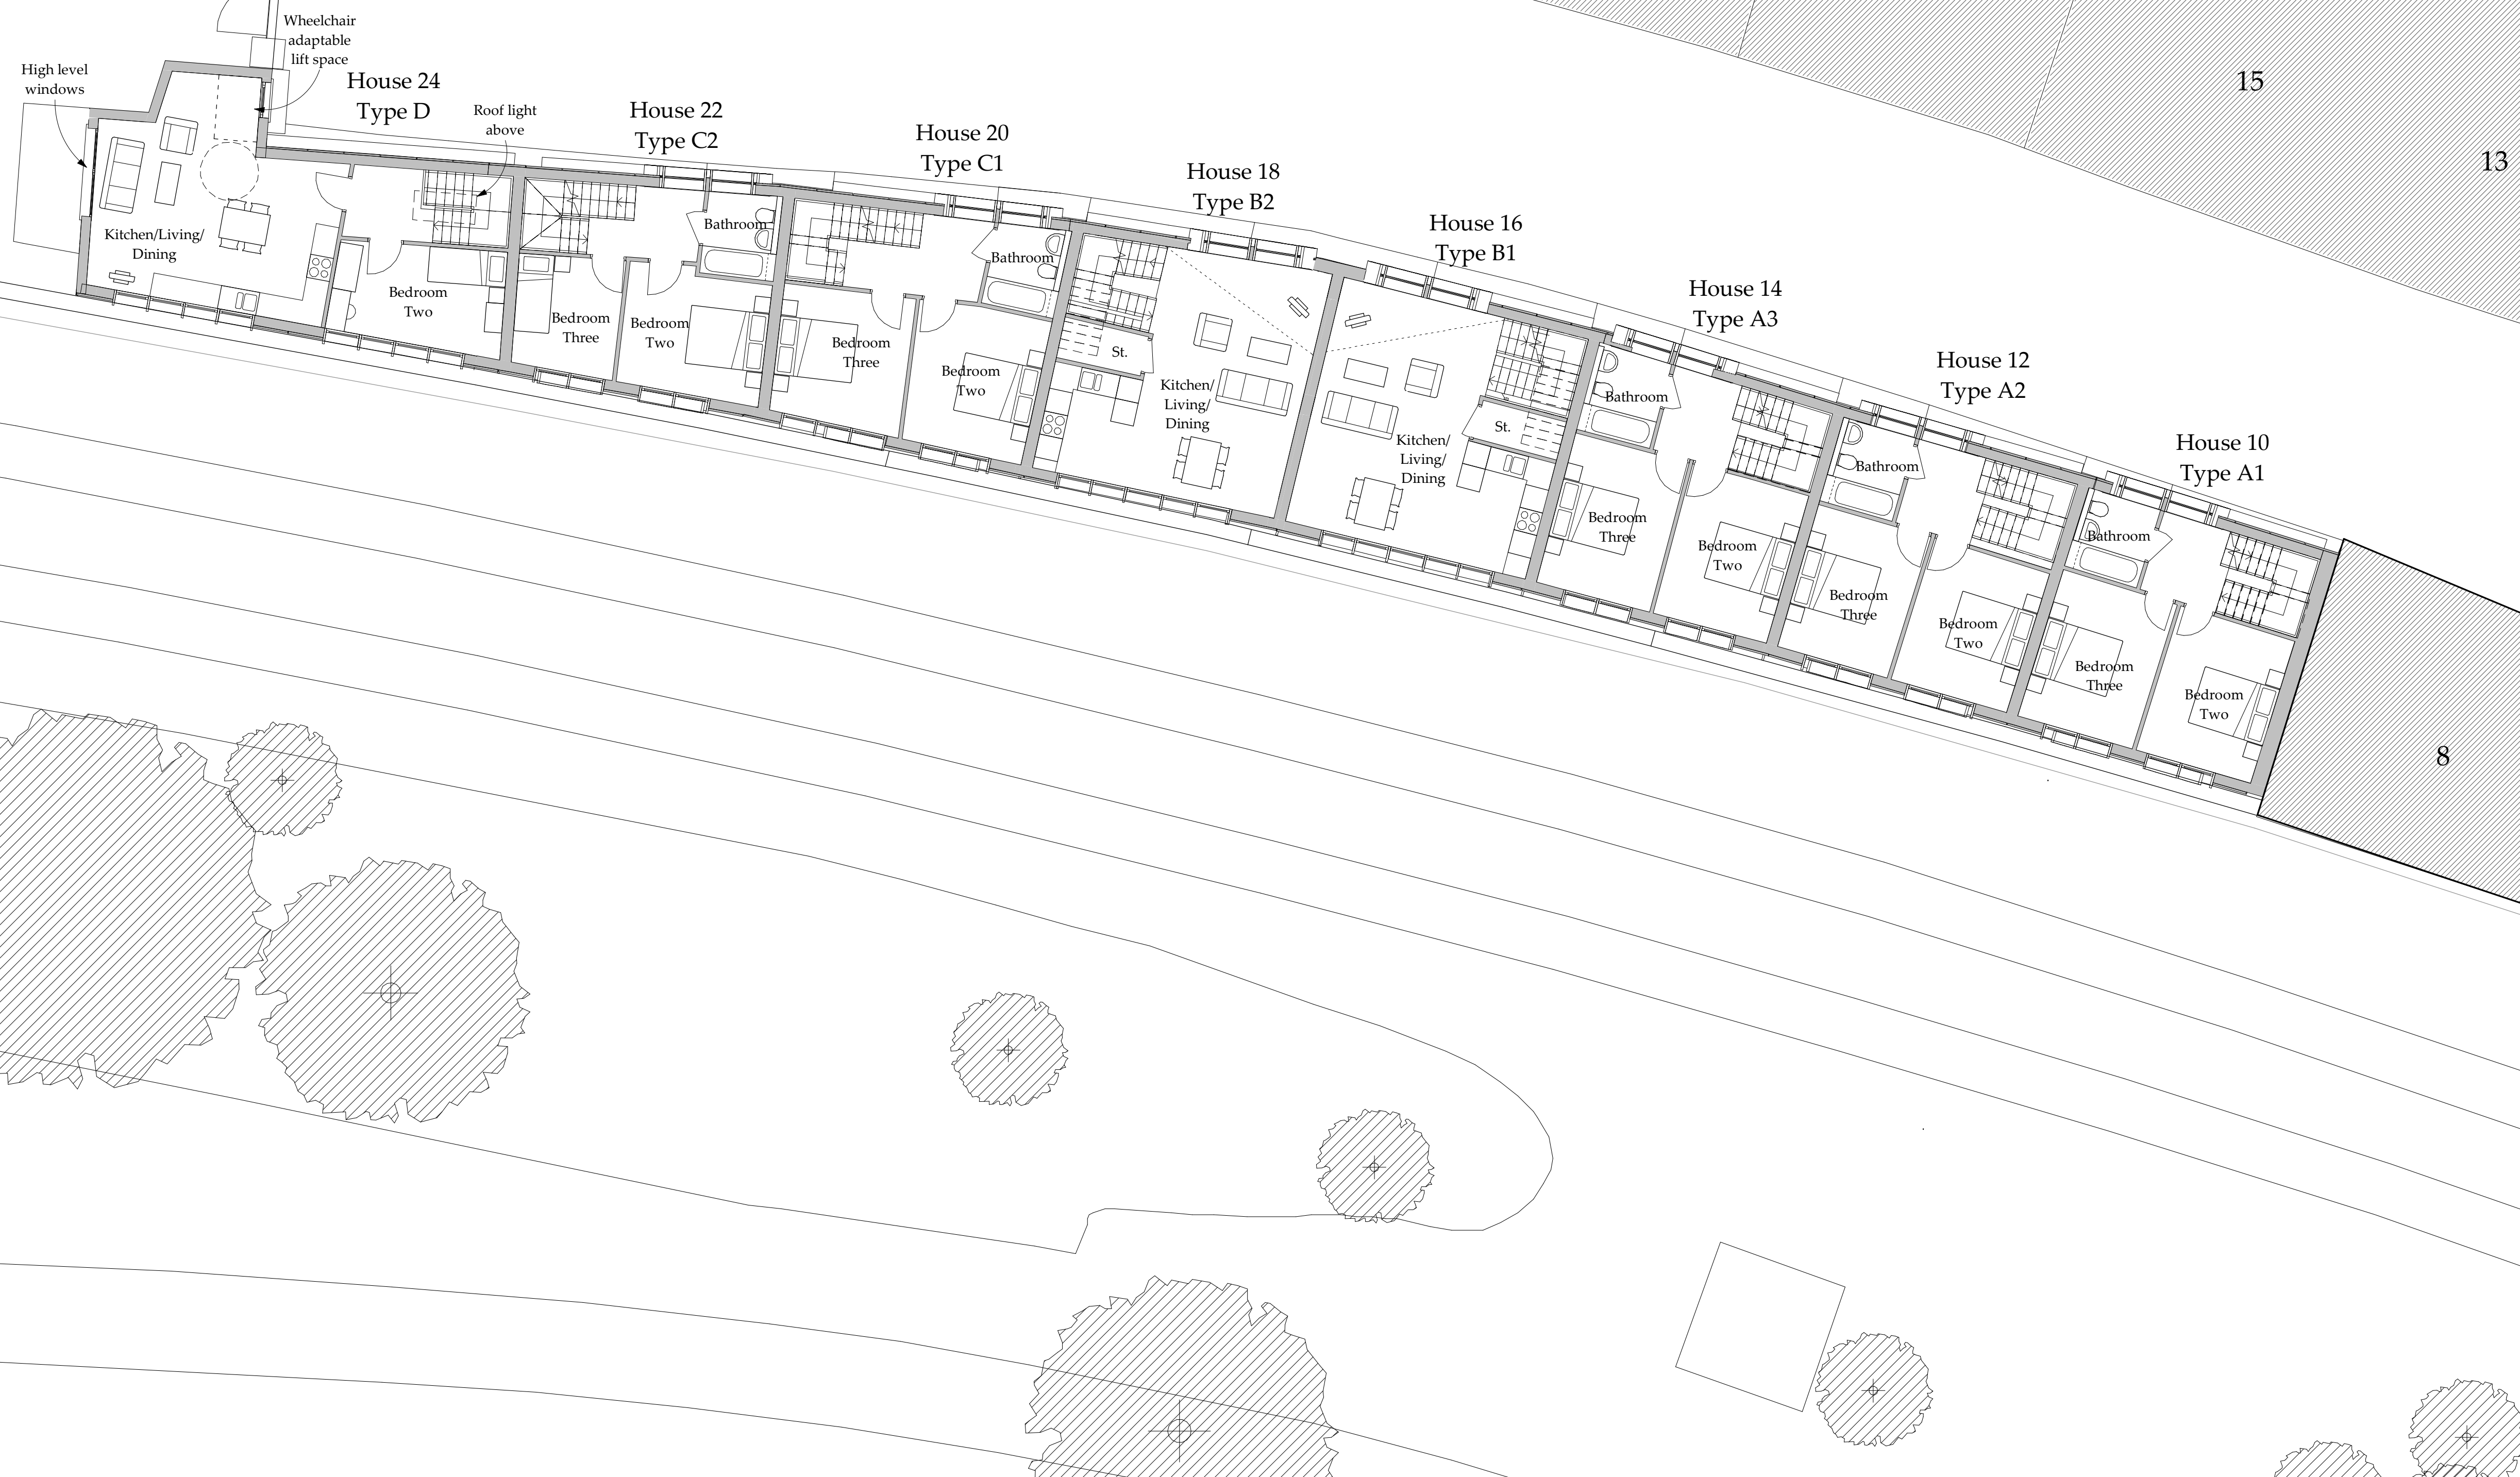
Tube Network
Building

Rev:D05 Date: 30.03.20 Drw:KW Chk:SG
Layouts amended for set-back
Rev:D04 Date: 17.07.17 Drw:AH Chk:JC
Updated to comments received from Architectural
Review Panel
Rev:D03 Date: 05.06.17 Drw:AW Chk:JC
Issue for Architects Review Panel
Rev:D02 Date: 02.02.2017 Drw:JE Chk:JC
Various amendments
Rev:D01 Date: 20.01.2017 Drw:JE Chk:JC
Initial Issue

Do not scale off this drawing
Report all errors and omissions to the Architect
Dimensions to be checked on site
Plot date: 09/04/2020 12:14:14

Client:
Imperial Resources Limited

Project:
10-24 Canfield Place, London NW6

Title:
First Floor Plan

Drawing status:
ARP