
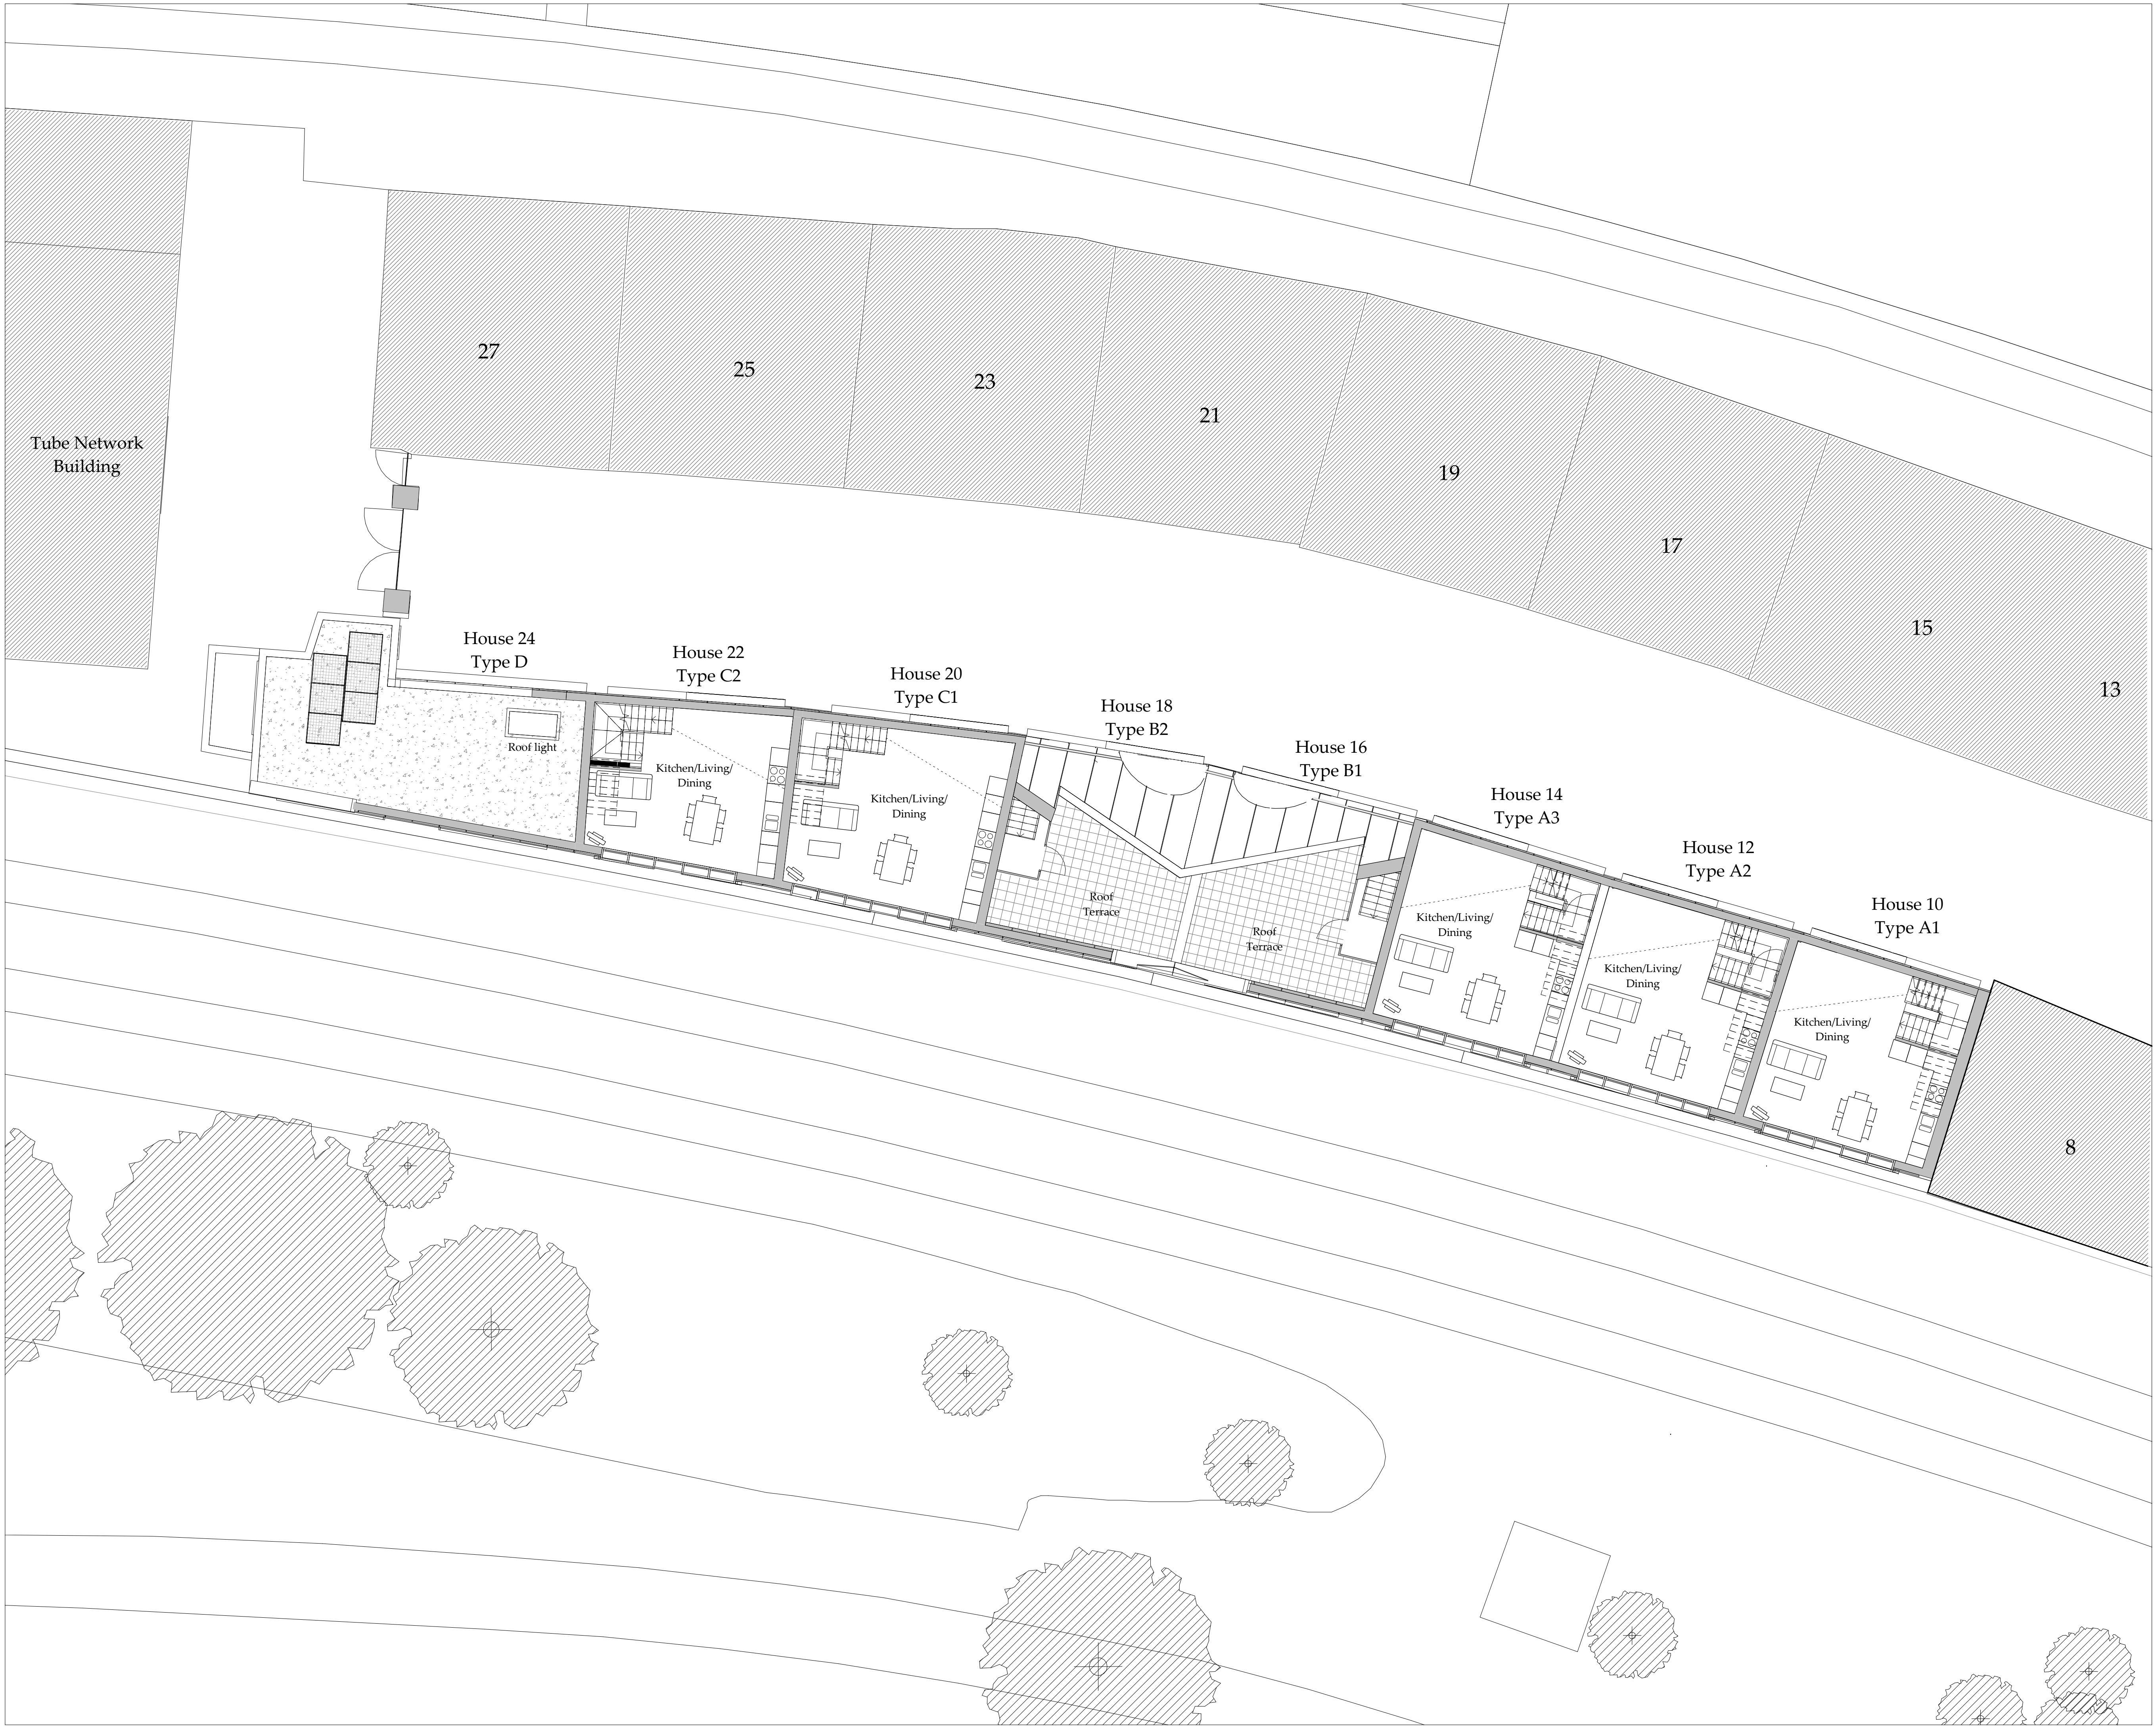
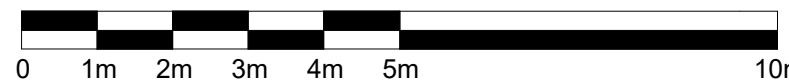


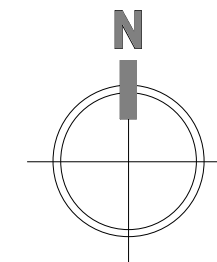

Rev:D05	Date: 30.03.20	Drw:KW	Chk:SG
Layouts amended for set-back			
Rev:D04	Date: 17.07.17	Drw:AH	Chk:JC
Updated to comments received from Architectural Review Panel			
Rev:D03	Date: 05.06.17	Drw:AW	Chk:JC
Issue for Architects Review Panel			
Rev:D02	Date: 02.02.2017	Drw:JE	Chk:JC
Various amendments			
Rev:D01	Date: 20.01.2017	Drw:JE	Chk:JC
D01			

Do not scale off this drawing
Report all errors and omissions to the Architect
Dimensions to be checked on site
Plot date: 09/04/2020 12:14:17

Client:
Imperial Resources Limited

Project:
10-24 Canfield Place, London NW6

Title:
Second Floor Plan

Drawing status:
ARP