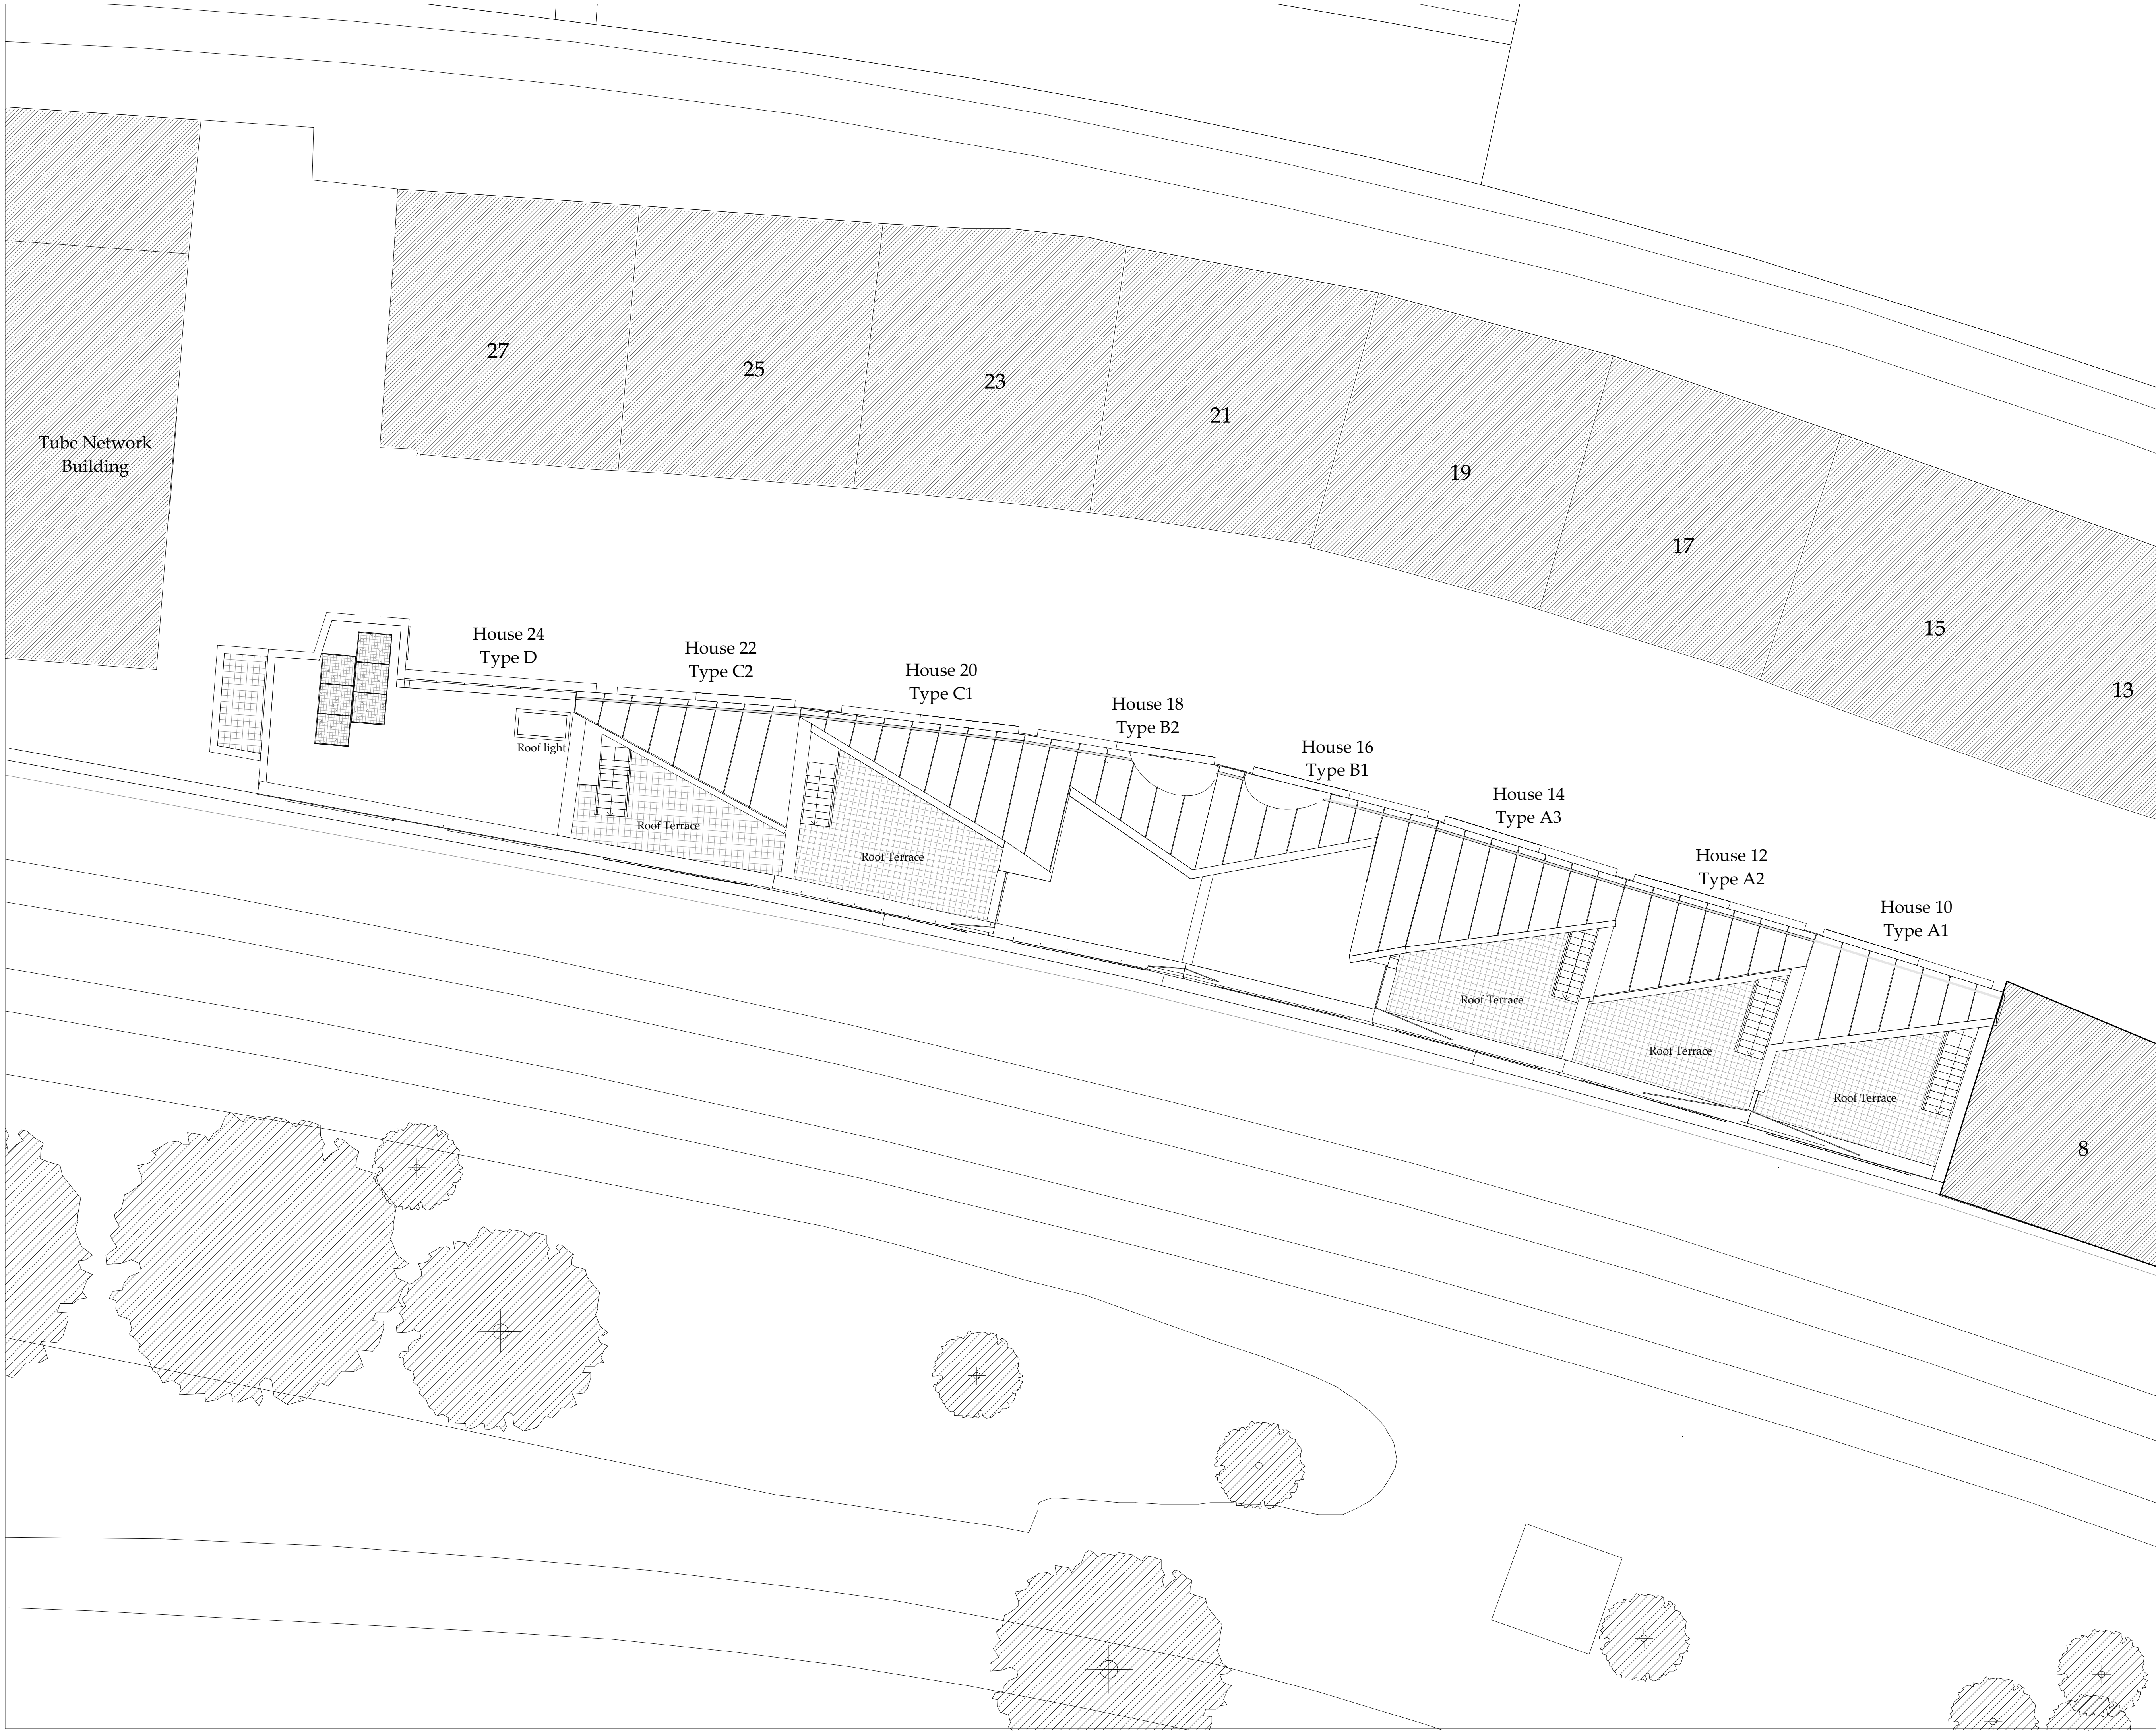


Rev: D05	Date: 30.03.20	Drw: KW	Chk: SG
Layouts amended for set-back			
Rev: D04	Date: 17.07.17	Drw: AH	Chk: JC
Updated to comments received from Architectural Review Panel			
Rev: D03	Date: 05.06.17	Drw: AW	Chk: JC
Issue for Architects Review Panel			
Rev: D02	Date: 02.02.2017	Drw: JE	Chk: JC
Various ammendments			
Rev: D01	Date: 09.01.2017	Drw: JE	Chk: JC
D01			

Do not scale off this drawing
Report all errors and omissions to the Architect
Dimensions to be checked on site
Plot date: 09/04/2020 12:14:21

Client:
Imperial Resources Limited

Project:
10-24 Canfield Place, London NW6

Title:
Roof Plan

Drawing status:
ARP