


All drawings to be read in conjunction with specifications, schedules and all other consultant information.

Do not scale from this drawing. Use written dimensions only. All dimensions to be checked on site. This drawing is based on dimensional survey information provided by others. Bell Phillips Architects cannot accept responsibility for the accuracy of this survey information.


Any errors or omissions to be reported to Bell Phillips Architects immediately, prior to work being carried out.

This drawing remains the copyright of Bell Phillips Architects.

Notes

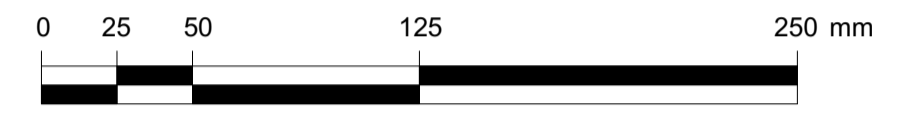

Key Plan

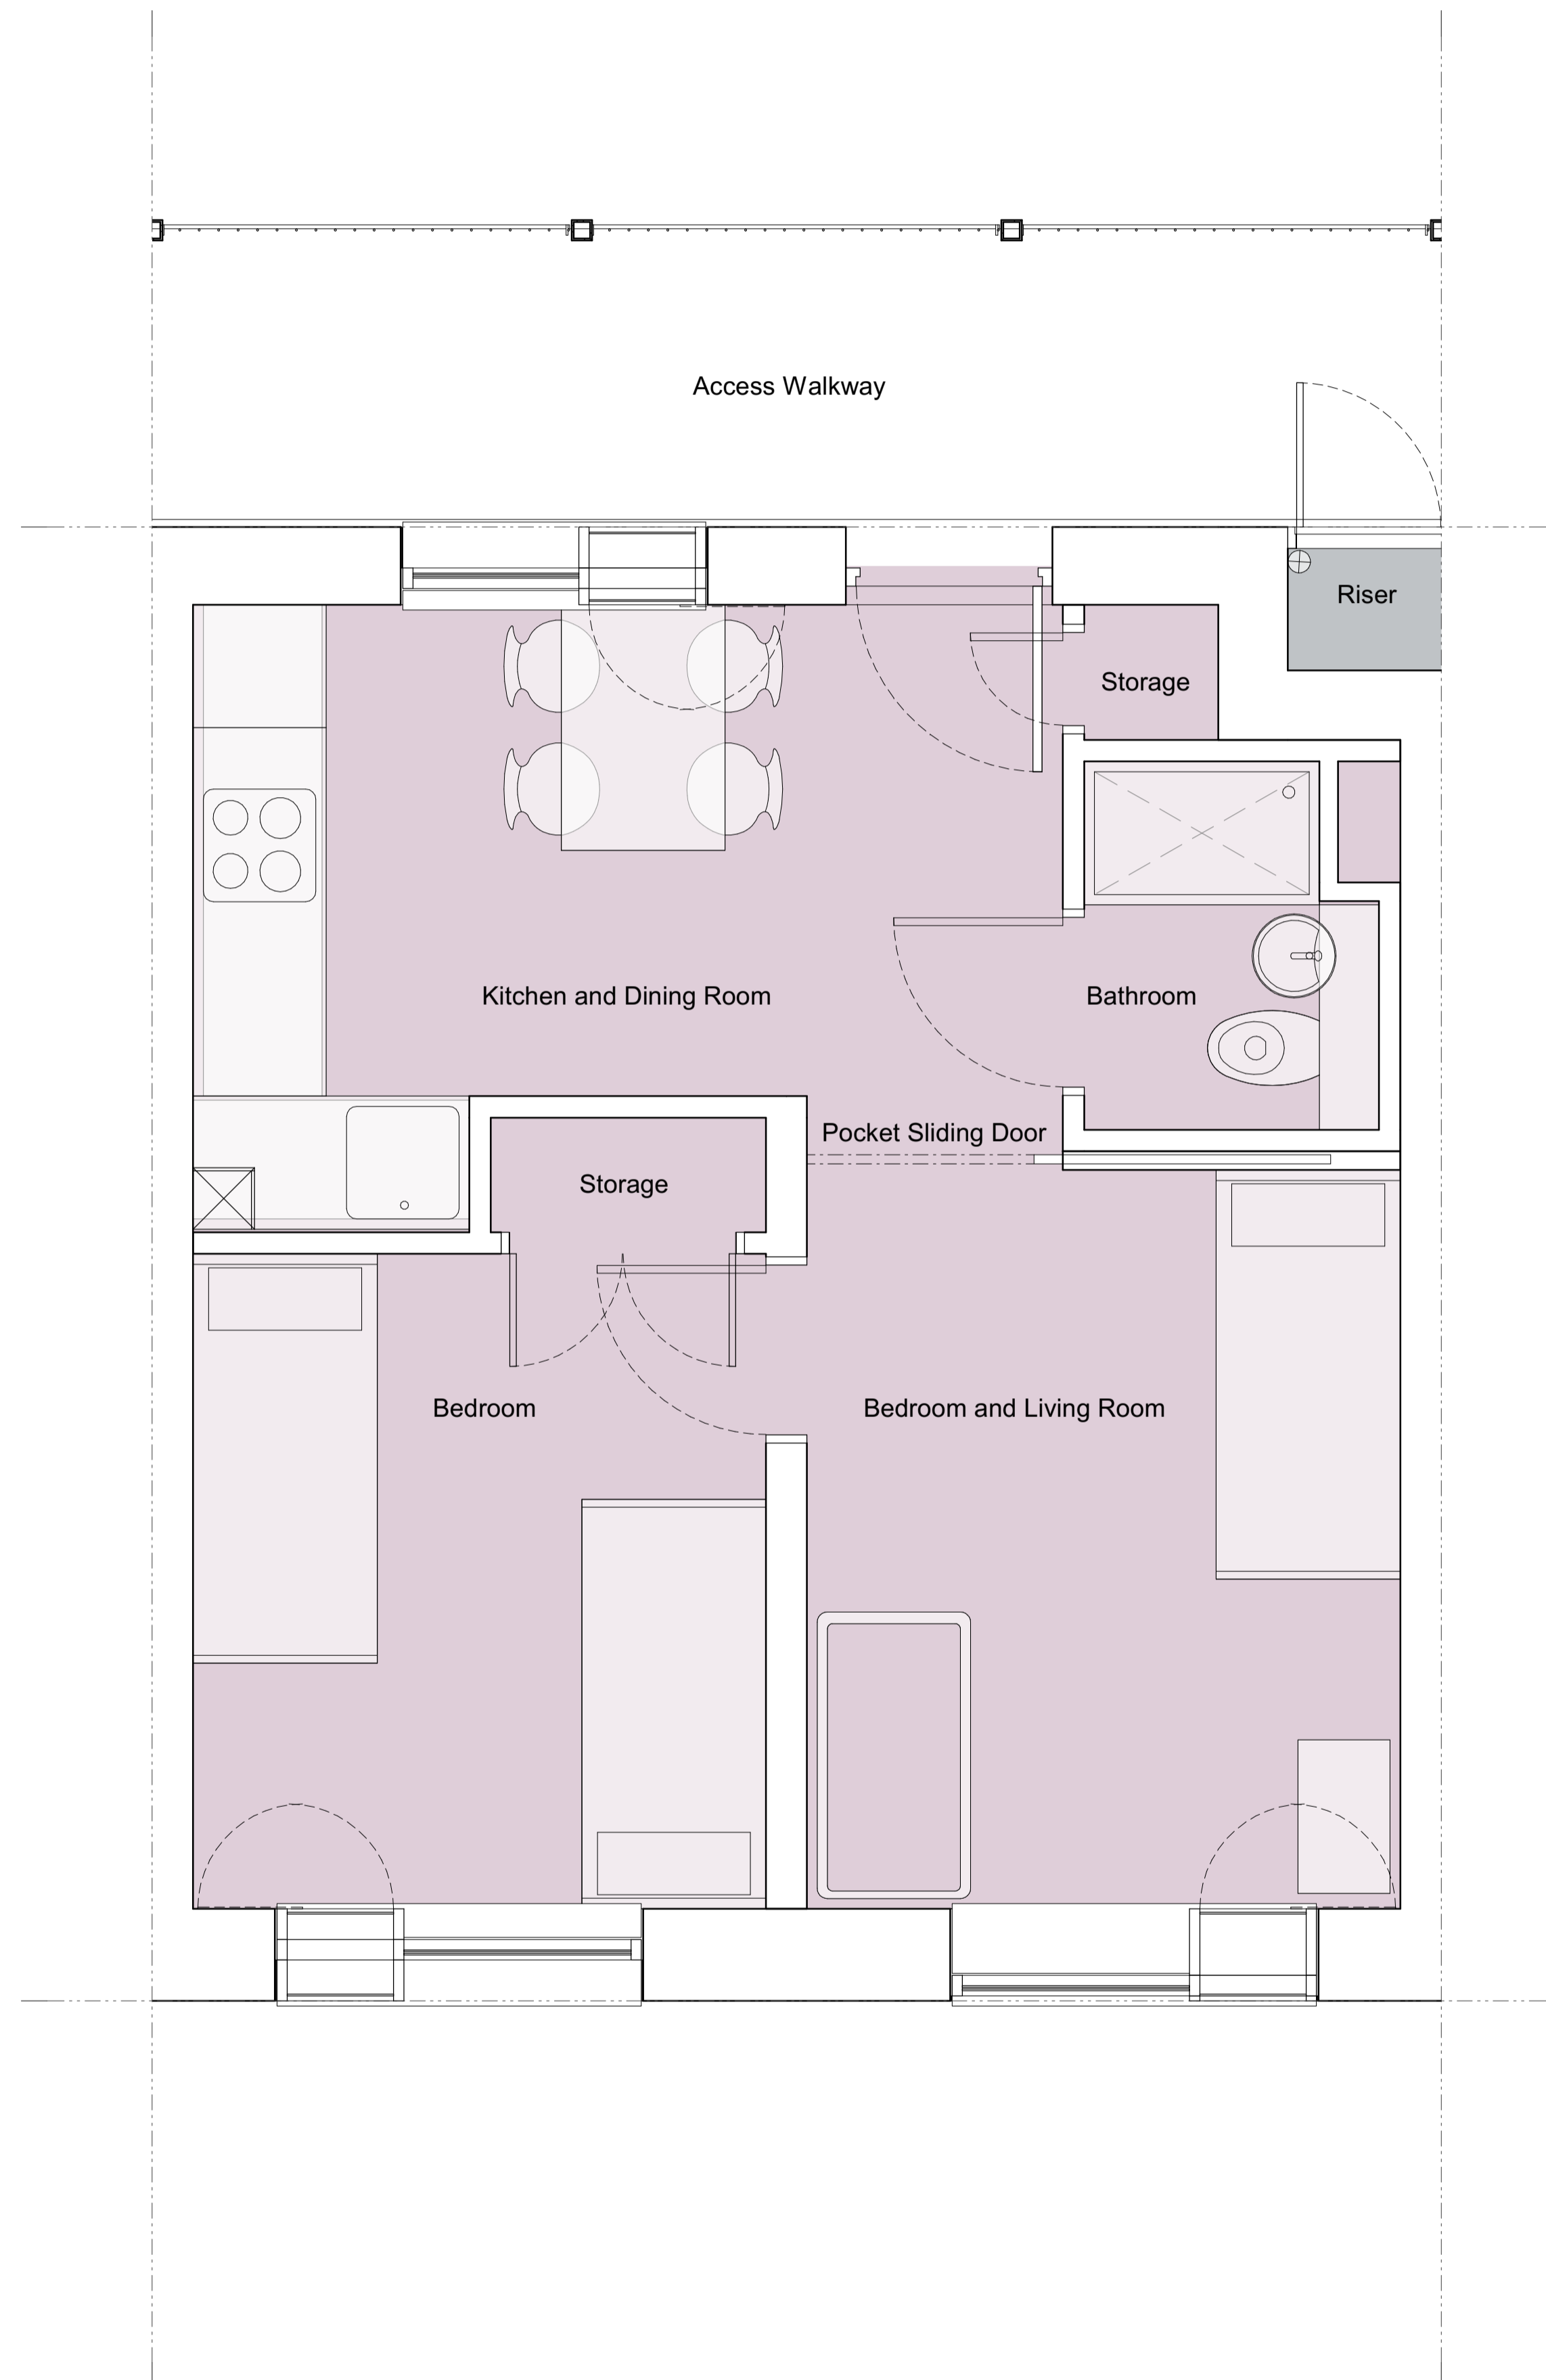

Rev	Issued by	Description	Date
REVISIONS			
P1		Planning Submission	07.07.20

Project 0614 CHESTER ROAD

Title	Date	Drawn by	Checked by	Scale at A1
PROPOSED TYPICAL 1 BED PLAN	07.20	AT/AW	AT	1 : 25

BELL PHILLIPS ARCHITECTS
Unit 305, Metropolitan Wharf T 020 7234 9330
70 Wapping Wall E info@bellphillips.com
London E1W 3SS W www.bellphillips.com

Status **PLANNING**

Drawing Number	Revision
0614-BPA-06171	P1