



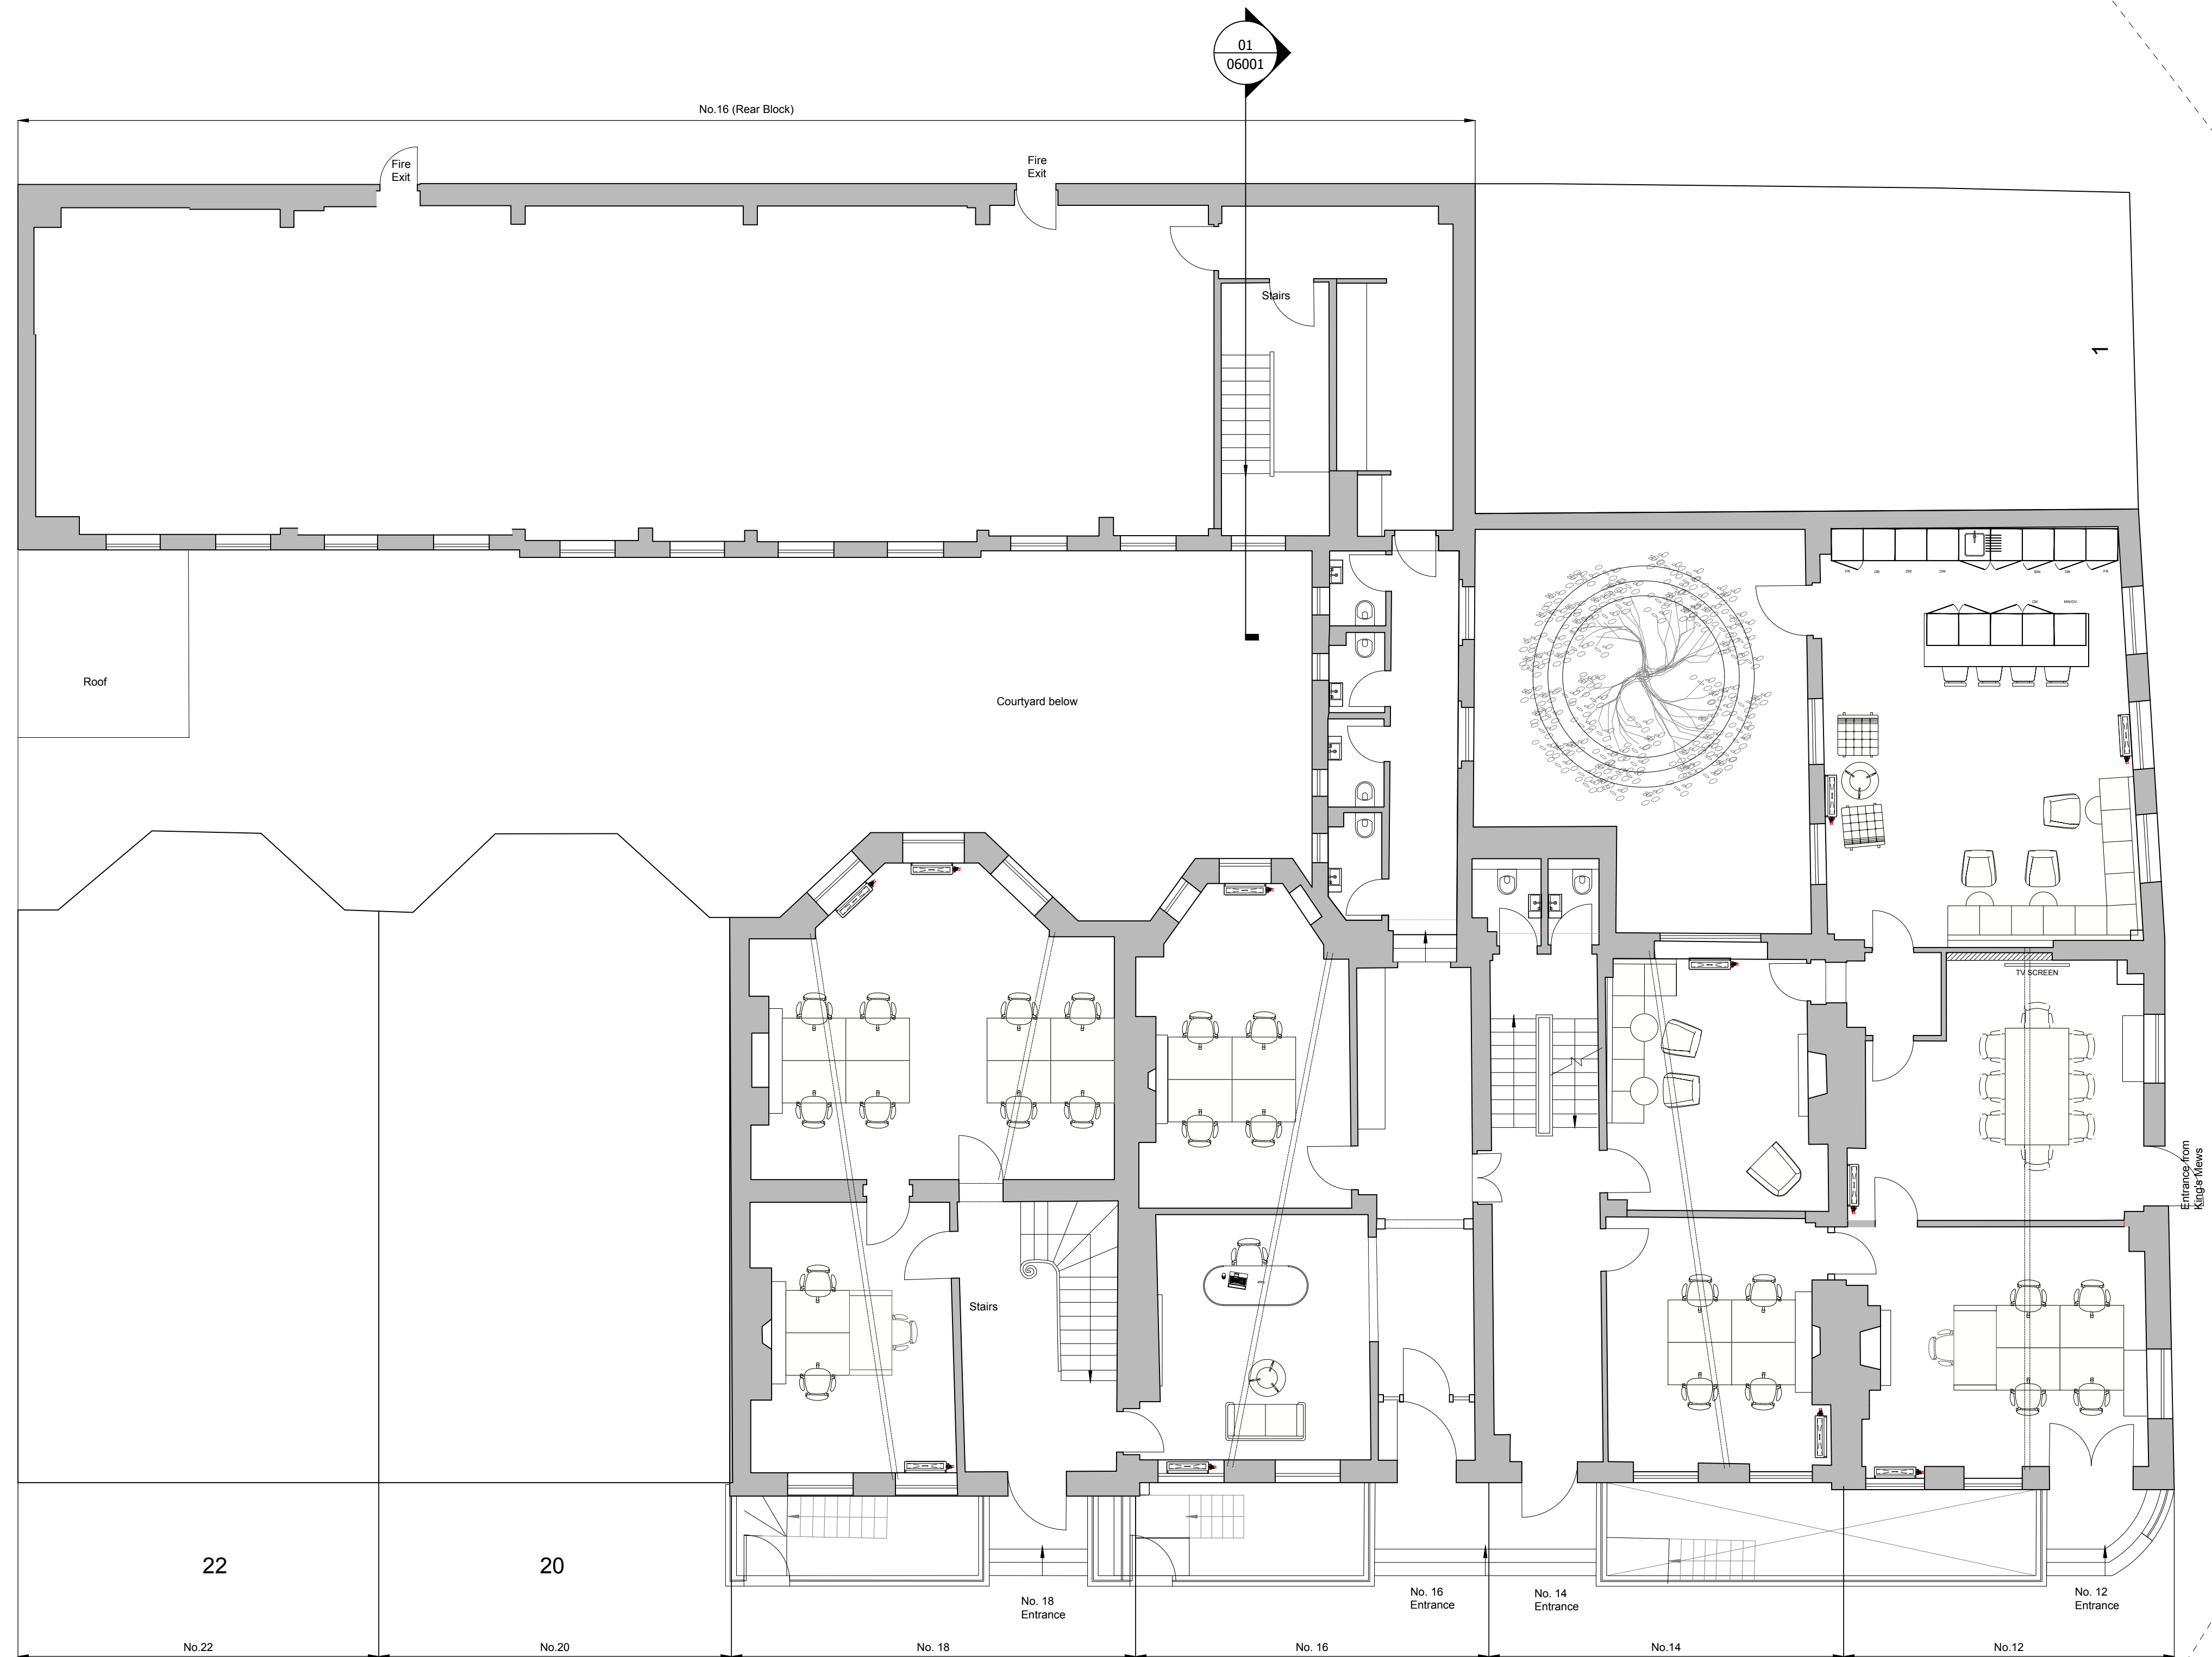

- Notes
- Do not scale from this drawing.
 - Dimensions are in millimeters unless stated otherwise.
 - Levels are in metres above AOD unless stated otherwise.
 - All drawings to be read in conjunction with relevant specifications, all relevant engineers and specialists' drawings and specifications + any other documents as specified by Thirdway Architecture.
 - Report any discrepancies in writing to Thirdway Architecture.
 - All dimensions are subject to site survey and are to be verified on site by the contractor before proceeding.

© Thirdway Architecture Ltd

Rev.	Date	Description
-	24/08/20	ISSUE FOR PLANNING

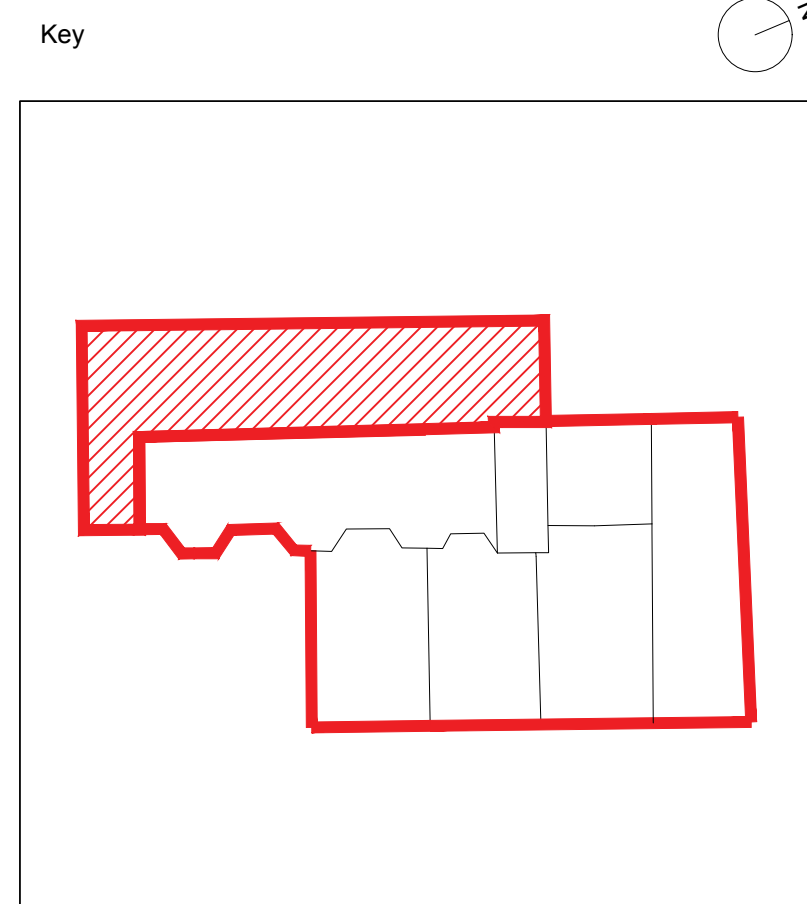

Project
12 Theobalds Road & Rear Building
of 16 Theobalds Road
Client
Fernghen Properties Ltd.

Drawing Title
Existing Plan - Ground Floor

Scale @ A1
1:75

Scale @ A3
1:150

THIRDWAYARCHITECTURE

Morelands 5-23 Old Street
London EC1V9HL

www.thirdwayarchitecture.com
020 7054 1145

Number
017-TWA-XX-B1-DR-AX-01011

Revision
-