


KINGS MEWS

THEOBALDS ROAD

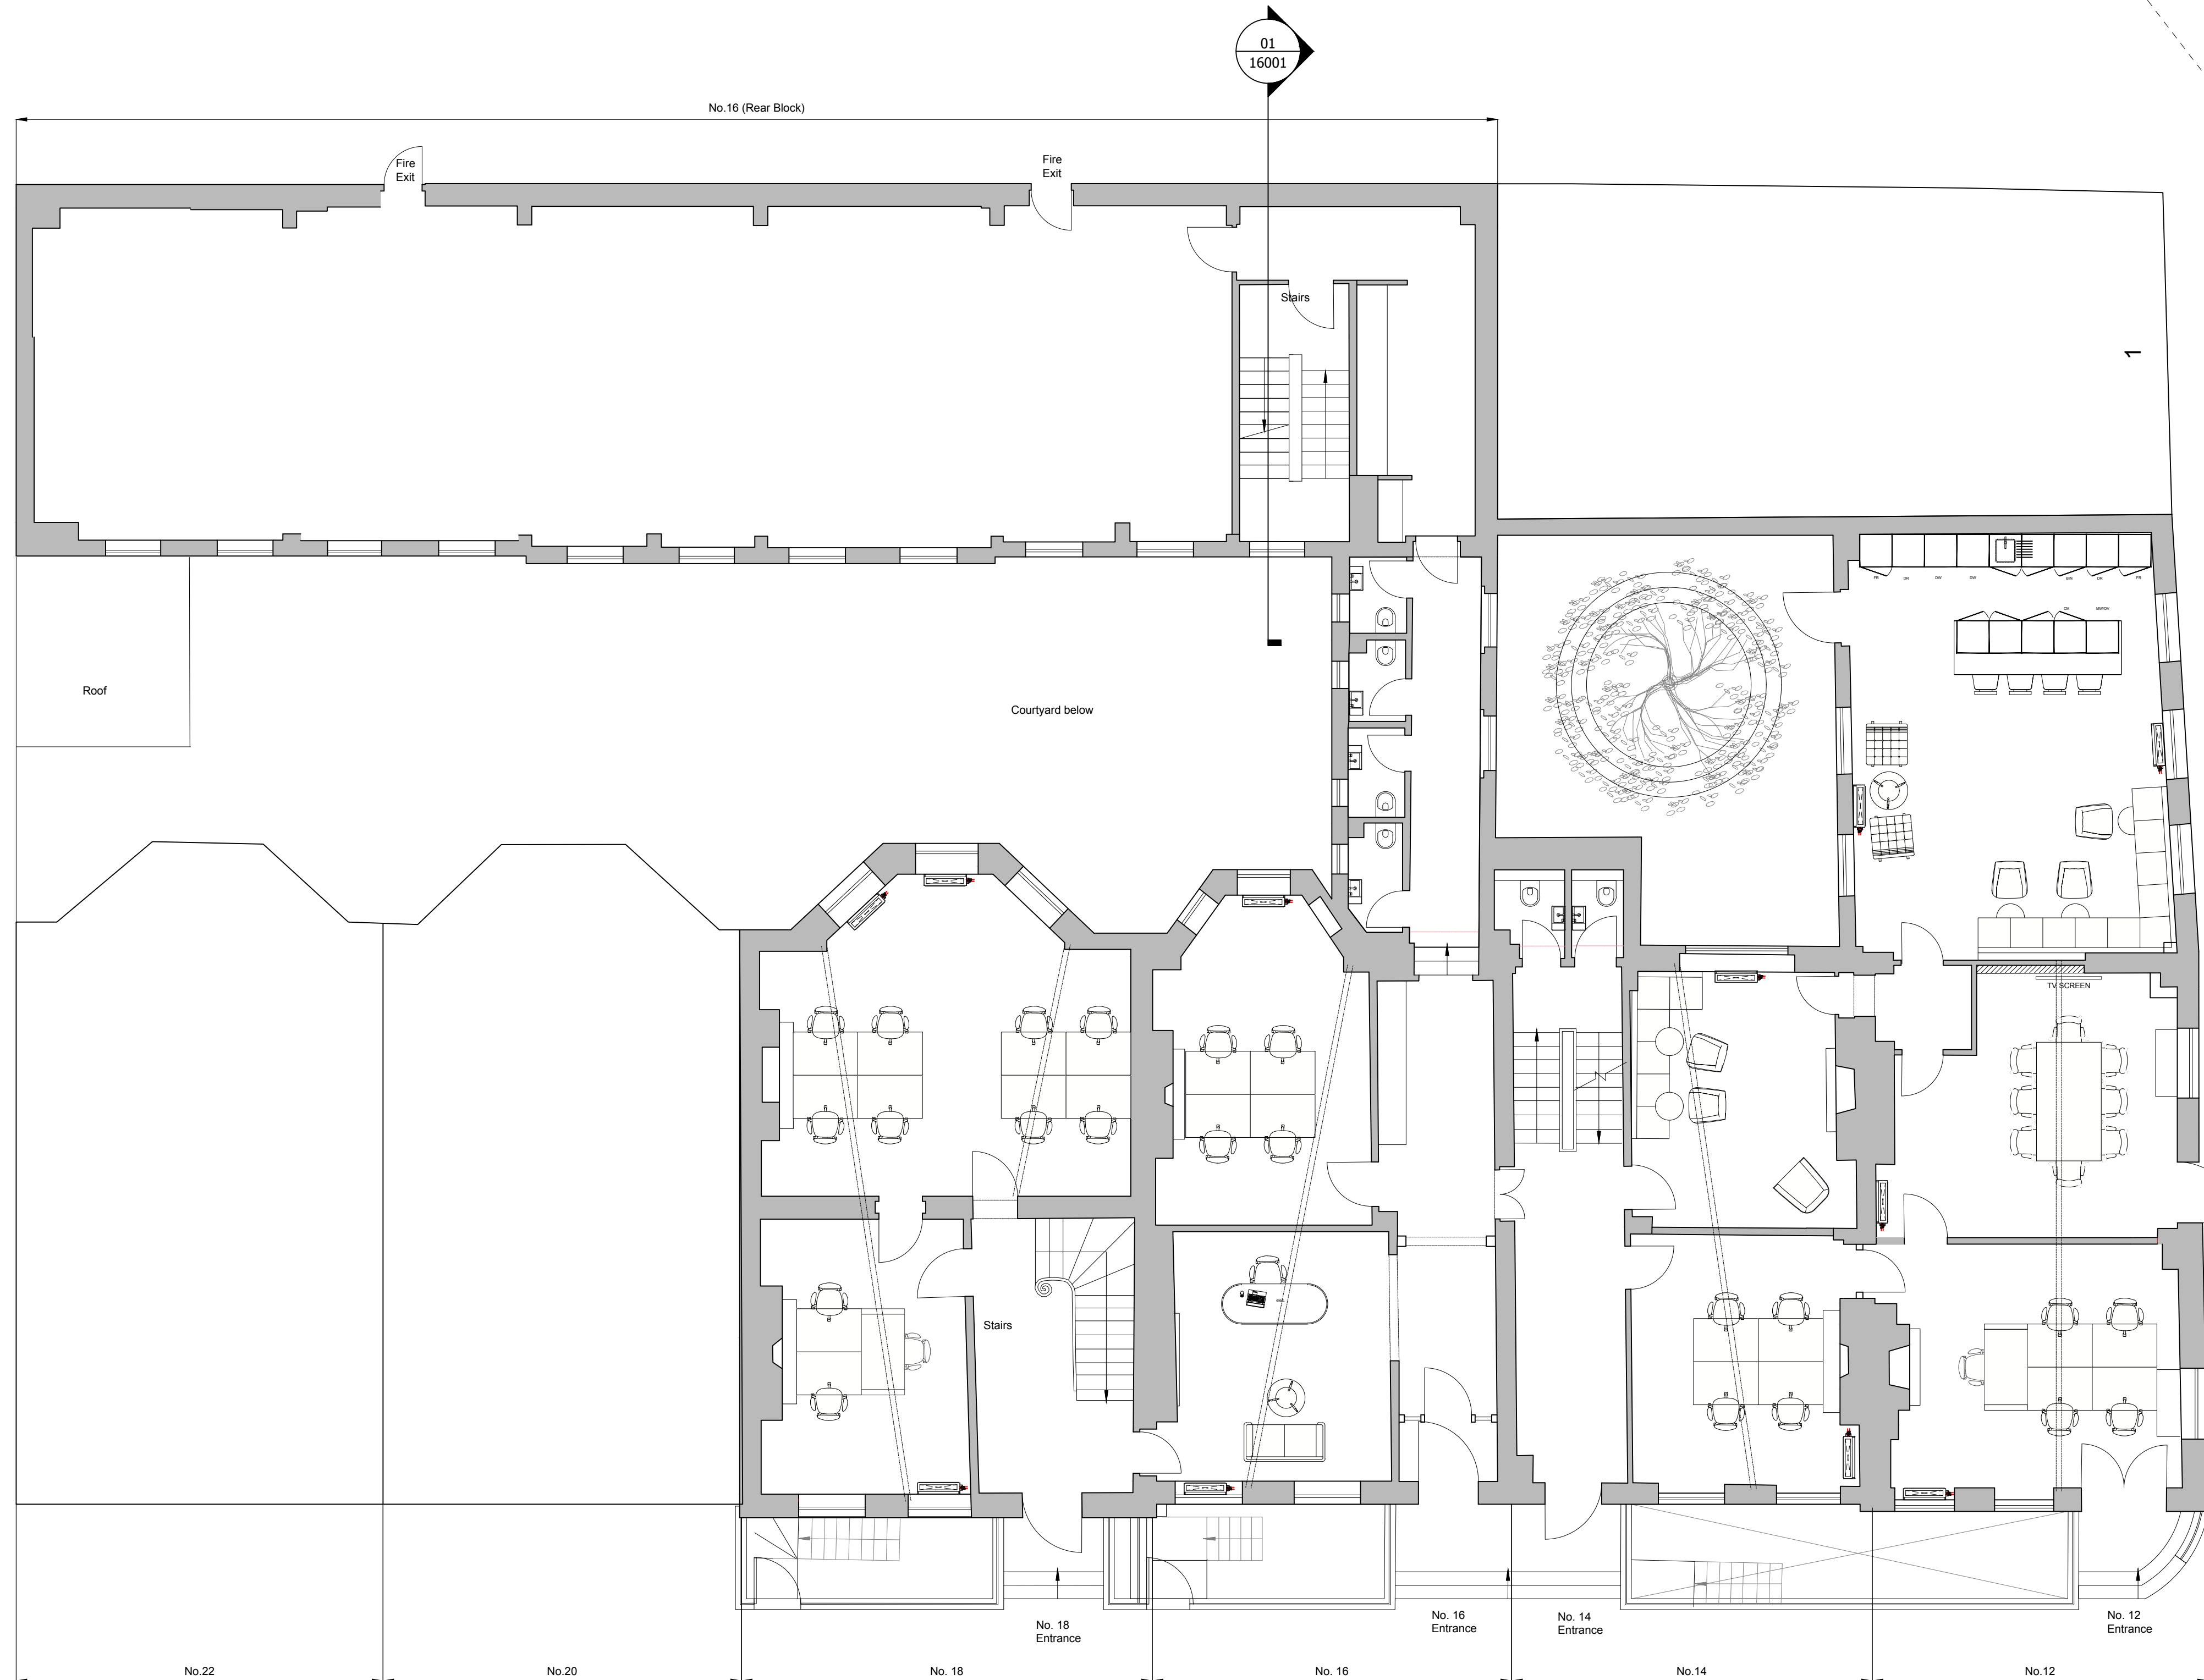


Notes

- Do not scale from this drawing.
- Dimensions are in millimeters unless stated otherwise.
- Levels are in metres above AOD unless stated otherwise.
- All drawings to be read in conjunction with relevant specifications, all relevant engineers and specialists' drawings and specifications + any other documents as specified by Thirdway Architecture.
- Report any discrepancies in writing to Thirdway Architecture.
- All dimensions are subject to site survey and are to be verified on site by the contractor before proceeding.

© Thirdway Architecture Ltd

Rev.	Date	Description
-	24/08/20	ISSUE FOR PLANNING

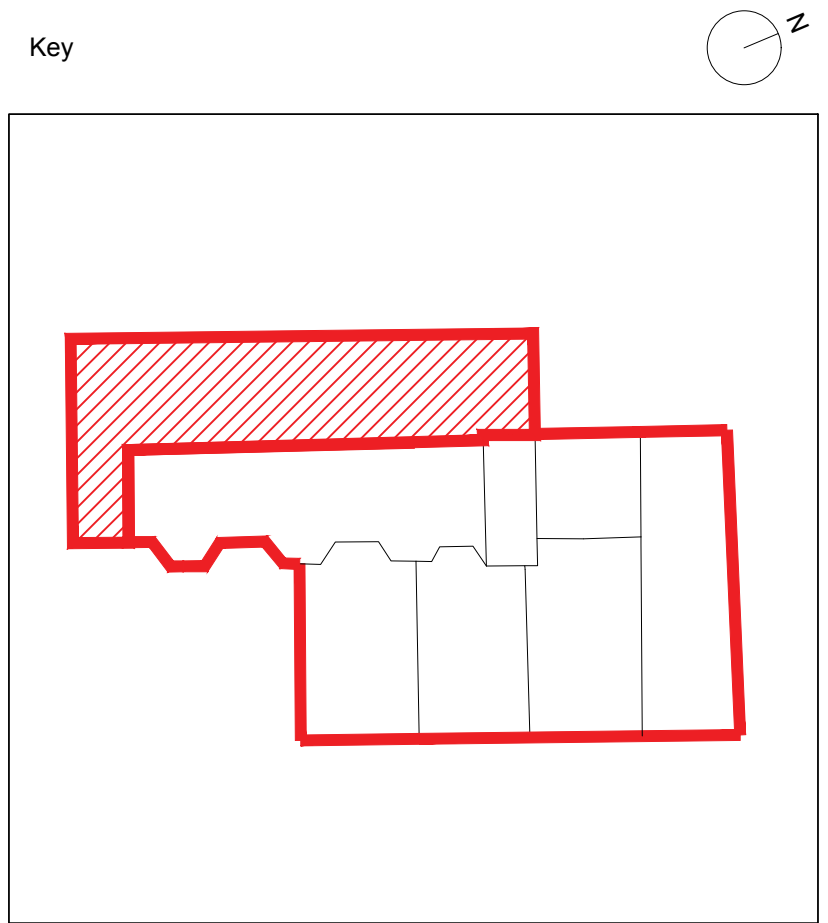

Project
12 Theobalds Road & Rear Building
of 16 Theobalds Road
Client
Ferglen Properties Ltd.

Drawing Title
Proposed Plan - Ground Floor

Scale @ A1
1:75

Scale @ A3
1:150