



- Notes
- Do not scale from this drawing.
  - Dimensions are in millimeters unless stated otherwise.
  - Levels are in metres above AOD unless stated otherwise.
  - All drawings to be read in conjunction with relevant specifications, all relevant engineers and specialists' drawings and specifications + any other documents as specified by Thirdway Architecture.
  - Report any discrepancies in writing to Thirdway Architecture.
  - All dimensions are subject to site survey and are to be verified on site by the contractor before proceeding.

© Thirdway Architecture Ltd

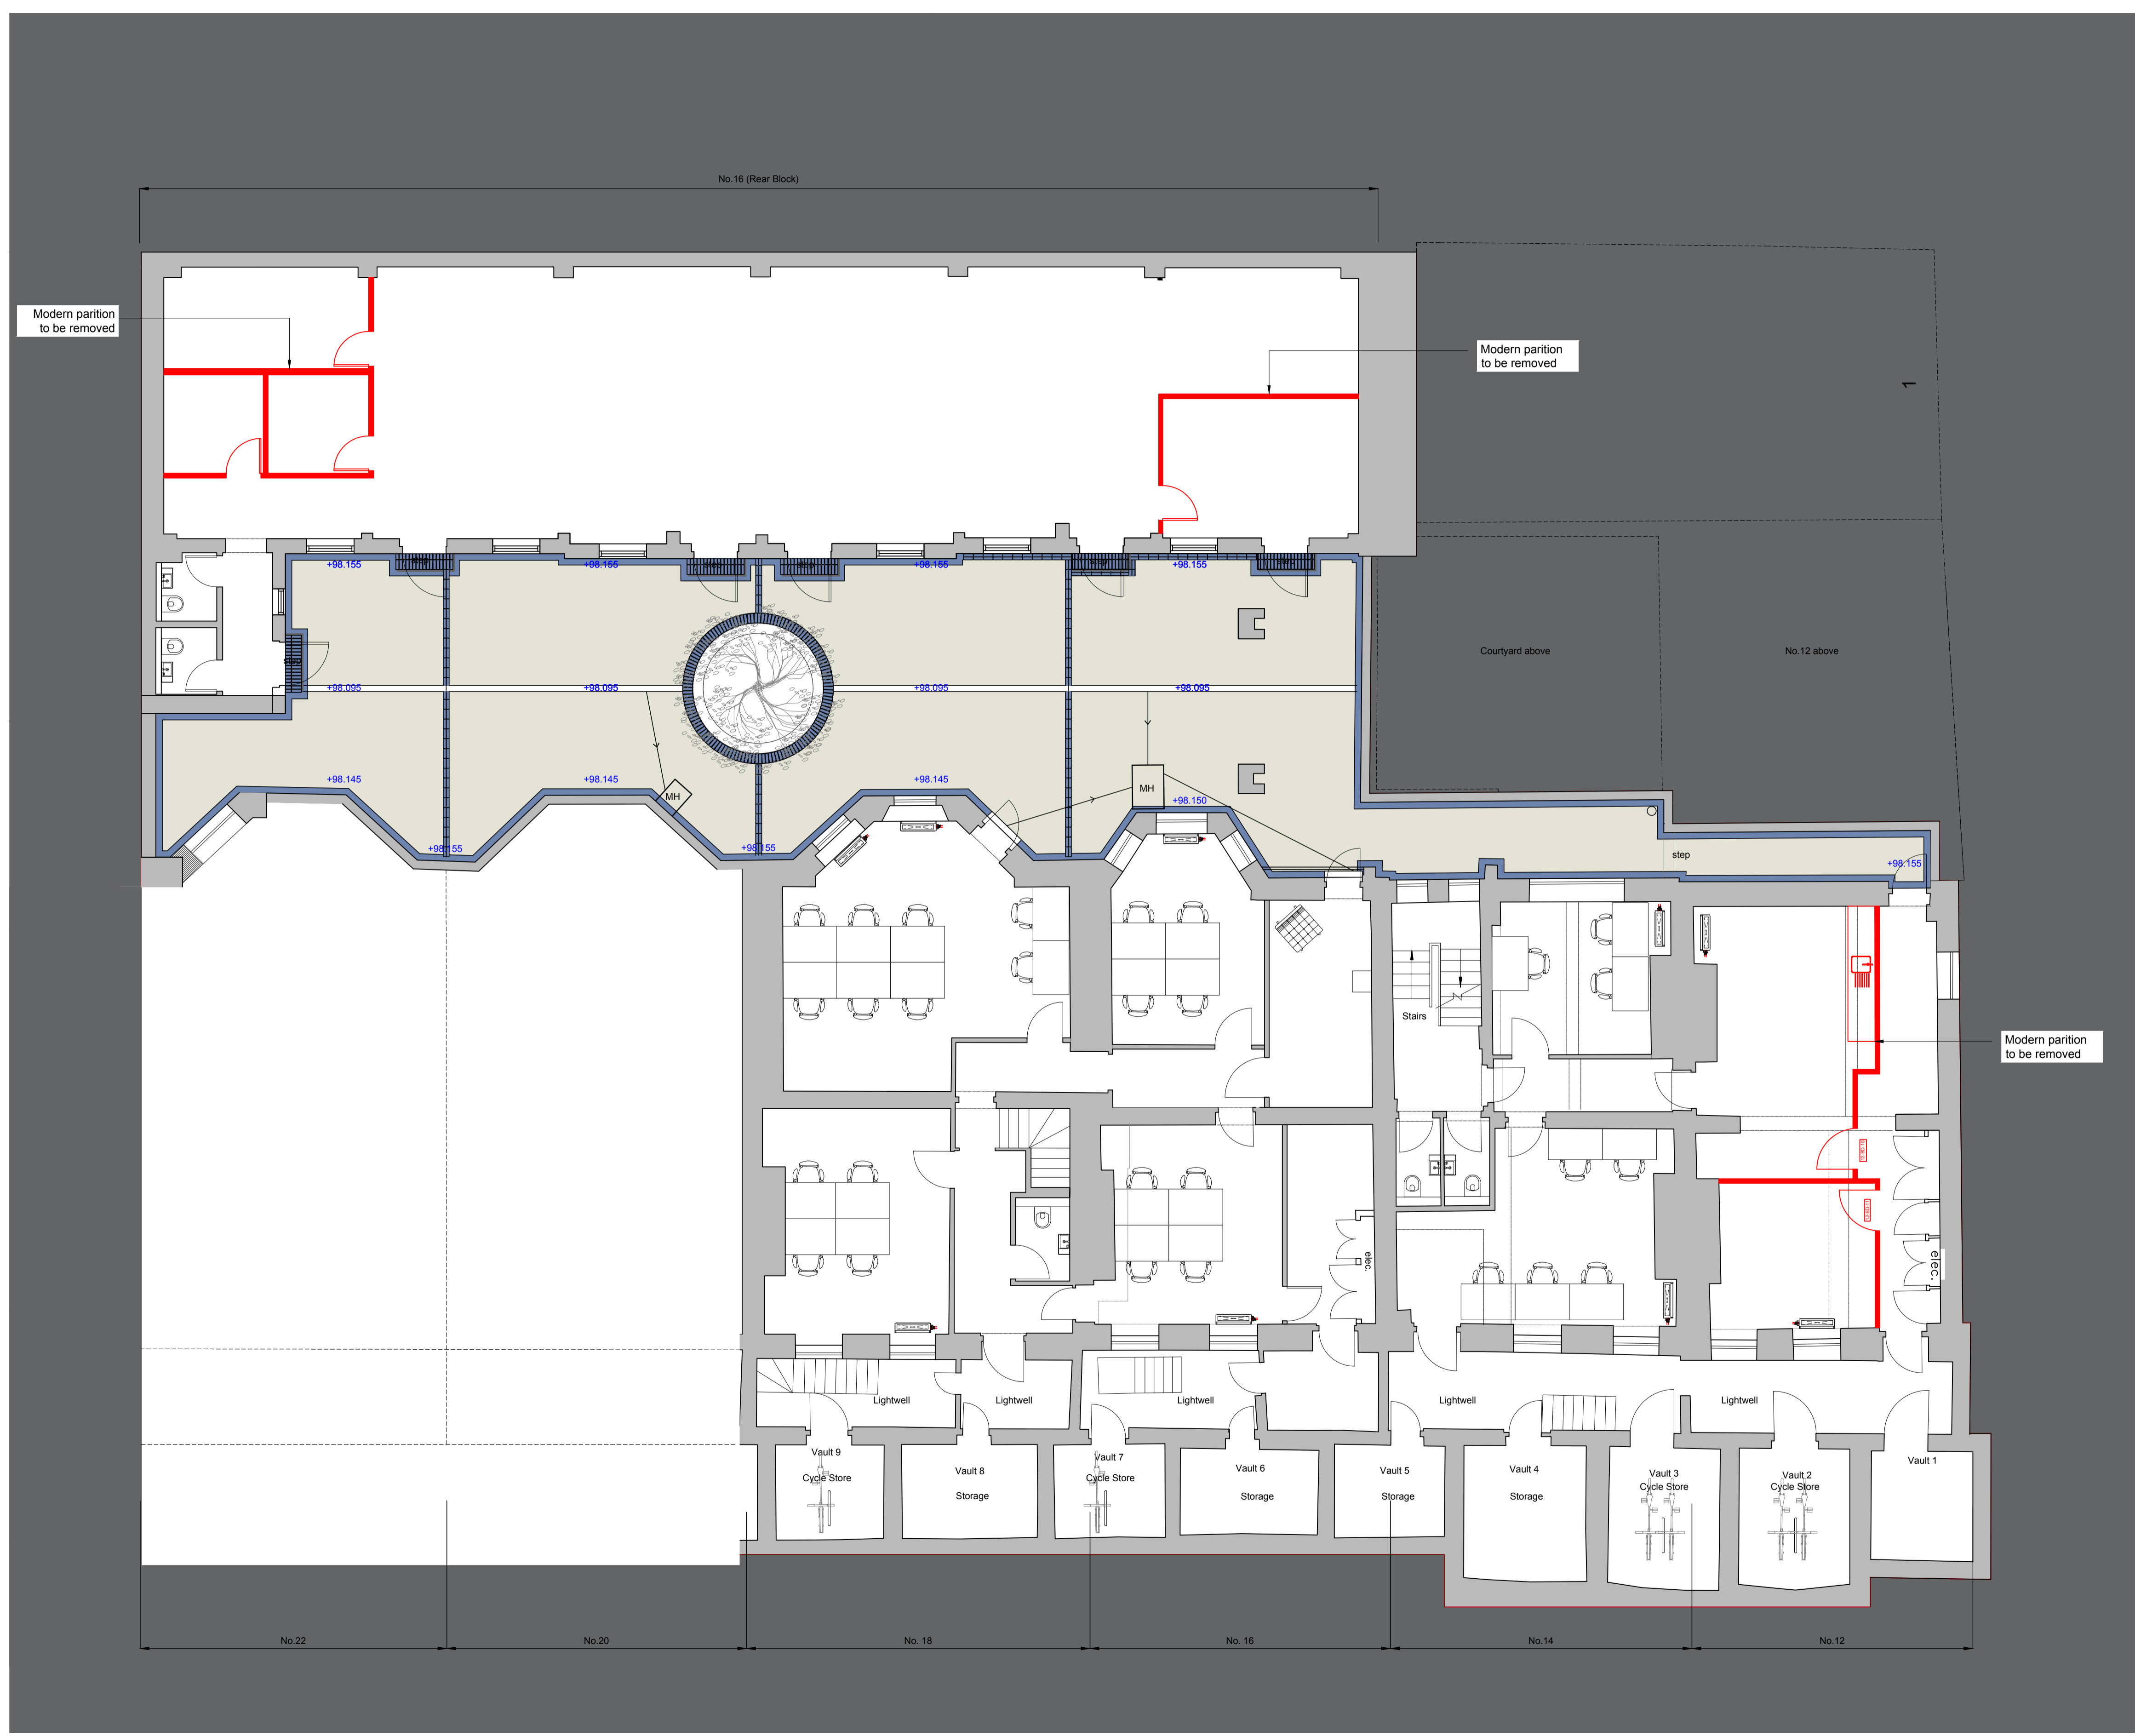

— area of demolition

Rev.	Date	Description
-	24/08/20	ISSUE FOR PLANNING

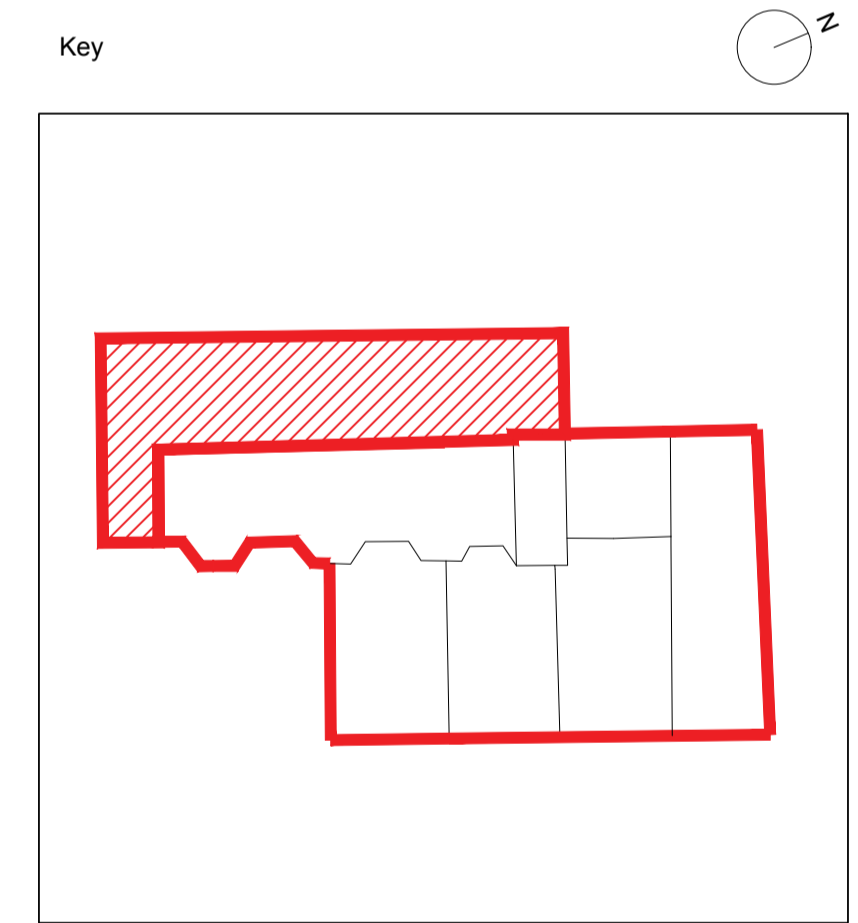

Project  
**12 Theobalds Road & Rear Building of 16 Theobalds Road**  
 Client  
**Fernglen Properties Ltd.**  
 Drawing Title  
**Demo Plan - Basement Floor**  
 Scale @ A1  
**1:75**  
 Scale @ A3  
**1:150**



Morelands 5-23 Old Street London EC1V9HL www.thirdwayarchitecture.com 020 7054 1145

Number  
**017-TWA-XX-B1-DR-AX-80010**  
 Revision  
 -

