



Do not Scale. Use figured dimensions only. All dimensions to be checked on site.

All drawings to be read in conjunction with the Engineers' drawings. Any discrepancies between consultants drawings to be reported to the Architect before any work commences.

The Contractor's attention is drawn to the Health & Safety matters identified in the Health & Safety plan as being potentially hazardous. These items should not be considered as a complete and final list. The Work Package Contractor's normal Health and Safety obligations still apply when undertaking constructional operations both on and off site.

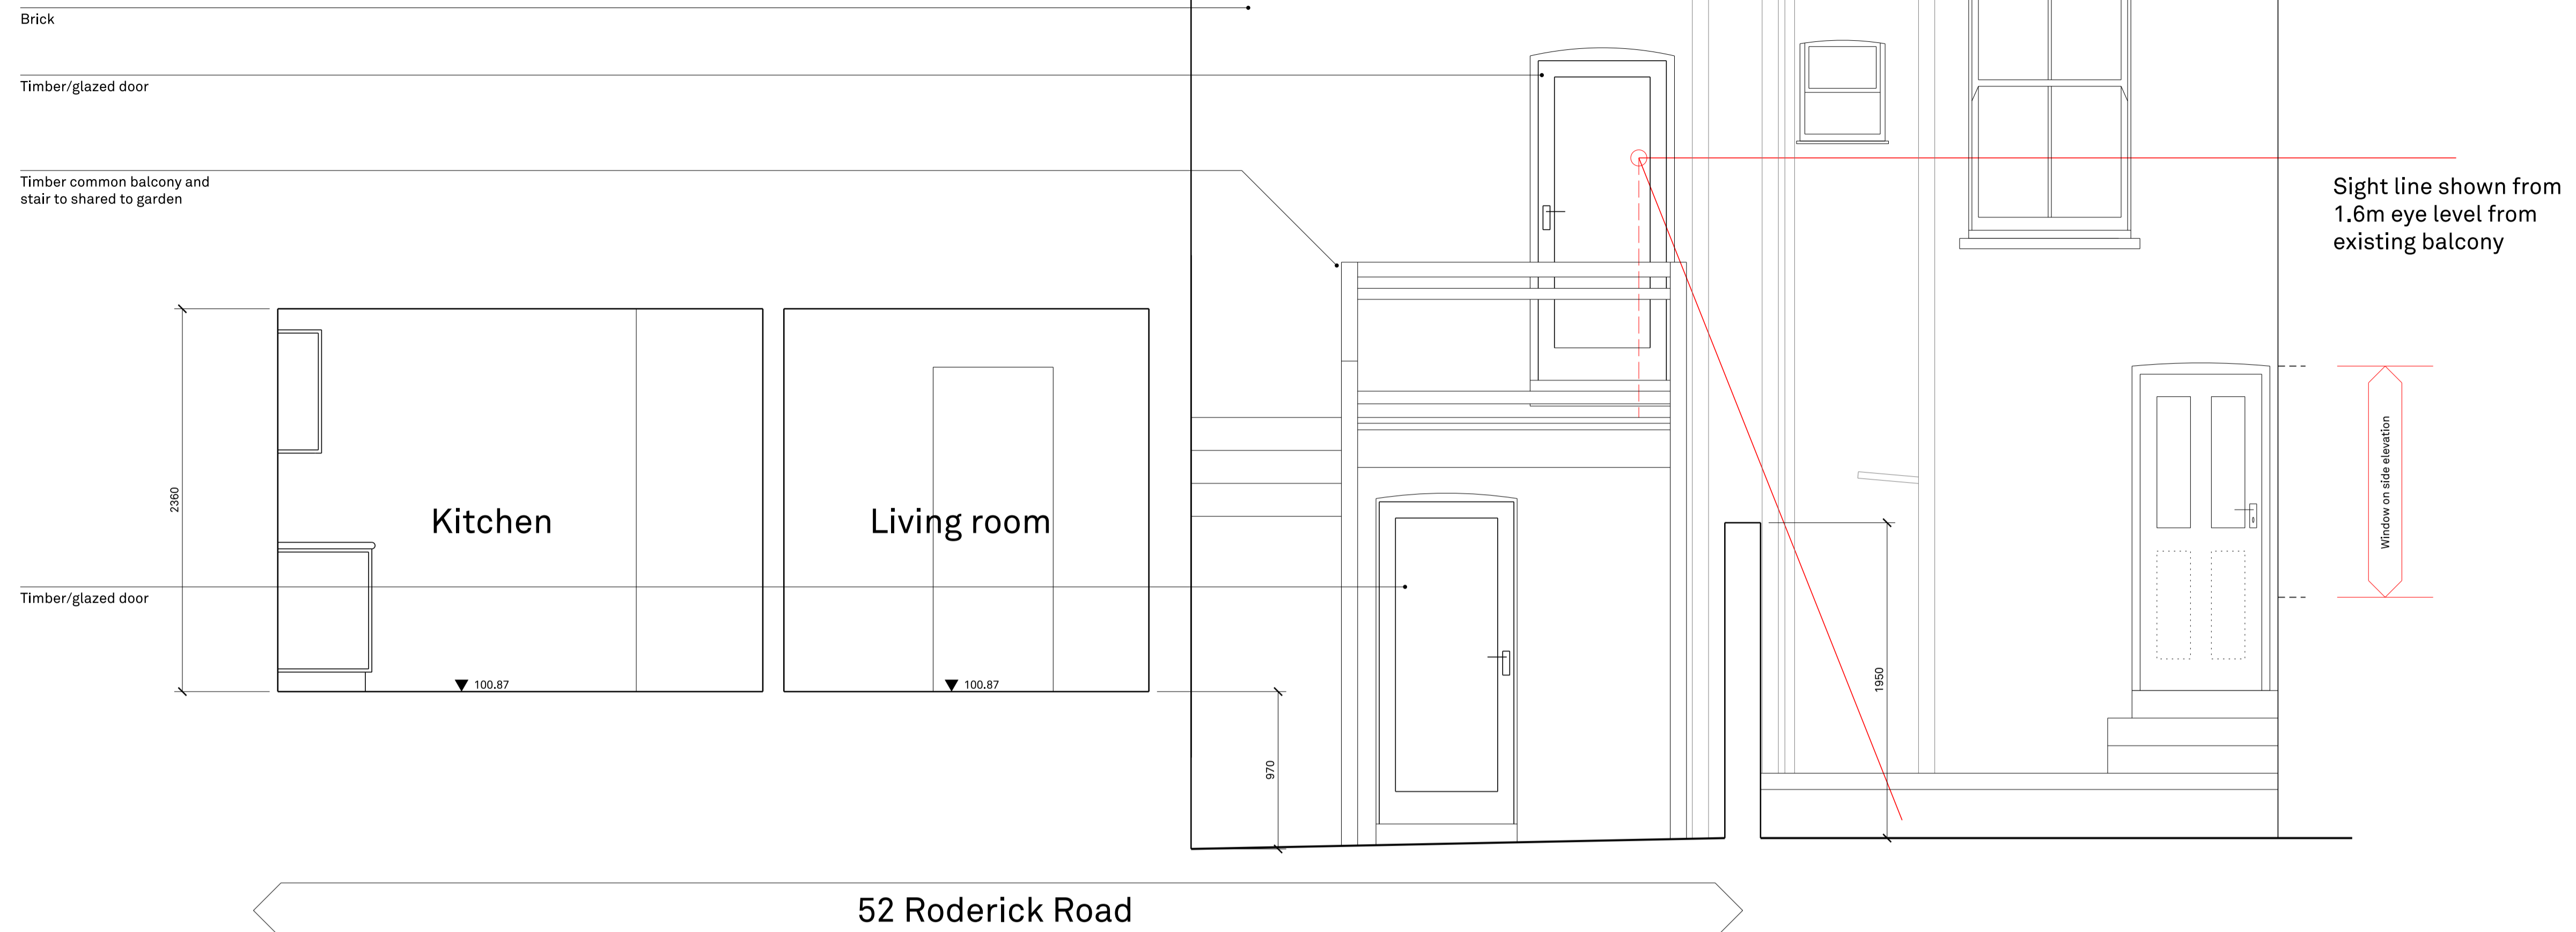

01 Section A

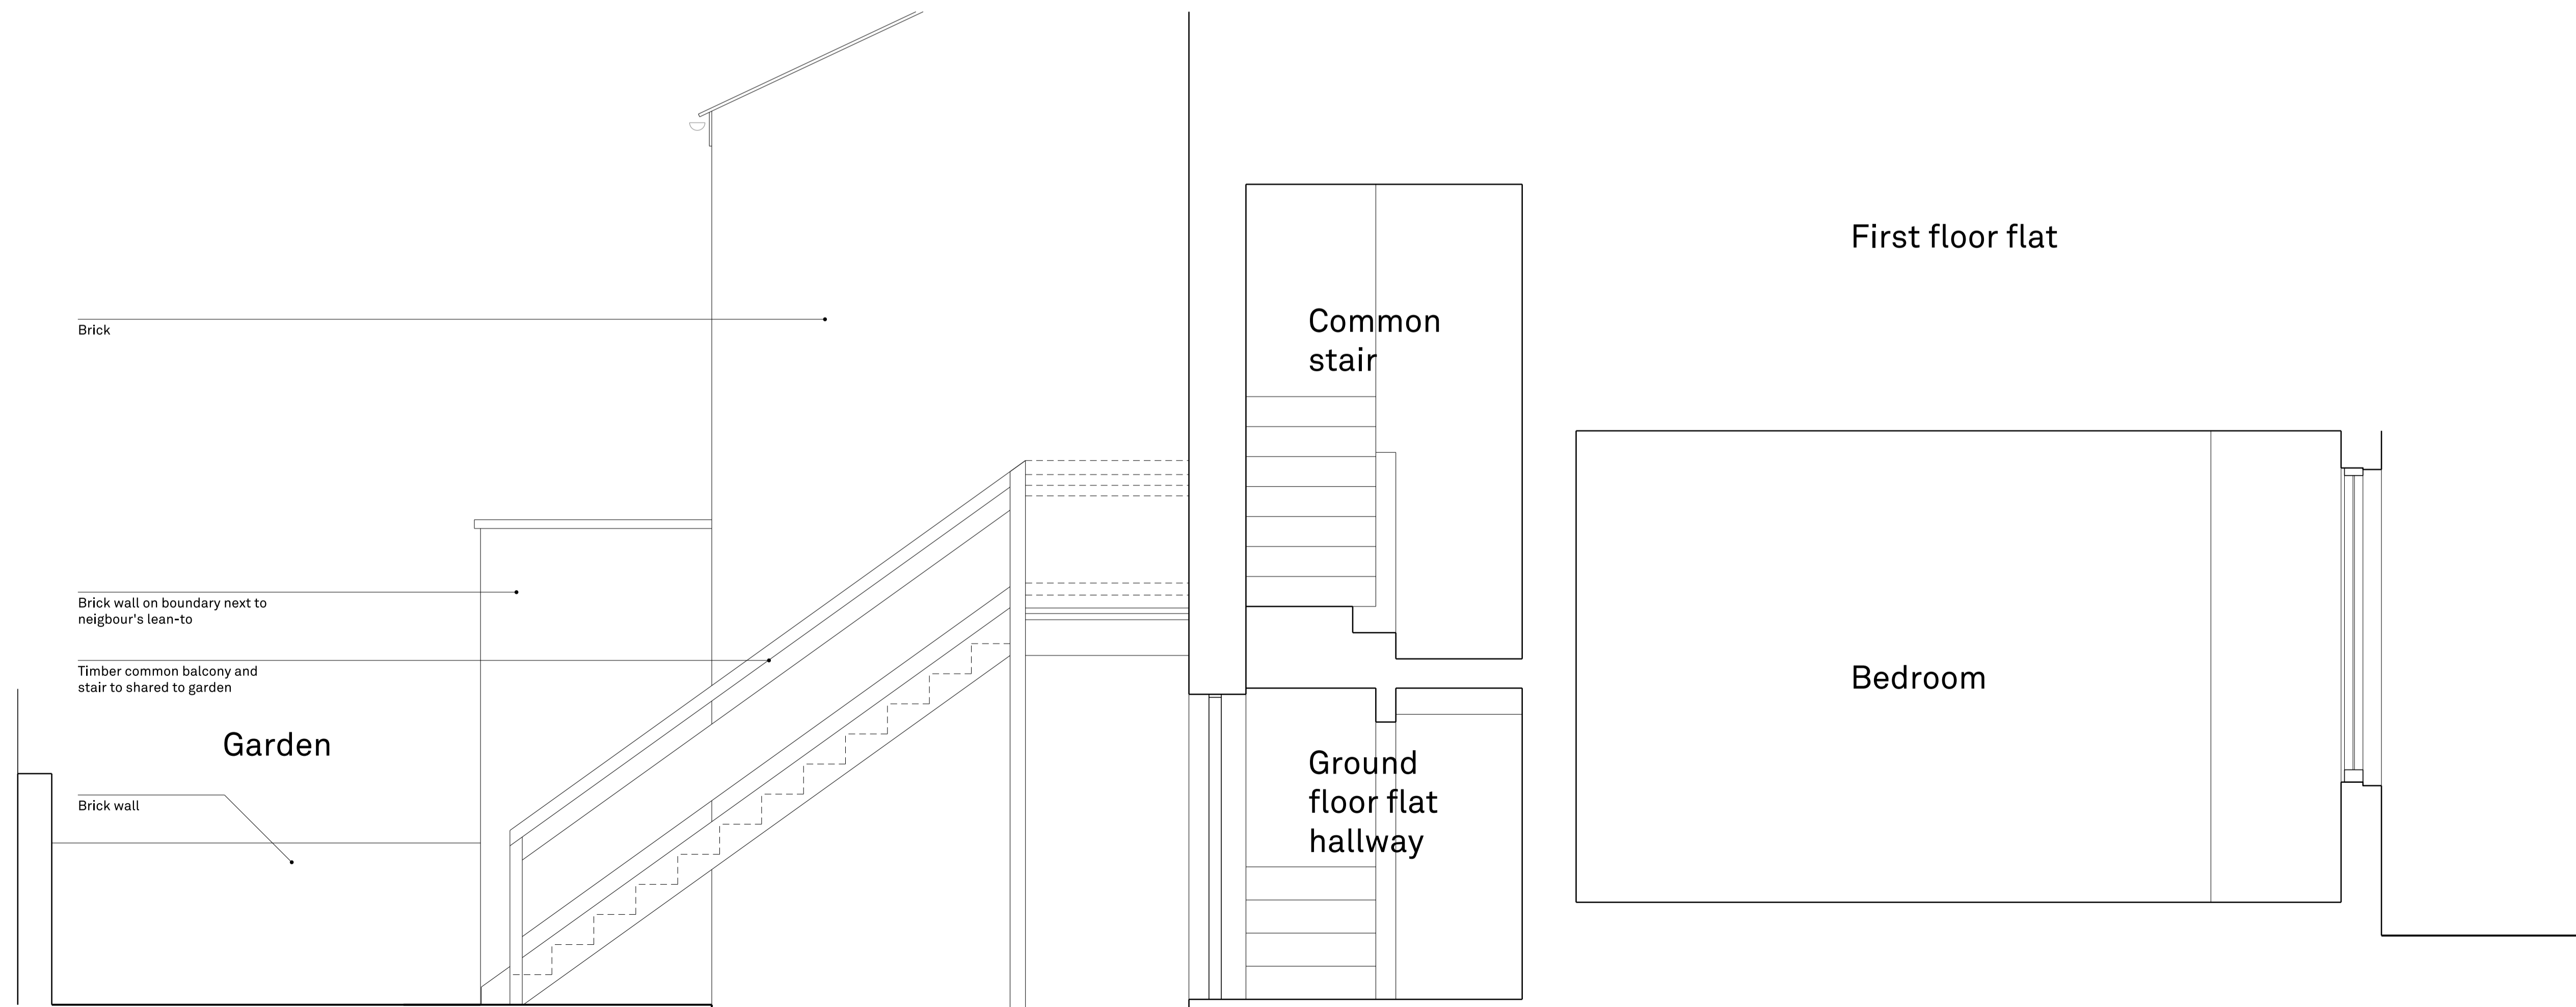

02 Section B

Rev	Date	Comments
00	20.07.2020	Planning

**CONIBERE PHILLIPS**

47 Clapham High Street  
London  
SW4 7TL

www.coniberephillips.com

Client  
PRIVATE

Job title  
52A RODERICK ROAD

Drawing title  
SECTIONS - EXISTING

Issue	PRELIMINARY	Drawing No:	Rev:
Scale	1:25@A1 1:50@A3	<b>0930</b>	<b>00</b>
Job no	0038		