

**GENERAL NOTES**

DO NOT use drawing for construction. Used for Design Intent purposes only.


DO NOT scale from this drawing.

KAL to approve all finishes samples and shop drawings prior to manufacture.


All dimensions discrepancies to be reported to KAL prior to manufacture.

**REVISIONS**

Date	Revision	Comment
------	----------	---------

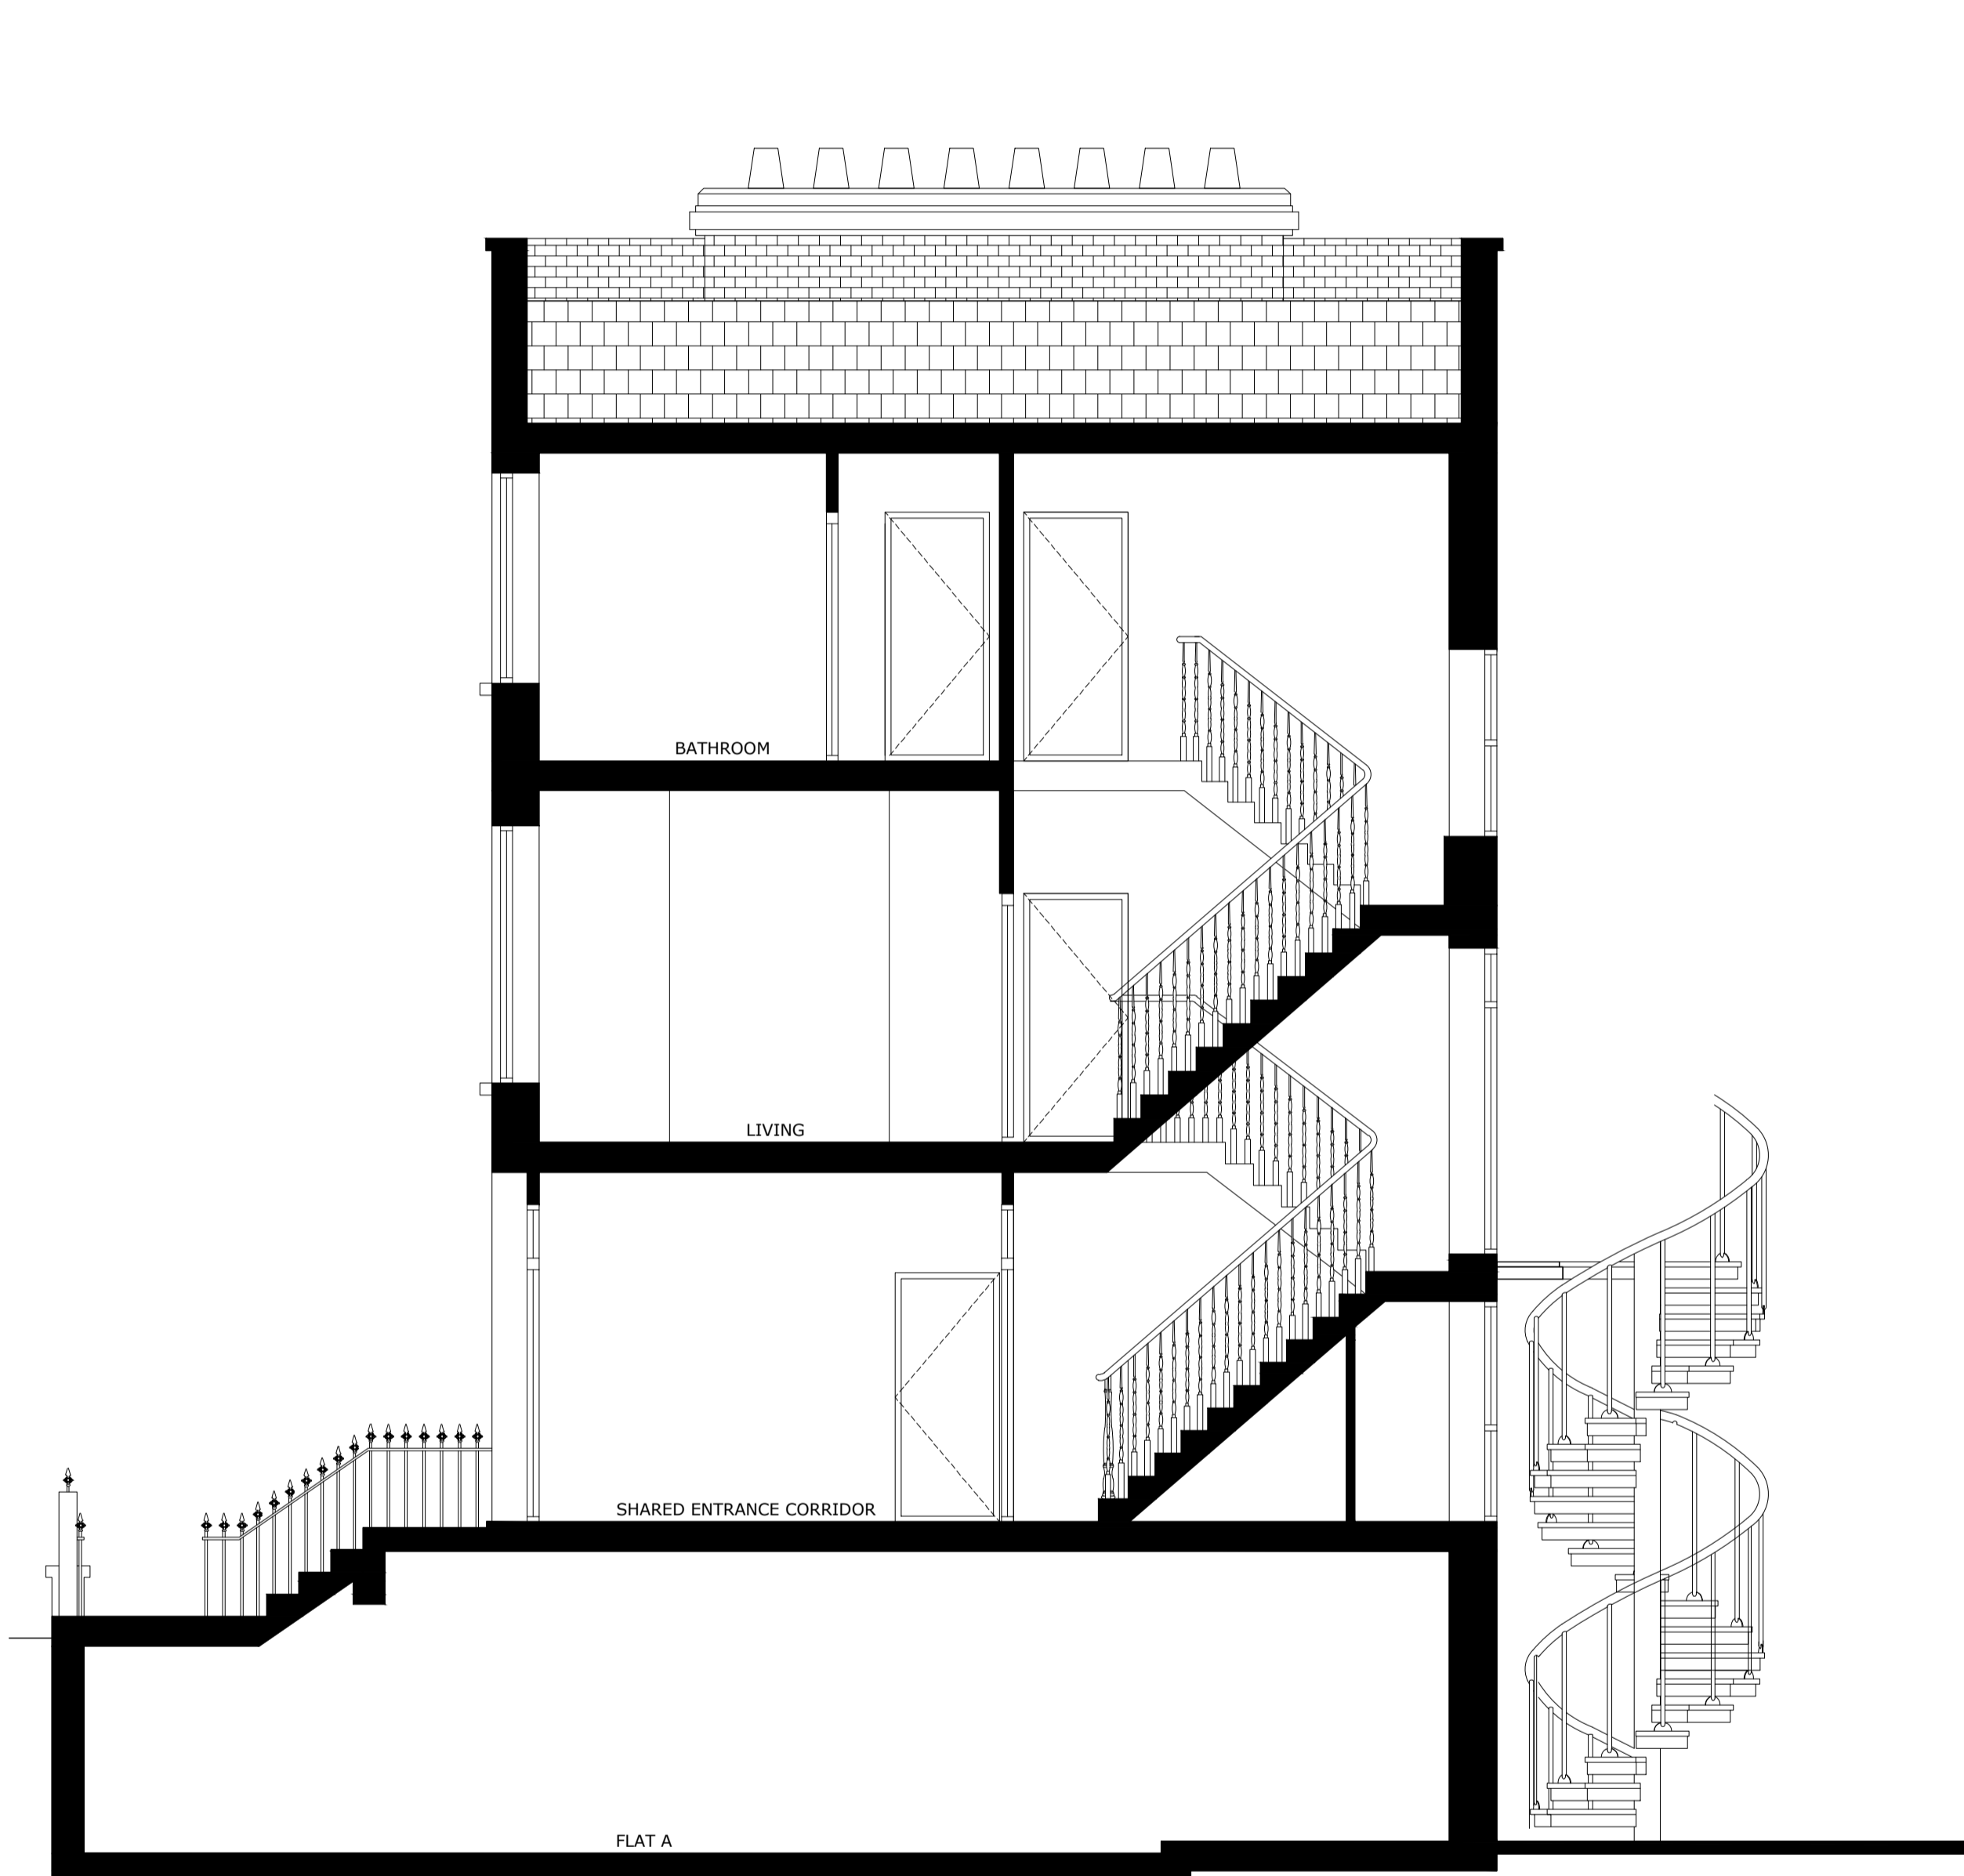

01 EXISTING SECTION AA  
1:100 @ A3

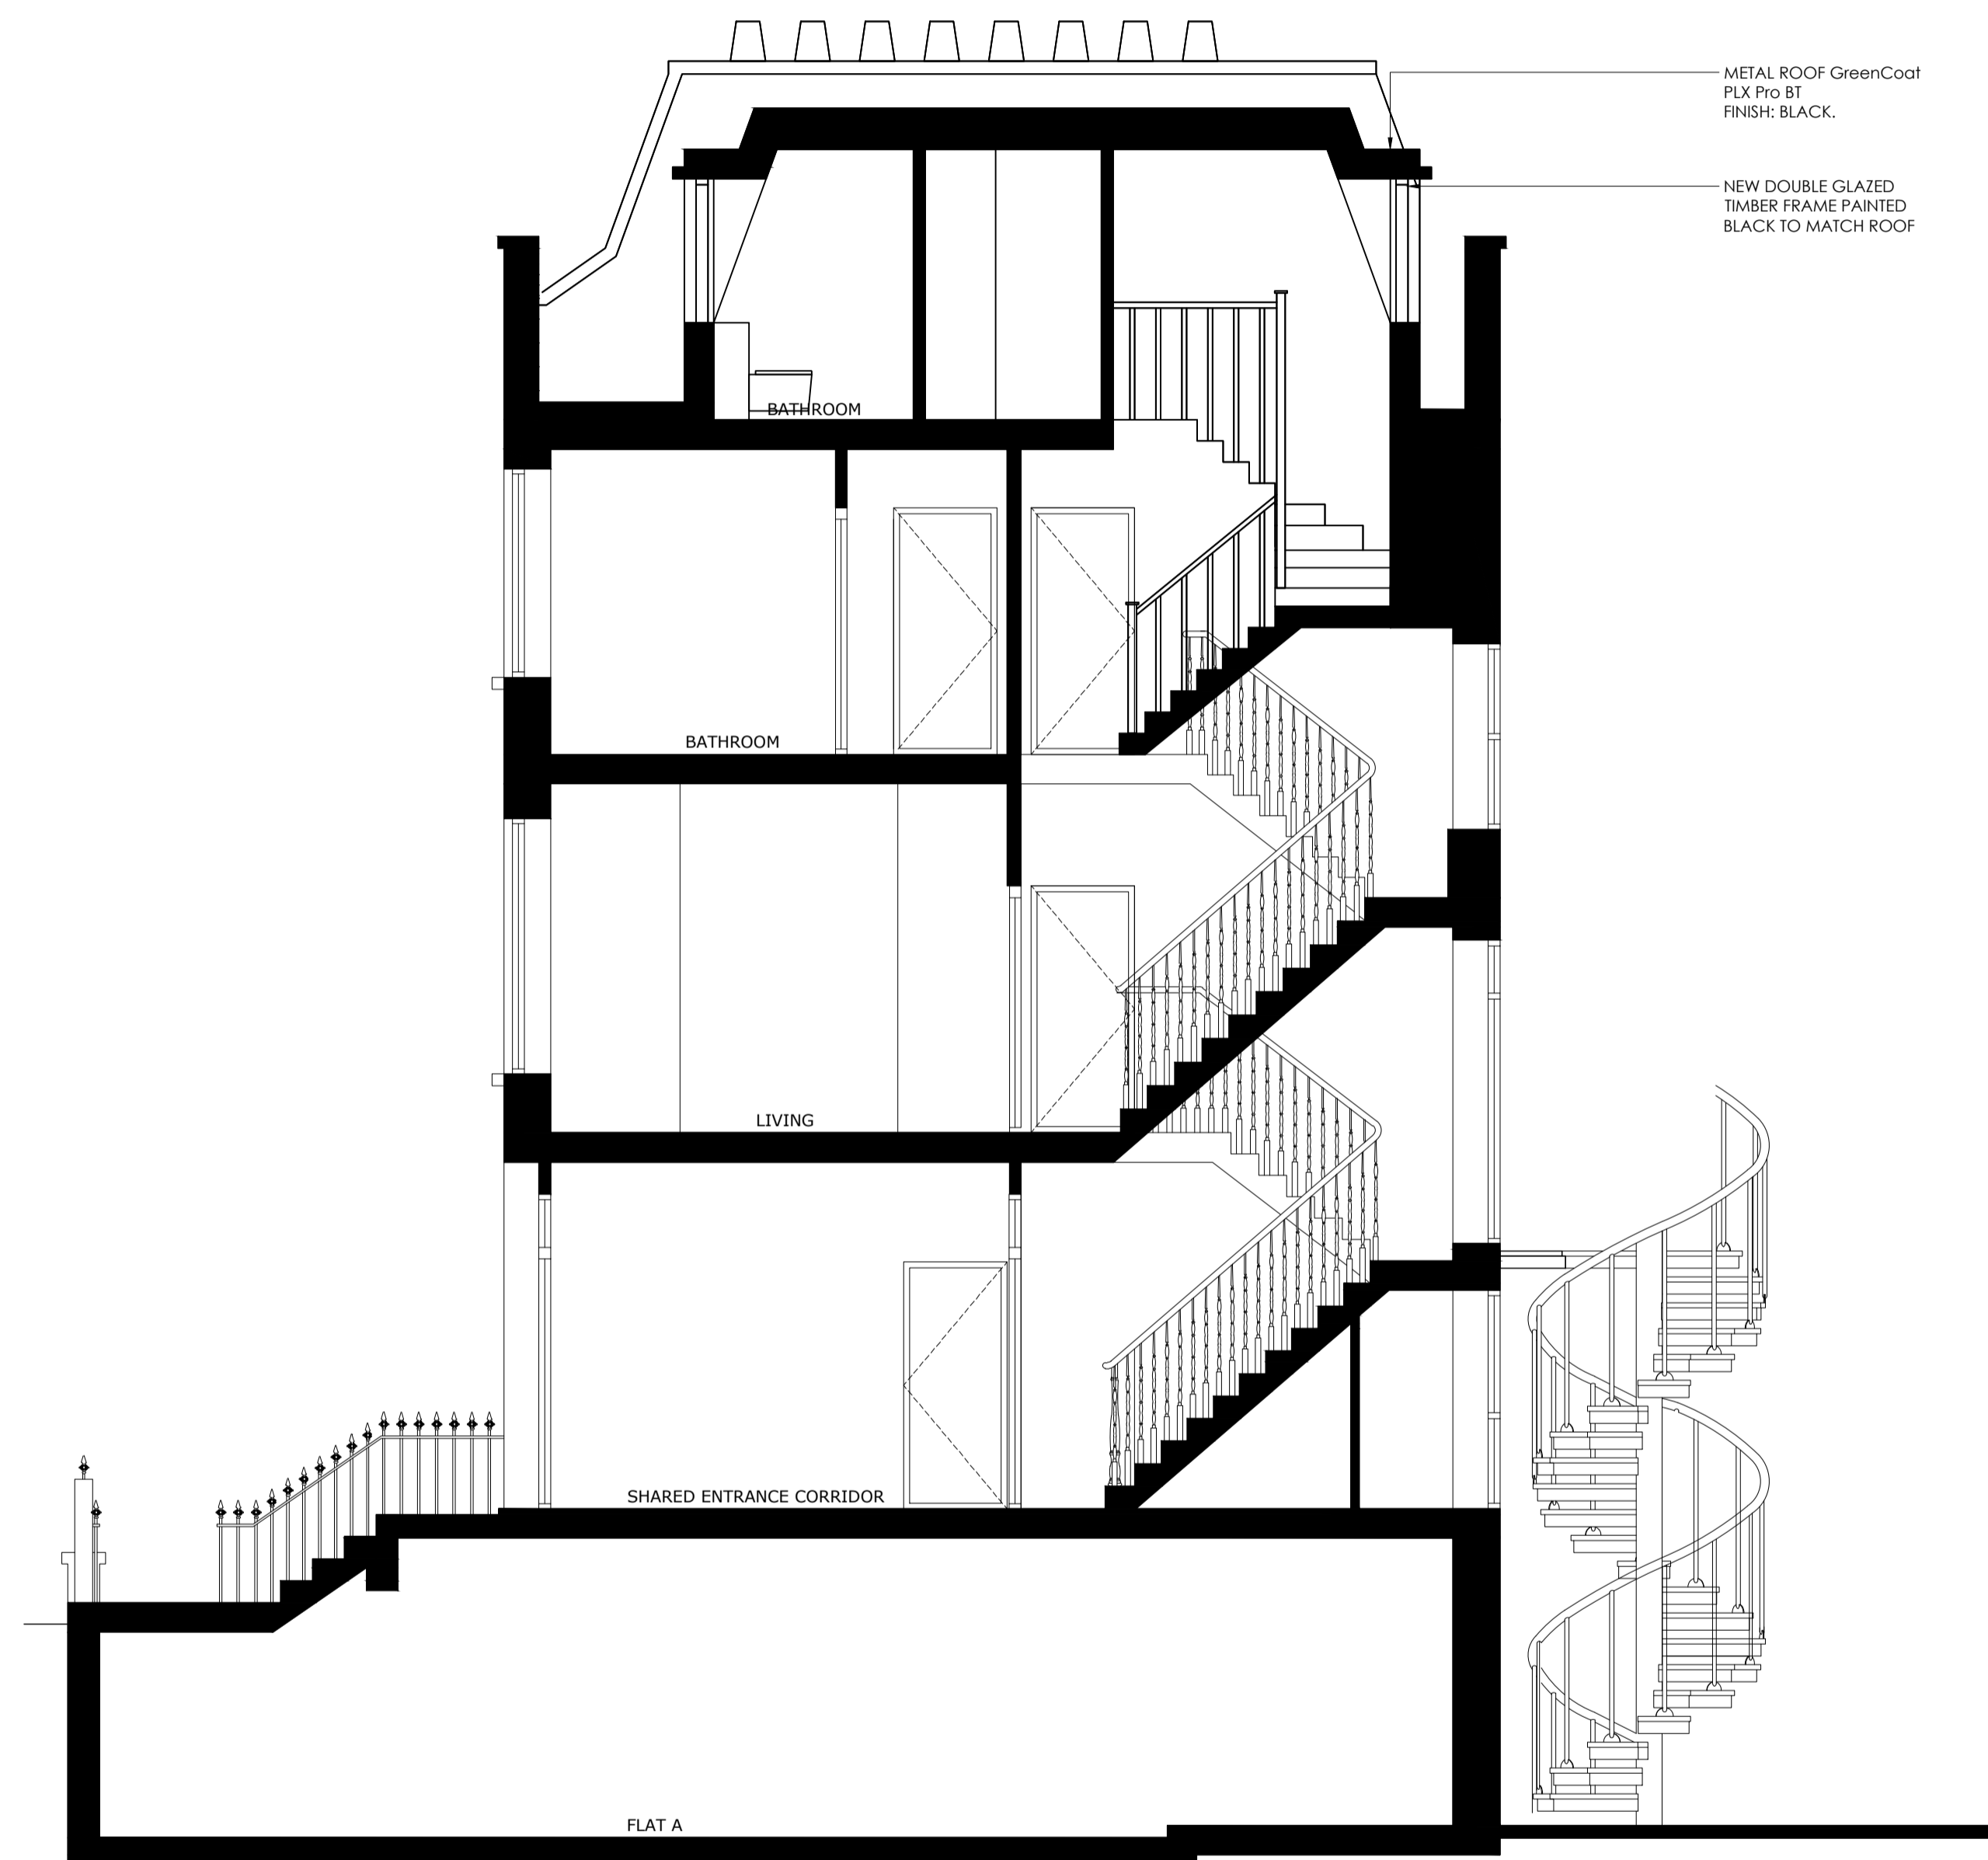

02 PROPOSED SECTION AA  
1:100 @ A3

KAL

**005\_104 MALDEN ROAD**

SECTION AA  
EXISTING/PROPOSED

Phase	Date	Drawn By	Checked By	Scale
PL PLANNING	07.08.20	//	//	1:100 @ A1 1:100 @ A3

Drawing Number	Rev
005_MR_SC_00	/