




Plan
1:20 @ A1

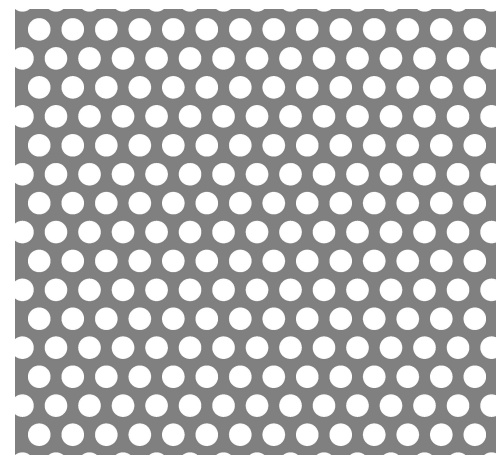


Panel Perforated Pattern

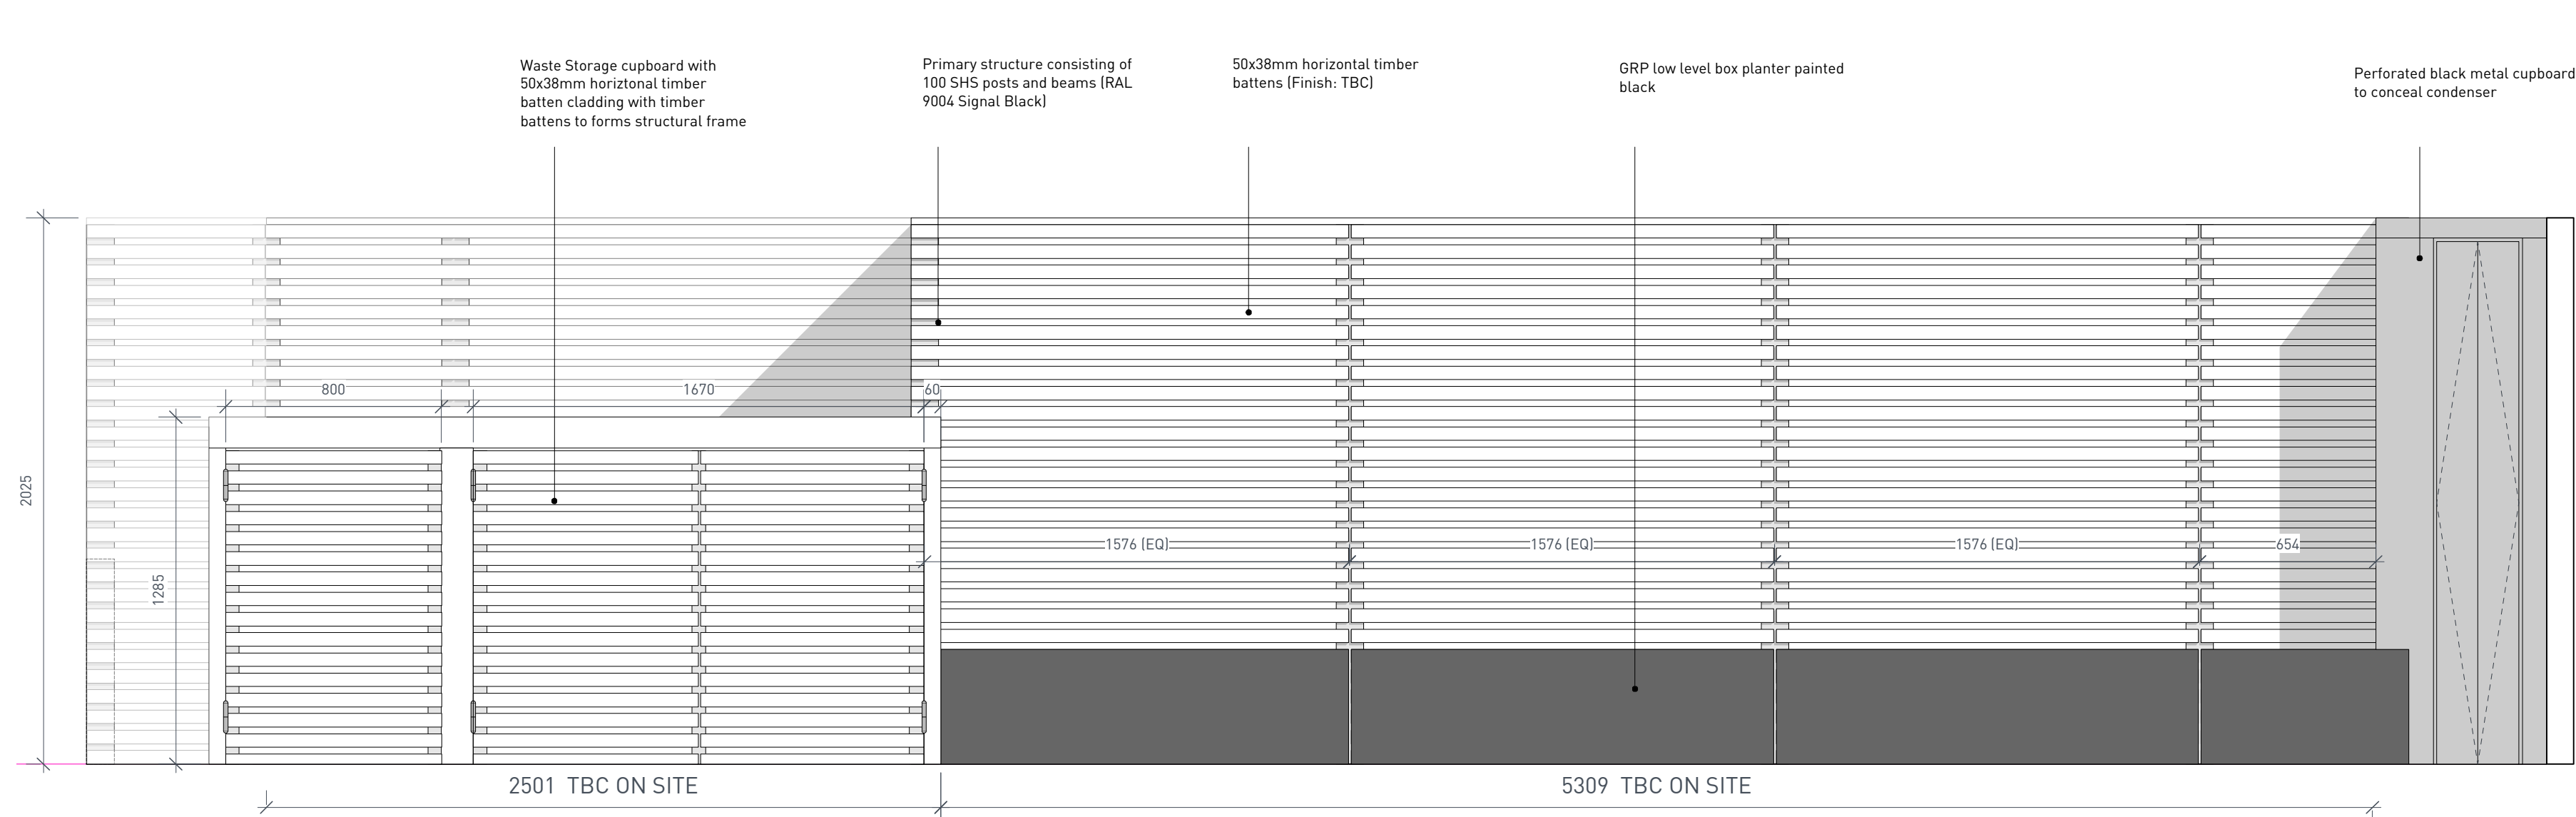


ELEVATION 01
1:20 @ A1

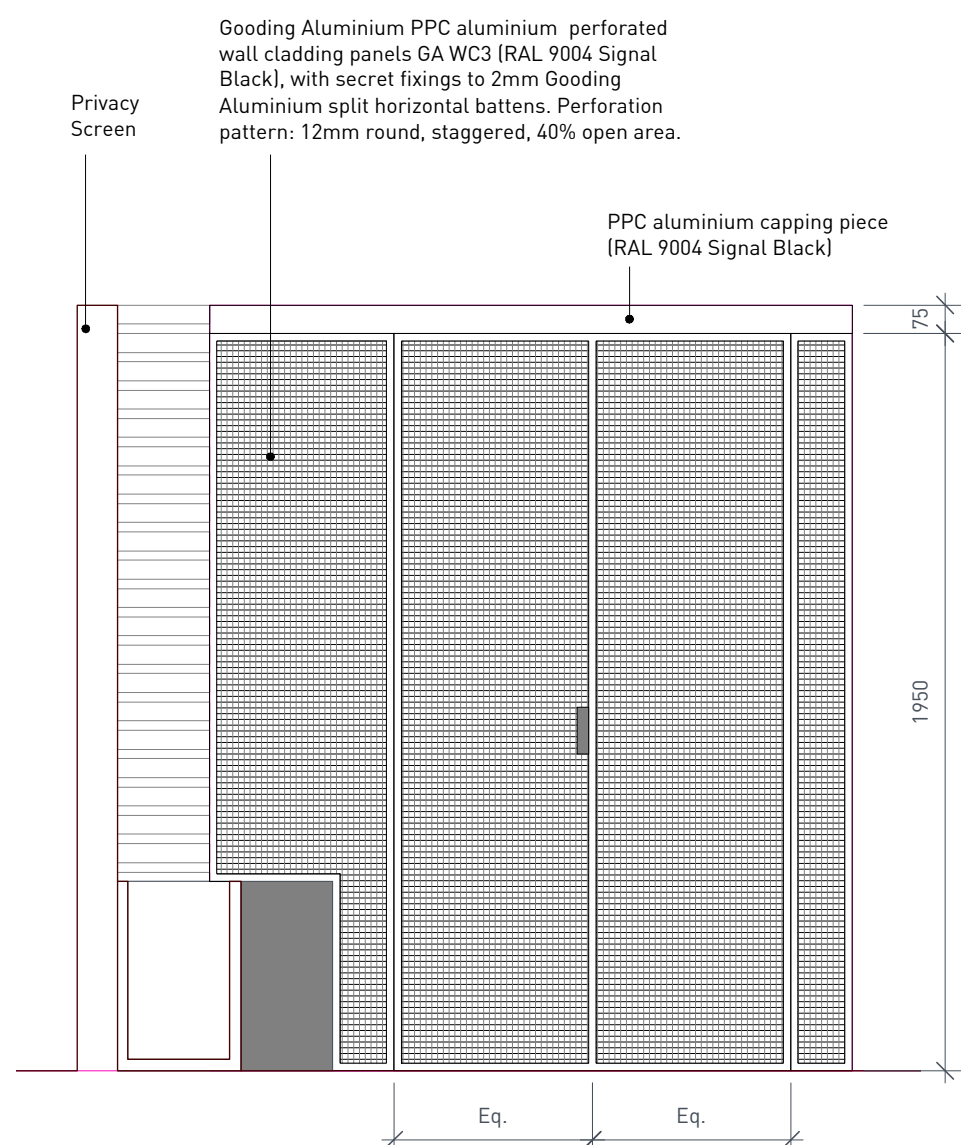

ELEVATION 02
1:20 @ A1

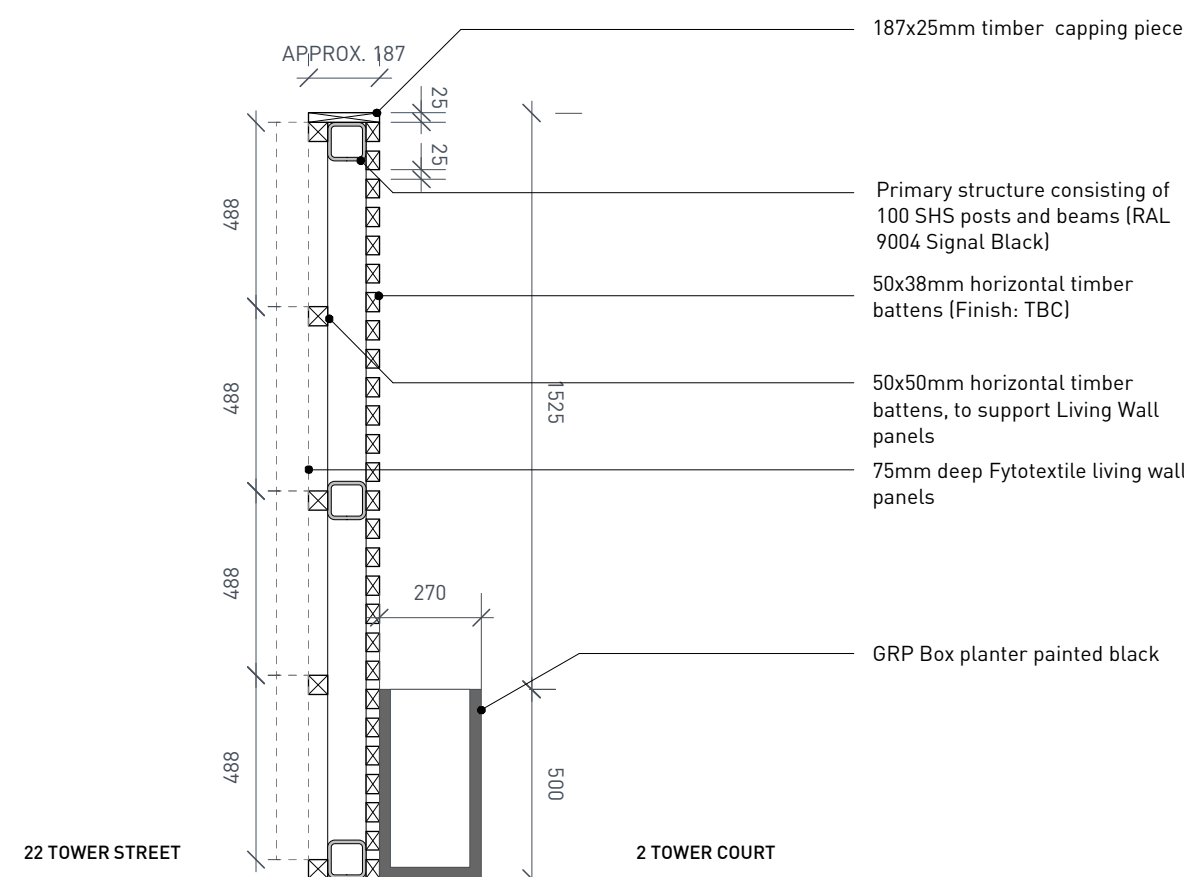

SECTION AA
1:20 @ A1

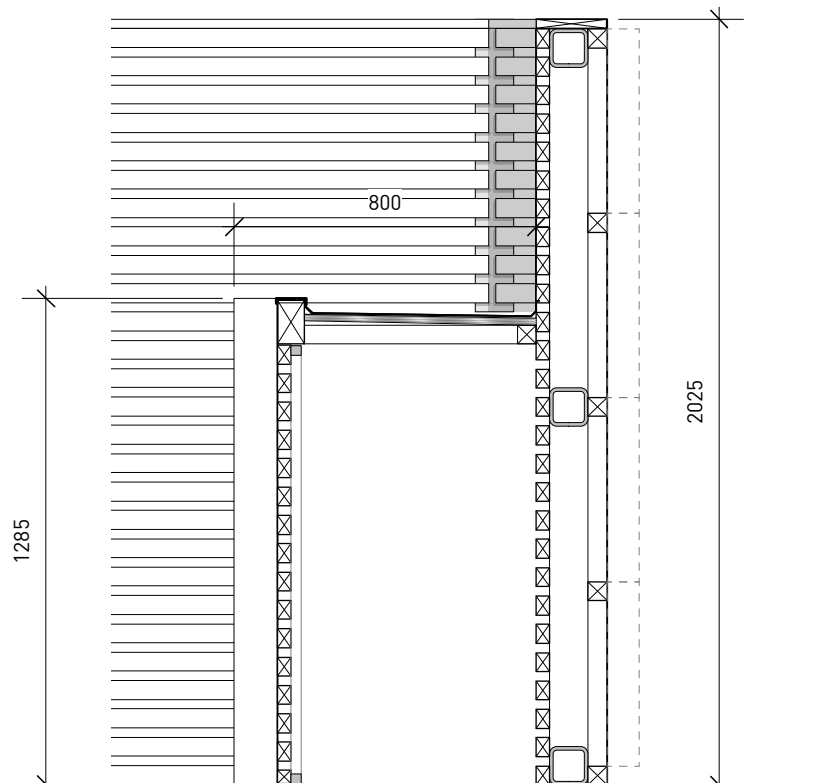

SECTION BB
1:20 @ A1



CLARIDGEARCHITECTS

121 SALISBURY ROAD
LONDON NW6 6RG

info@claridgearchitects.com
+44(0)20 8969 9223

22 TOWER STREET
CLIENT - BRITISH RETAIL CONSORTIUM

PRIVACY SCREEN
STATUS - PLANNING

DRAWN	CHECKED	REVISION
BS	-	-
SCALE	DRAWING	DATE
1:20 @ A1	18010...ES.02	24.02.20