


WINDOW TYPE 01:
REPLACEMENT DOUBLE CASEMENT TOP AND SIDE HUNG
OPENABLE

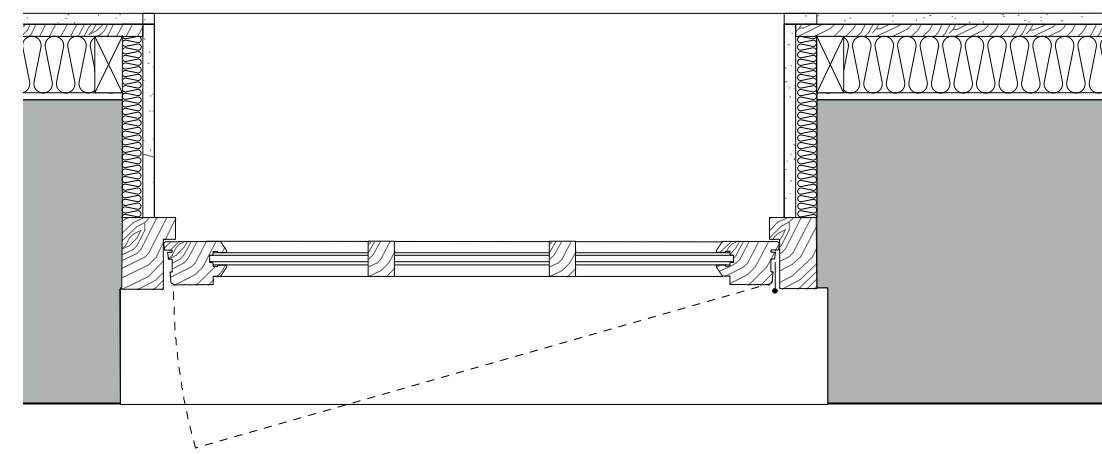

WINDOW TYPE 02:
REPLACEMENT SINGLE CASEMENT TOP AND SIDE HUNG
OPENABLE



CLARIDGEARCHITECTS

6 LONSDALE ROAD
LONDON NW6 6RD

info@claridgearchitects.com
+44(0)20 8969 9223

This drawing is the property of Claridge Architects Ltd. Copyright is reserved & this drawing is issued on the condition that it is not copied, reproduced, retained or disclosed to any unauthorised person, either wholly or in part, without our consent. Do not scale from this drawing, check all dimensions on site.


22 TOWER STREET

CLIENT - BRITISH RETAIL CONSORTIUM


TIMBER WINDOWS 01

STATUS - PLANNING




DRAWN	CHECKED	REVISION
BS	RB	-
SCALE	DRAWING	DATE
1:10	@ A1	18010_SW.01 24.06.20

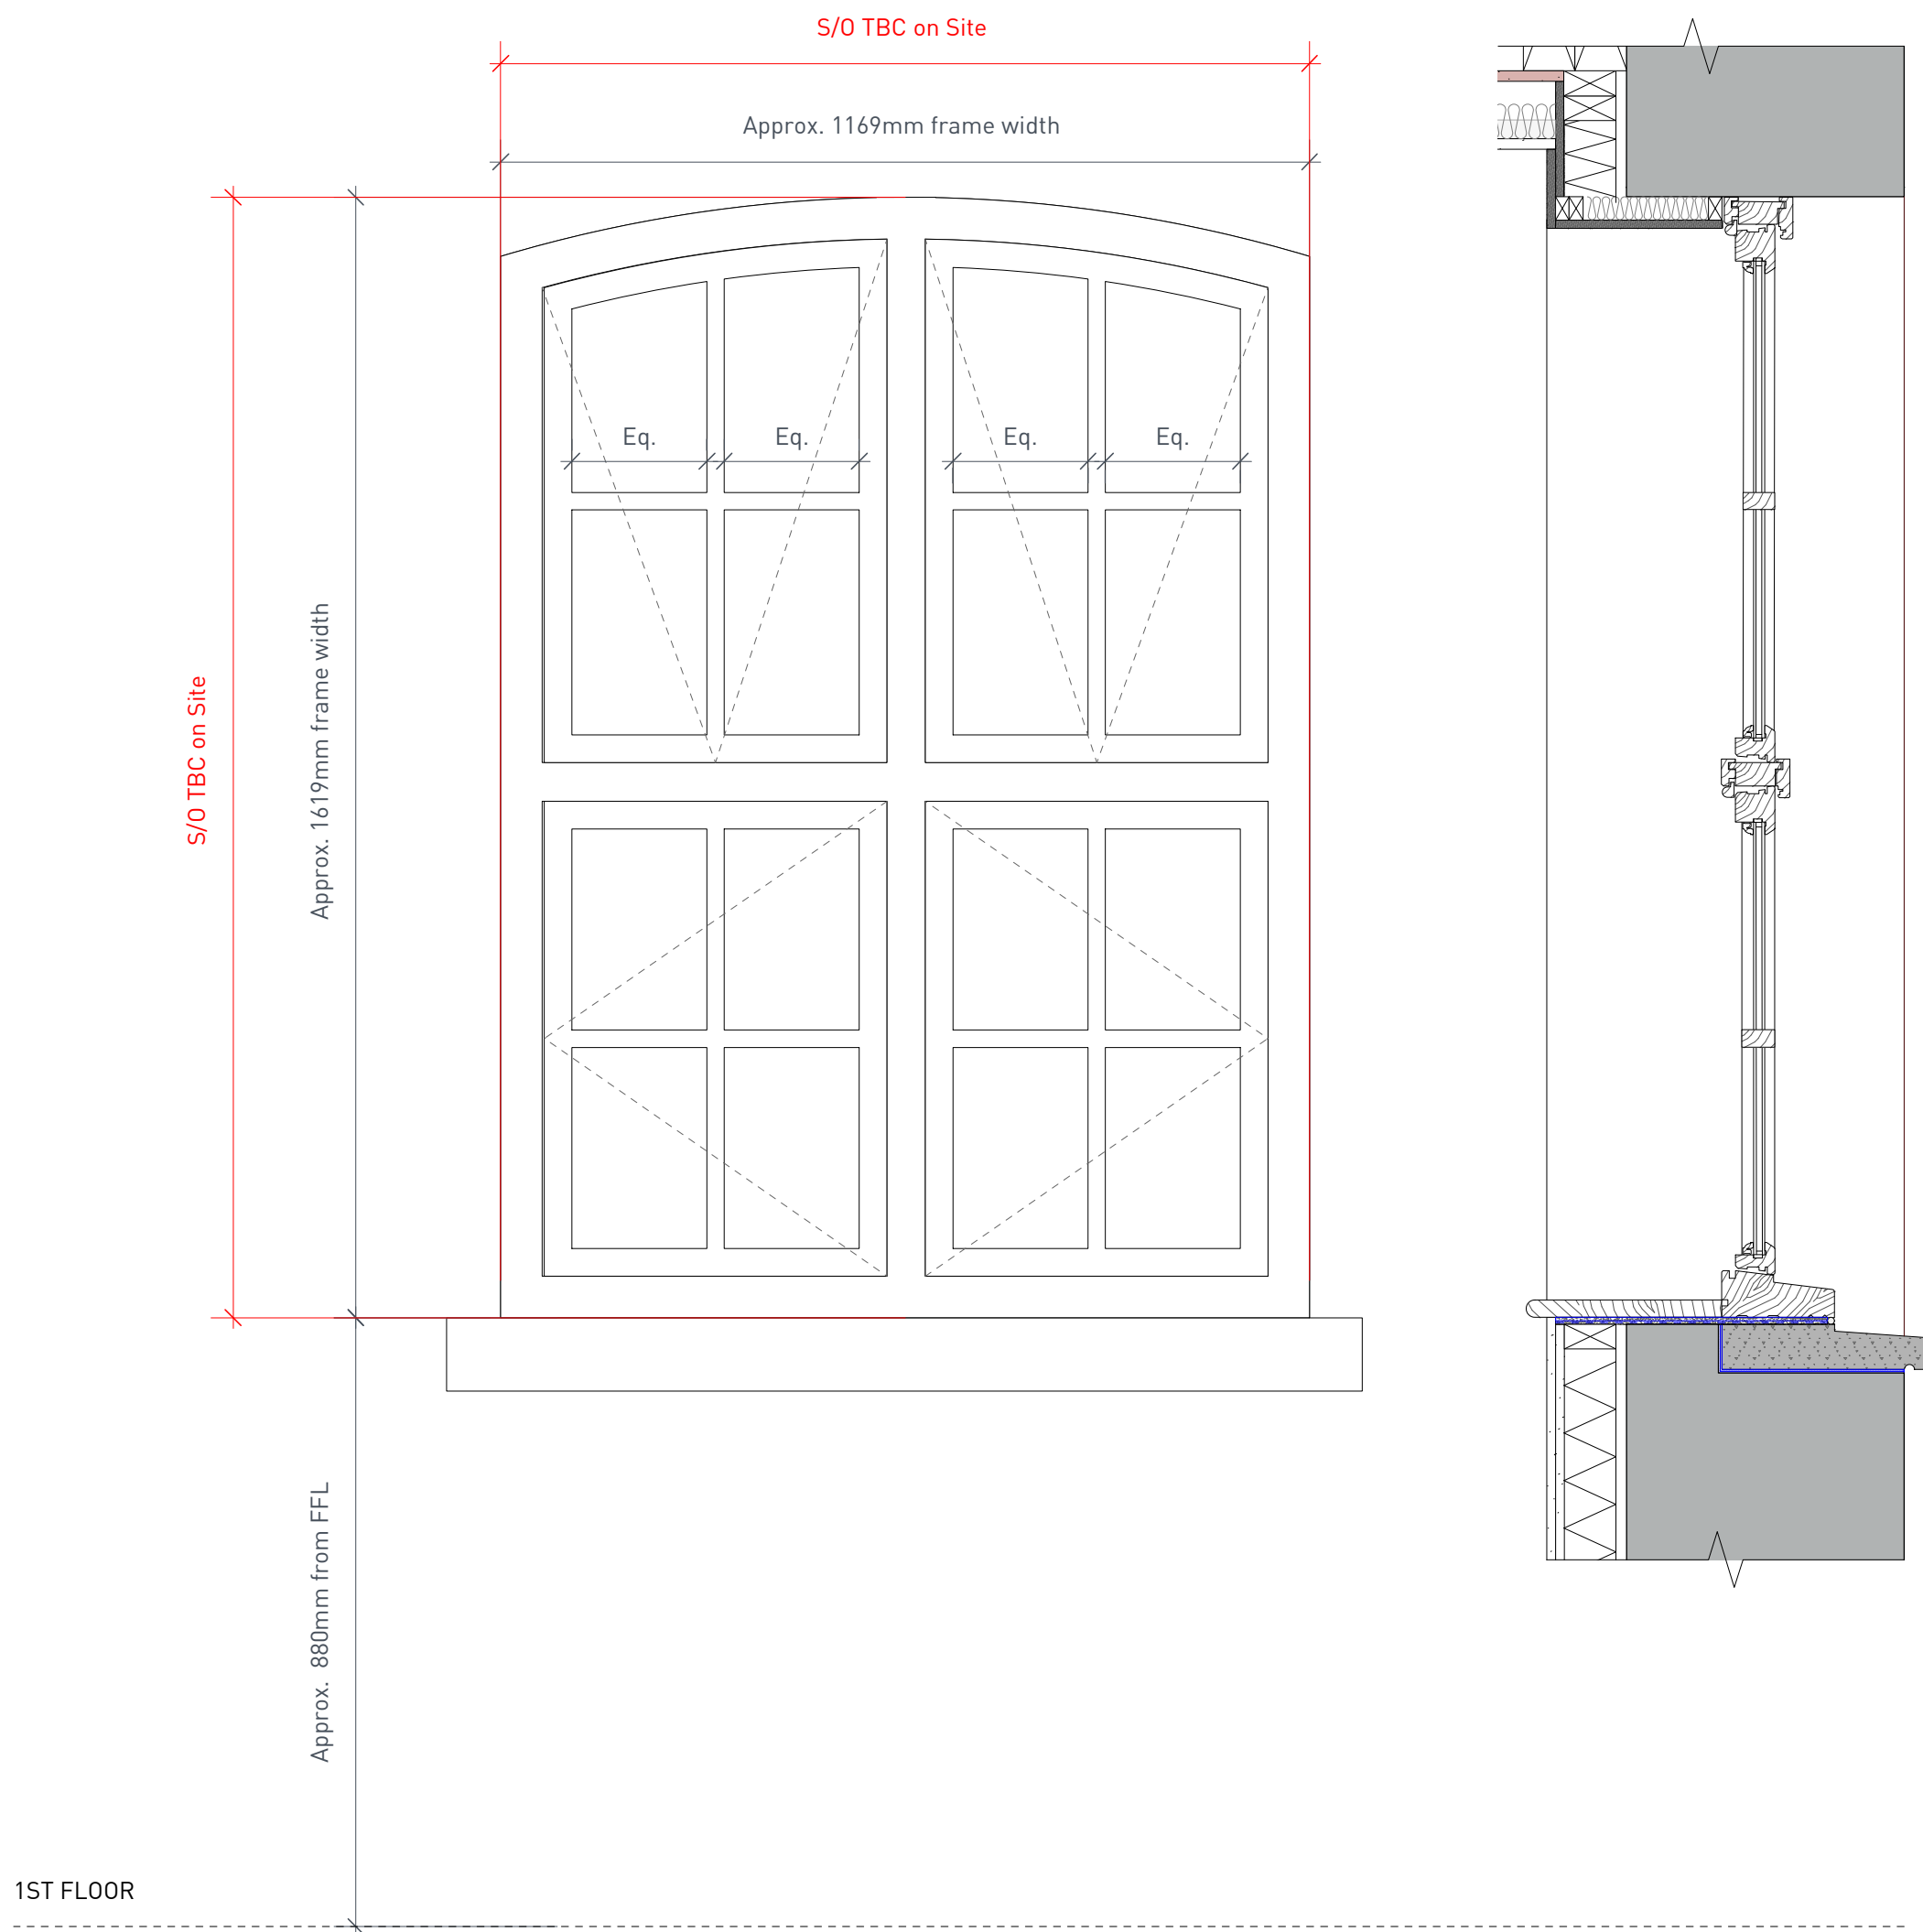



WINDOW TYPE 04:
REPLACEMENT DOUBLE CASEMENT TOP AND SIDE HUNG
OPENABLE

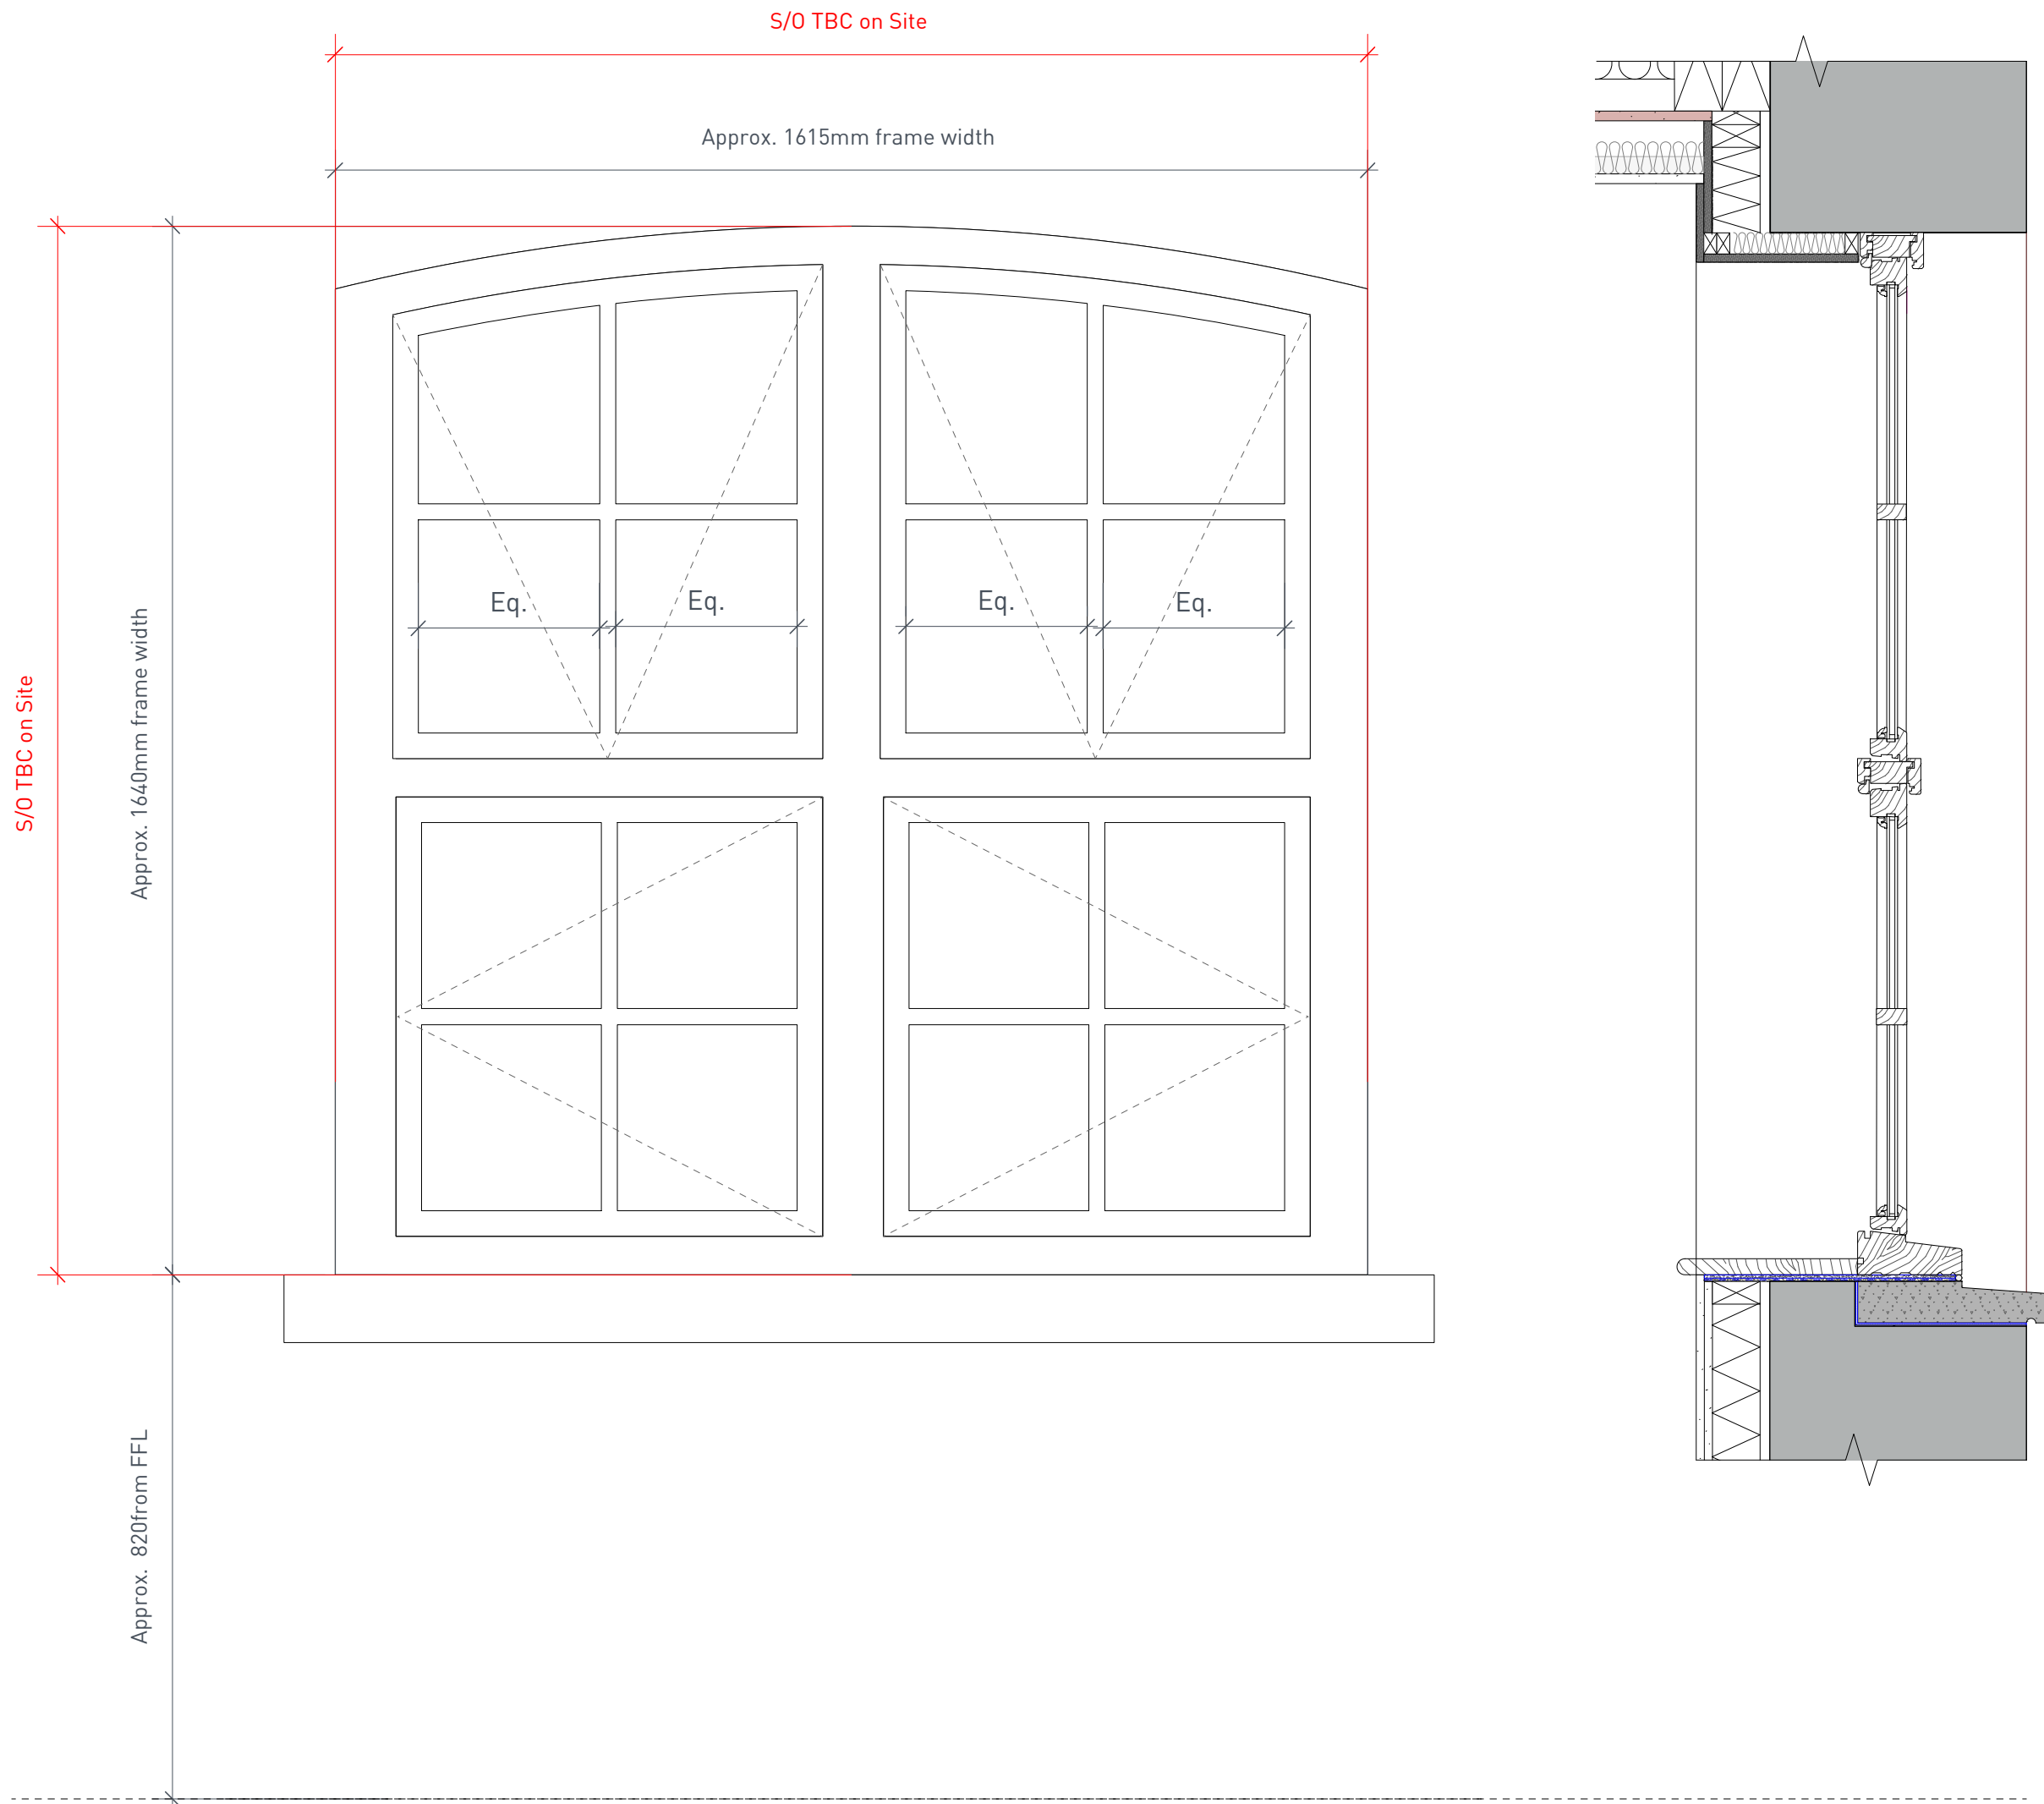



WINDOW TYPE 05:
REPLACEMENT DOUBLE CASEMENT TOP AND SIDE HUNG
OPENABLE

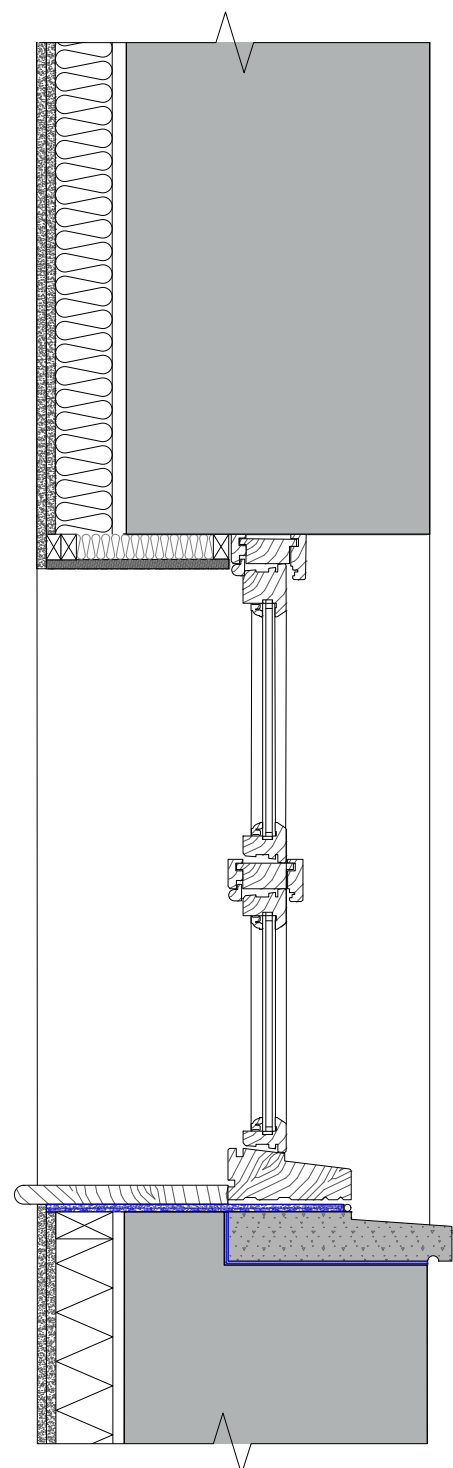
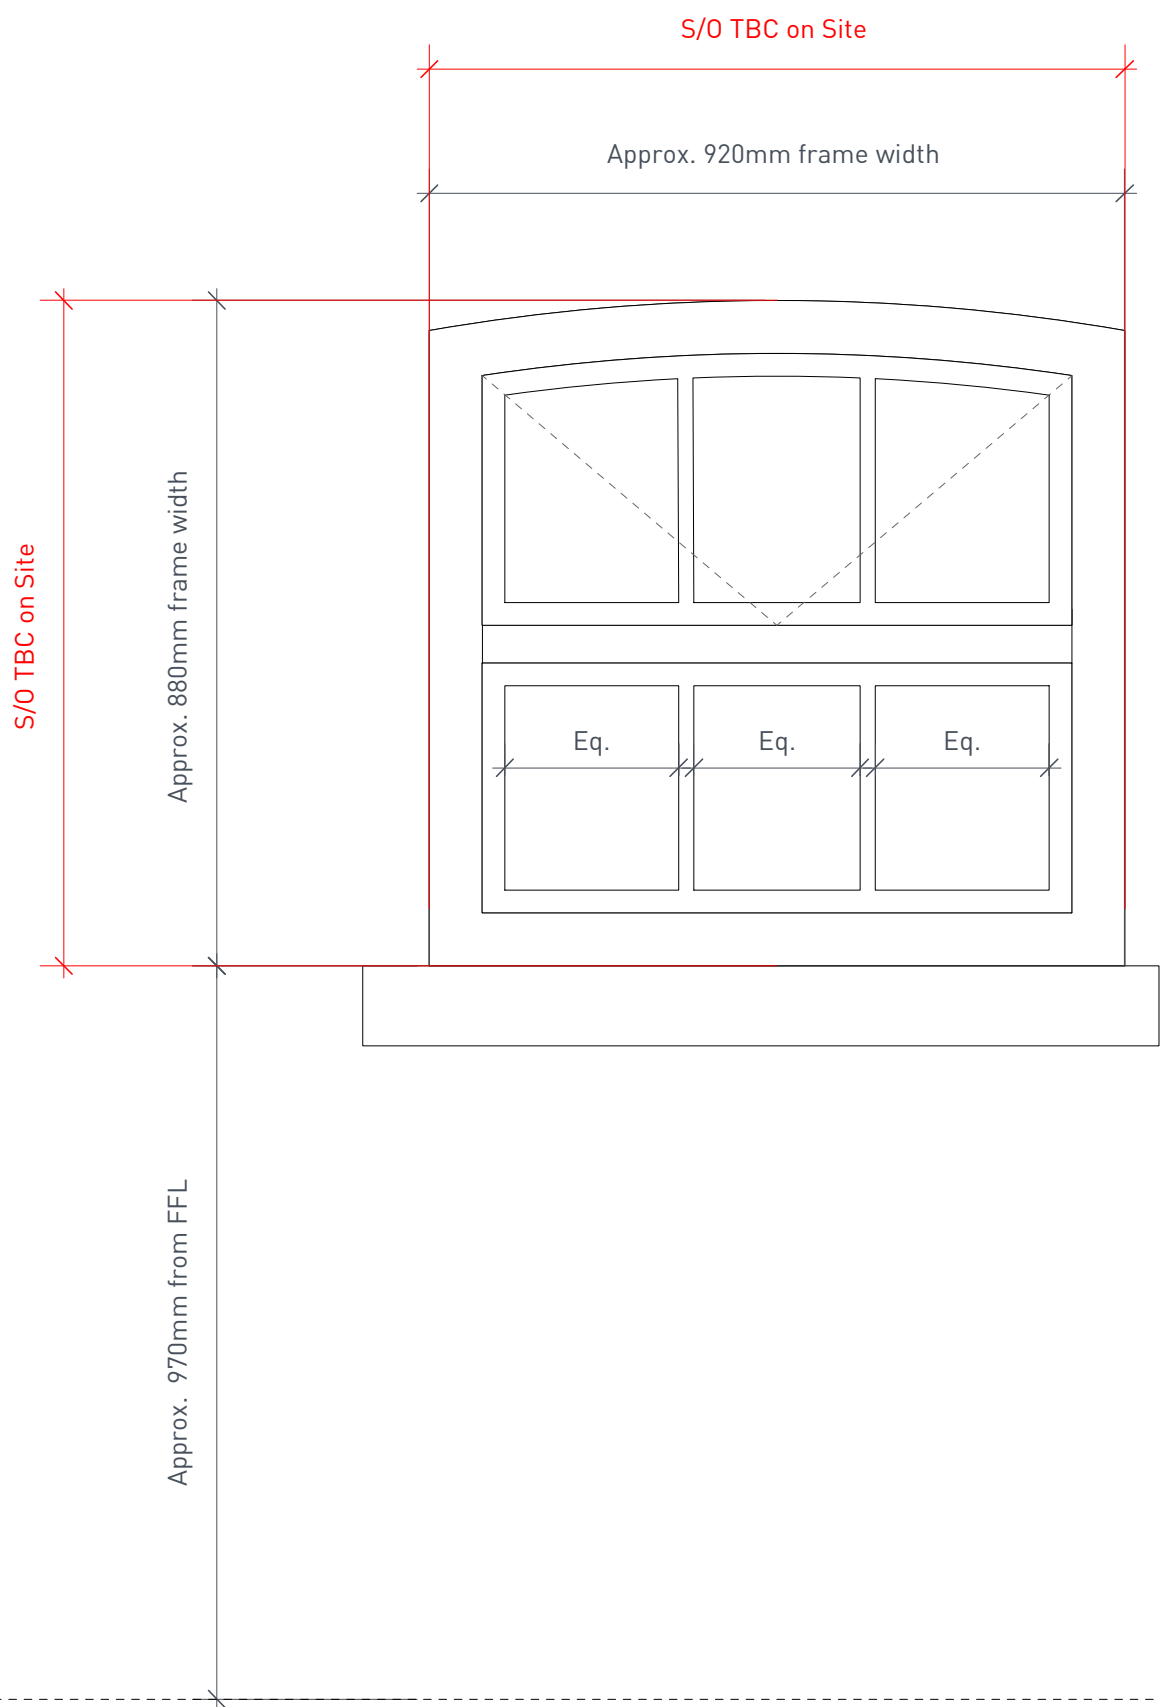
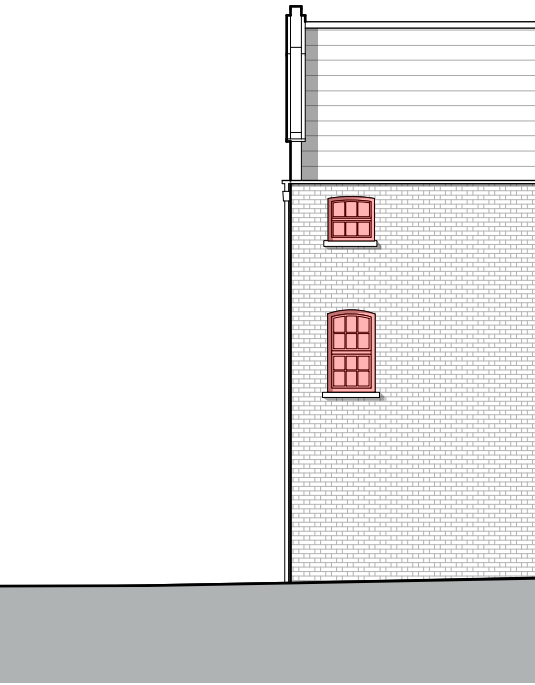


WINDOW TYPE 03:
REPLACEMENT SINGLE CASEMENT, TOP HUNG
OPENABLE

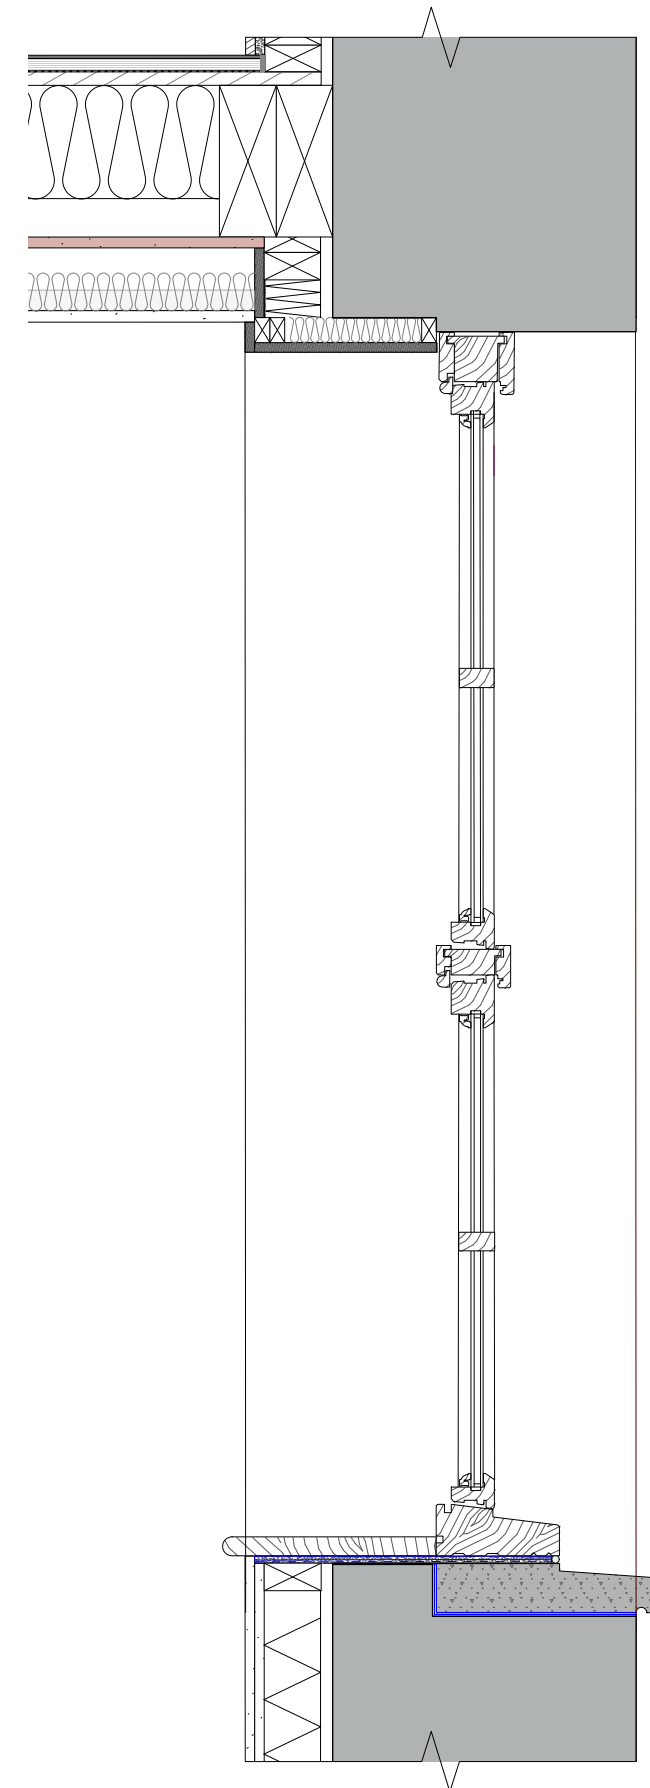
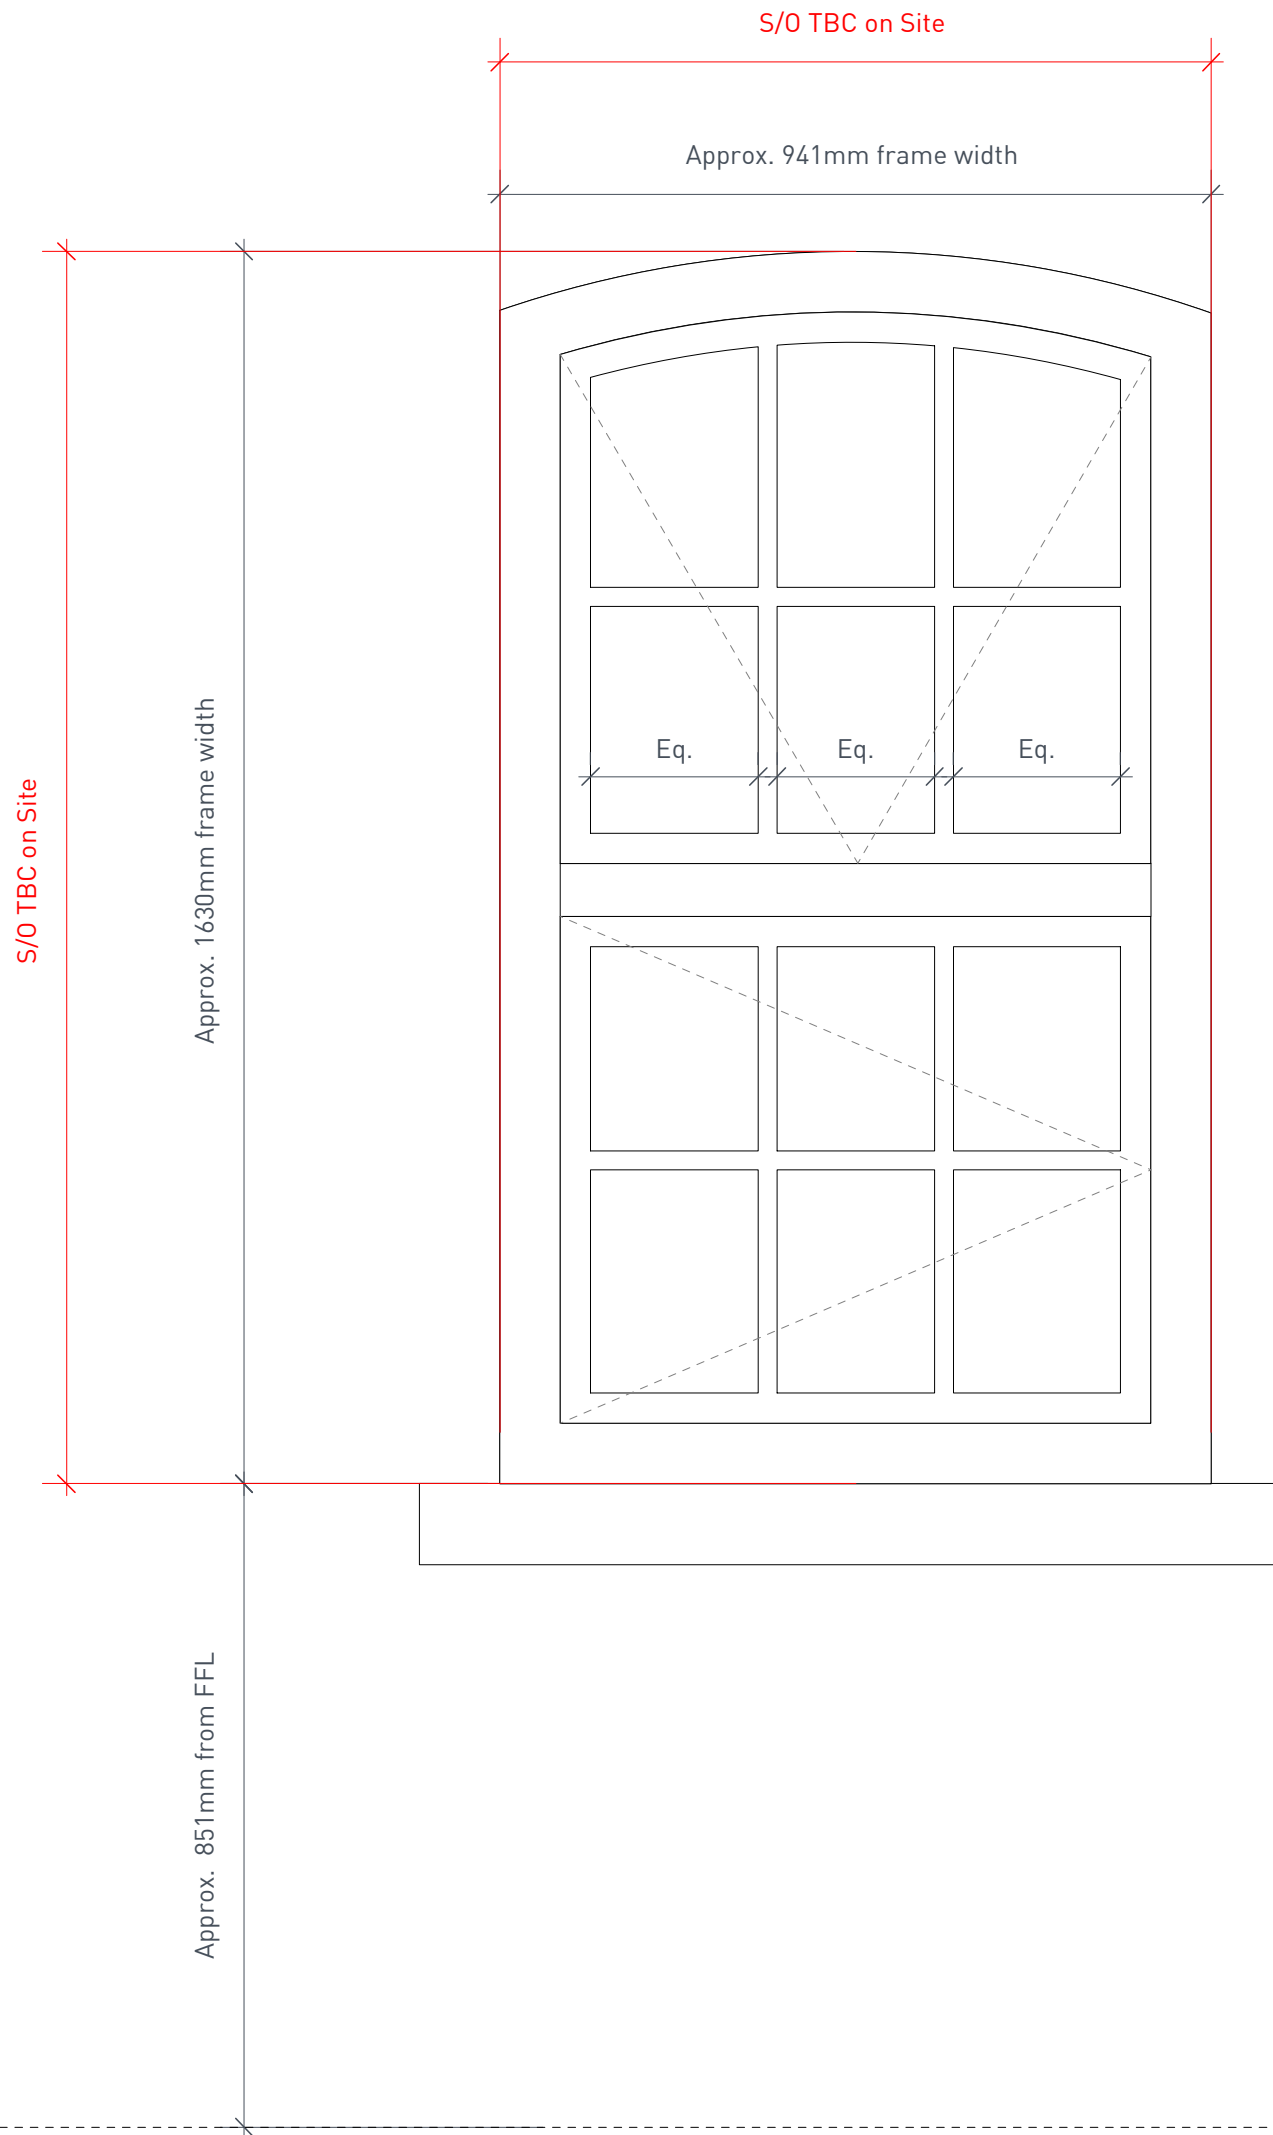


WINDOW TYPE 06:
REPLACEMENT SINGLE CASEMENT TOP AND SIDE HUNG
OPENABLE

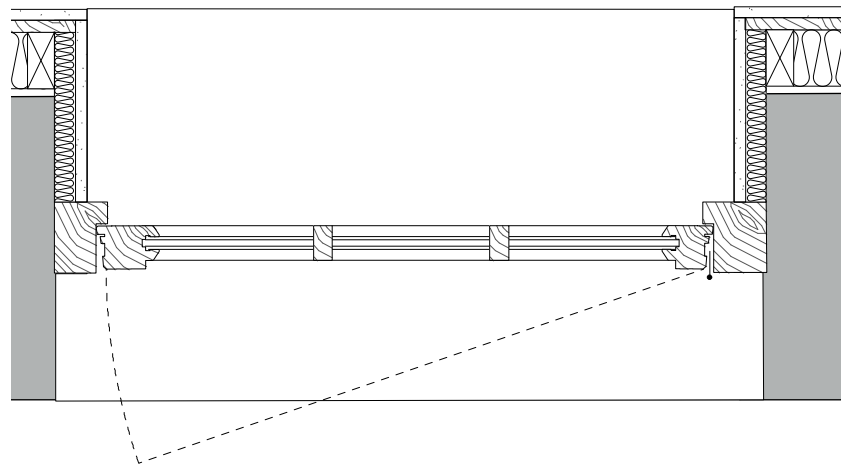
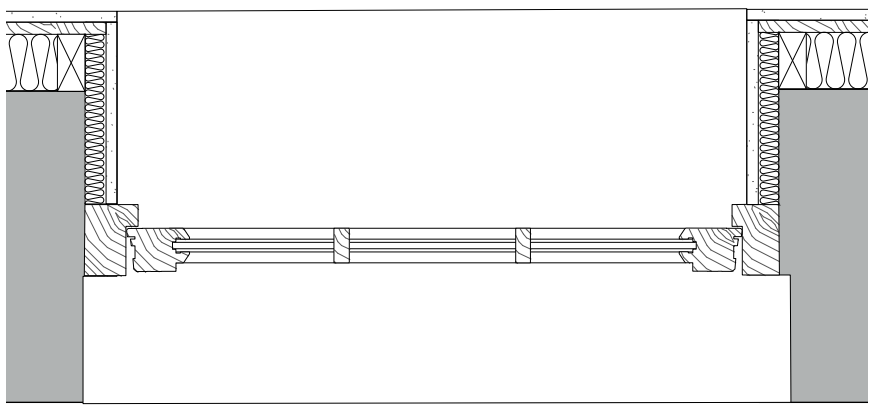


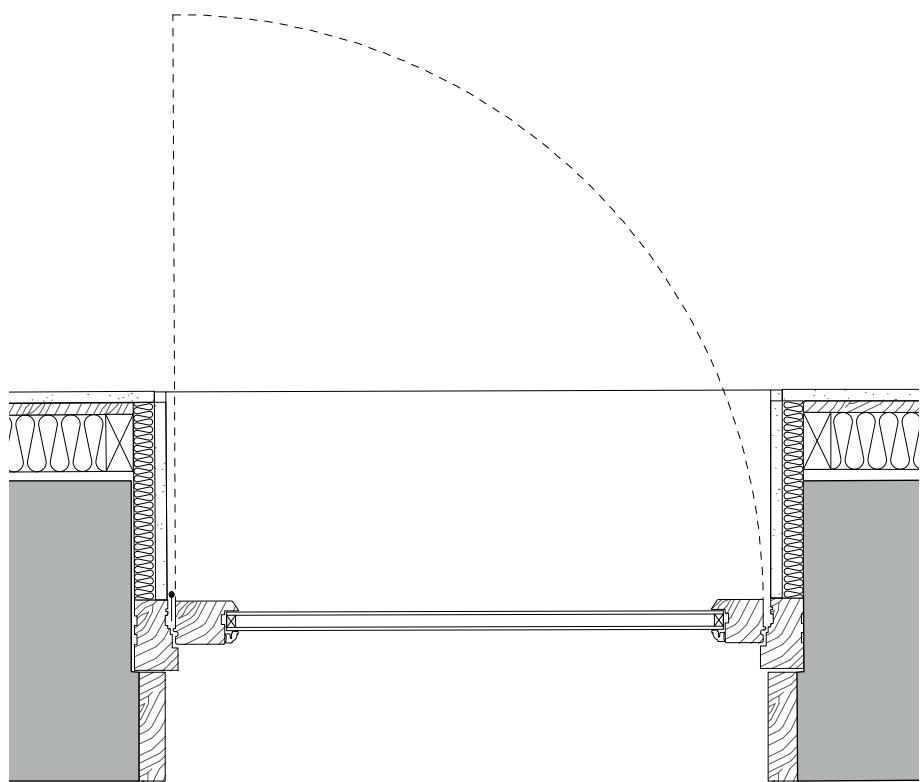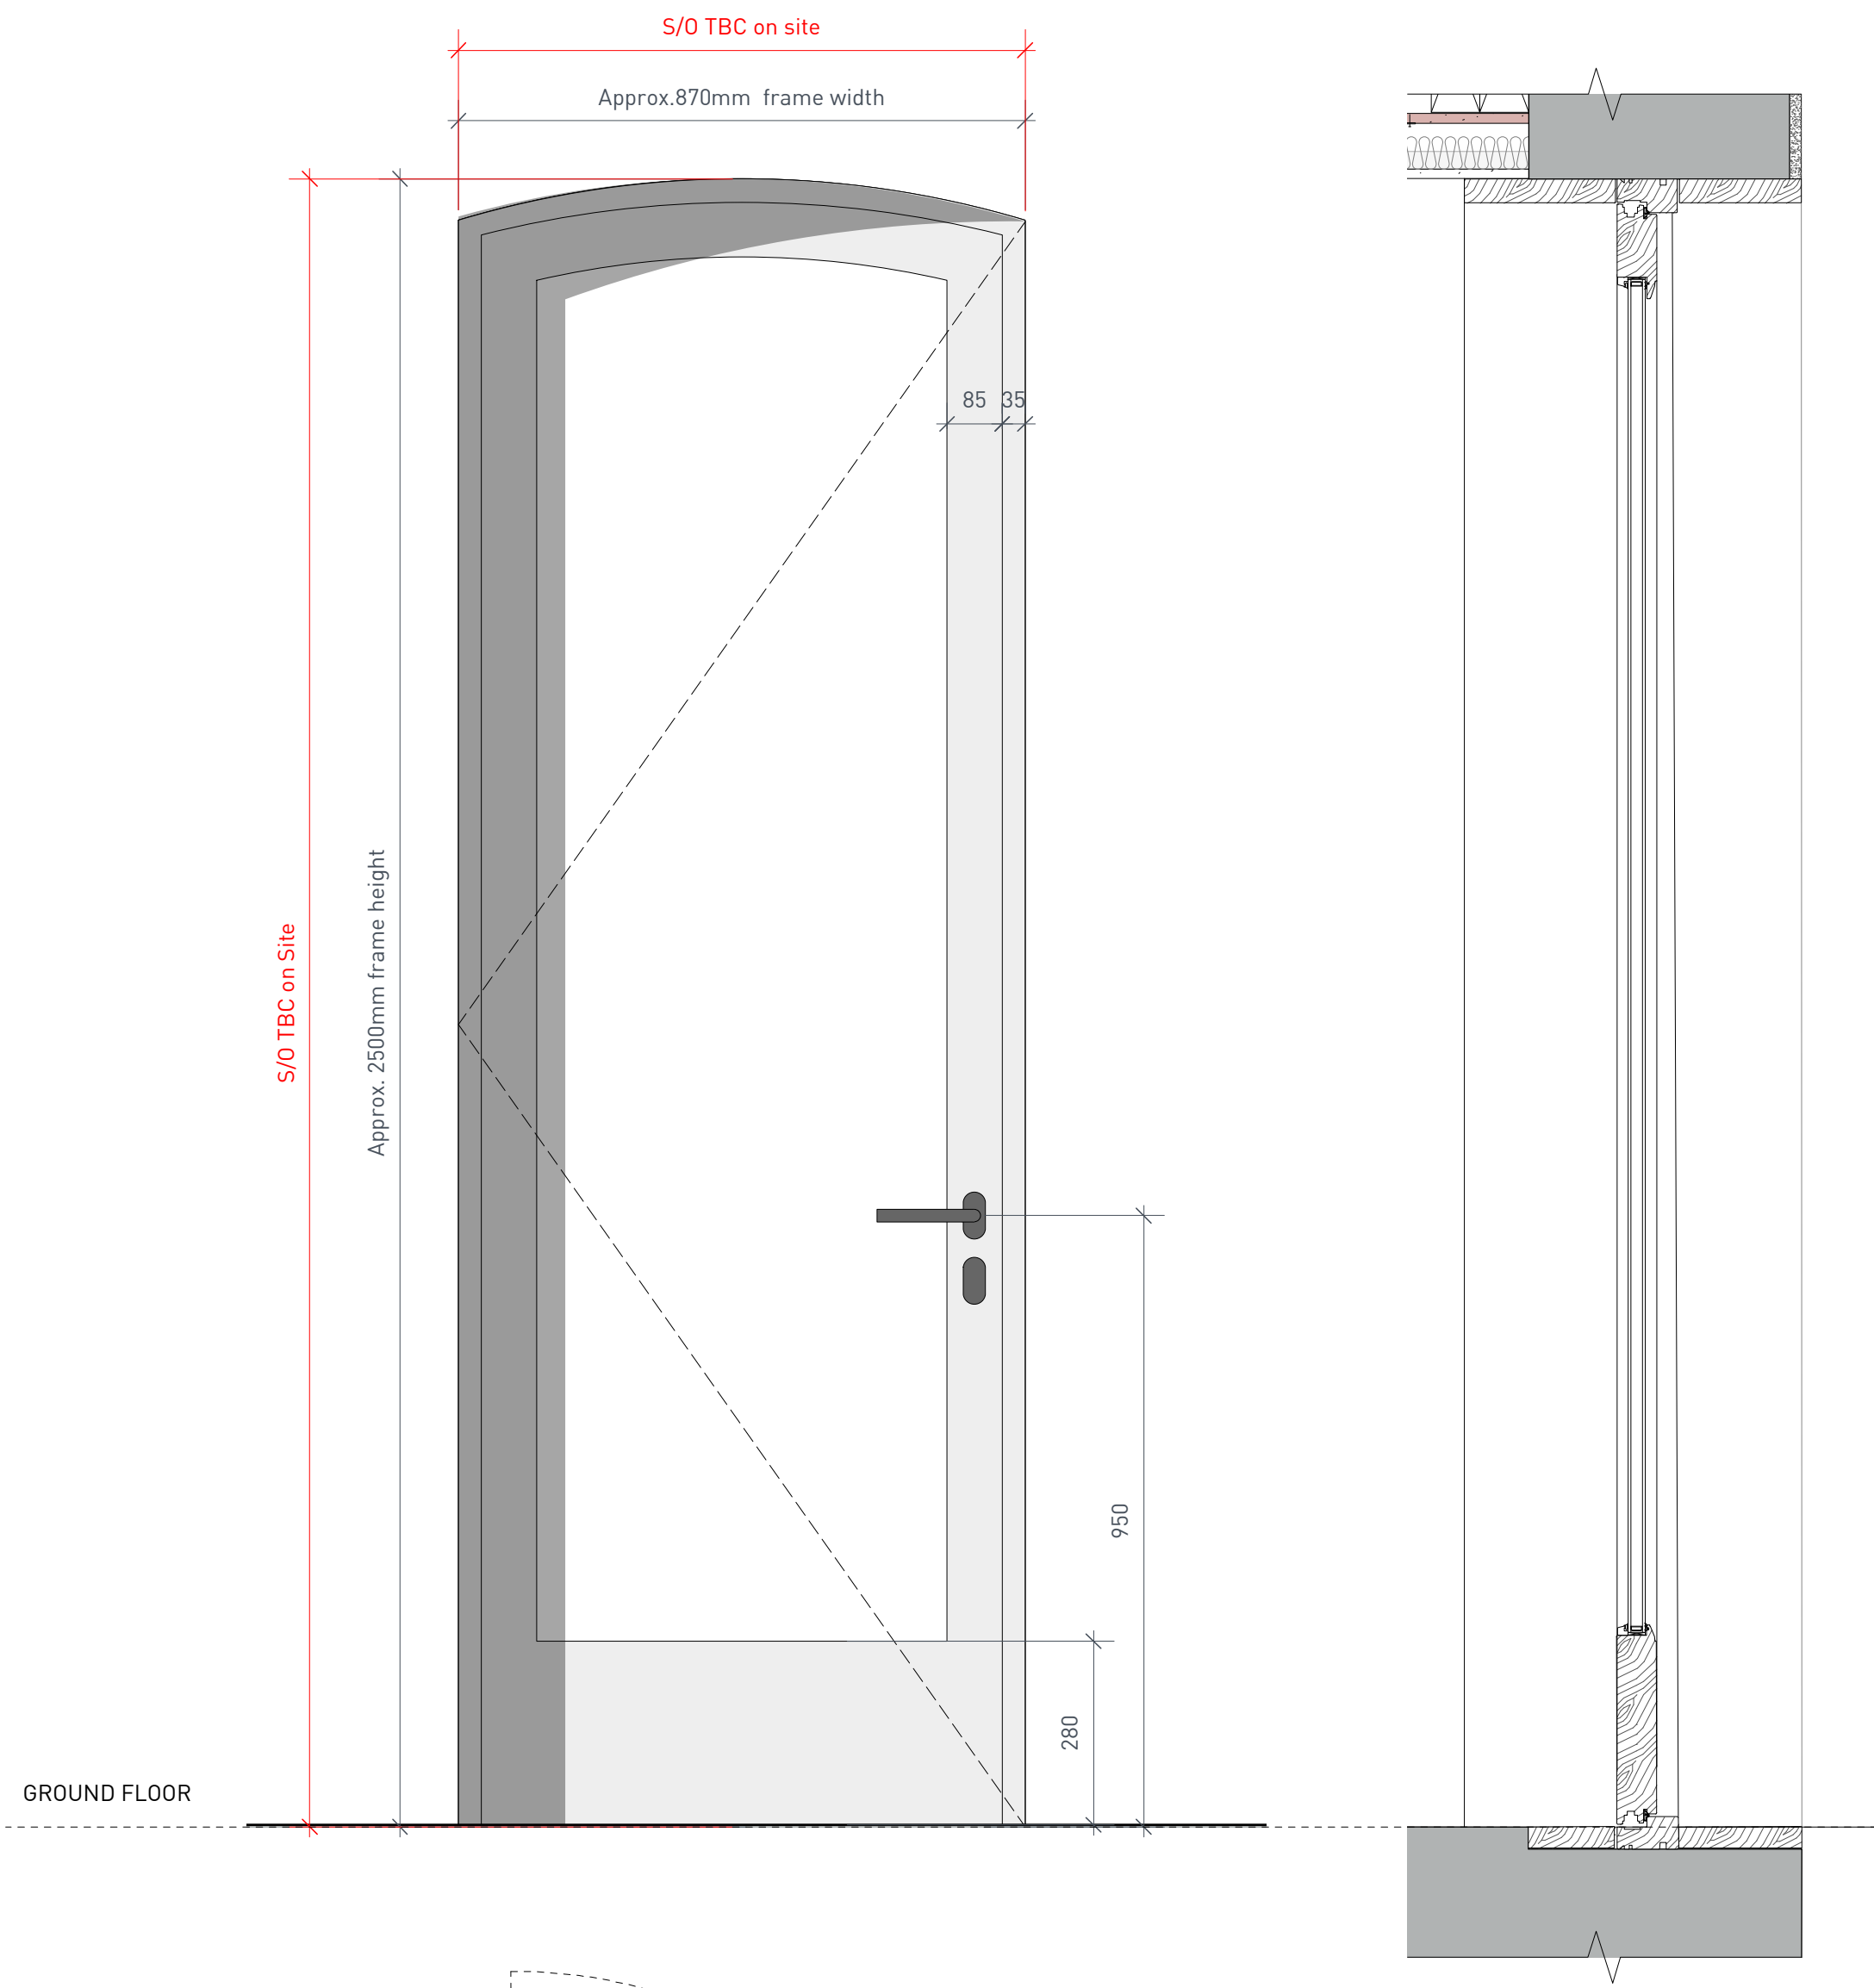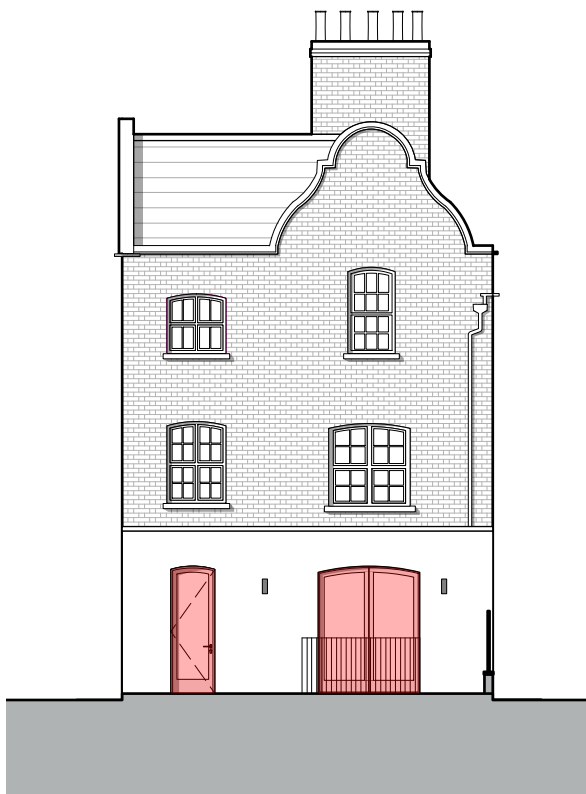

DOOR TYPE 01:
HARDWOOD FRAME DOOR

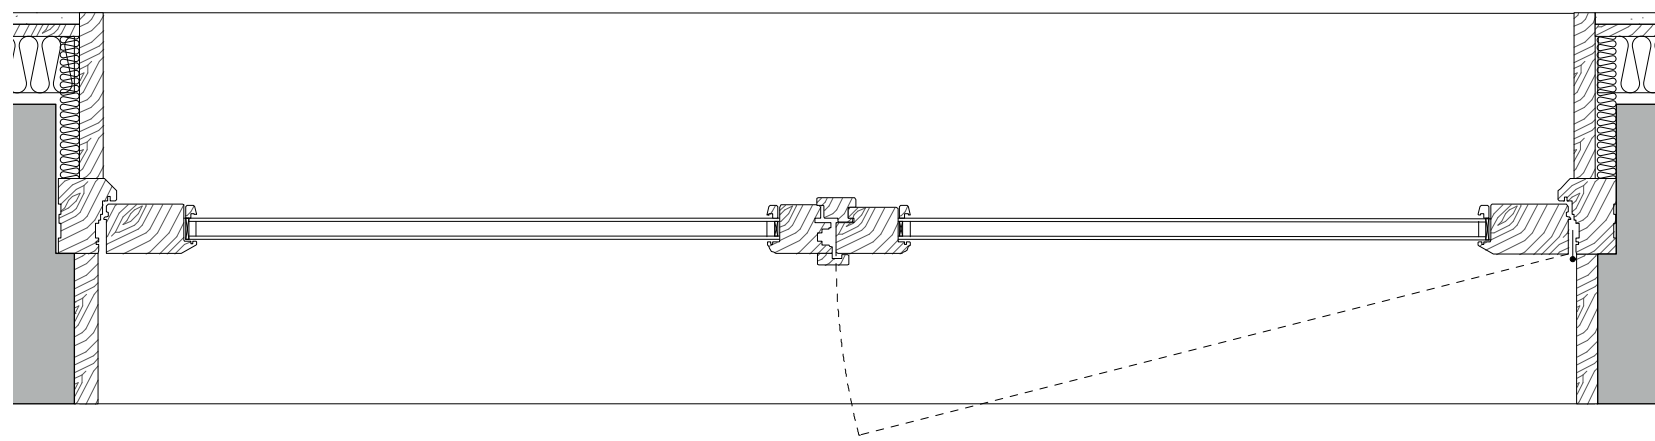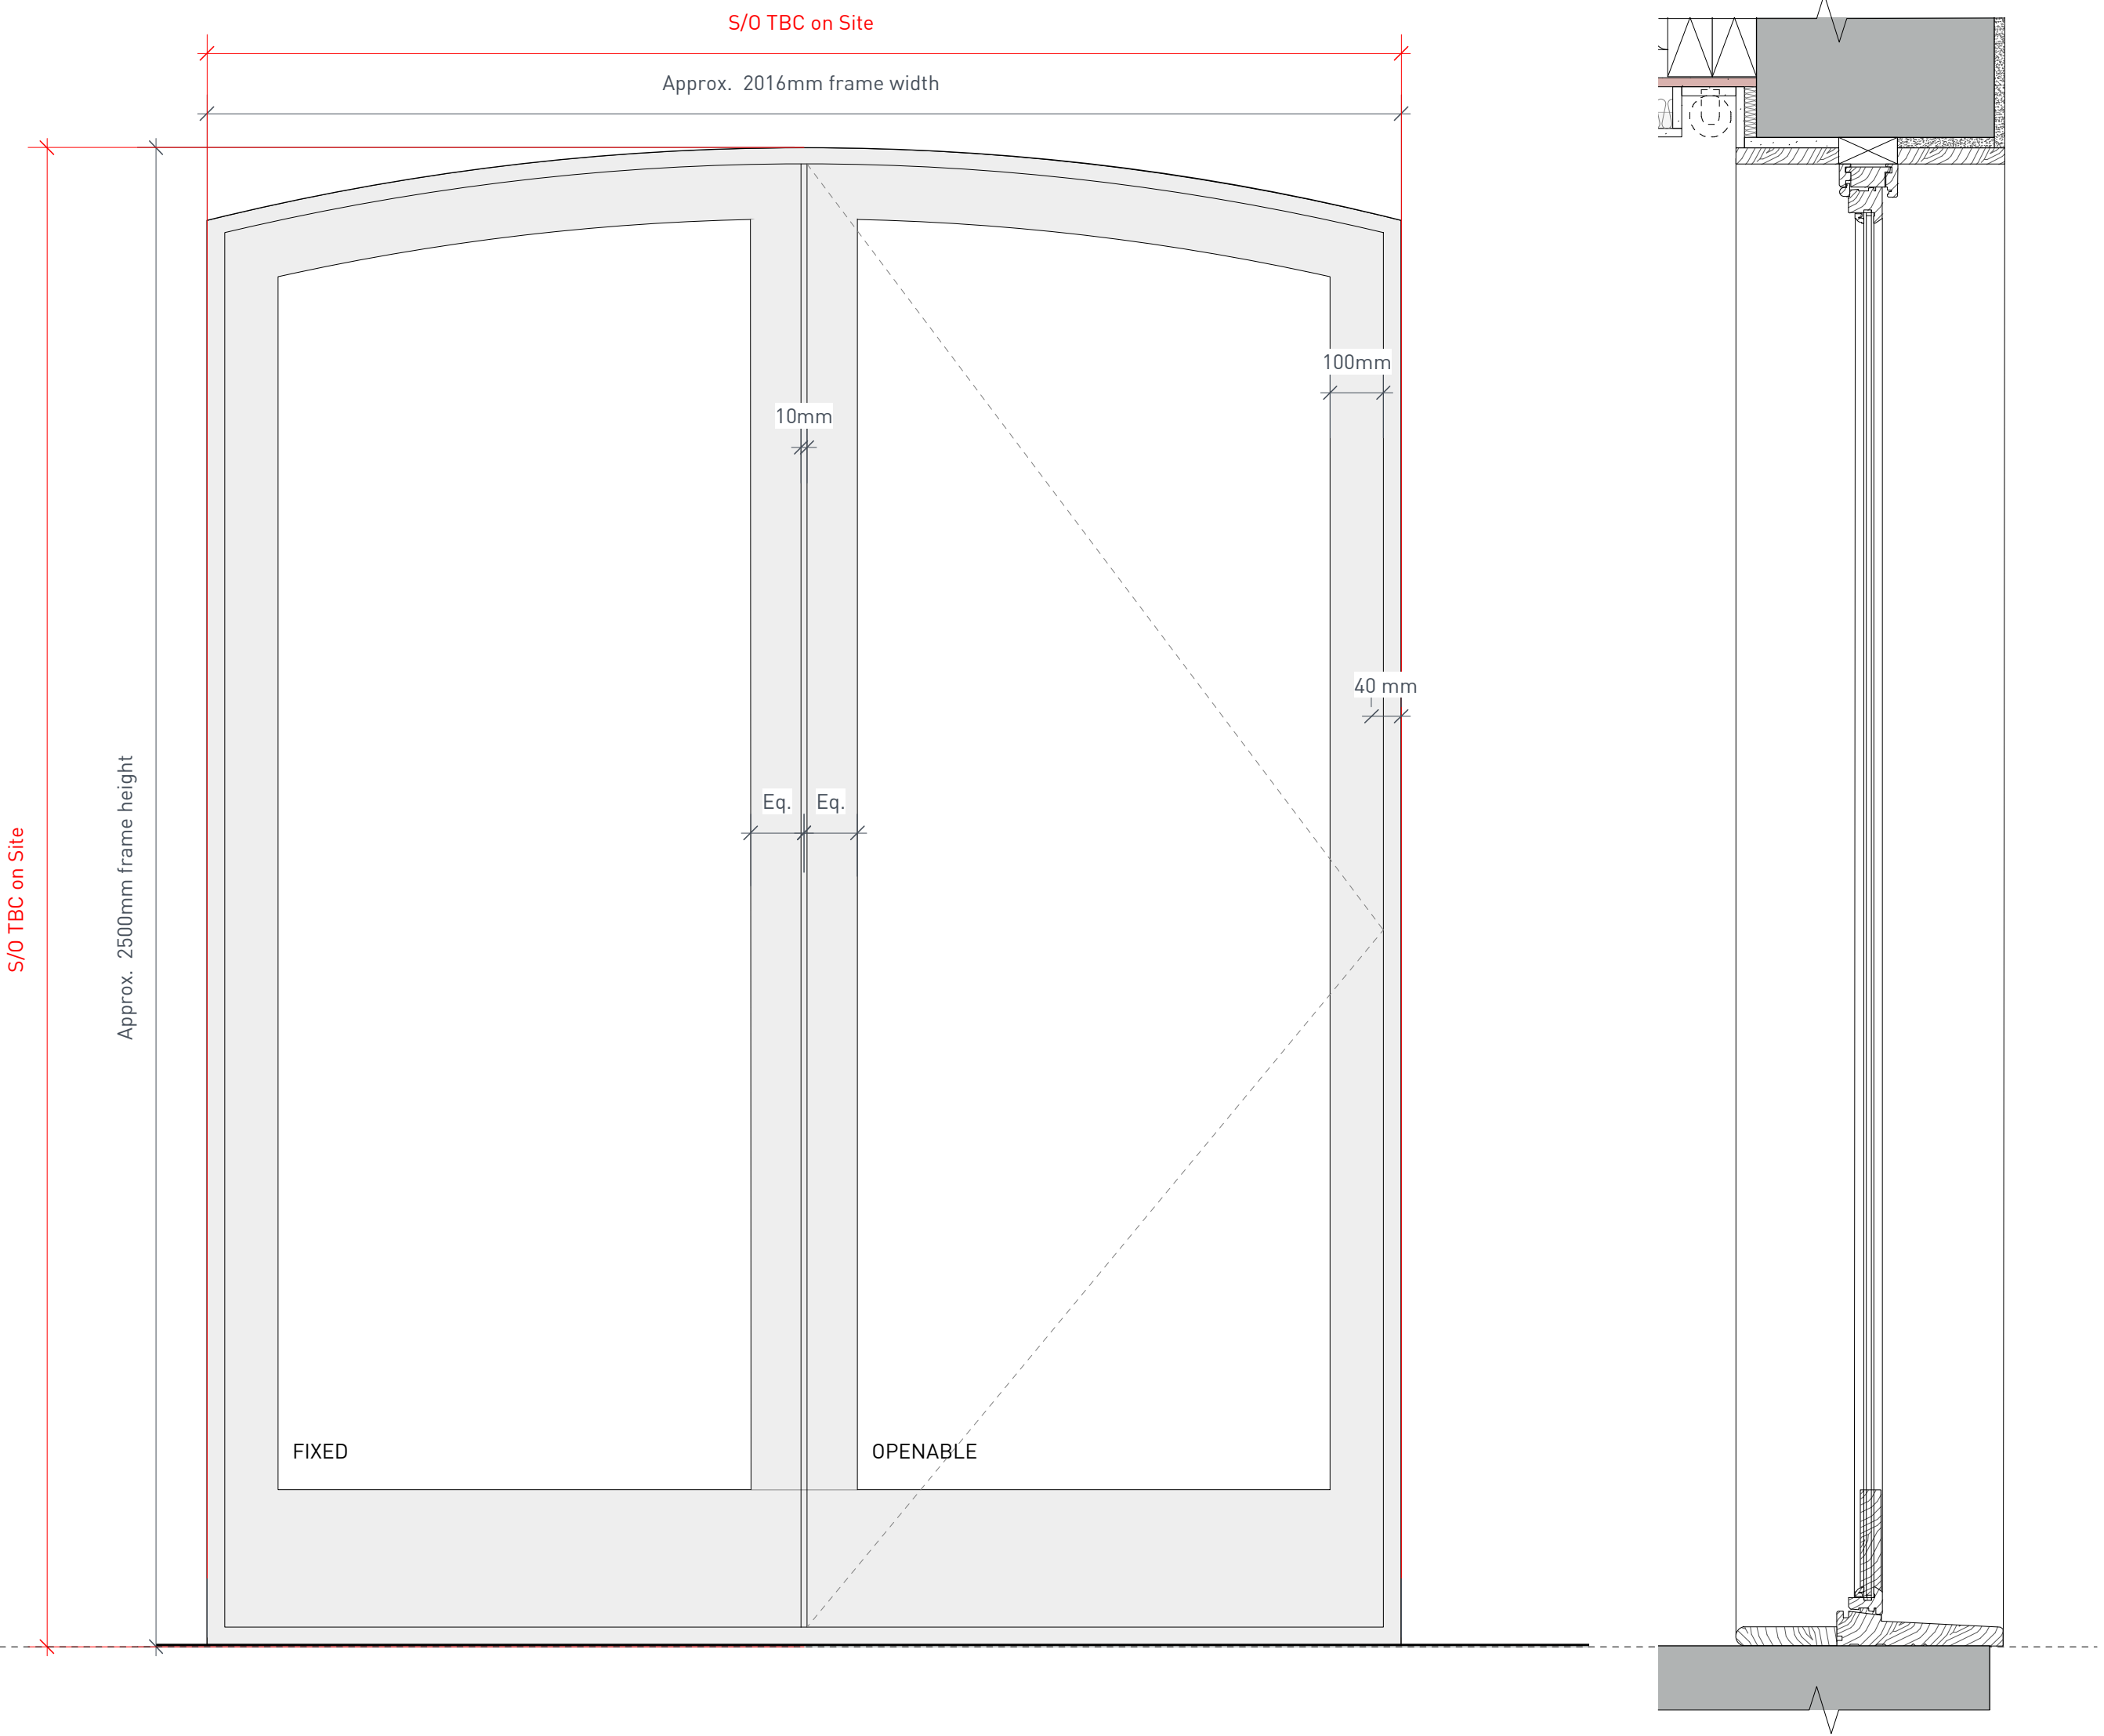

WINDOW TYPE 07:
HARWOOD FRAME WINDOWS WITH INTEGRATED WINDOW RESTRICTORS
ONE OPENABLE, ONE FIXED

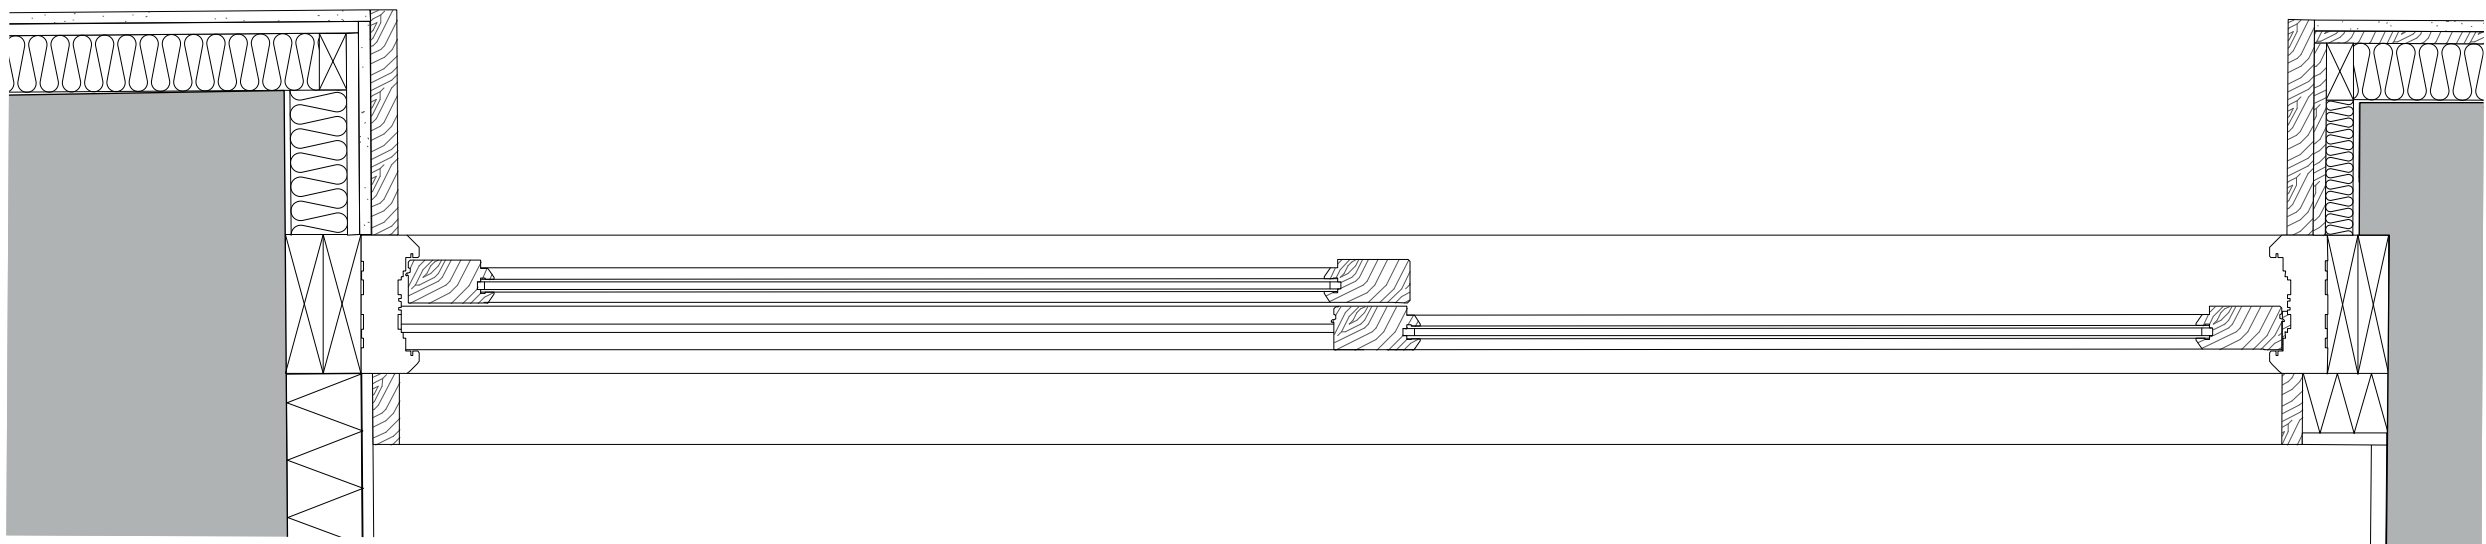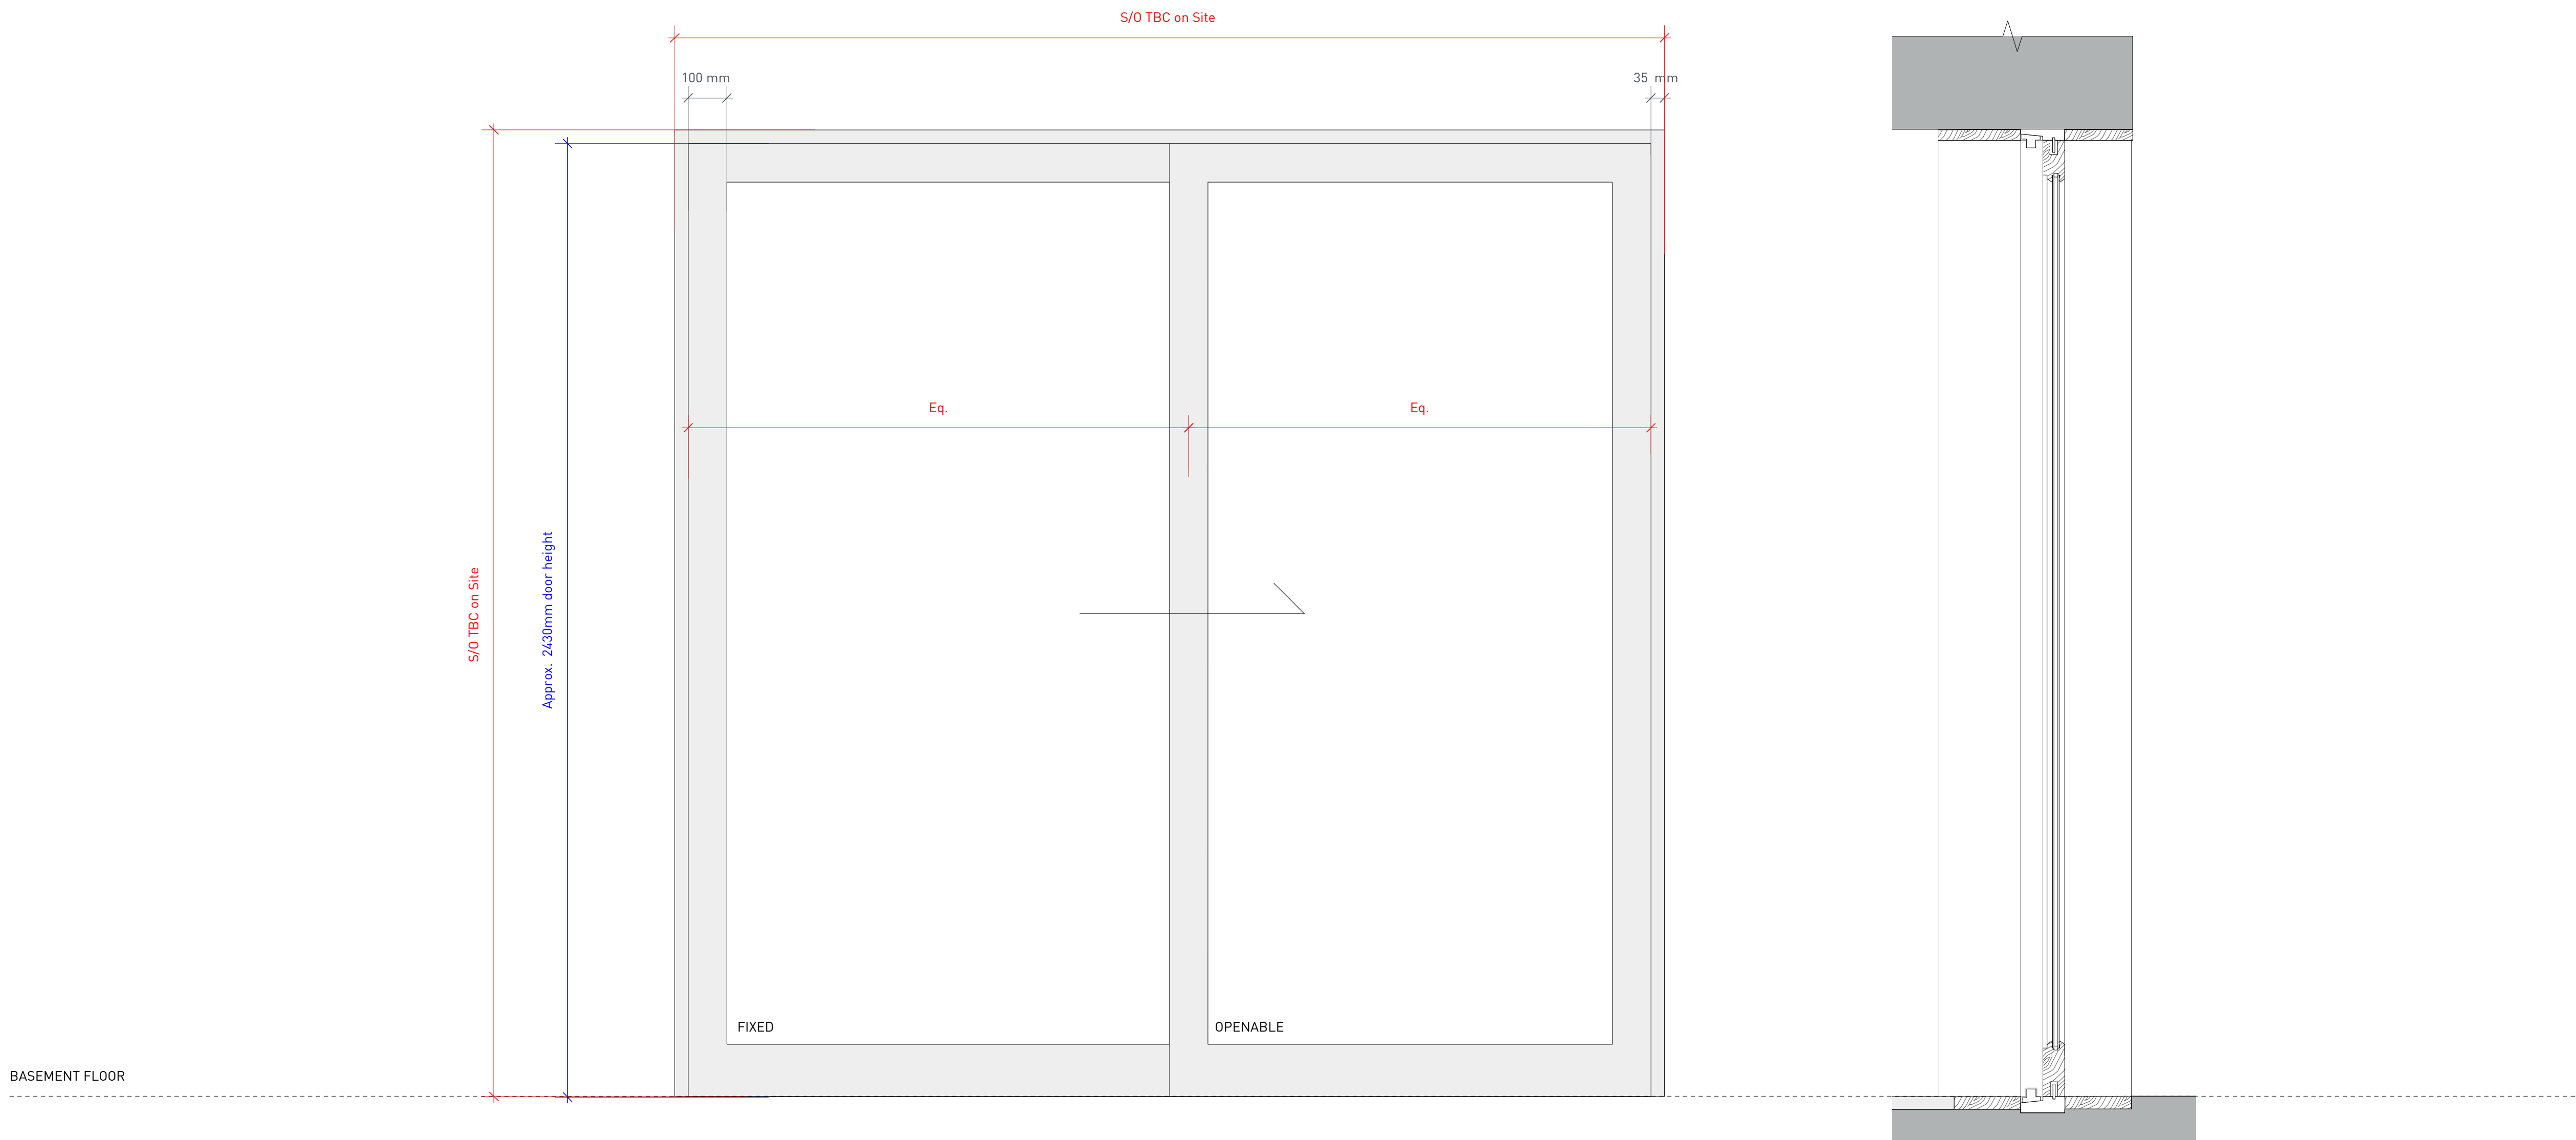

WINDOW TYPE 08:
HARDWOOD FRAME DOUBLE SLIDING DOORS, OPENABLE



CLARIDGEARCHITECTS

6 LONSDALE ROAD
LONDON NW6 6RD

info@claridgearchitects.com
+44(0)20 8969 9223

This drawing is the property of Claridge Architects Ltd. Copyright is reserved & this drawing is issued on the condition that it is not copied, reproduced, retained or disclosed to any unauthorised person, either wholly or in part, without our consent. Do not scale from this drawing, check all dimensions on site.

22 TOWER STREET
CLIENT - BRITISH RETAIL CONSORTIUM

TIMBER WINDOWS 05
STATUS - PLANNING

DRAWN	CHECKED	REVISION
BS	RB	
SCALE	DRAWING	DATE
1:10	@ A1	18010_SW.05 24.06.20