


01 HOUSE C: PROPOSED SECTION
1:50 @ A1

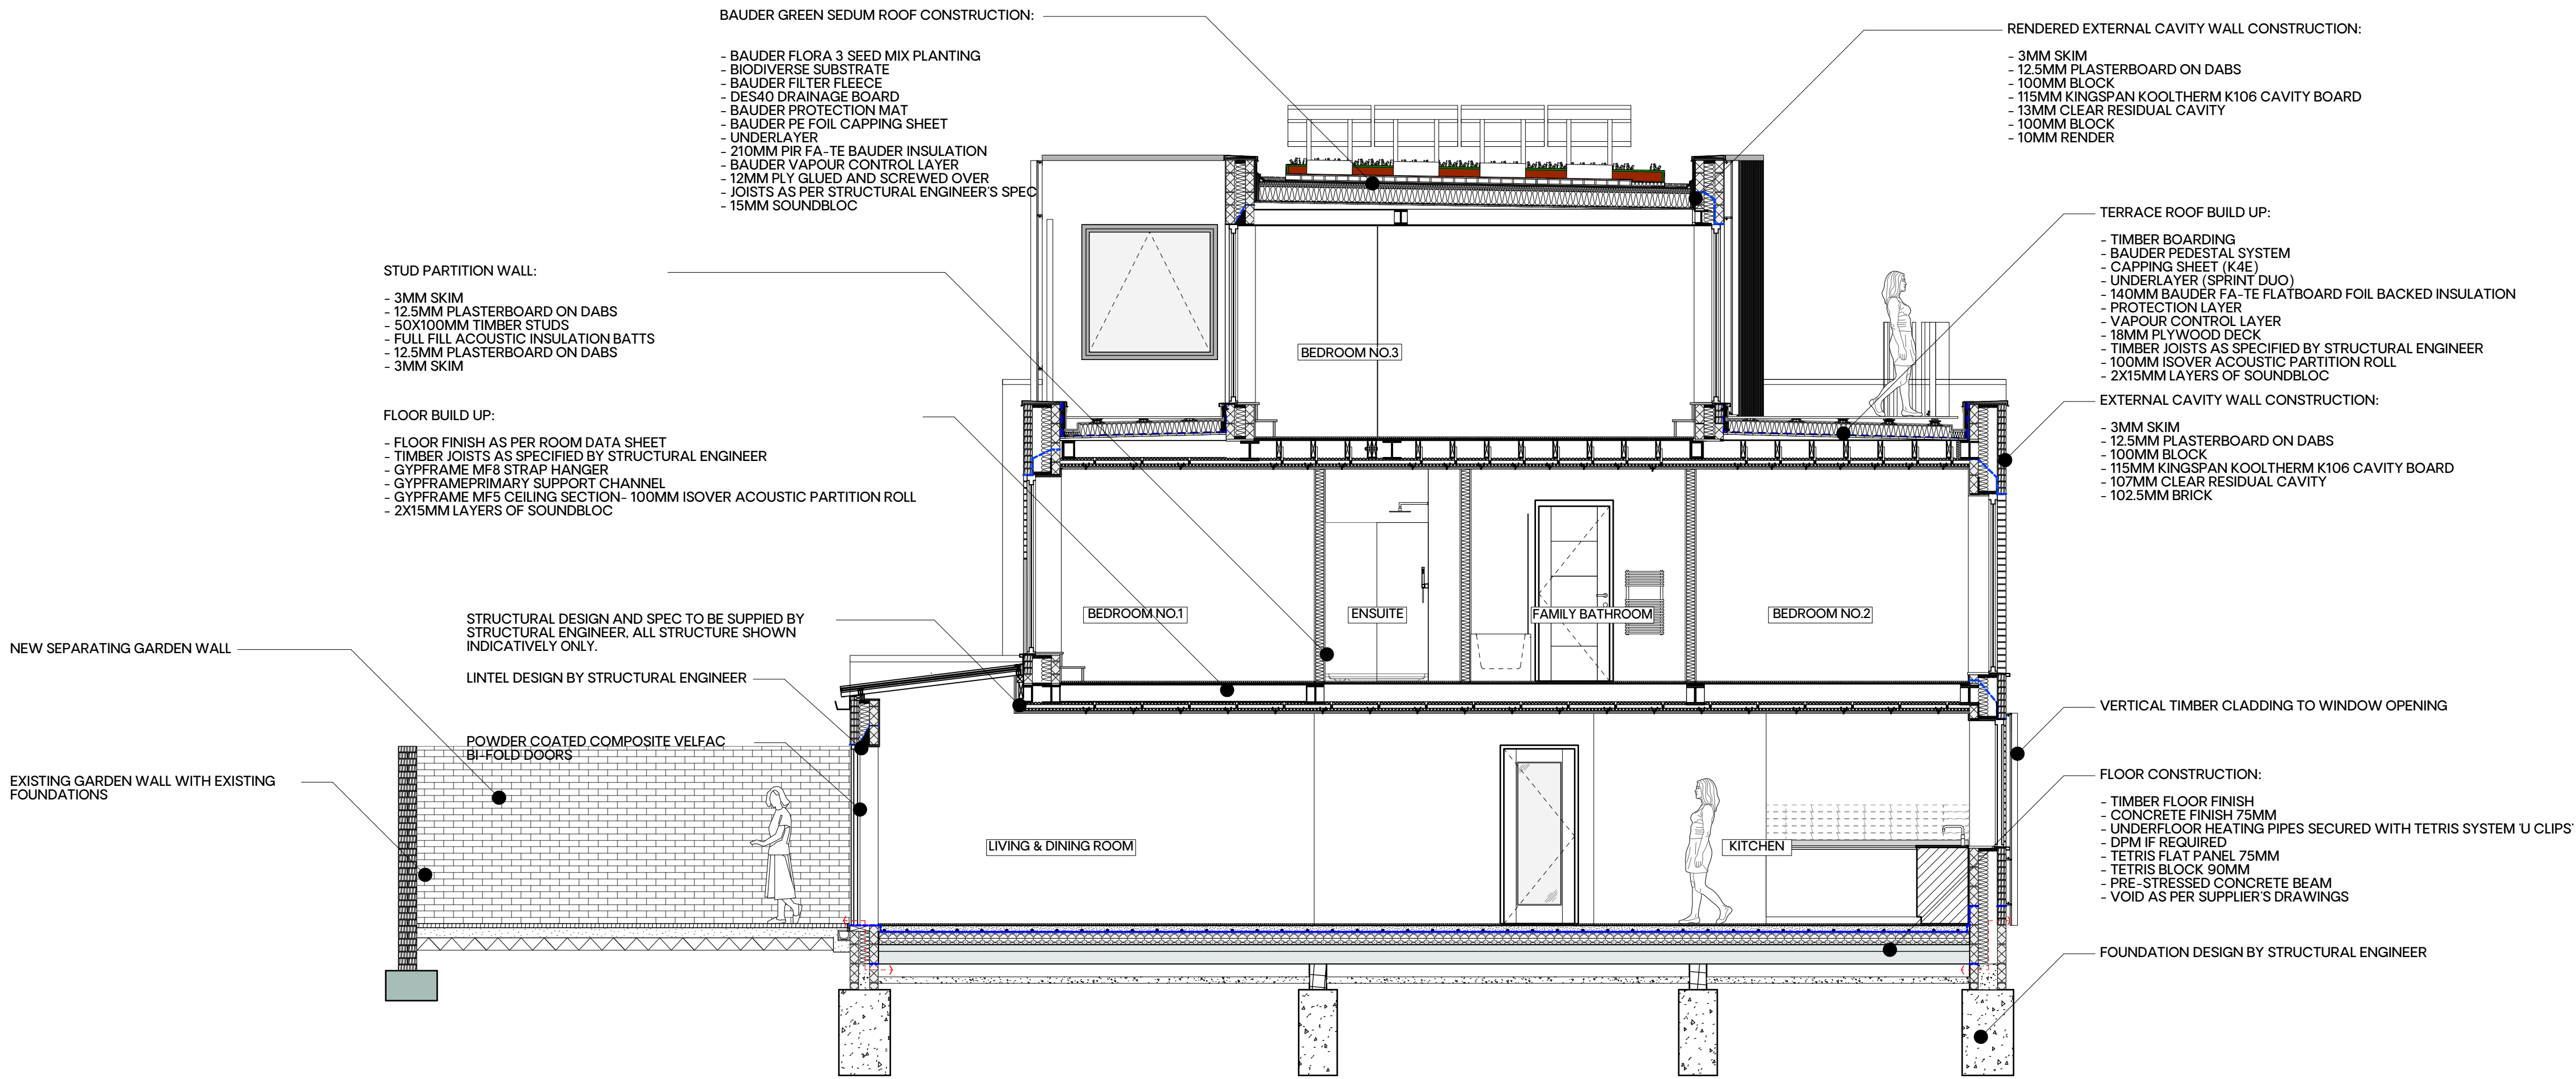

02 HOUSE D: PROPOSED SECTION
1:50 @ A1

1. Do not scale off this drawing
2. Any discrepancies to be referred to the Architect.
3. This drawings is to be read in conjunction with all relevant specifications and other drawings issued by the Architect, and other specialists
4. This drawing is copyright and is not to be reproduced without Gunn Associates permission.
5. IF IN DOUBT, ASK.

Revision description	Date	Drawn	Rev.
----------------------	------	-------	------

GUNN

175 Wardour Street, London W1F 8WU

020 7377 5458
info@gunn-associates.com
gunn-associates.com

Client
MBACM

Project
87-89 CAMDEN MEWS, NW1 9BX

Drawing title
HOUSE C & D: PROPOSED SECTIONS

Drawing No.
682.GA.301

Revision
-

Status
PLANNING

Drawn by
LC

Date
19-08-20

Scale
1:50 @ A1