

ARLINGTON ROAD

198 to 194

PH

227

TCB

20

30

26

24

22

18


10

2

221

INVERNESS STREET

INVERNESS STREET

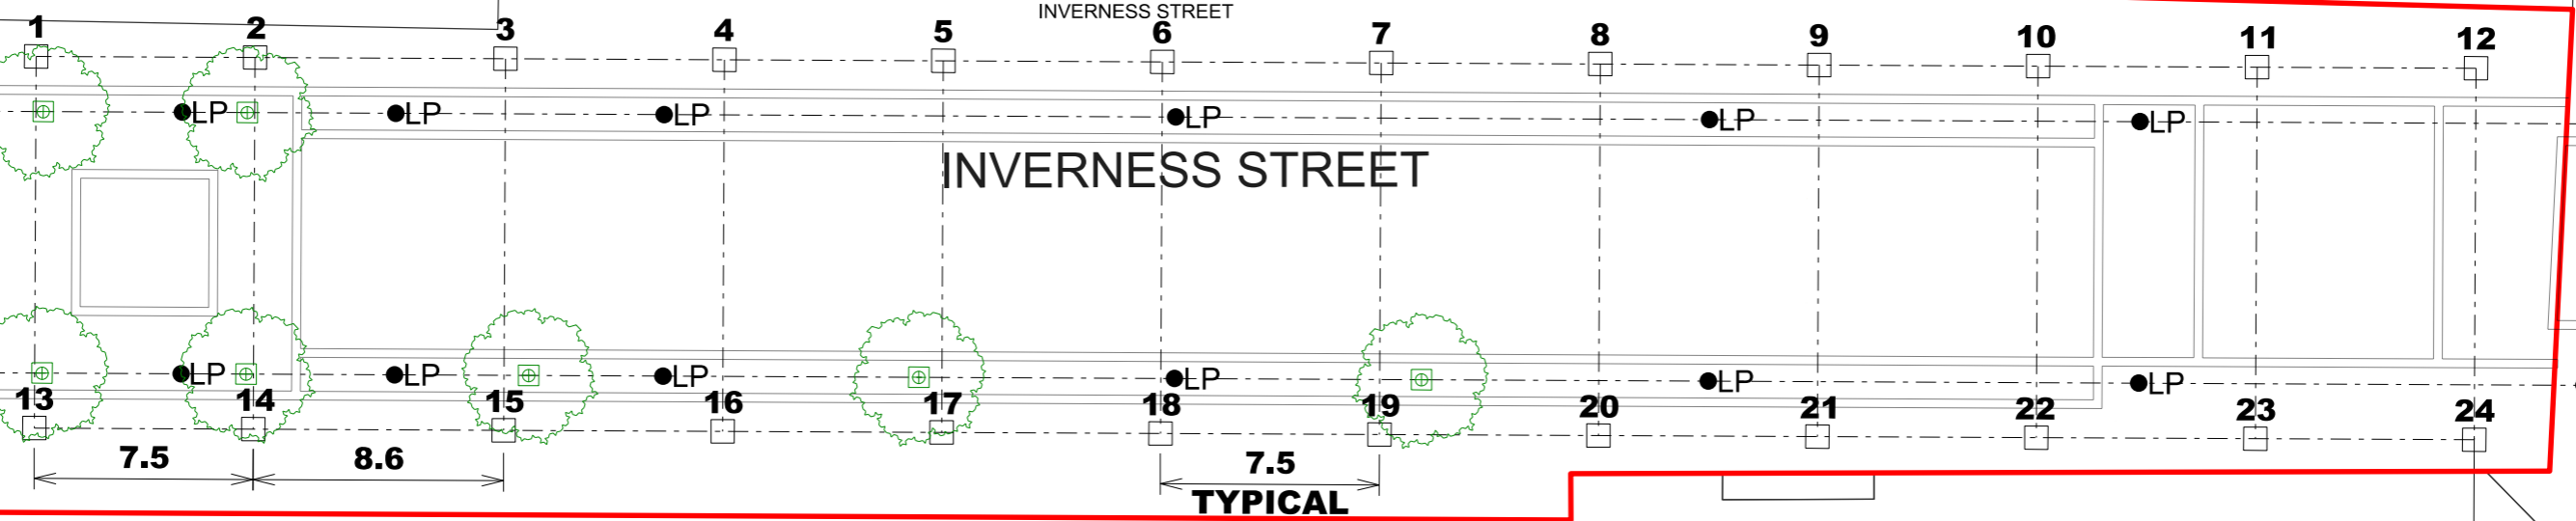

- LP● - LAMP POST
- B● - BOLLARD
- - STONE

3750

213 to 219

DIMENSIONS IN MILLIMETERS