



Key:
 Denotes Proposed Cycle Parking area
 Refer to detail call outs for larger scale plans

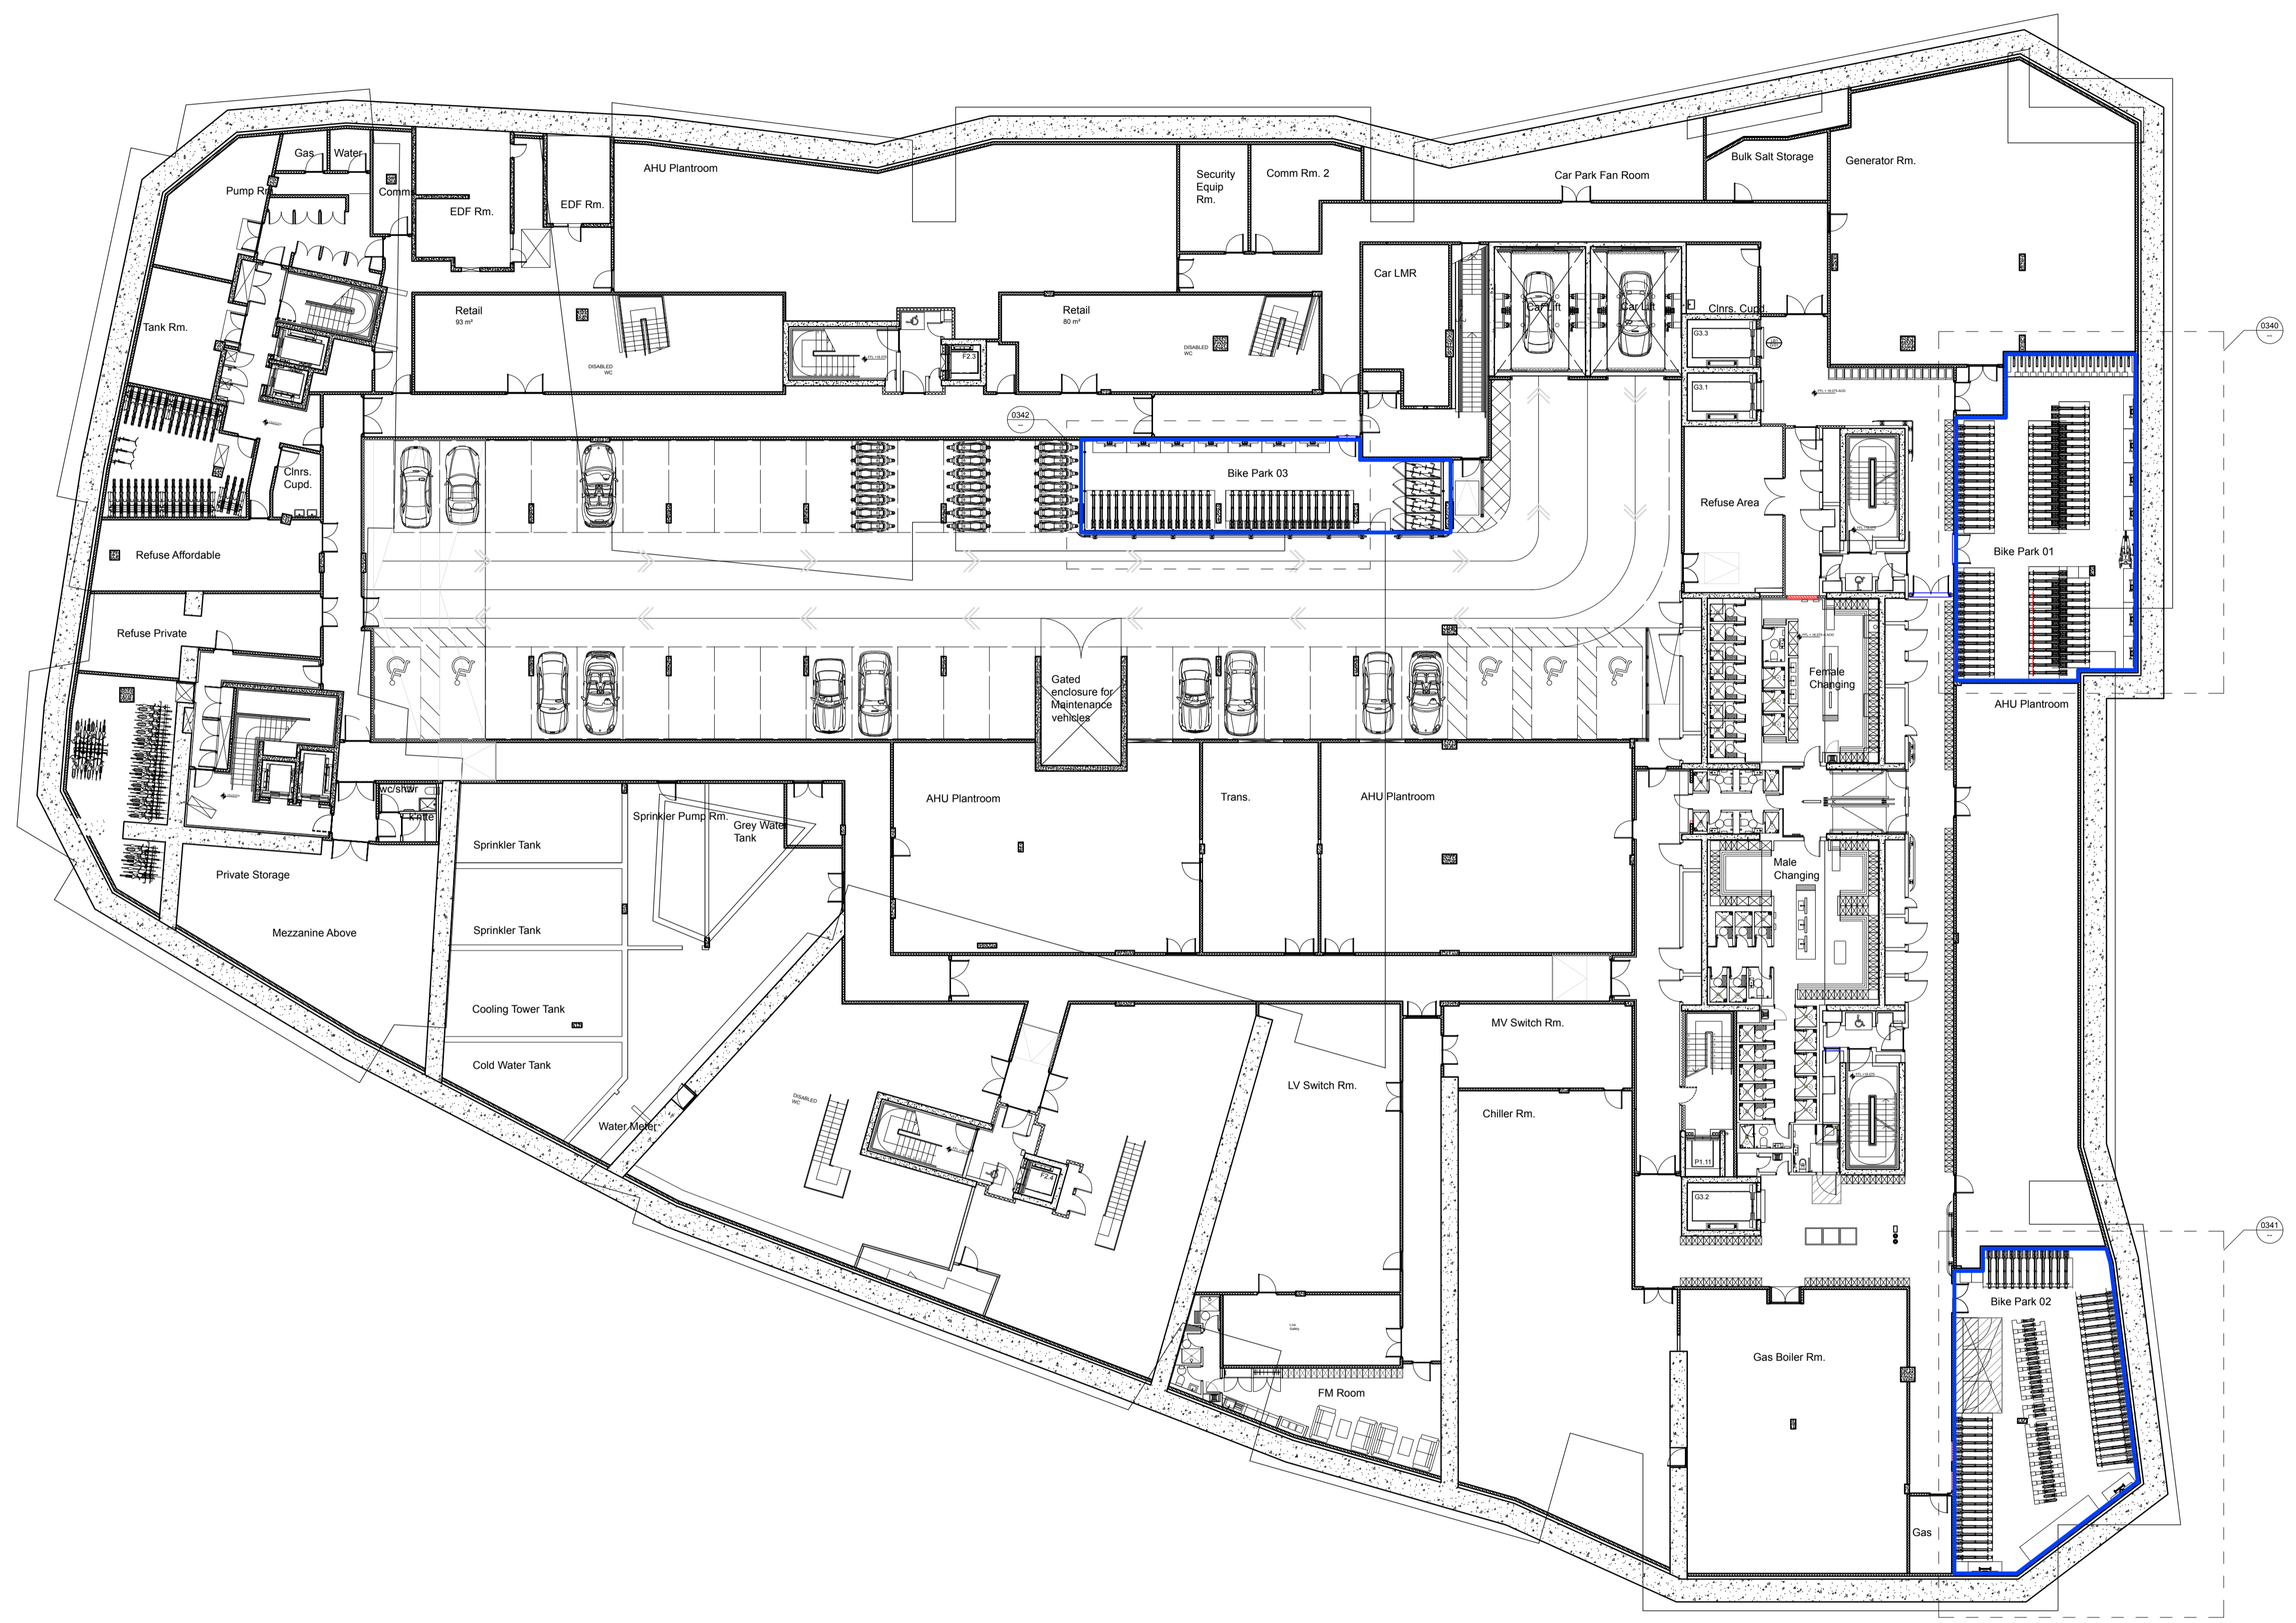

0330 Proposed Basement Level 01 Plan

DO NOT SCALE FROM THIS DRAWING. ALL CONSTRUCTION INFORMATION SHOULD BE TAKEN FROM FIGURED DIMENSIONS ONLY.
 DETAILS AND SIZES SHOWN ARE INDICATIVE ONLY AND ARE SUBJECT TO CONFIRMATION BY THE RELEVANT SUB CONTRACTOR.
 IT IS THE CONTRACTOR'S RESPONSIBILITY TO CHECK ALL DIMENSIONS ON SITE.
 ANY DISCREPANCY IS TO BE REPORTED TO THE ARCHITECTS FOR CLARIFICATION.
 THE ARCHITECT TAKES NO RESPONSIBILITY FOR MISTAKES MADE BY OTHERS IN THE RE-USE OF THIS AUTOCAD / ELECTRONIC FILE.
 ANY INFORMATION ISSUED BY THE ARCHITECTS IN DIGITAL FORMAT IS COPYRIGHT AND ISSUED SOLELY FOR THE ADDRESSEE AND FOR THE PROJECT TITLED. FULL ORIGINAL RECORD COPIES OF ANY DOCUMENTATION ISSUED ARE KEPT AT THE ARCHITECTS' OFFICES.
 © COPYRIGHT SUTTONCA LTD.

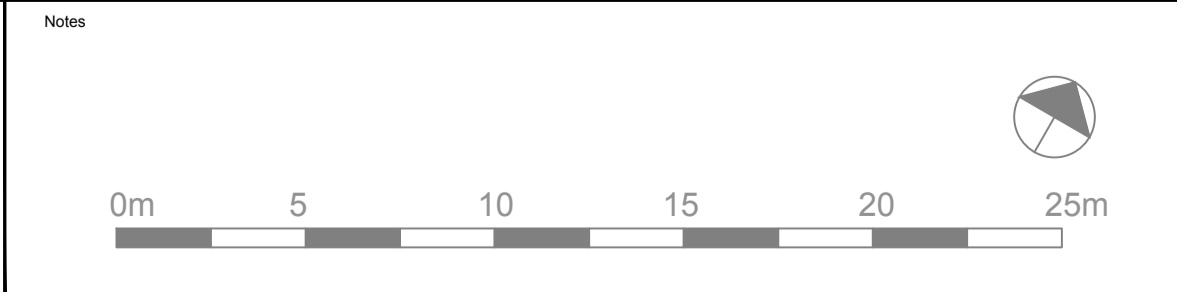

Rev	Description	Date	Drawn by	Checked by

Rev	Description	Date	Drawn by	Checked by

suttonca
 76 Charlotte Street, London W1T 4GS, T.02077364508
 E. studio@suttonca.co.uk

**Central Saint Giles
 Planning
 Proposed Basement Level 01 Plan**

Scale: 1:200@A1	Drawn by: GB	Checked by: CS	Job No: 1299	Proj No: 0330	Rev: 7
-----------------	--------------	----------------	--------------	---------------	--------

PLANNING