


1 Section AA
1 : 50

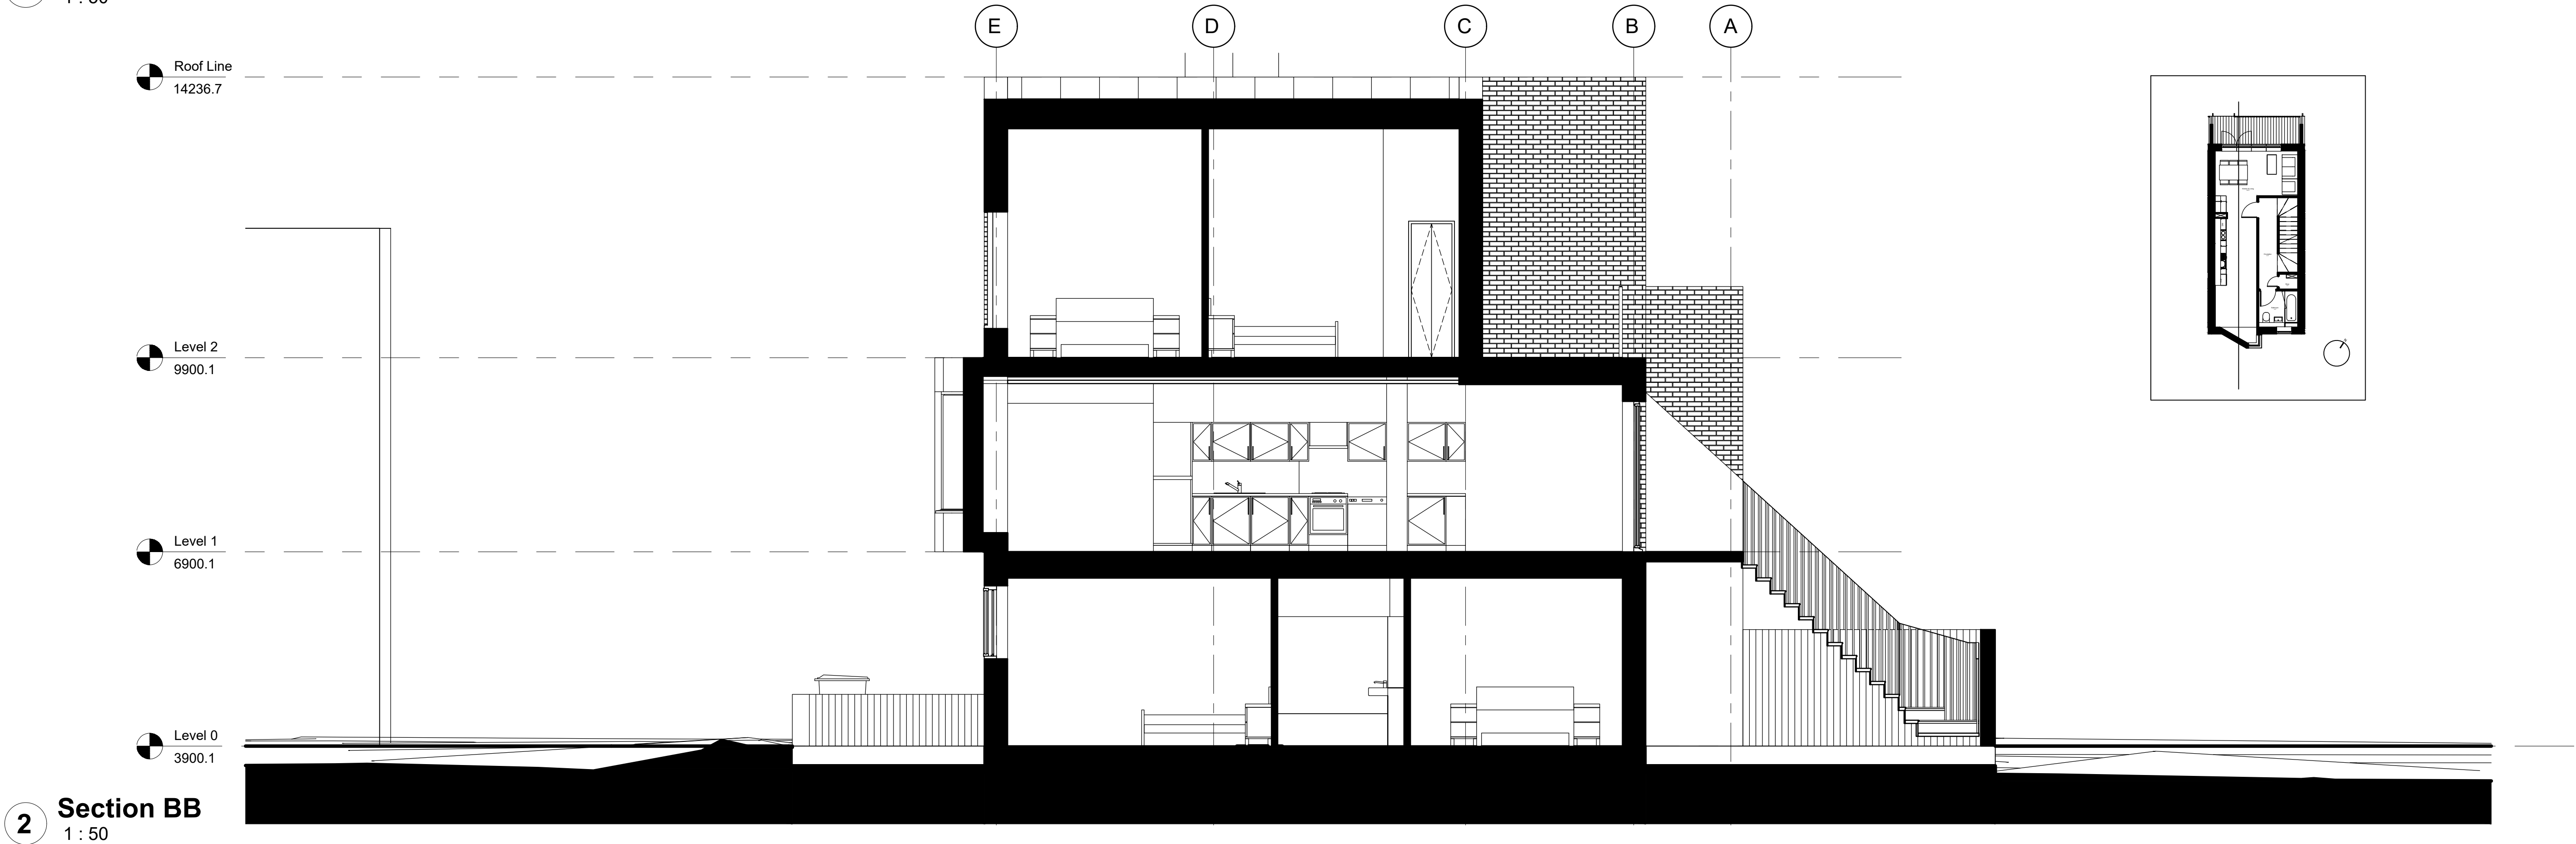

2 Section BB
1 : 50

General Notes
1. Drawing indicates design intent only.
2. The contractor is responsible for taking and scheduling all dimensions on site.
3. Do not scale from drawings.
4. Report all discrepancies to the architect before proceeding.

Key Plan / Section



COPYRIGHT OF SURFACE TO AIR

Revision Date Description

Client
London Borough of Camden

Project
Godwin & Crowndale

Drawing Title
Proposed Sections

Project	Origin	Role	Zones	Level	Type	Class	Number	Suitability	Revision
1674	S2A	A	XX	XX	DR	01	200	S3	

01/04/2020 15:04:27

SURFACE TO AIR

Unit 210, Metropolitan Wharf Building, 70 Vapping Wall, London, E1W 3SS
T +44 (0)20 727 3300 E info@surface-to-air.com
Registered Office in England and Wales No: 05302392

© SURFACE TO AIR