



NOTES

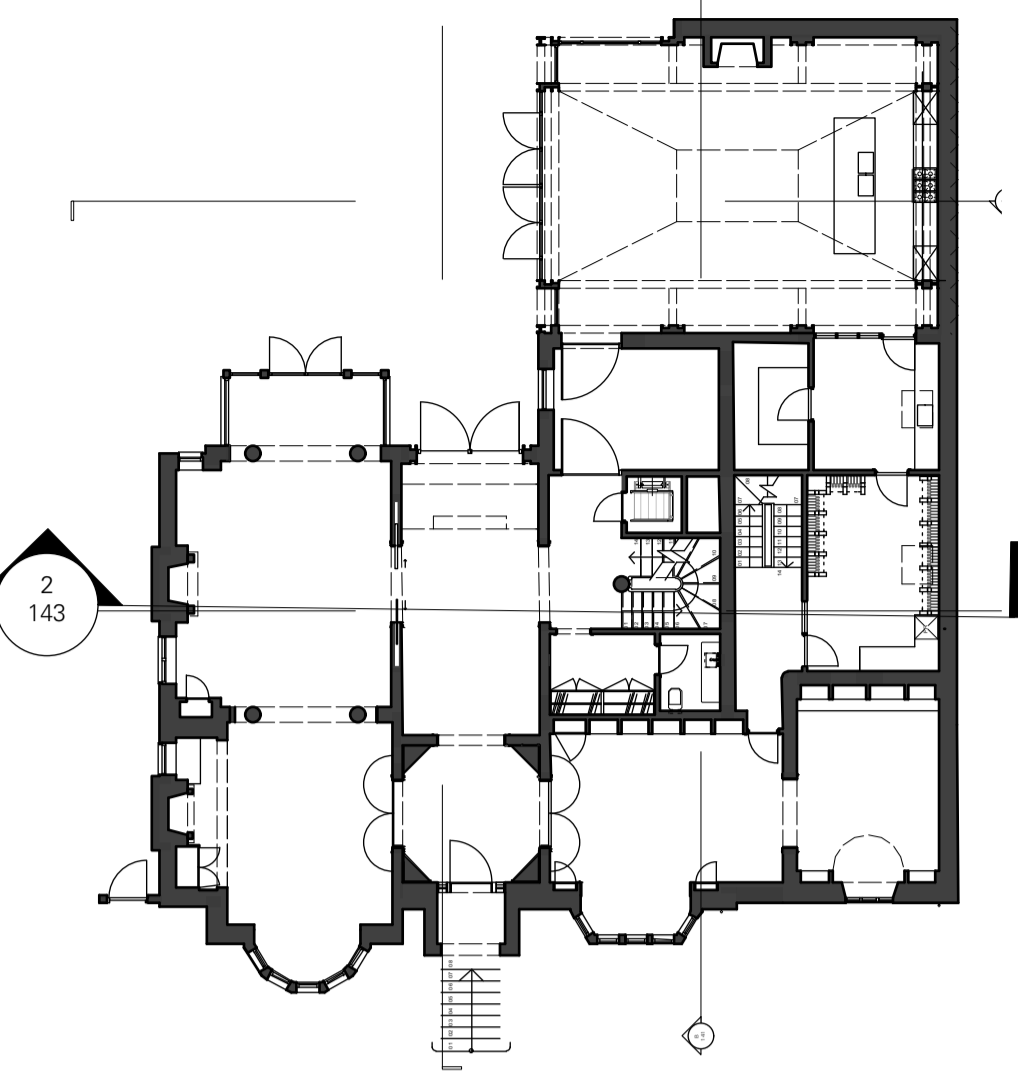


1 KEY PLAN  
Scale: 1:200

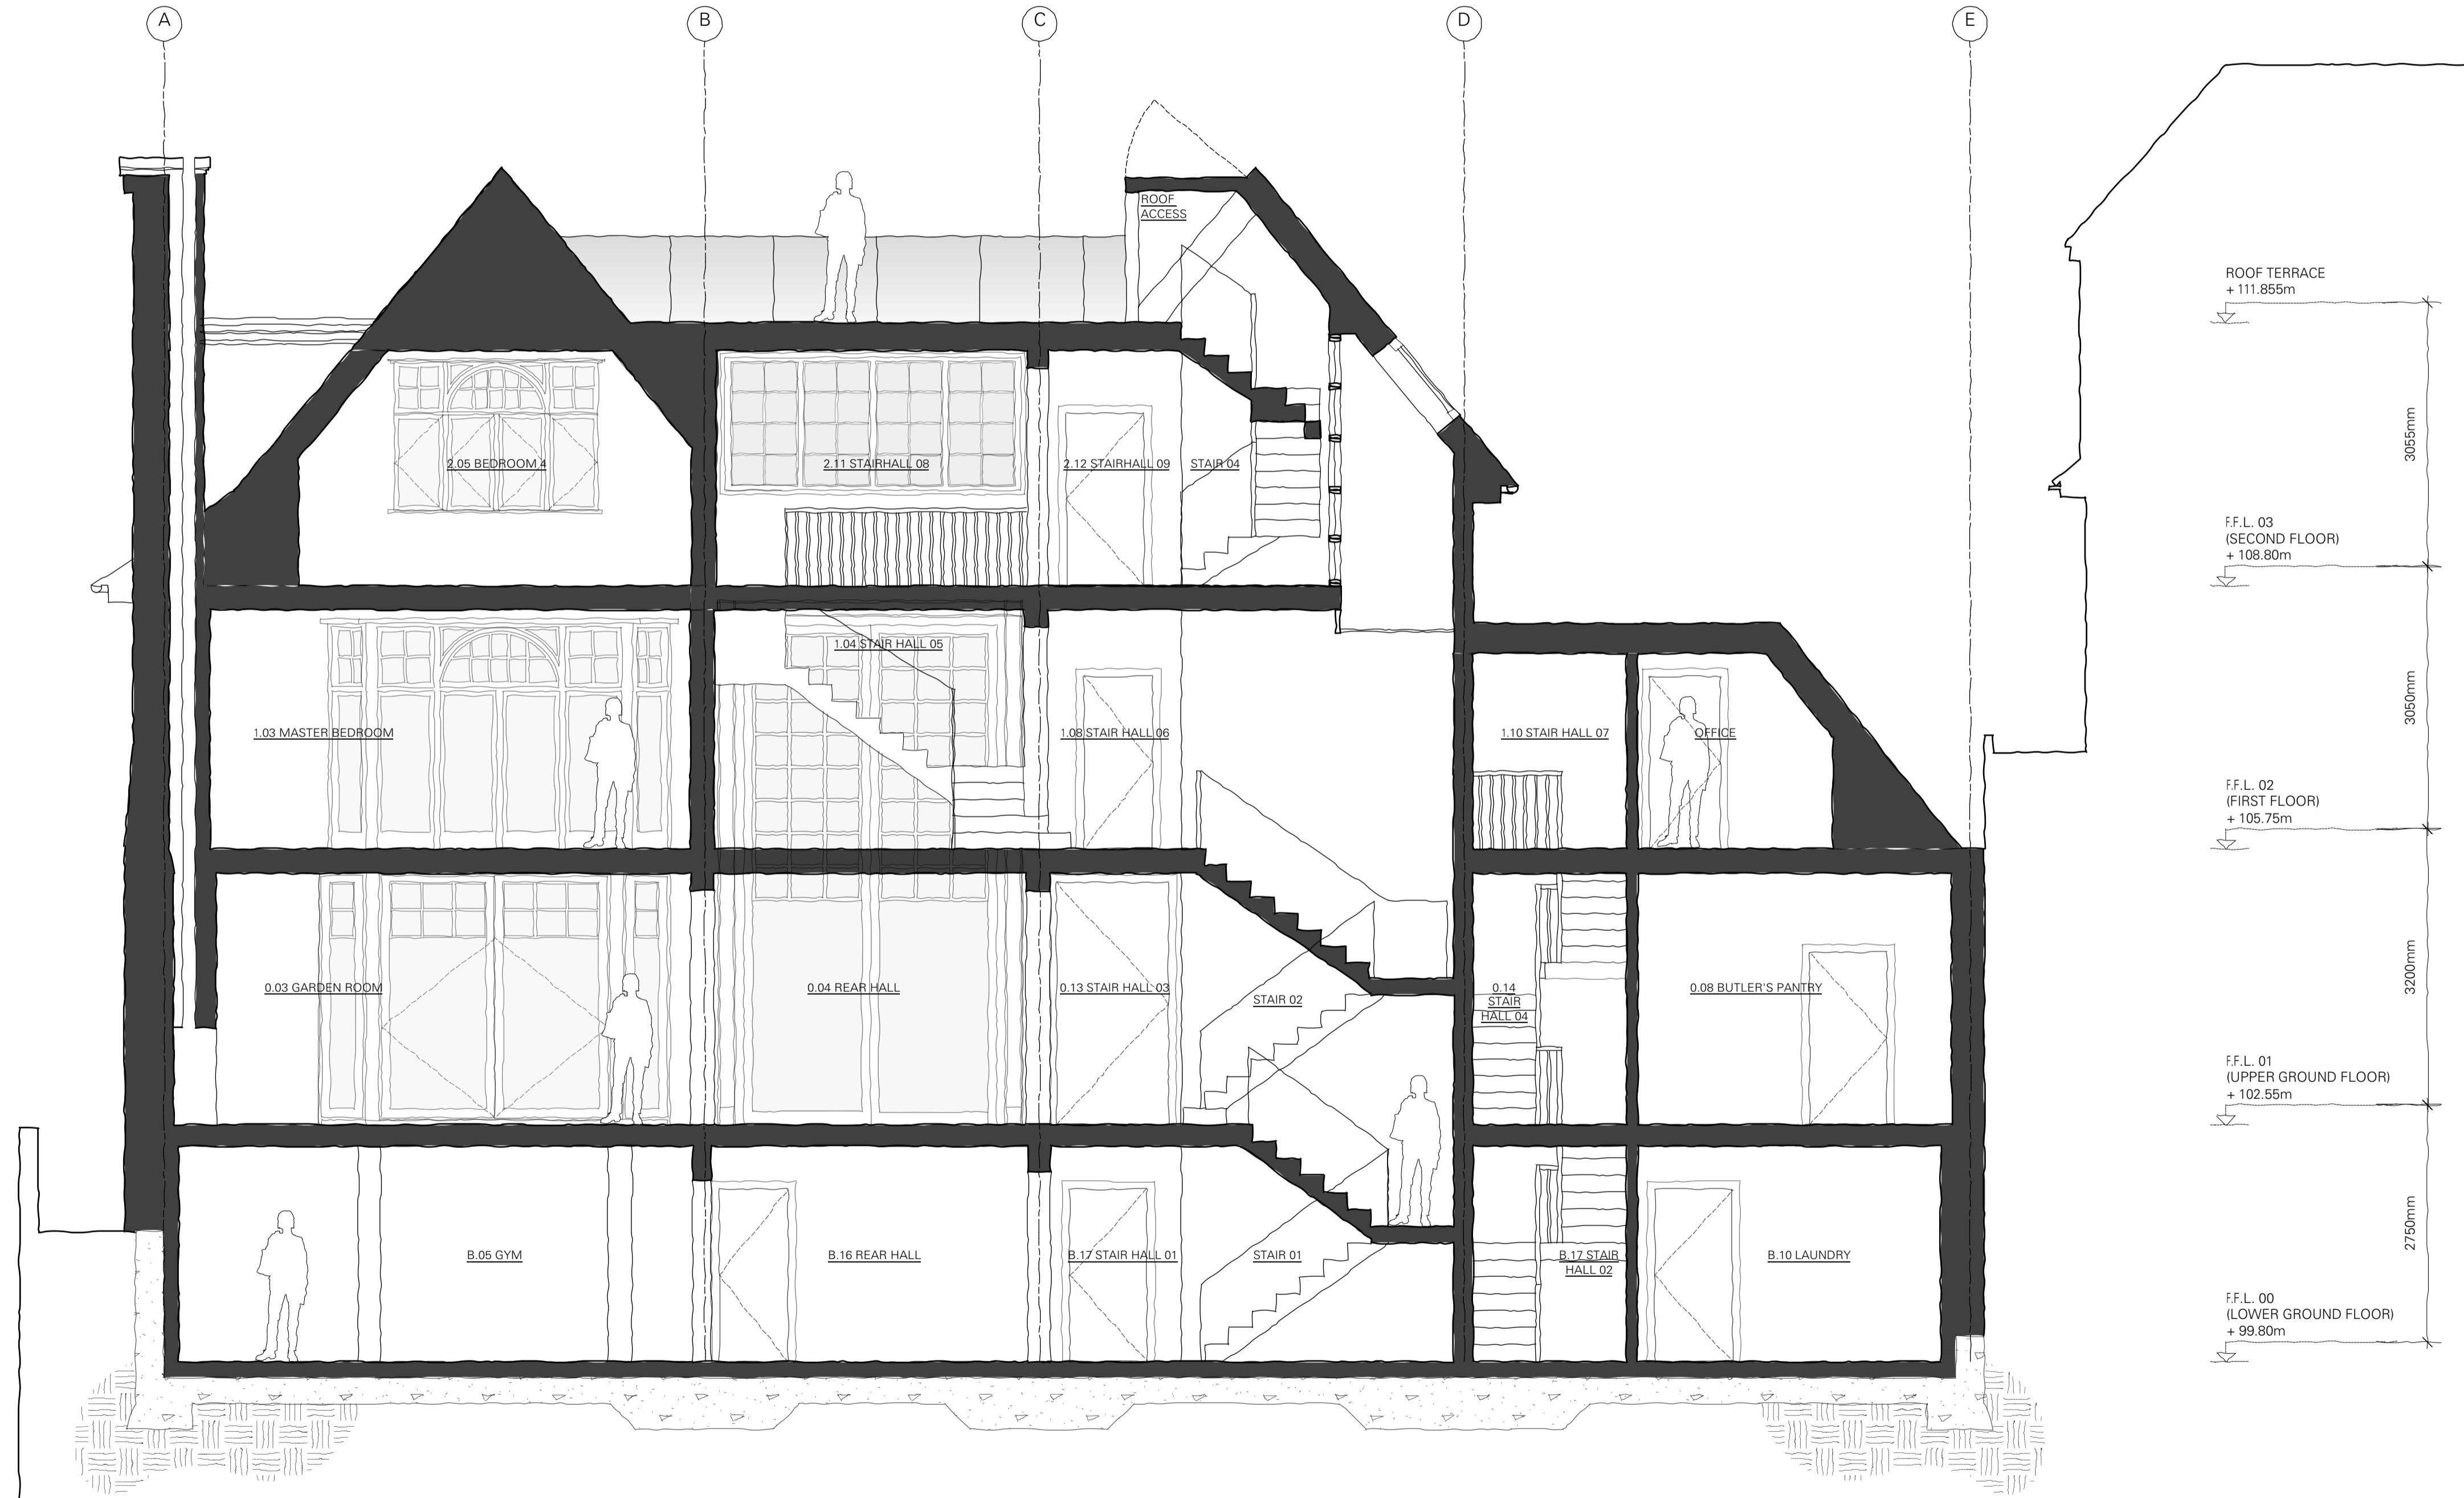

CH	REVISION NOTES	DATE	REV
CH	PORCH/DORMERS REVISED	18/08/20	2
FGC	FOR PRE-PLANNING APPLICATION 01	11/04/19	1
FGC	FOR PRE-PLANNING APPLICATION	18/03/2019	0

28 REDINGTON ROAD, LONDON, NW3 7RB

2 PROPOSED SECTION D  
Scale: 1:50

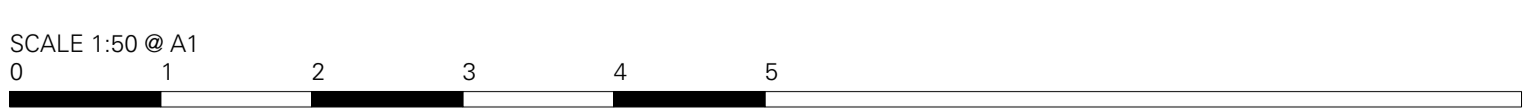

PROPOSED SECTION D

FOR PLANNING APPLICATION

JOB NO.	SCALE (AS SHOWN)	DRAWING NO.	REV.
350		143	2

**TC**  
**A**

Thomas Croft Architects  
Studio 117  
Great Western Studios  
65 Alfred Road  
London, W2 5EU  
United Kingdom

+44 (0)20 8962 0066  
email@thomascroft.com  
www.thomascroft.com