
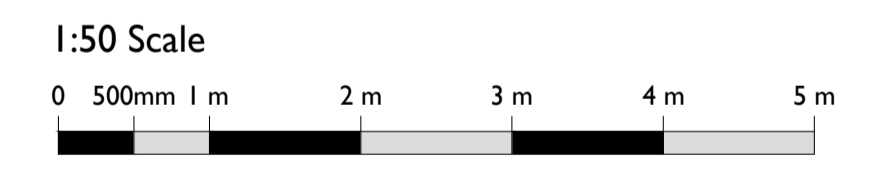
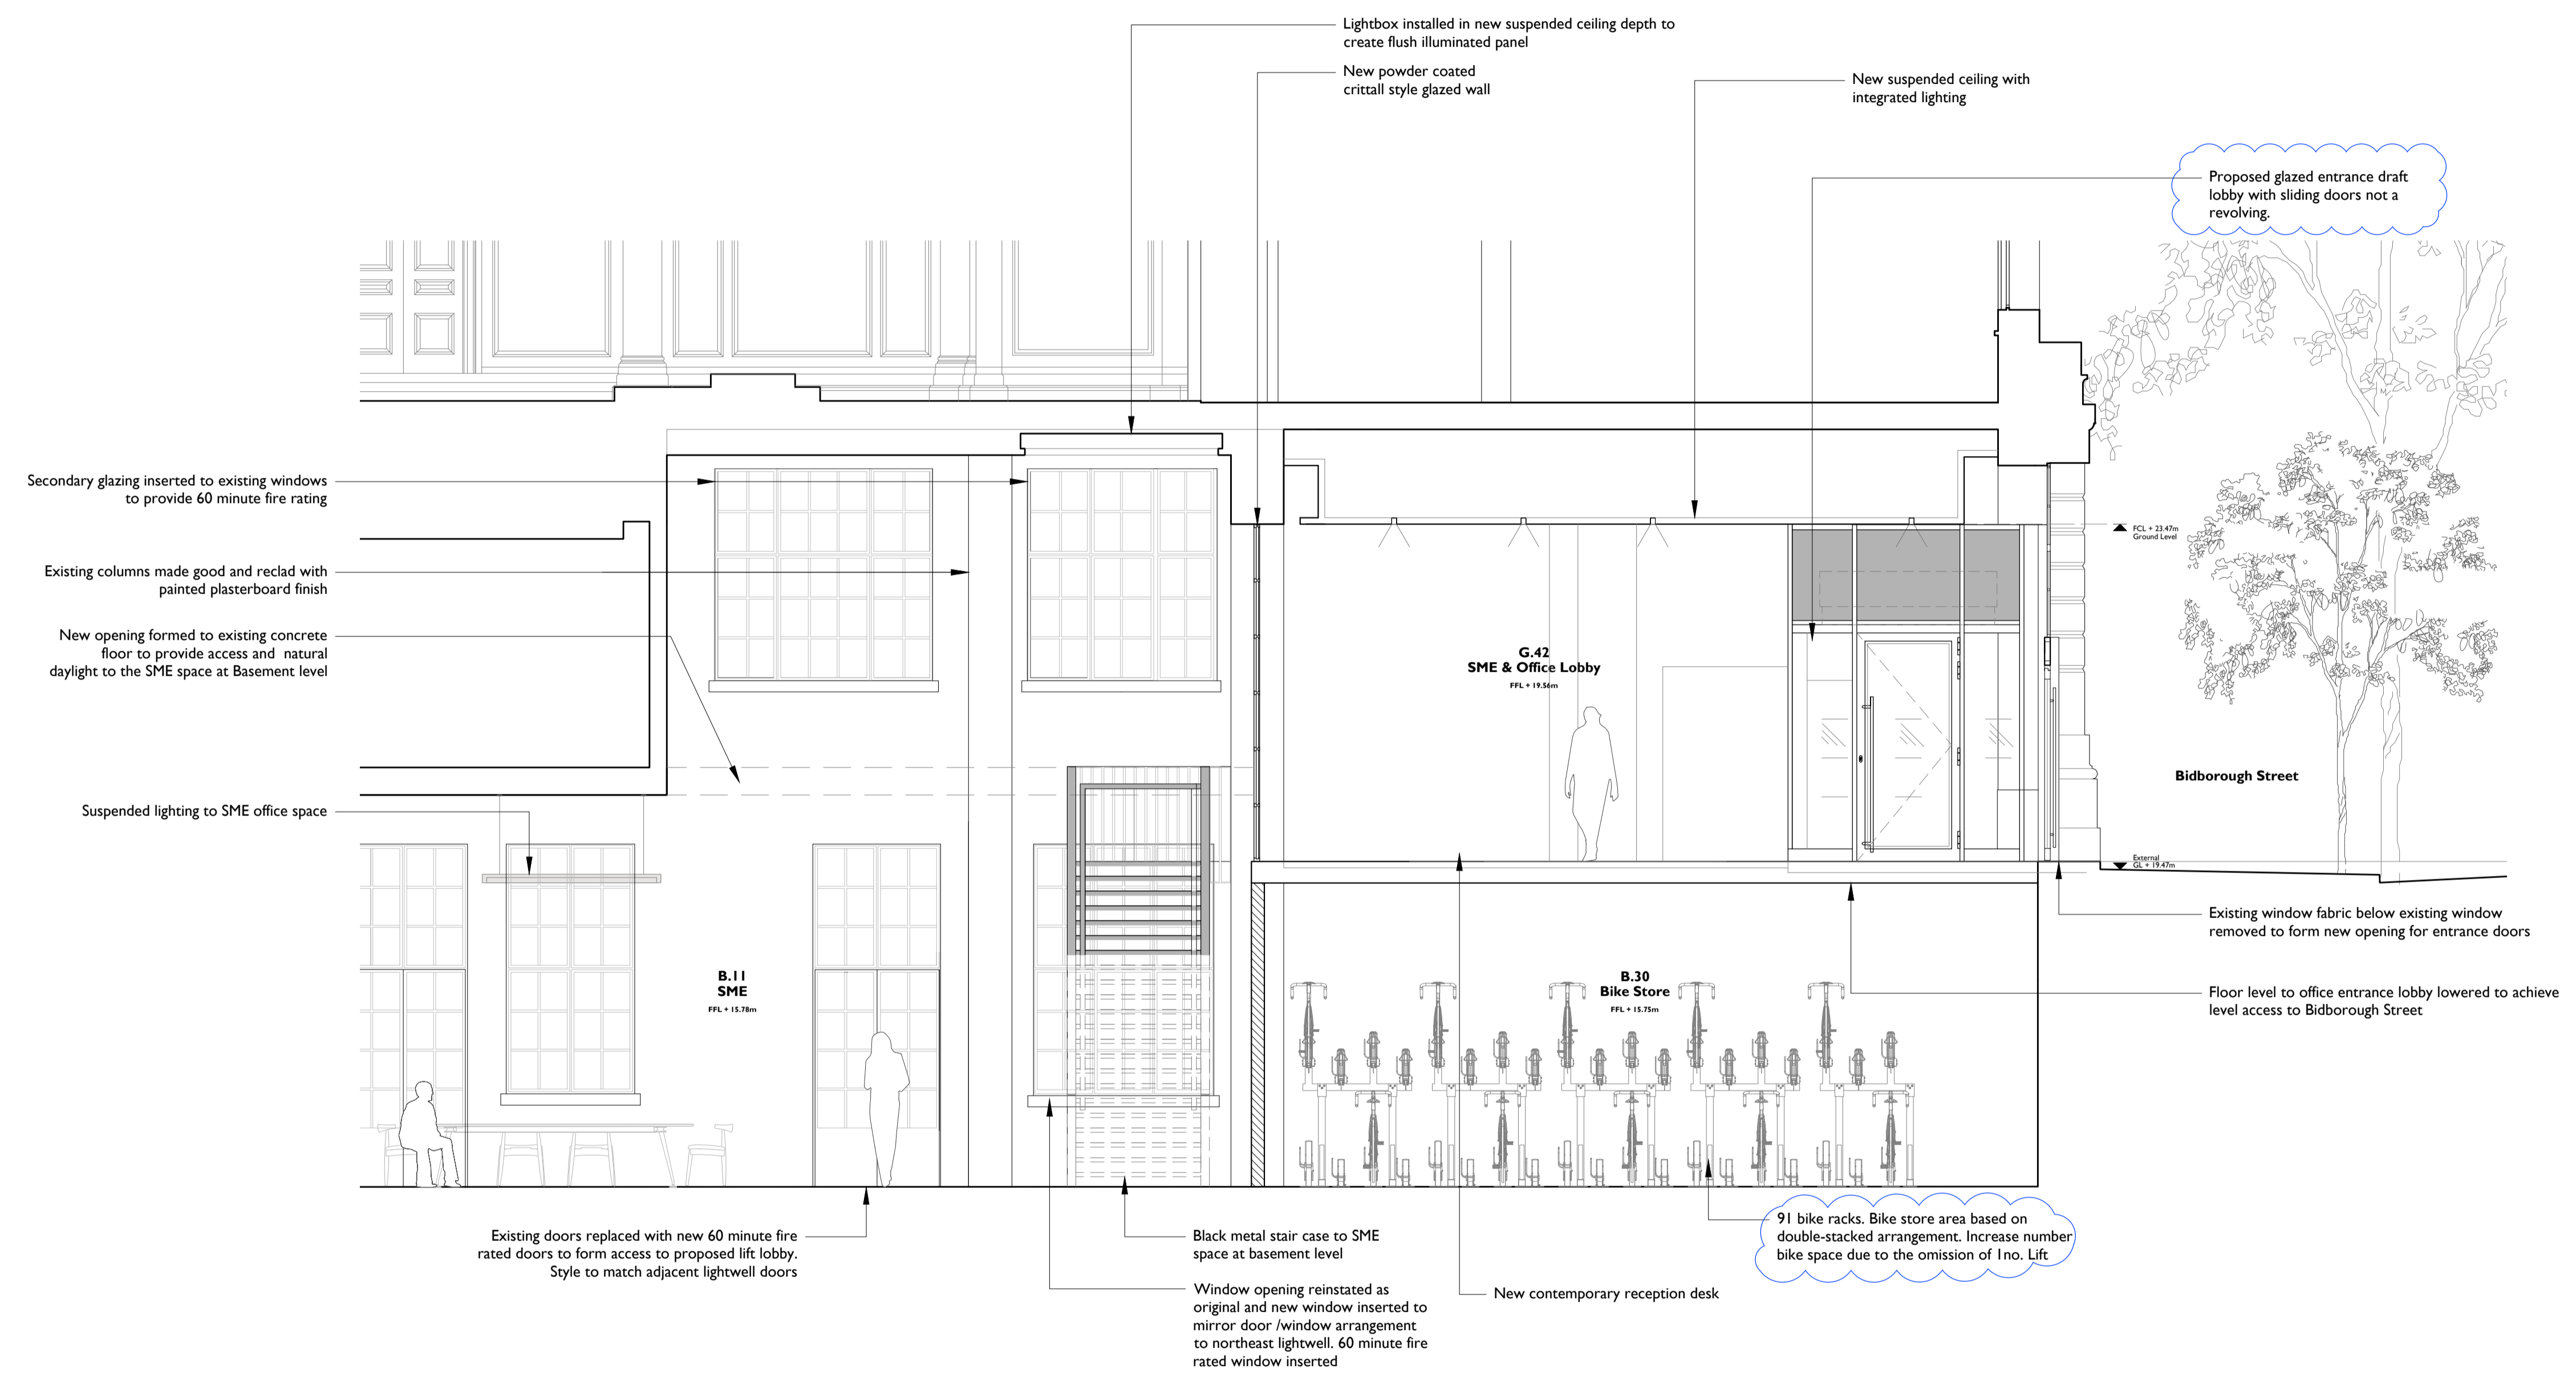


REVISIONS

P01:
Changes made to previously approved proposal

Notes:
Drawings are based on survey data and may not accurately represent what is physically present.
All dimensions are to be verified on site before proceeding with the work.
All dimensions are in millimeters unless noted otherwise.
Purcell shall be notified in writing of any discrepancies.

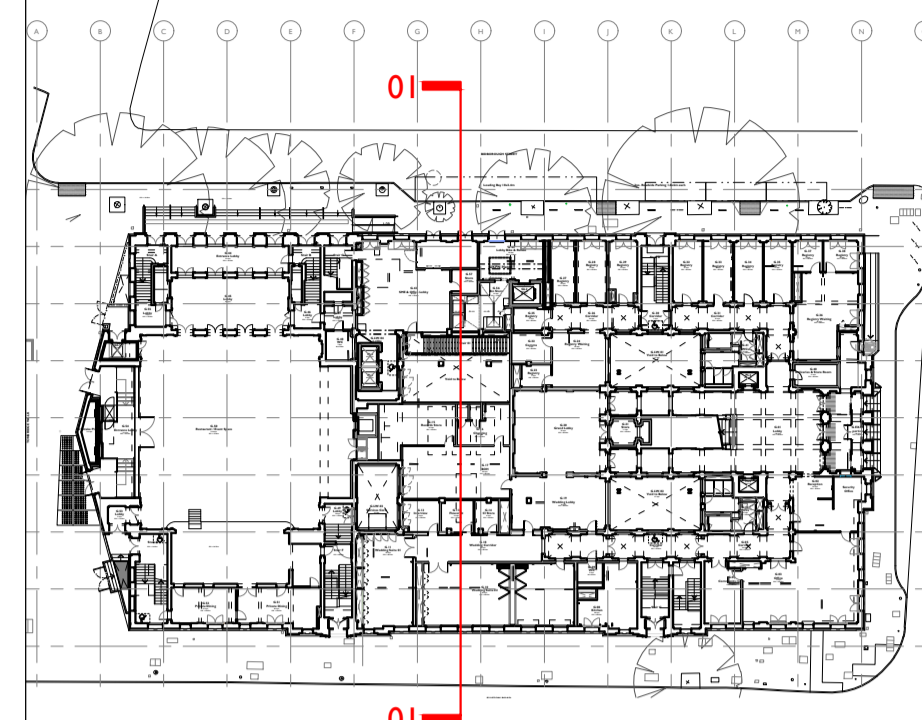

S5 P00	17 Apr 2019	OB	NS
S2 P01	01 Apr 2019	NS	NS
S2 P00	20 Mar 2019	OB	JE
Current Issue	20/08/2020	AT	NS

ISSUE	DATE	DRAWN	CHECKED	DESCRIPTION
DRAWING TITLE	SME Office Entrance Detail Section			
DRAWING NO.	CTH-PUR-MB-ZZ-DR-A-94014			
REVISION	P01			
SIZE & SCALE	A1L 1:50			
DRAWING STATUS	S4 - Planning			

CLIENT	Lendlease	
PROJECT	Camden Town Hall	
JOB NUMBER	238664	

I SME OFFICE ENTRANCE SECTION
94014 1:50 @ A1