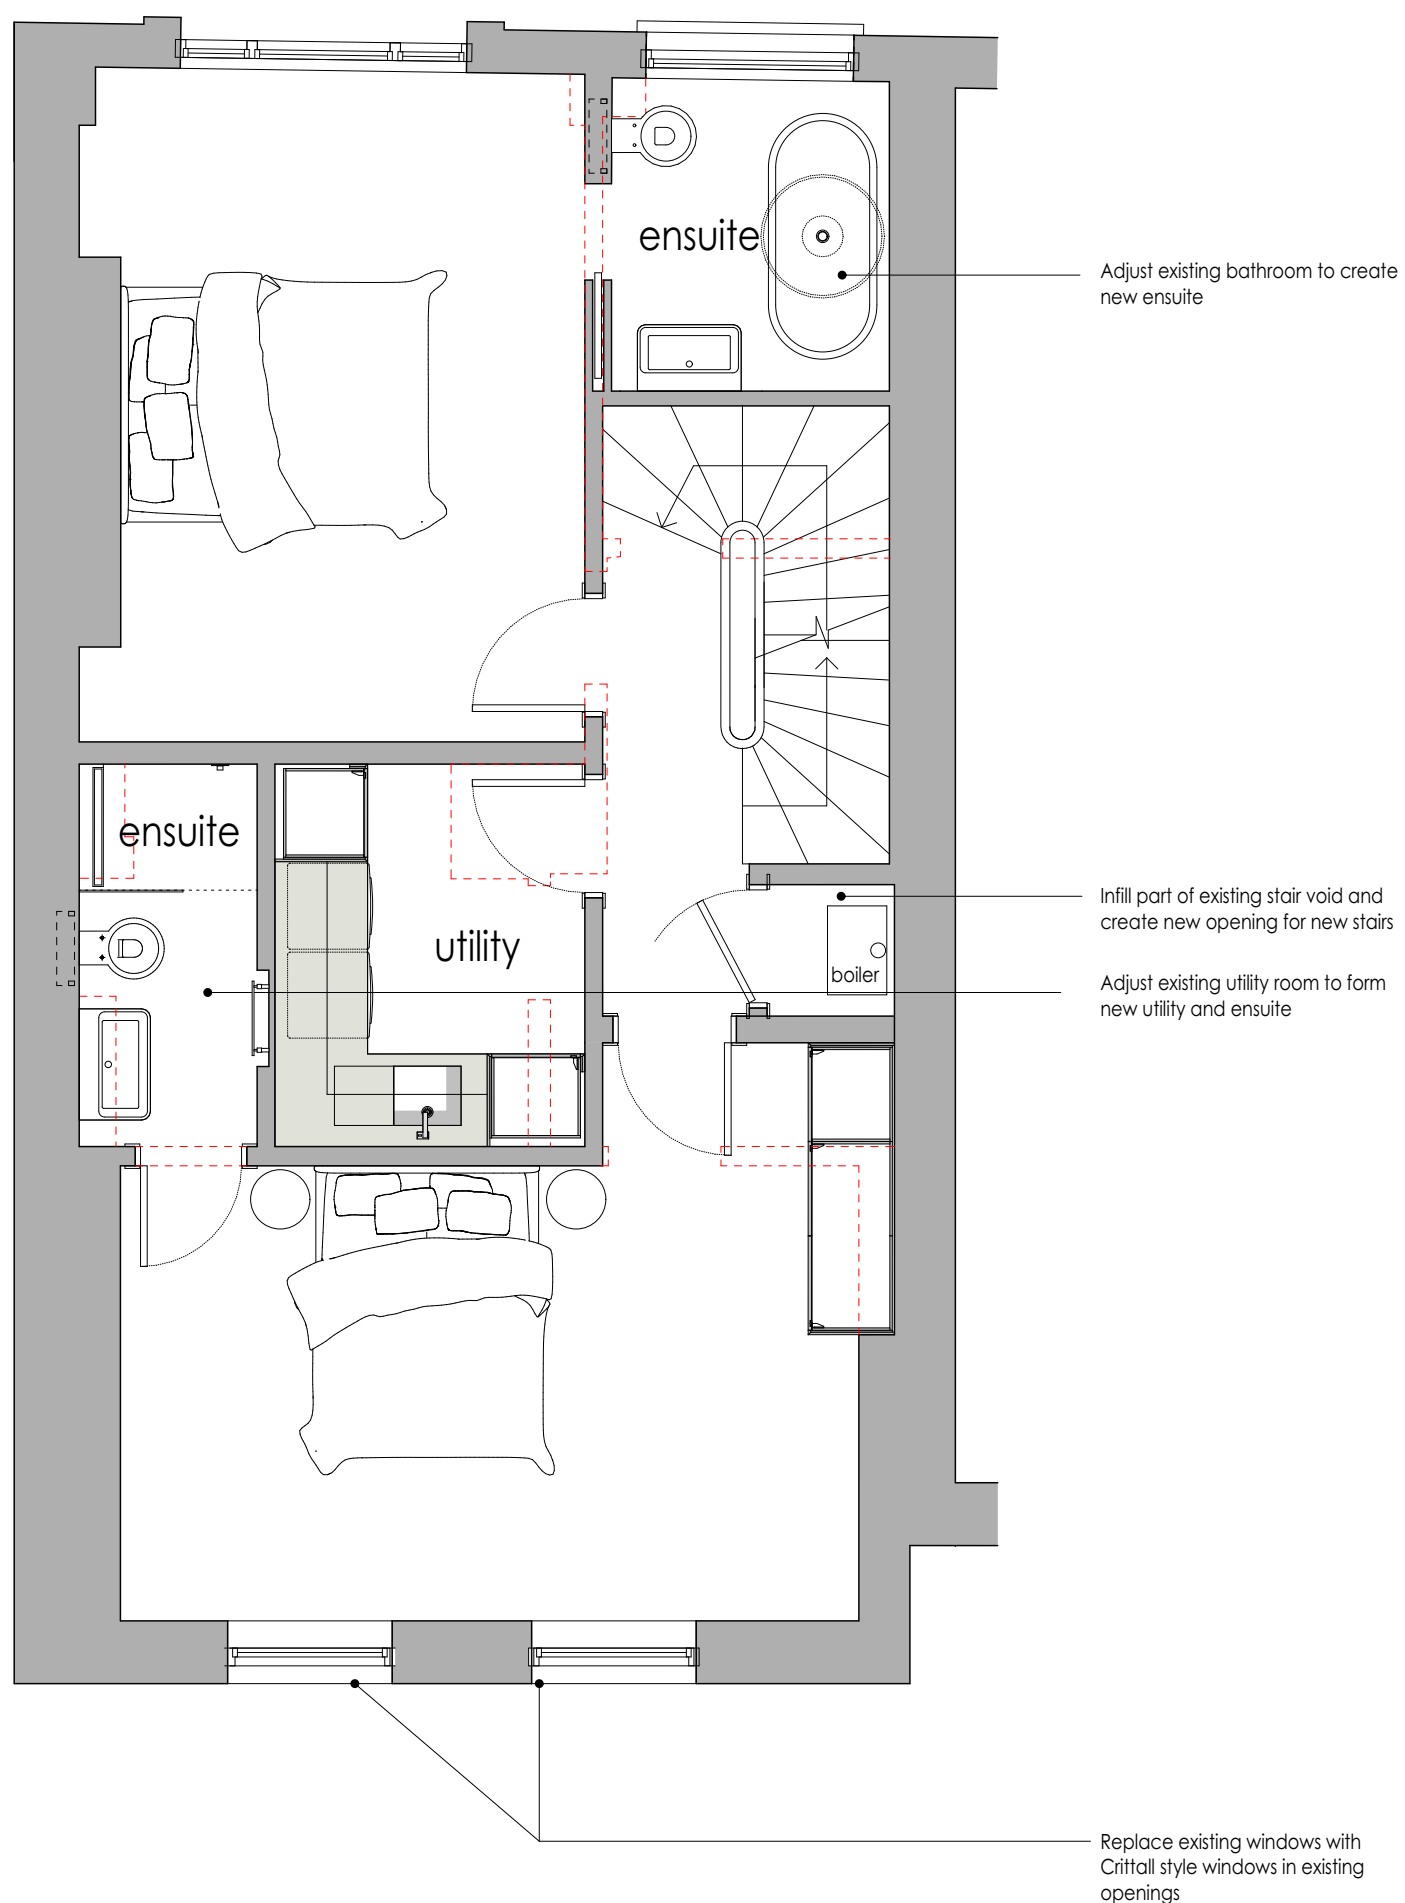
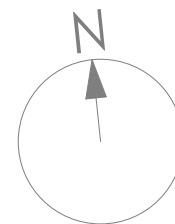


Planning