




DO NOT SCALE FROM THIS DRAWING. ALL DIMENSIONS ARE TO BE CHECKED ON SITE PRIOR TO BUILD. DIMENSIONAL DIFFERENCES TO BE CONSIDERED WITH ALL CONSULTANTS INFORMATION. THIS DRAWING IS TO BE READ IN CONJUNCTION WITH ALL CONSULTANTS INFORMATION. MACKAY AND PARTNERS LLP RETAIN THE COPYRIGHT OF ALL INFORMATION WITHIN THIS DRAWING.

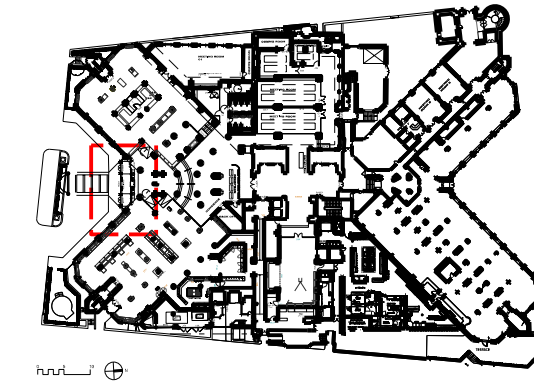

- FL-300 Matt entrance carpet
- FL-410 Yorkstone
- FL-230 Concrete curb
- FL-130 Tarmac
- FL-701 White marble

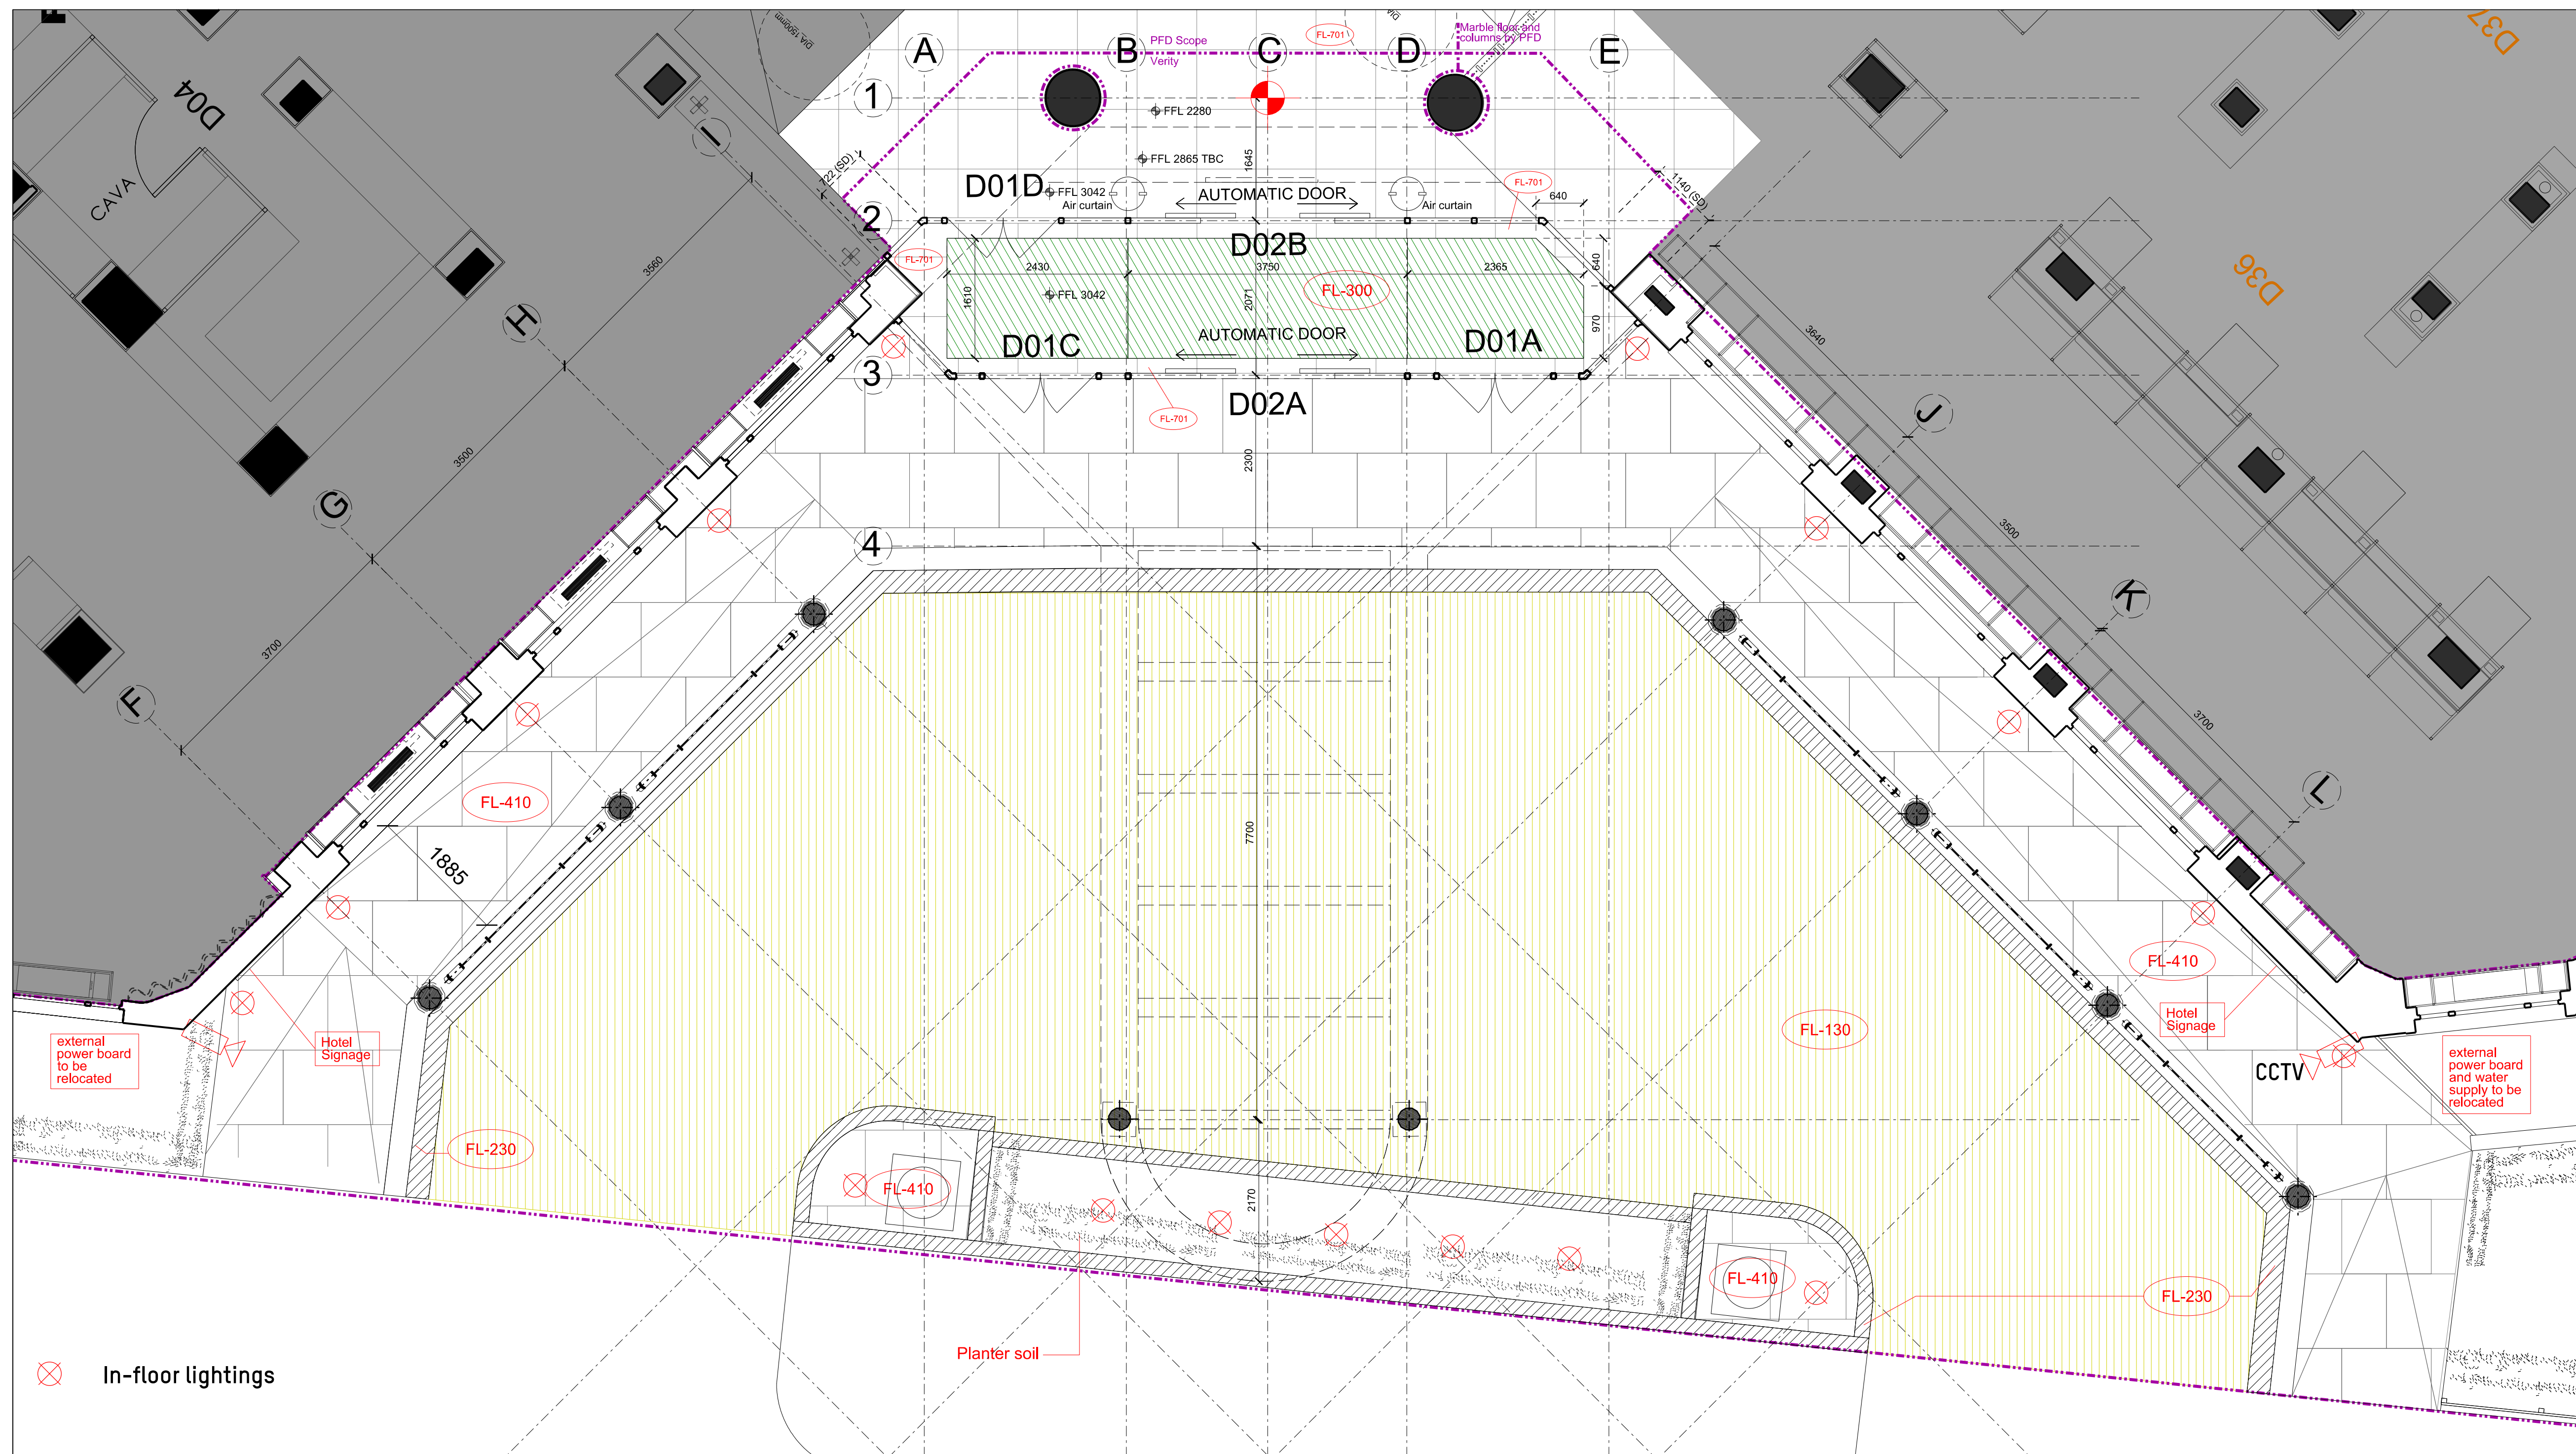

PROPOSED- PLAN

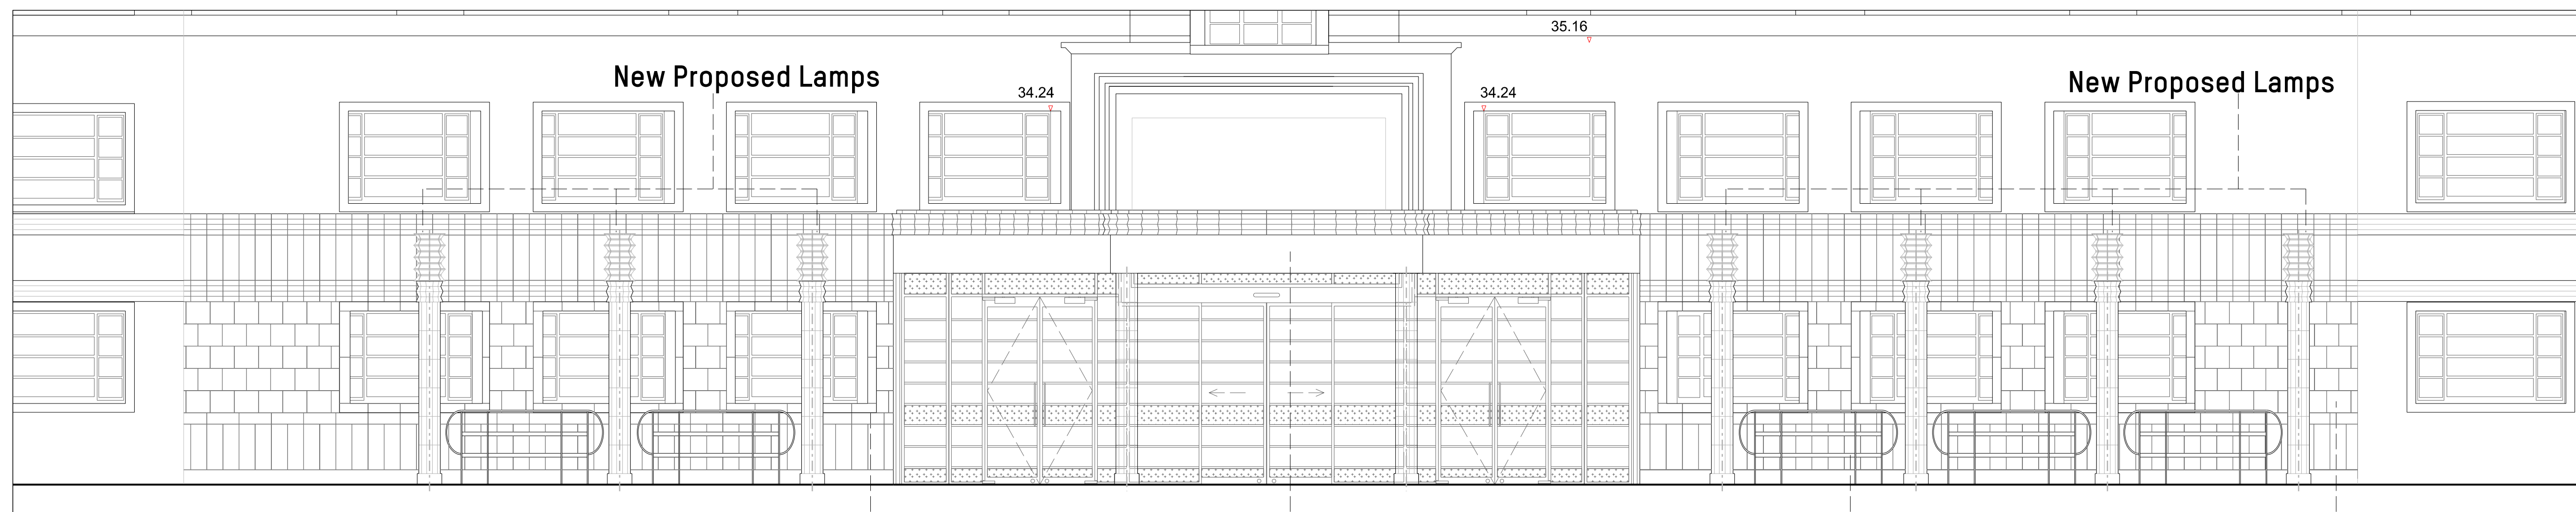

PROPOSED- ELEVATION

Architrave to match existing facade

Fascia painted in cream to match tile colour

New Railings to match the originals in black metal

New Tiles to match the existing original tiles

Rev	Description	Date

Key Plan
Drawing Status
PLANNING
Issued only for purpose indicated

Mackay + Partners

ARCHITECTS & DESIGNERS
50 Farringdon Road
London EC1M 3JQ Tel: +44 (0)207 608 1177
e mail: contact@mackayandpartners.co.uk

Job Title
White House Hotel

Drawing Title
**PROPOSAL
FORECOURT & MAIN DOORS
PLANS AND ELEVATIONS**

Scale @ A1	1:50	Scale @ A3	1:100	Drawn by	PM
Date	27/03/2020	Checked by	KM	Rev.	-
Drawing No.	612.17_C_0700_405				