

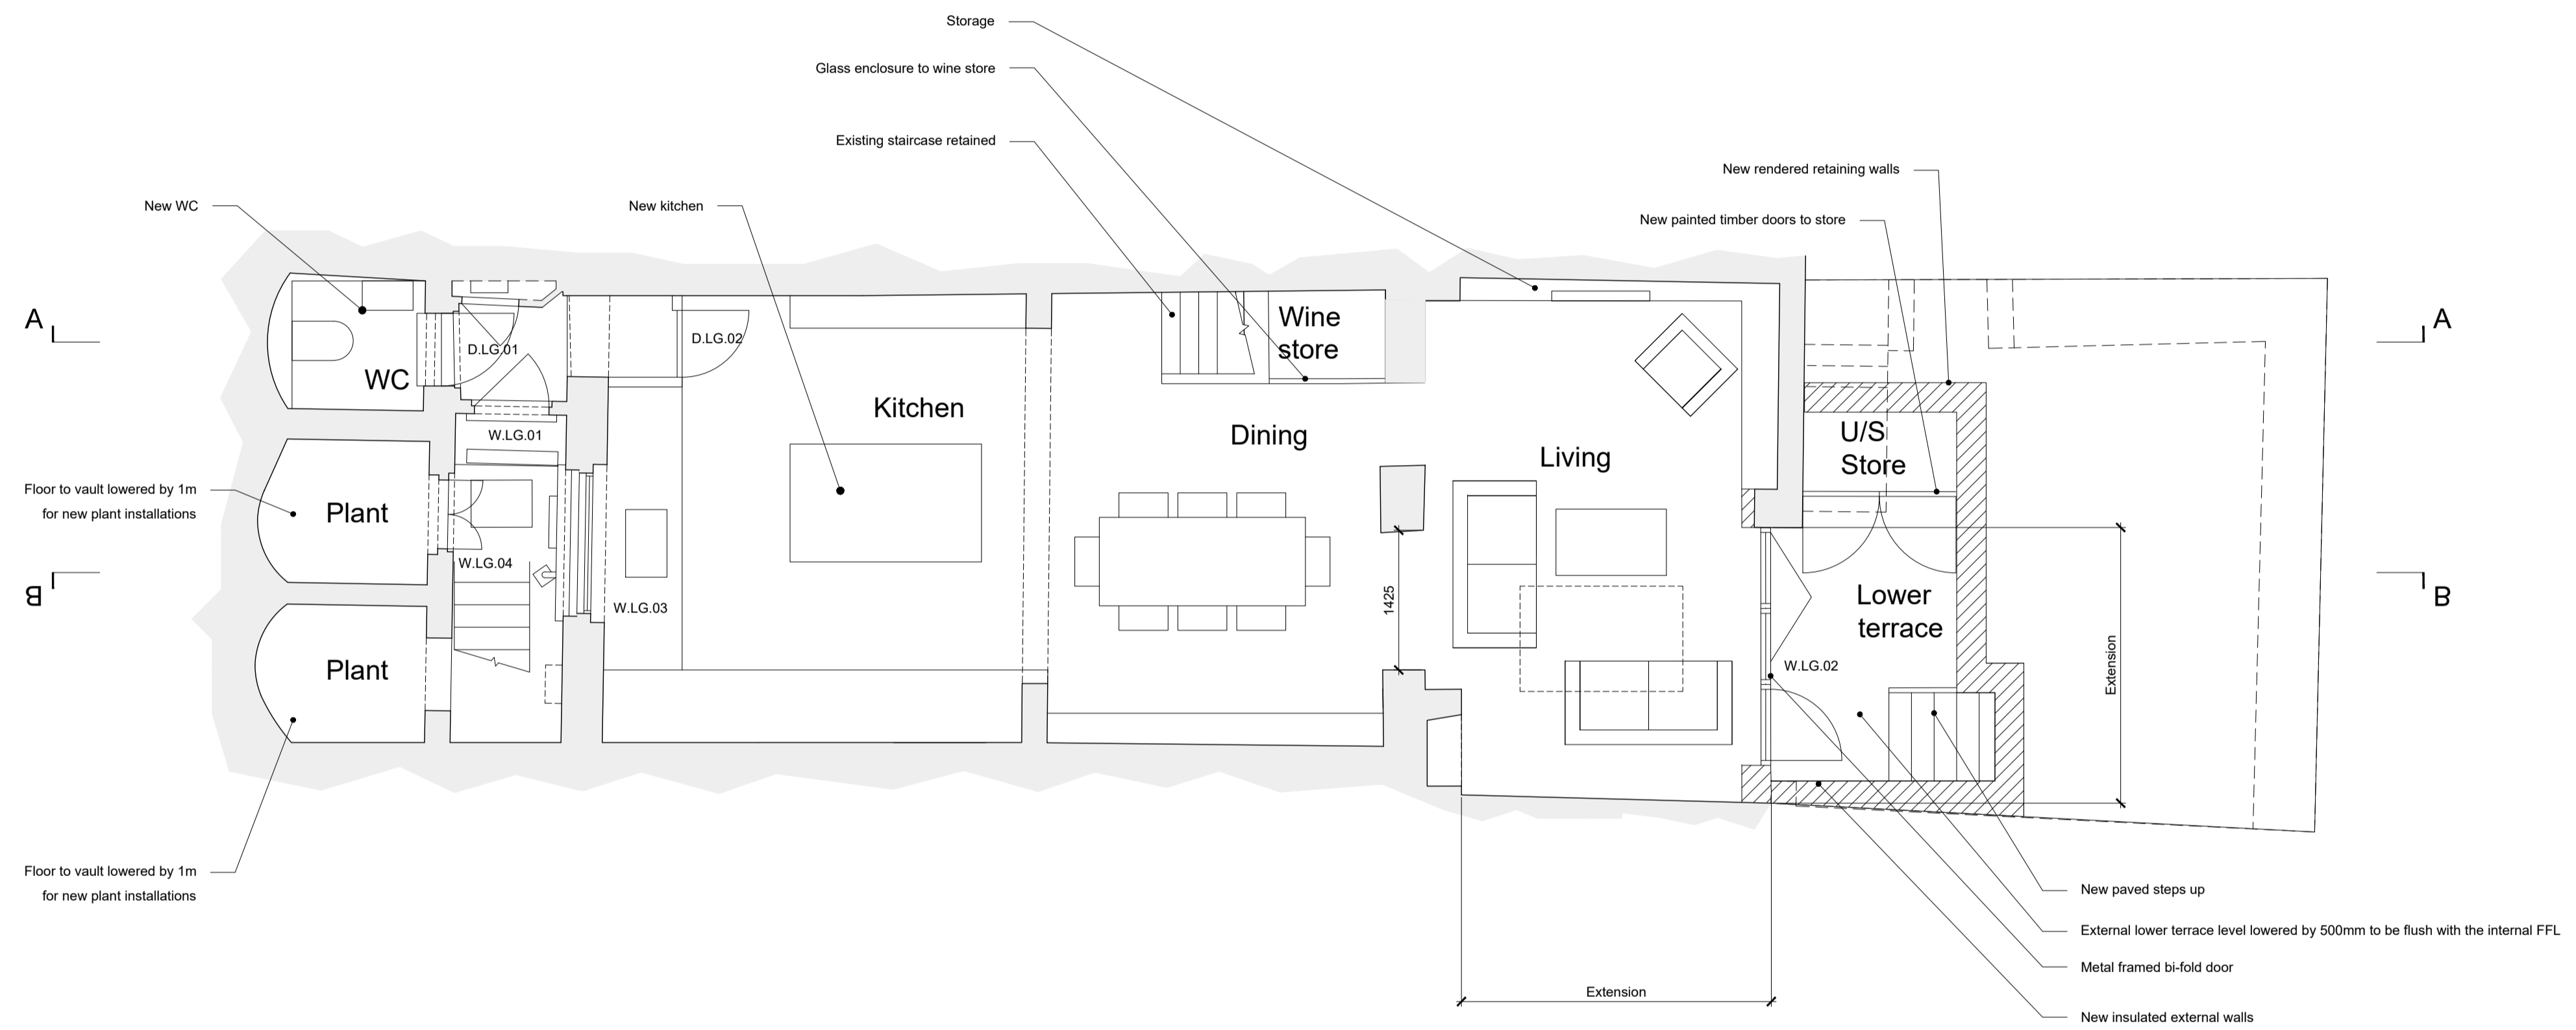


**APPROVED DRAWING**  
 LISTED BUILDING CONSENT REF: 2019/6209/L  
 HOUSE HOLDER APPLICATION GRANTED REF: 2019/5937/P

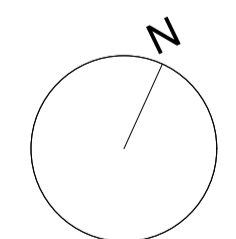

■ = Existing  
 ▨ = New

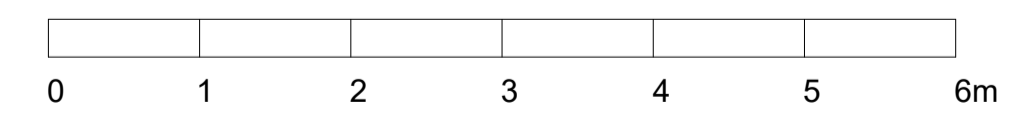

**SJC** GROUP

Amendment.	Rev.	Date.

Project:  
90 Albert Street, London, NW1 7NE

Drawing Title:  
PROPOSED - LGF GA PLAN

Date  
Feb 19

Scale  
1:50 @ A1

Drawing Status  
PLANNING

Drawing No.  
AS(10)09

Revision  
-

**NOTES:**  
 THIS DRAWING IS FOR BIDDING ONLY AND IS N/A  
 ALL DIMENSIONS TO BE CHECKED ON SITE BY CONTRACTOR  
 DO NOT SCALE FROM THIS DRAWING  
 UNLESS OTHERWISE STATED ALL DIMENSIONS ARE IN MILLIMETERS

