

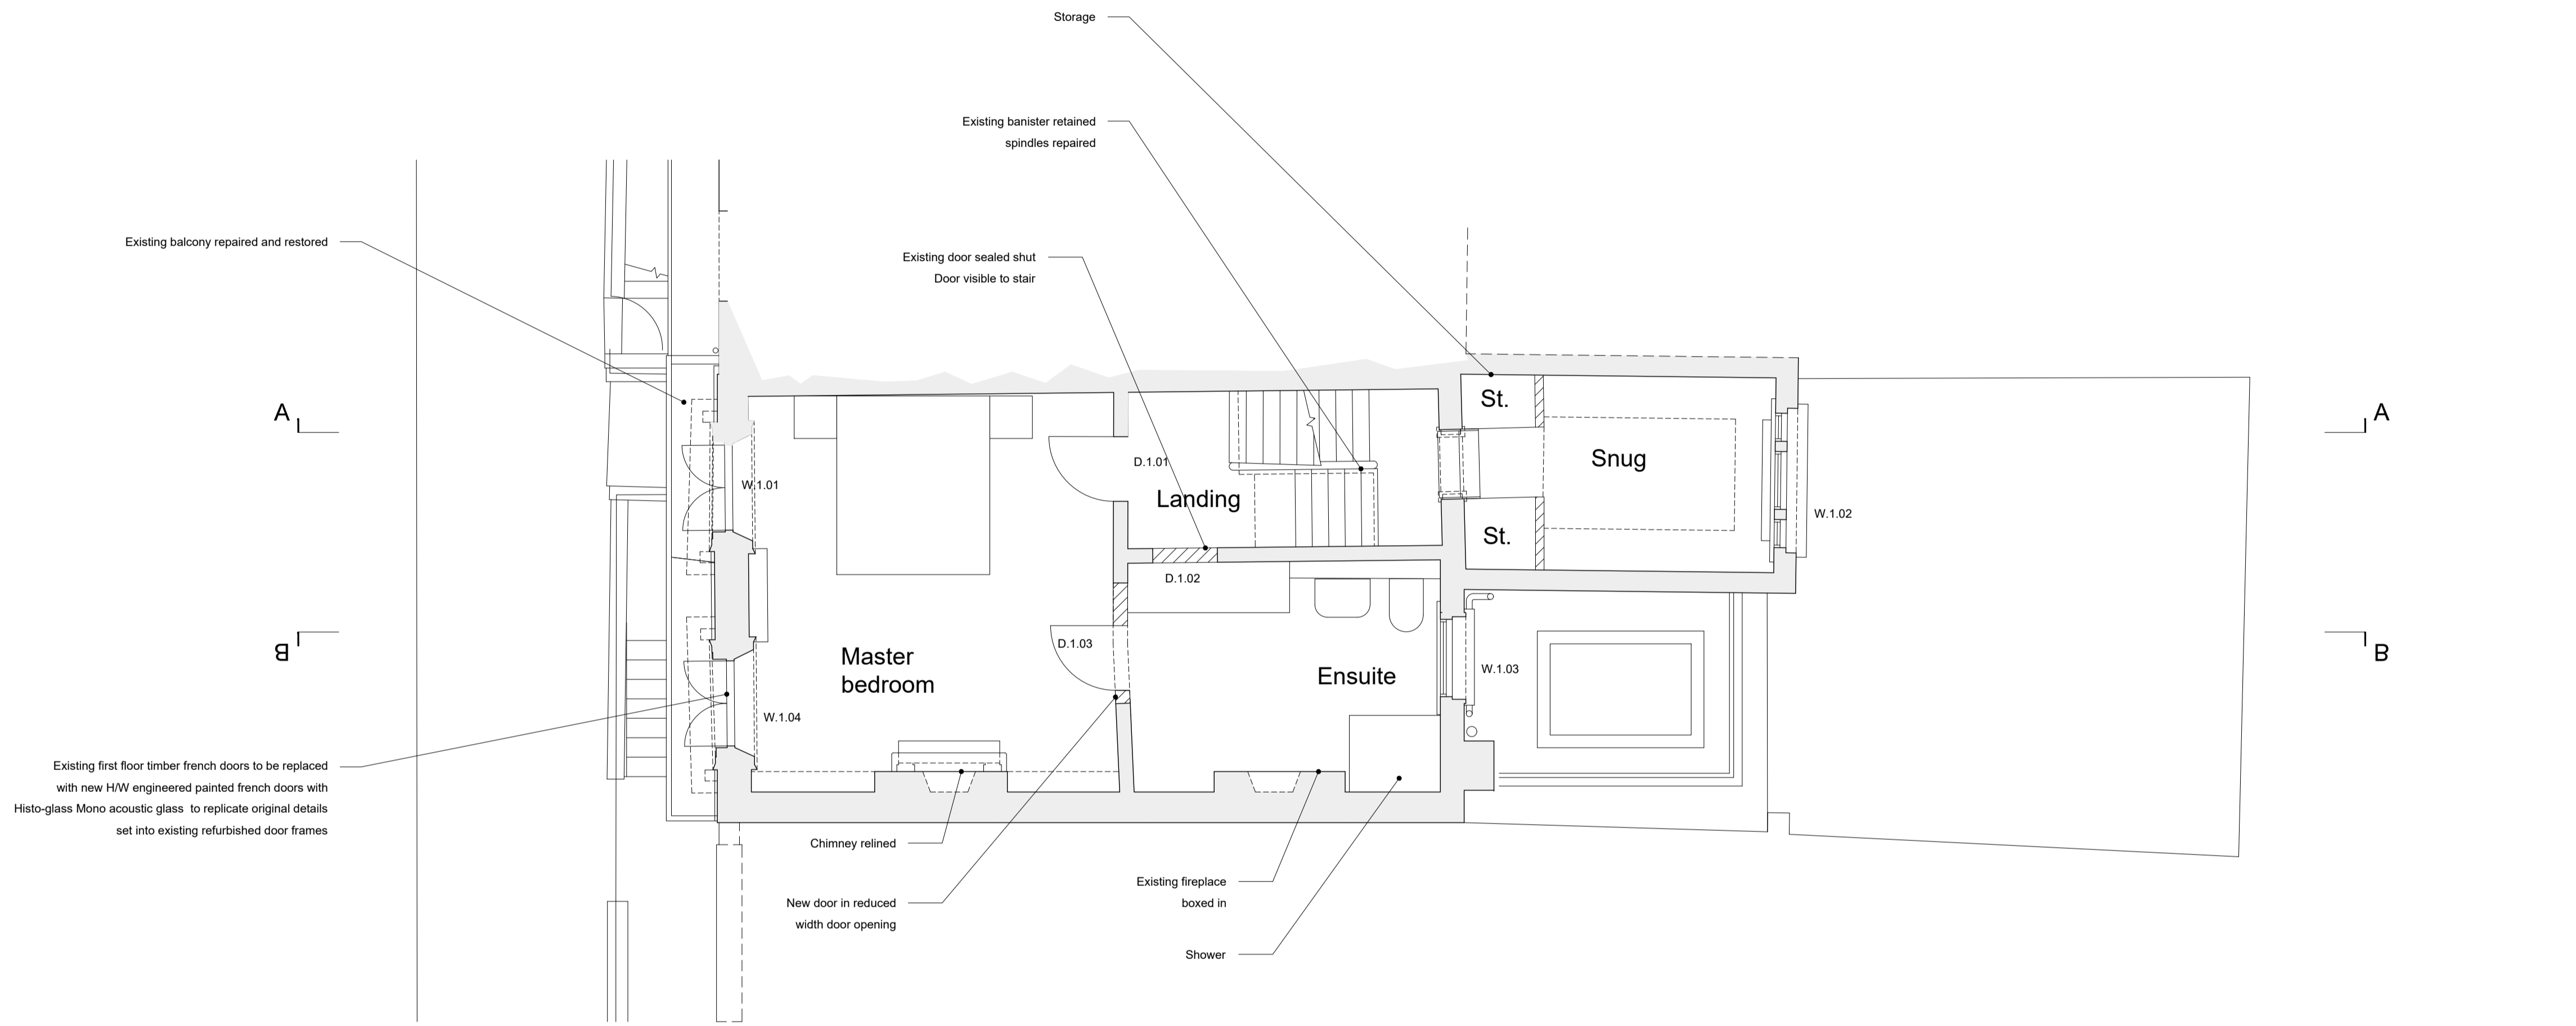


APPROVED DRAWING
LISTED BUILDING CONSENT REF: 2019/6209/L
HOUSE HOLDER APPLICATION GRANTED REF: 2019/5937/P

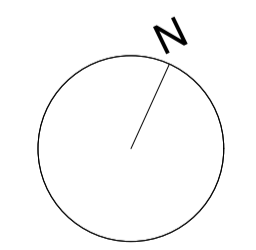

Existing first floor timber french doors to be replaced with new HW engineered painted french doors with Histo-glass Mono acoustic glass to replicate original details set into existing refurbished door frames

■ = Existing
 ▨ = New

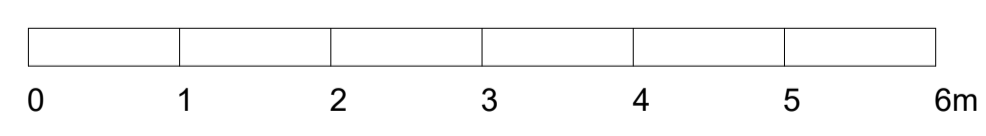

| Amendment. | Rev. | Date. |
|------------|------|-------|
| | | |
| | | |

| | | | | | | | |
|---|---|----------------|--------------------|----------------------------|-------------------------|---------------|--|
| Project: 90 Albert Street, London, NW1 7NE | Drawing Title: PROPOSED - FF GA PLAN | Date Feb 19 | Scale 1:50 @ A1 | Drawing Status PLANNING | Drawing No. AS(10)11 | Revision - | NOTES: <small>THIS DRAWING IS FOR BIDDING ONLY AND IS IN ALL CAPS TO BE CHECKED ON SITE BY CONTRACTOR. DO NOT SCALE FROM THIS DRAWING. UNLESS OTHERWISE STATED ALL DIMENSIONS ARE IN MILLIMETERS.</small> |
|---|---|----------------|--------------------|----------------------------|-------------------------|---------------|--|

