

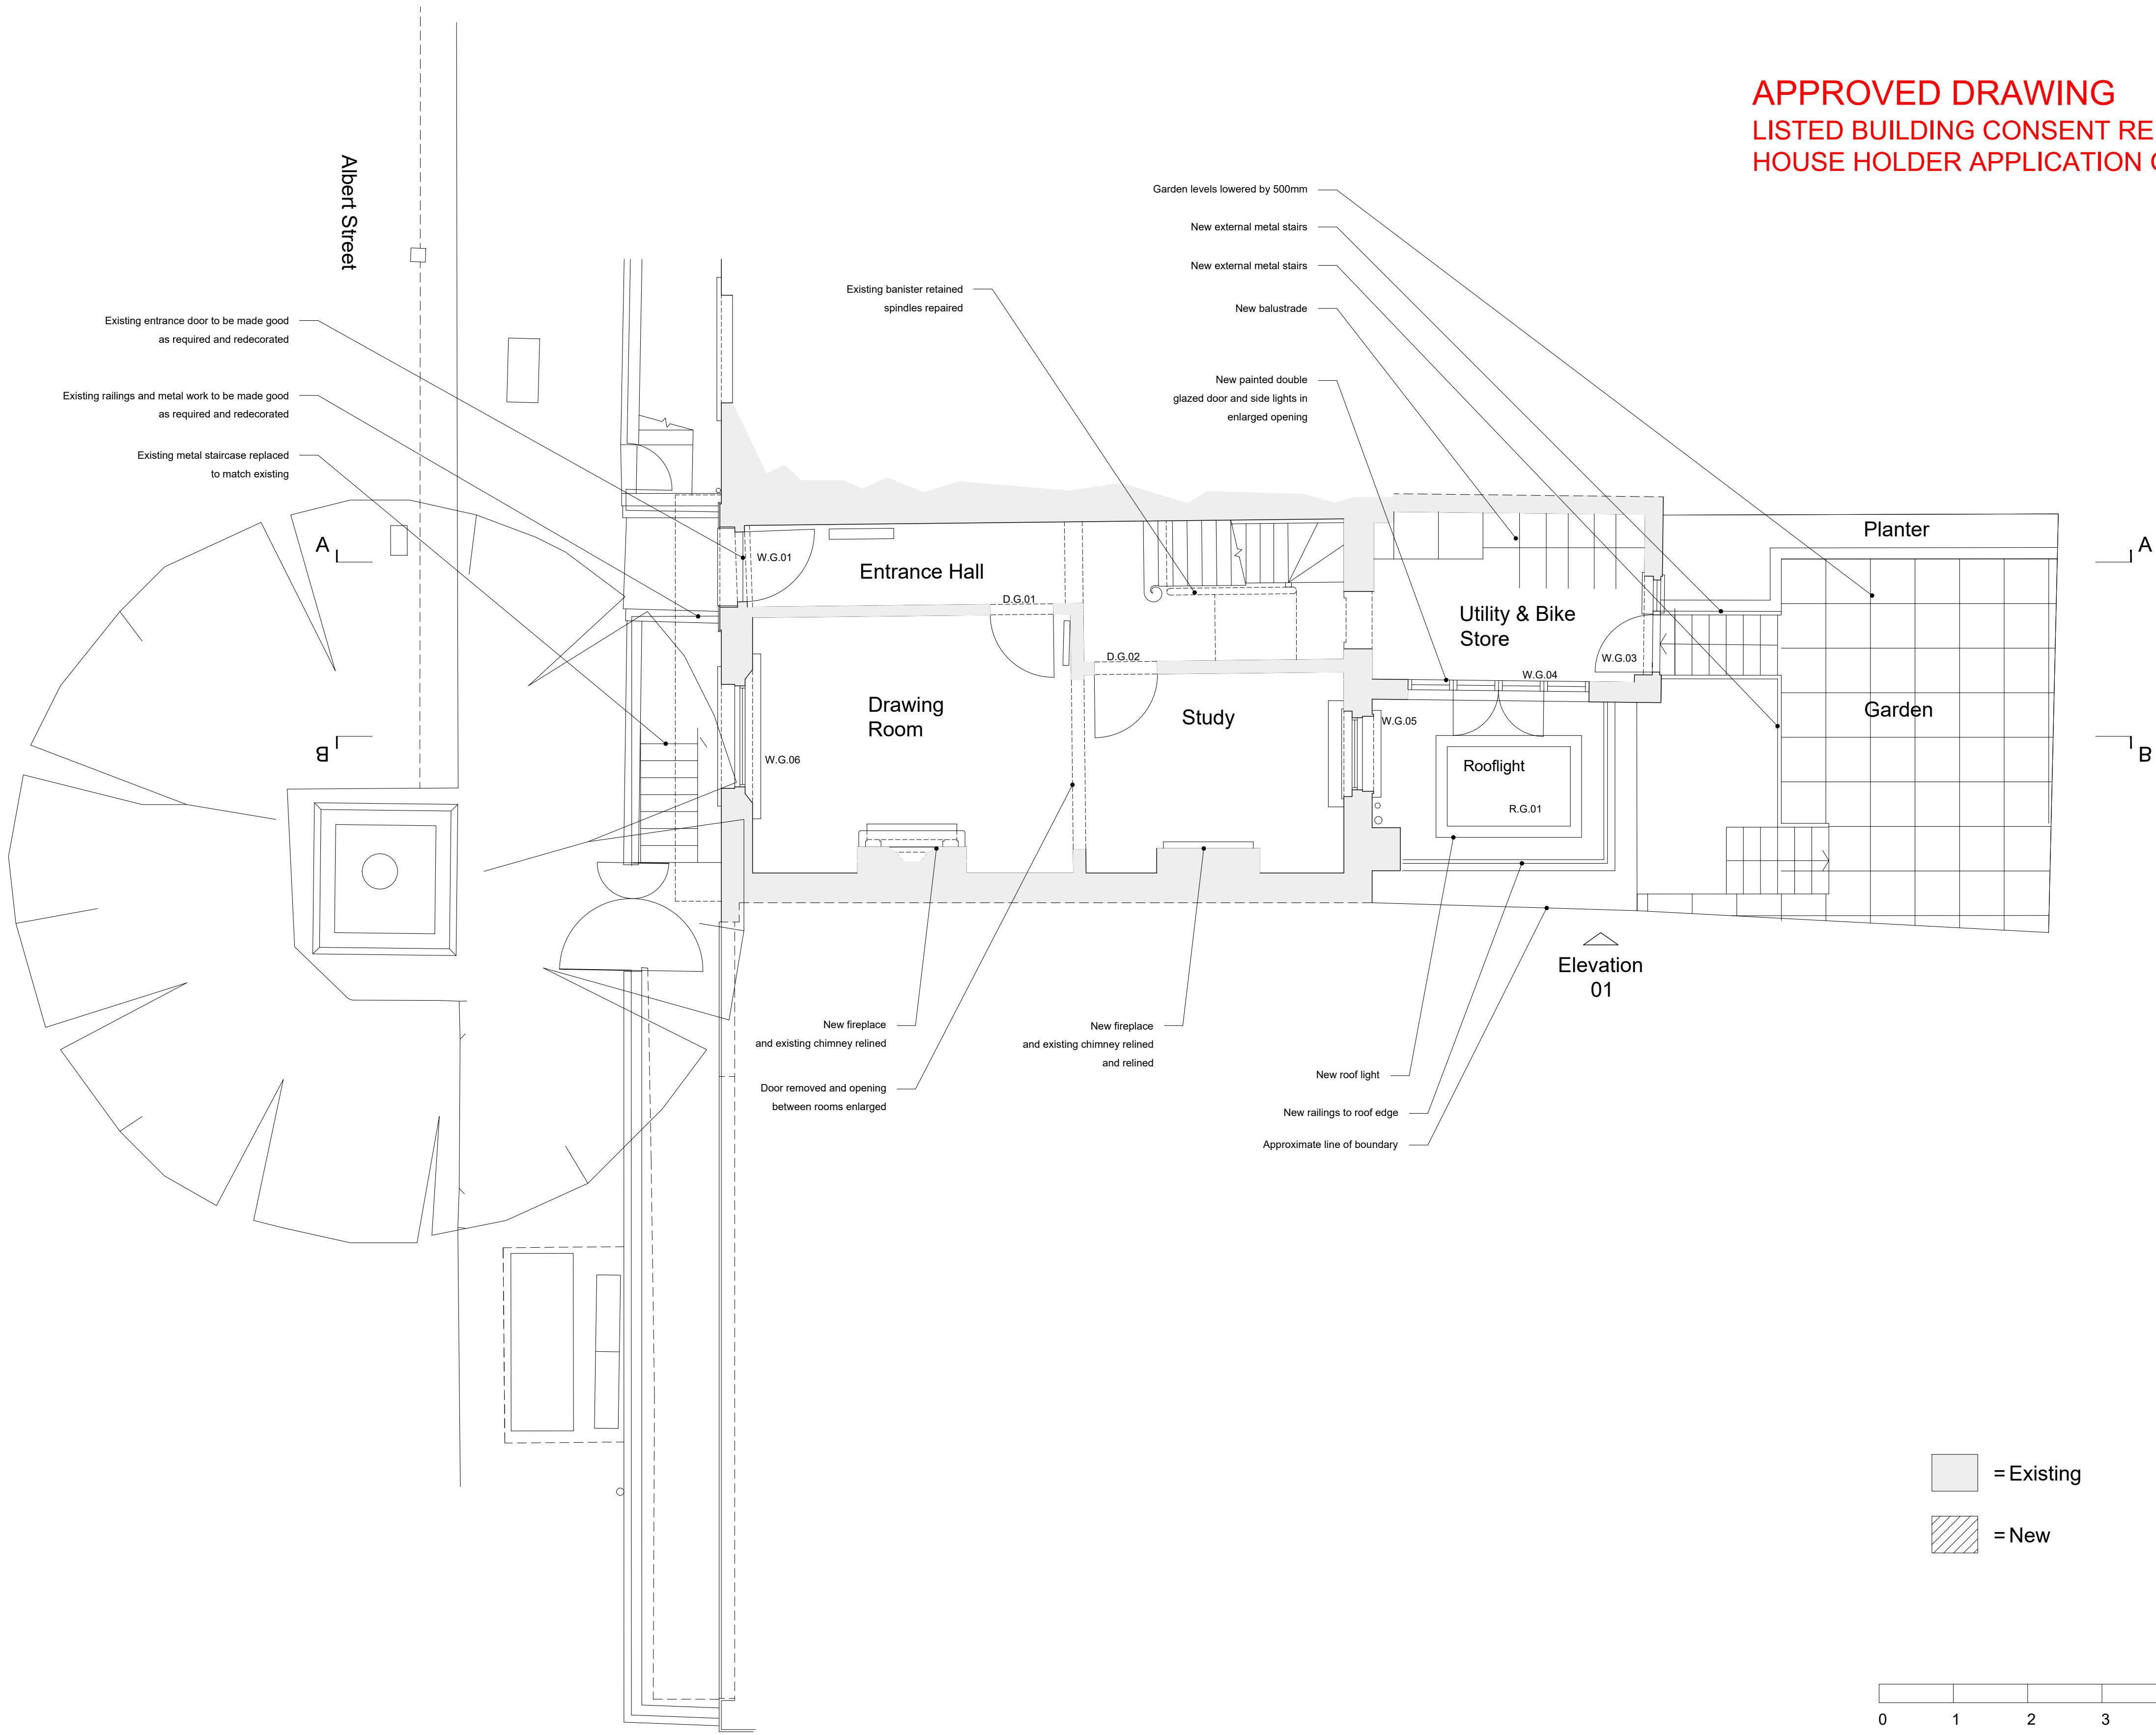


APPROVED DRAWING
LISTED BUILDING CONSENT REF: 2019/6209/L
HOUSE HOLDER APPLICATION GRANTED REF: 2019/5937/P

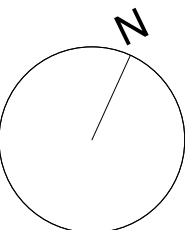

= Existing
= New

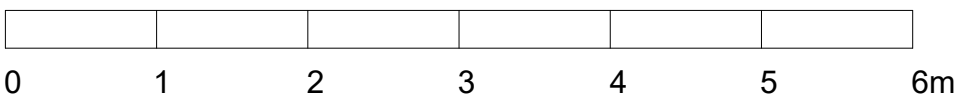

SJC GROUP

Amendment.	Rev.	Date.

Project:
90 Albert Street, London, NW1 7NE

Drawing Title:
PROPOSED - GF GA PLAN

Date
Feb 19

Scale
1:50 @ A1

Drawing Status
PLANNING

Drawing No.
AS(10)10

Revision
-

NOTES:
THIS DRAWING IS FOR BUDGETING ONLY AND IS NOT A CONSTRUCTION DRAWING
ALL DIMENSIONS TO BE CHECKED ON SITE BY CONTRACTOR
DO NOT SCALE FROM THIS DRAWING
UNLESS OTHERWISE STATED ALL DIMENSIONS ARE IN MILLIMETERS