

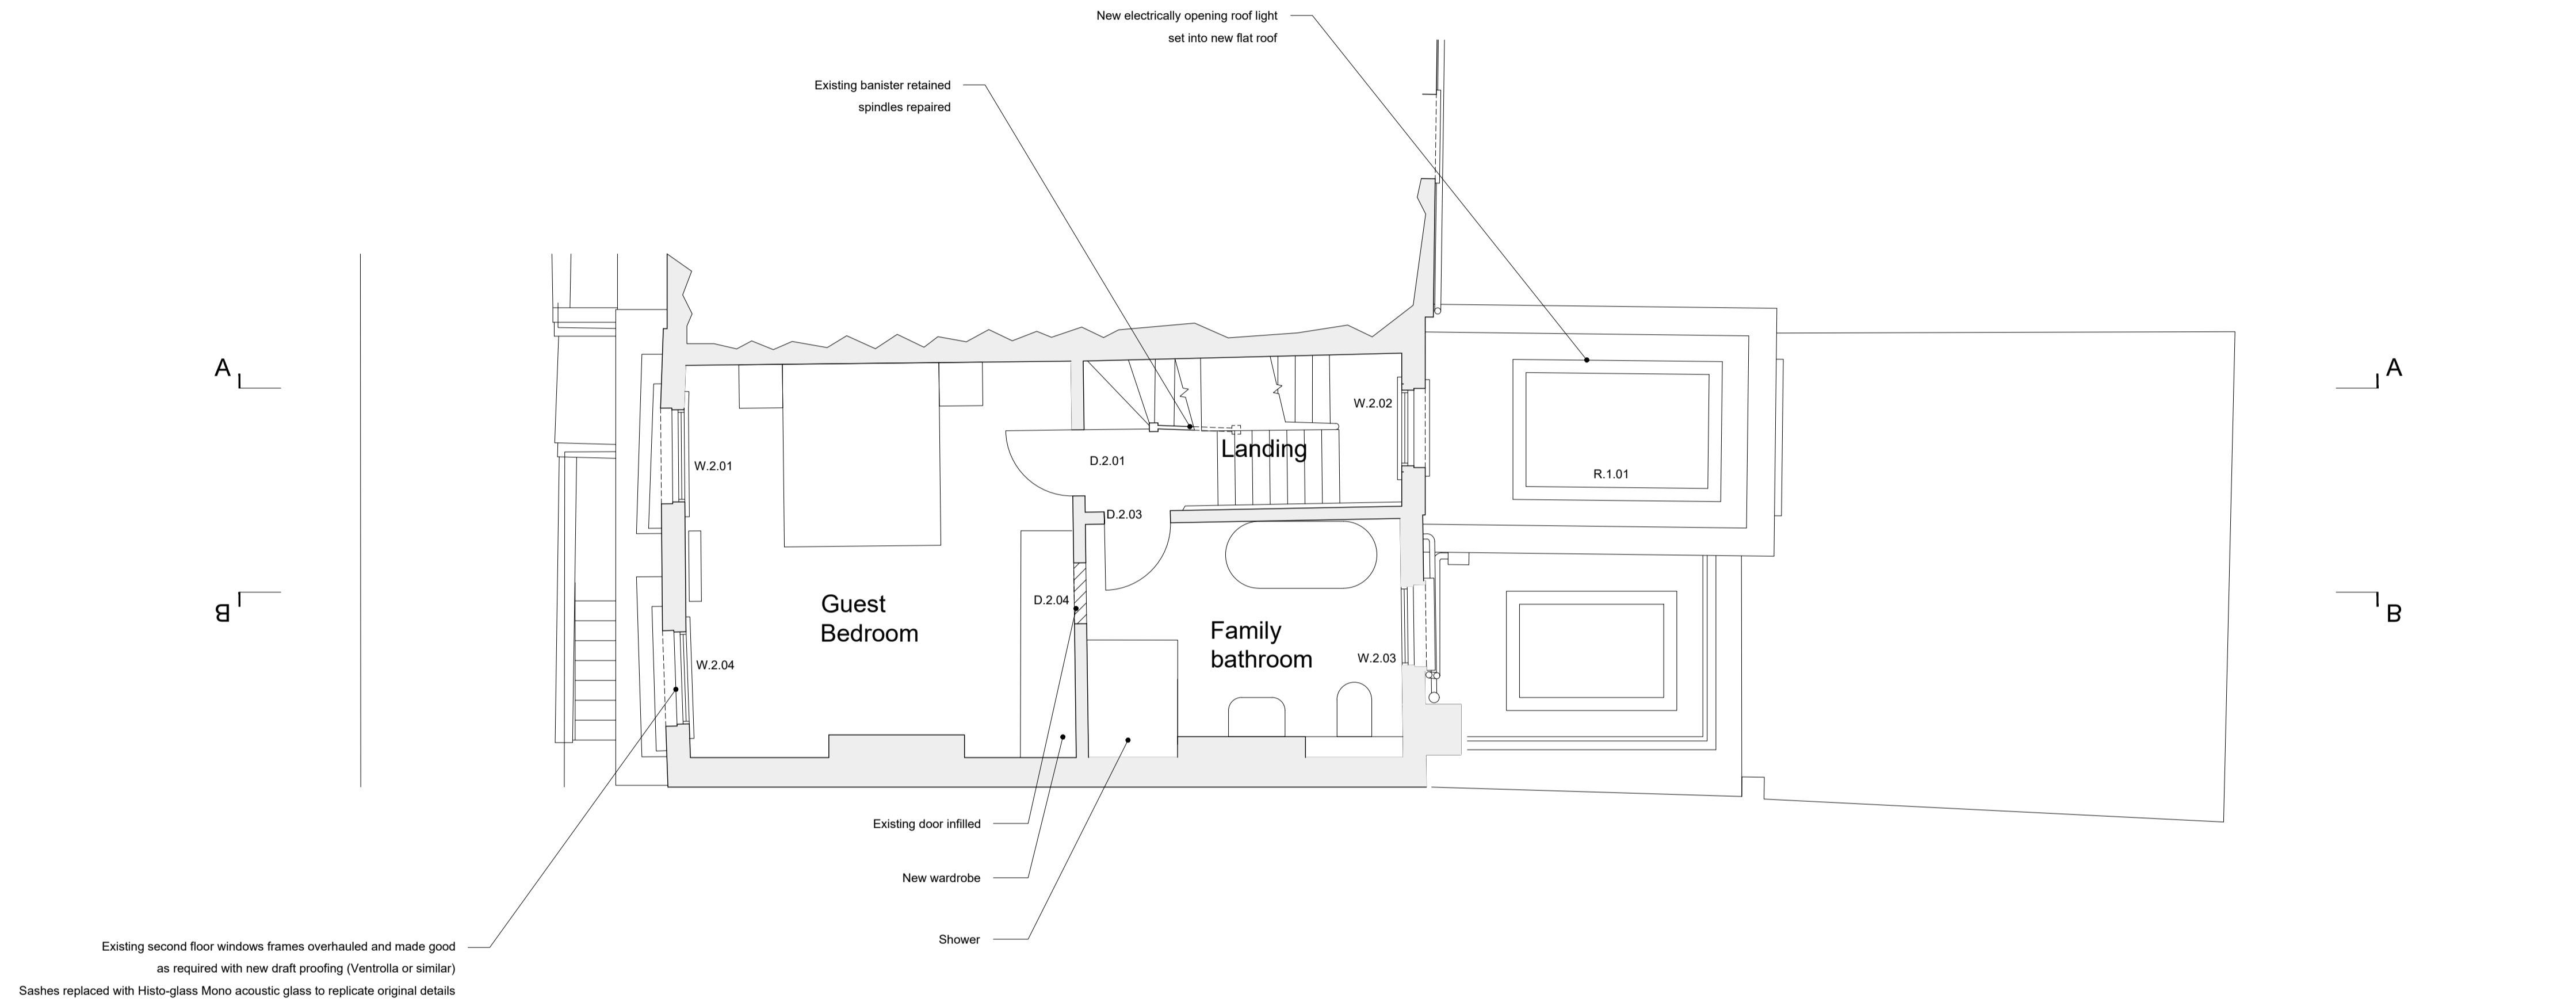


APPROVED DRAWING
LISTED BUILDING CONSENT REF: 2019/6209/L
HOUSE HOLDER APPLICATION GRANTED REF: 2019/5937/P

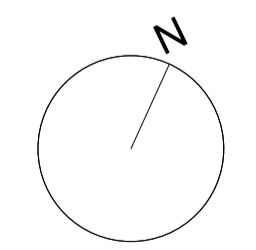

■ = Existing
 ▨ = New

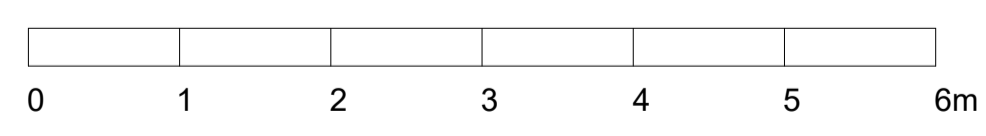

Amendment.	Rev.	Date.	Project:	Drawing Title:	Date	Scale	Drawing Status	Drawing No.	Revision	NOTES:
			90 Albert Street, London, NW1 7NE	PROPOSED - SF GA PLAN	Feb 19	1:50 @ A1	PLANNING	AS(10)12	-	THIS DRAWING IS FOR BIDDING ONLY AND IS IN ALL CAPS TO BE CHECKED ON SITE BY CONTRACTOR. DO NOT SCALE FROM THIS DRAWING. UNLESS OTHERWISE STATED ALL DIMENSIONS ARE IN MILLIMETERS.