

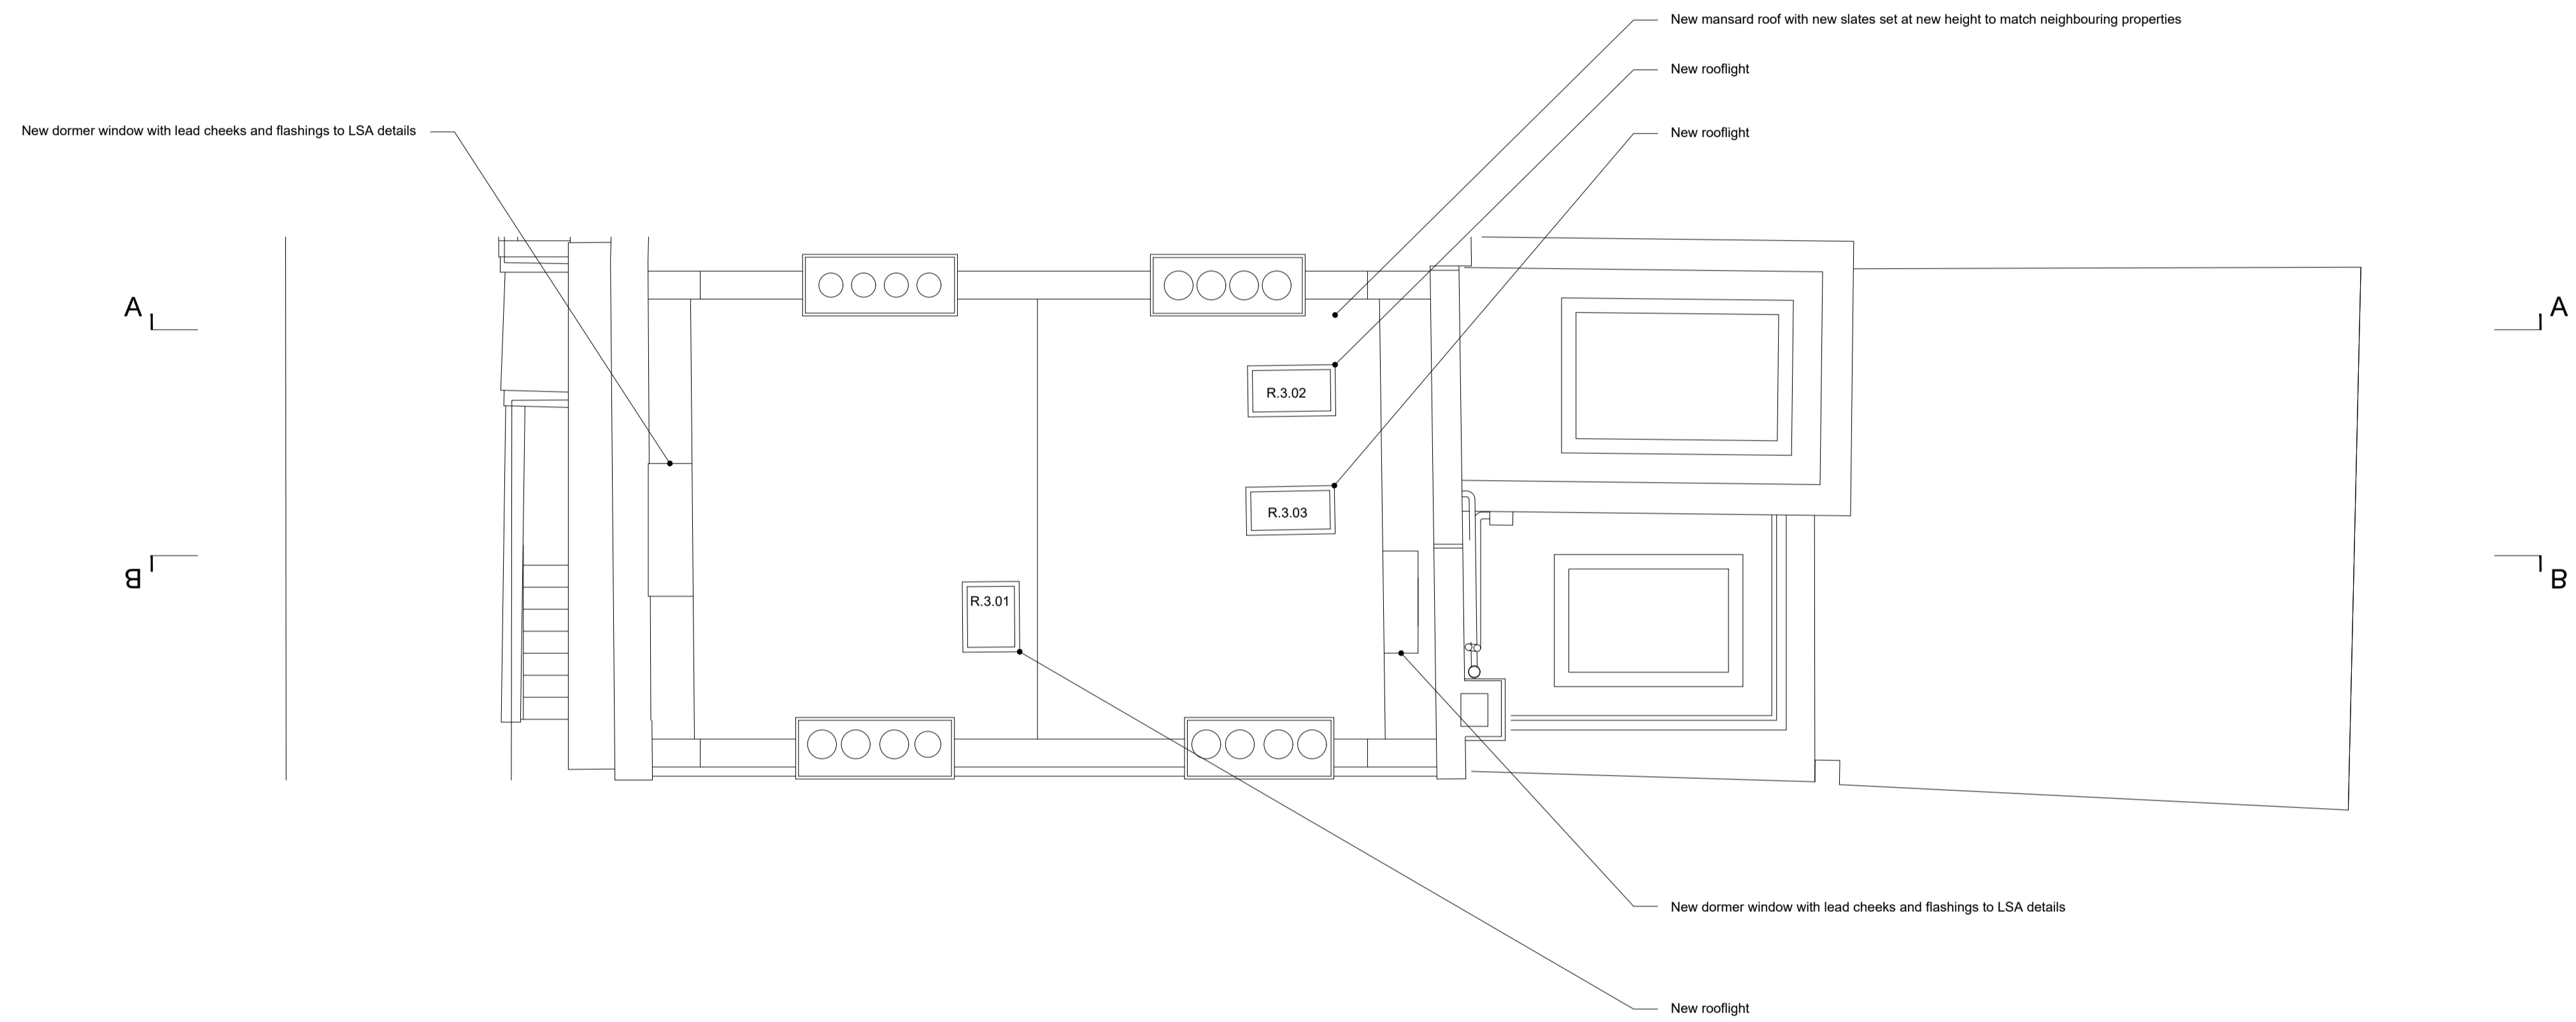
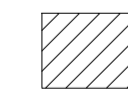


APPROVED DRAWING
 LISTED BUILDING CONSENT REF: 2019/6209/L
 HOUSE HOLDER APPLICATION GRANTED REF: 2019/5937/P

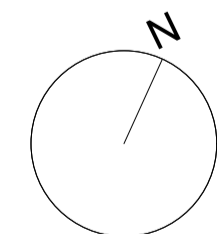

 = New

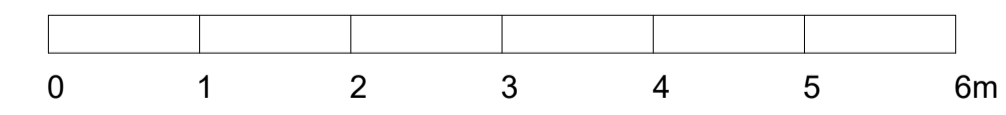

Amendment.	Rev.	Date.

Project:
90 Albert Street, London, NW1 7NE

Drawing Title:
PROPOSED - ROOF GA PLAN

Date
Feb 19

Scale
1.50 @ A1

Drawing Status
PLANNING

Drawing No.
AS(10)14

Revision
-

NOTES:
 THIS DRAWING IS FOR BIDDETING ONLY AND IS IN ALL CAPS FOR CHECKS ON SITE BY CONTRACTOR. DO NOT SCALE FROM THIS DRAWING. UNLESS OTHERWISE STATED ALL DIMENSIONS ARE IN MILLIMETERS.

