



APPROVED DRAWING
 LISTED BUILDING CONSENT REF: 2019/6209/L
 HOUSE HOLDER APPLICATION GRANTED REF: 2019/5937/P

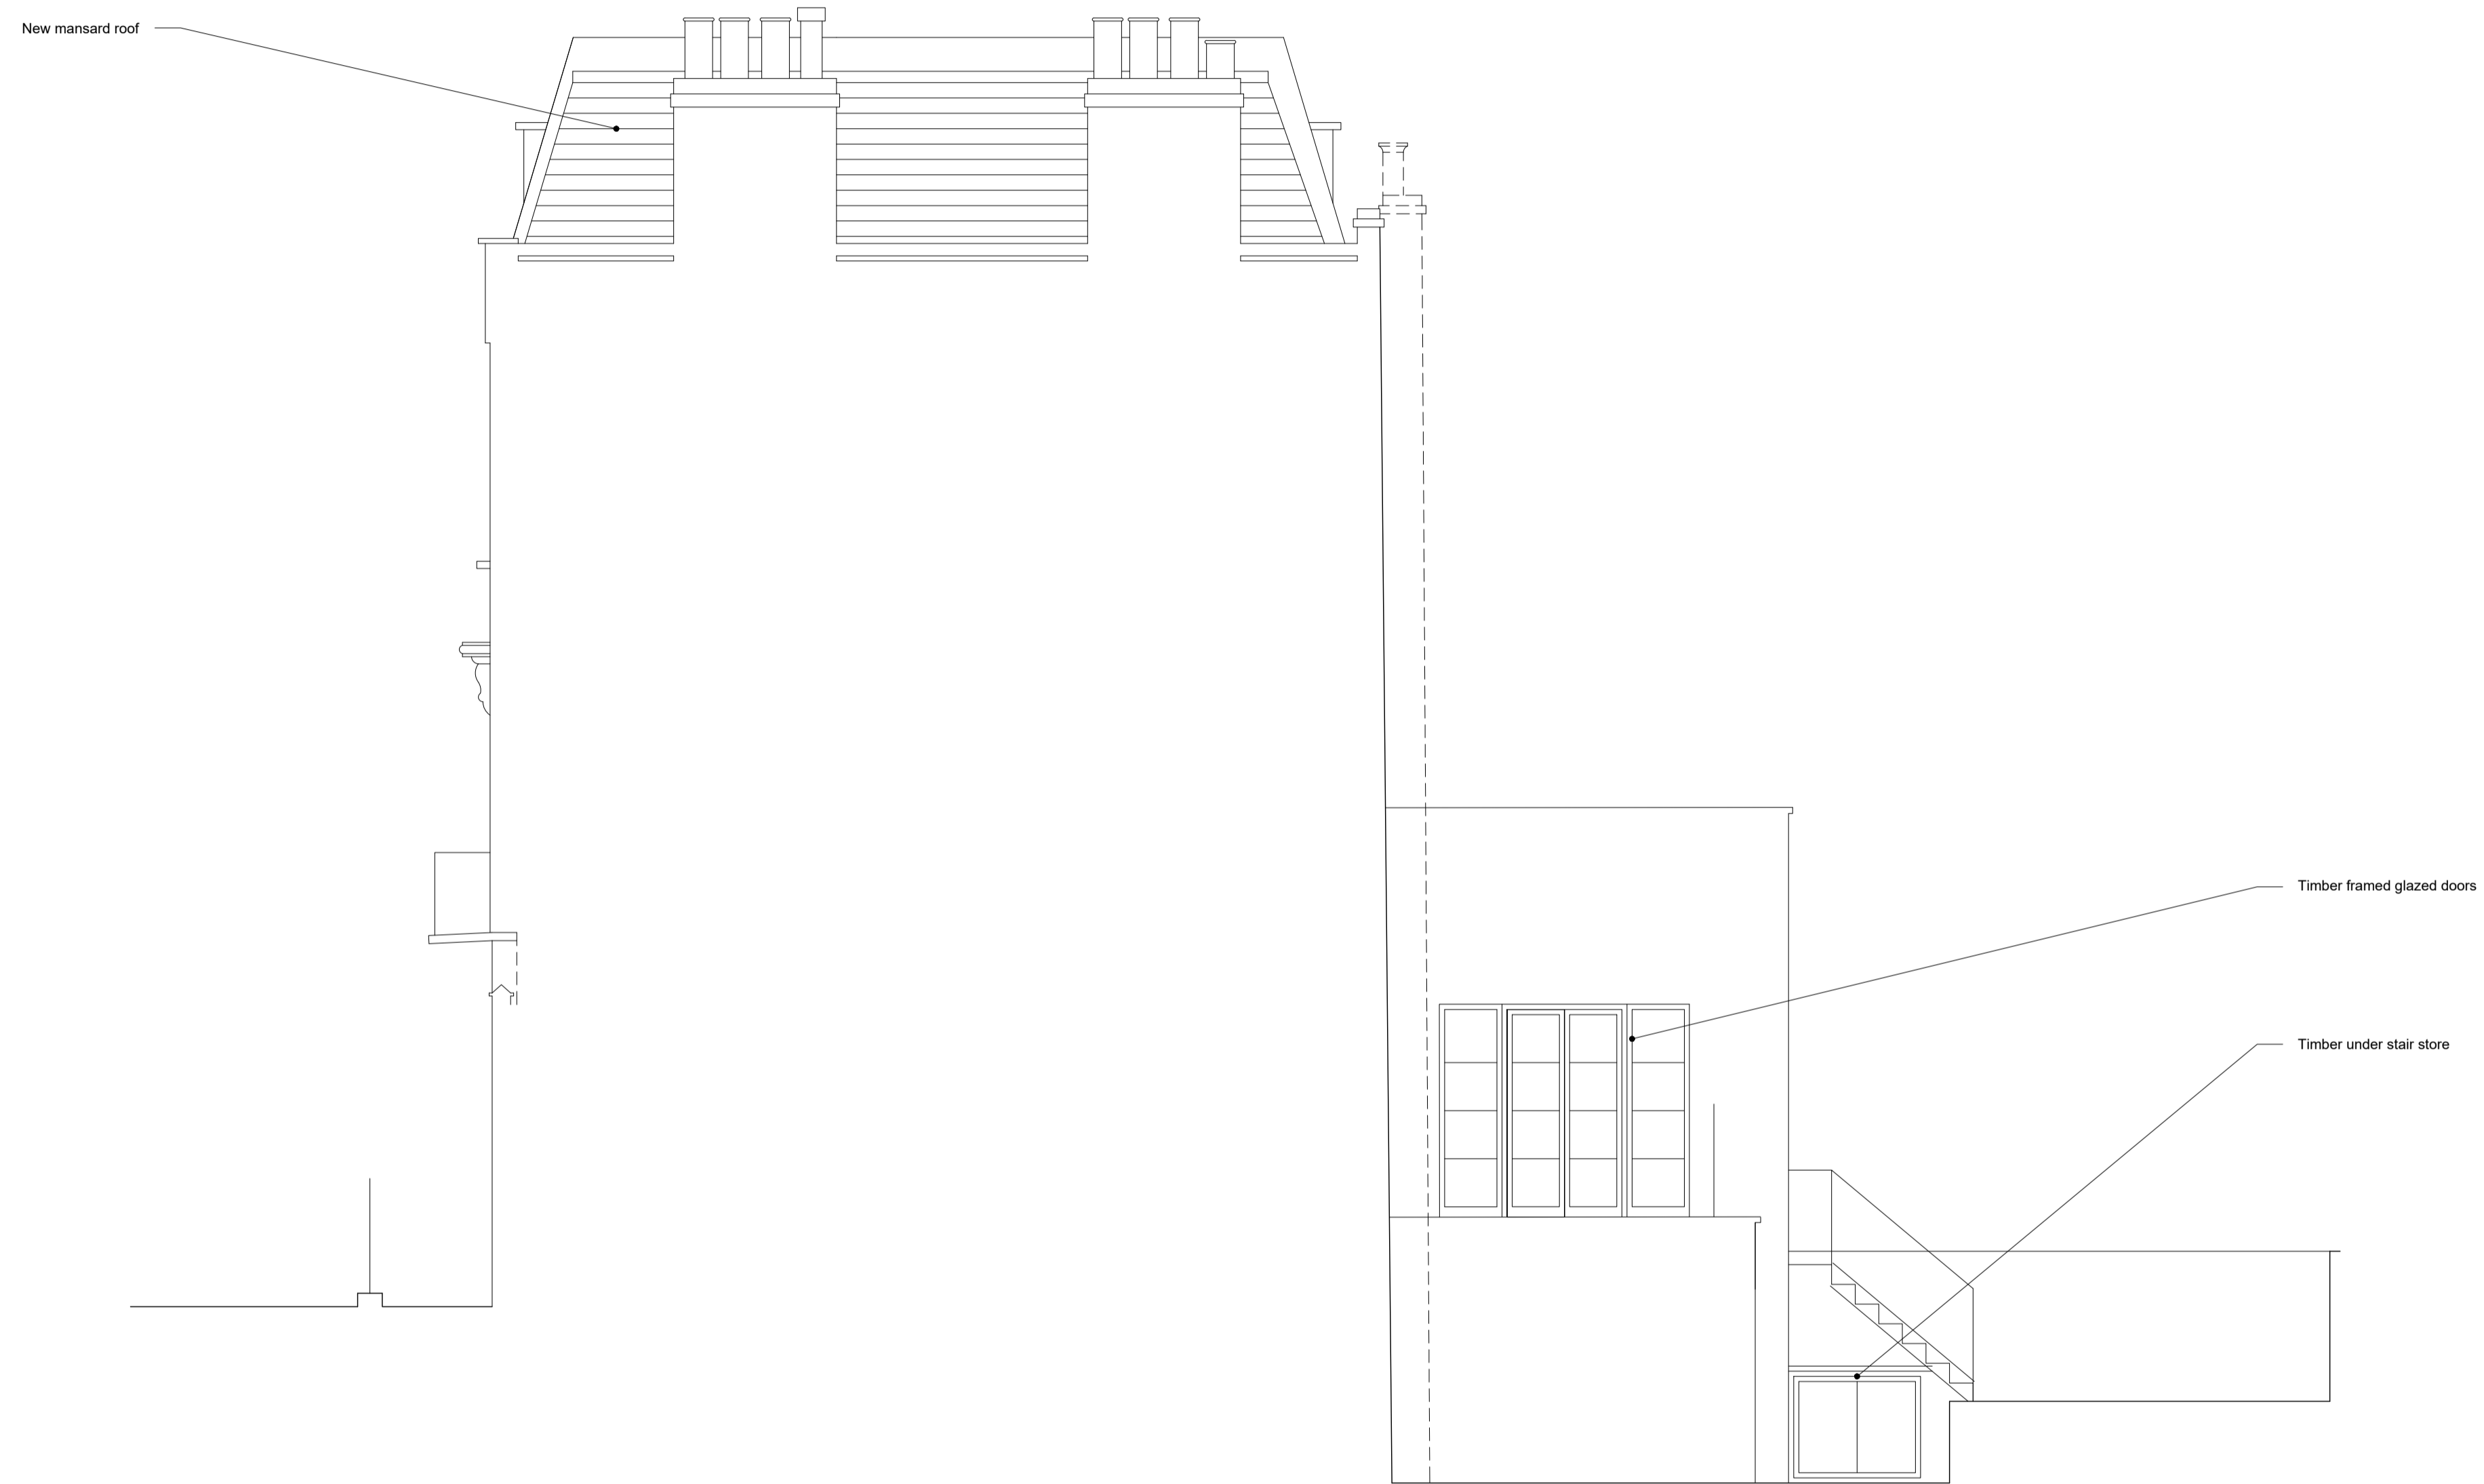

1. Side Elevation (elevation 01)

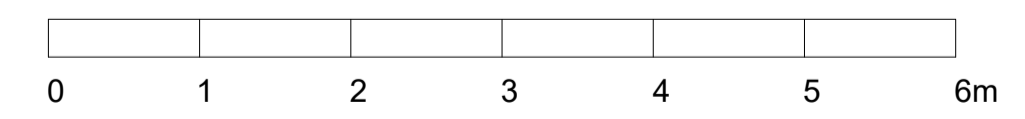

Amendment.	Rev.	Date.

Project: 90 Albert Street, London, NW1 7NE	Drawing Title: PROPOSED - ELEVATIONS	Date Feb 19	Scale 1.50 @ A1	Drawing Status PLANNING	Drawing No. AS(10)31	Revision -	NOTES: <small>THIS DRAWING IS FOR BIDDETING ONLY AND IS IN ALL CAPS FOR TO BE CHECKED ON SITE BY CONTRACTOR DO NOT SCALE FROM THIS DRAWING UNLESS OTHERWISE STATED ALL DIMENSIONS ARE IN MILLIMETERS</small>
---	---	----------------	--------------------	----------------------------	-------------------------	---------------	---

