


COPYRIGHT 2020 STANHOPE GATE ARCHITECTURE  
 THIS DRAWING IS FOR AESTHETIC DESIGN  
 INFORMATION PURPOSES ONLY & DOES NOT  
 CONTAIN ANY INFORMATION FOR CONSTRUCTION  
 OR COMPLIANCE TO BUILDING REGULATIONS.  
 DRAWINGS MAY BE SCALED FOR THE PURPOSES OF  
 PLANNING ONLY. ALL DIMENSIONS TO BE CHECKED  
 ON SITE.

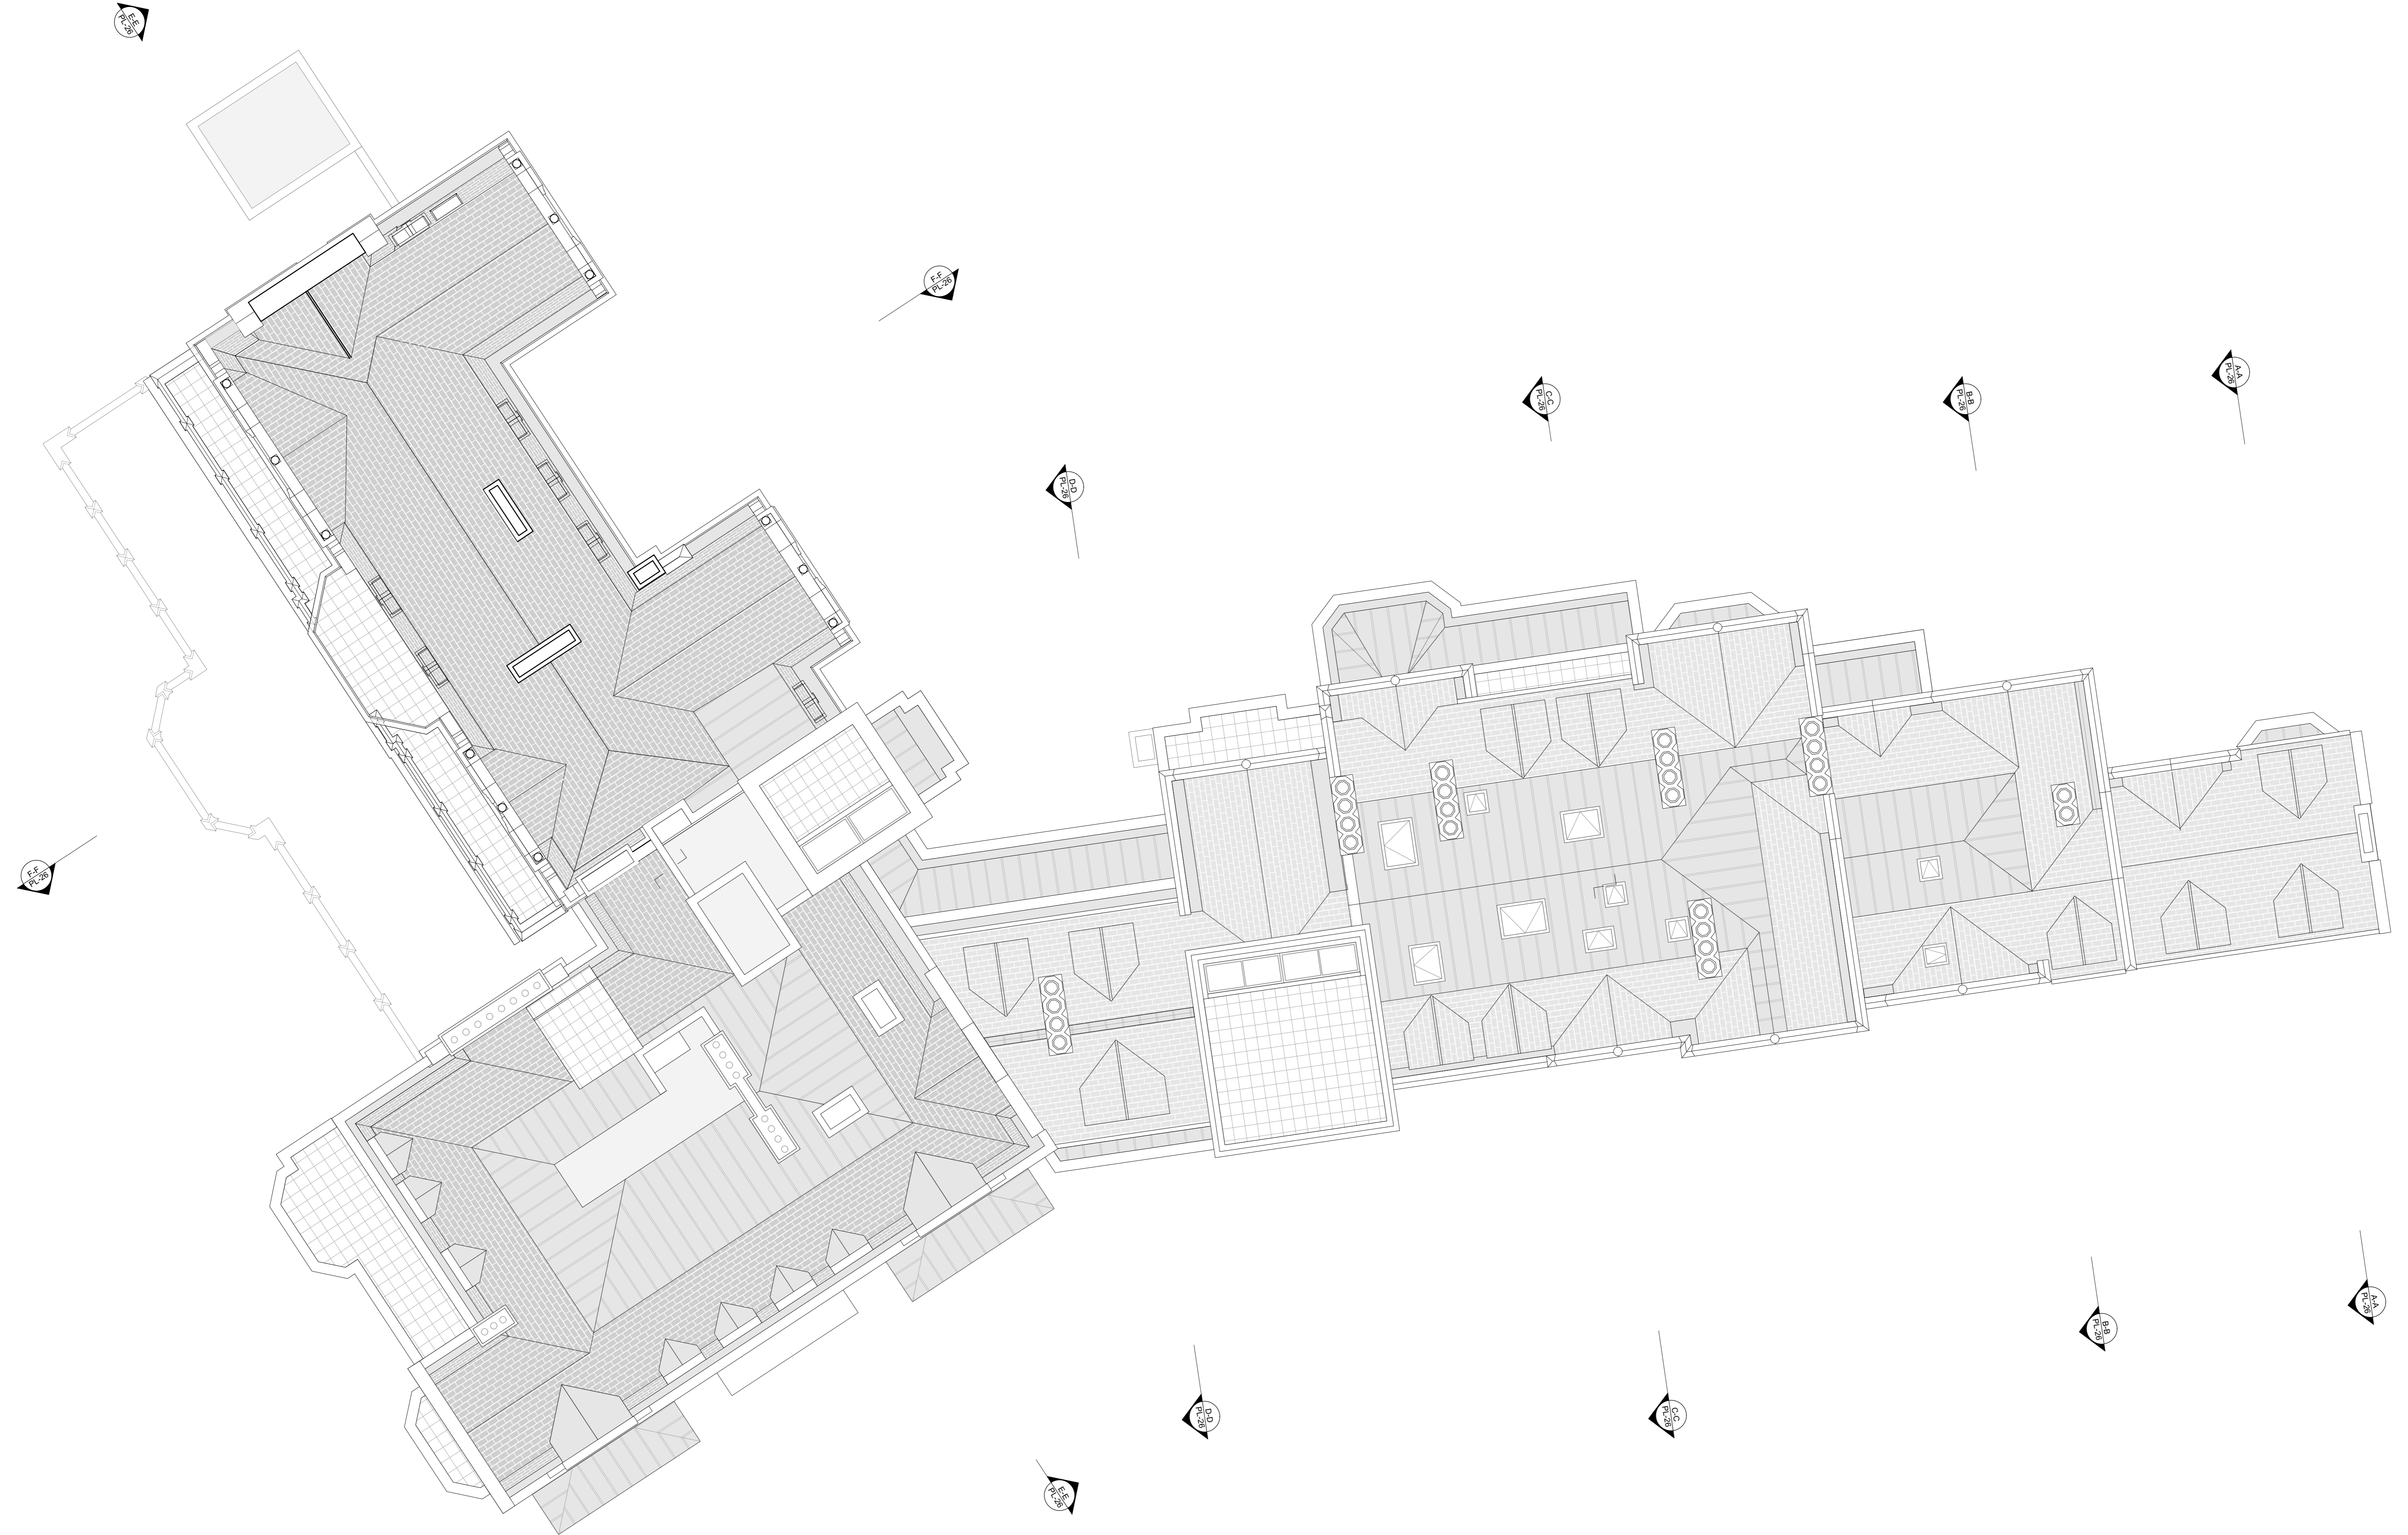

Rev	Date	Description
P06	27/08/20	SMOKE SHAFT UPDATED
P05	16/06/20	FLAT 35 CHIMNEY UPDATED
P04	27/05/20	FLAT 31 AND 32 ROOF UPDATED
P03	06/05/20	UPDATED FOOTPRINT AND NEW COPING DETAIL
P02	27/02/20	CHANGES TO FLAT 31 TERRACE AREA
P01	25/02/20	FOOTPRINT UPDATED

REV.	DATE	DESCRIPTION
------	------	-------------

**BRANCH HILL HOUSE**  
LONDON

PROPOSED ROOF PLAN

<b>DRNG No</b> PL-23 P06	<b>SCALE</b> 1:100 @ A0 1:200 @ A2	<b>DATE</b> FEB 2020
-----------------------------	--	-------------------------



5 ST JAMES'S SQUARE  
LONDON SW1Y 4JU  
T 020 7451 0955 mail@stanhopegate.co.uk  
www.stanhopegatearchitecture.com

