


# PLANNING

The contractor must check dimensions on site. Only figured dimensions to be worked from.

Any discrepancies must be reported to the architect before proceeding.


NOTES:

This drawing is © copyright Platform 5 Architects LLP 

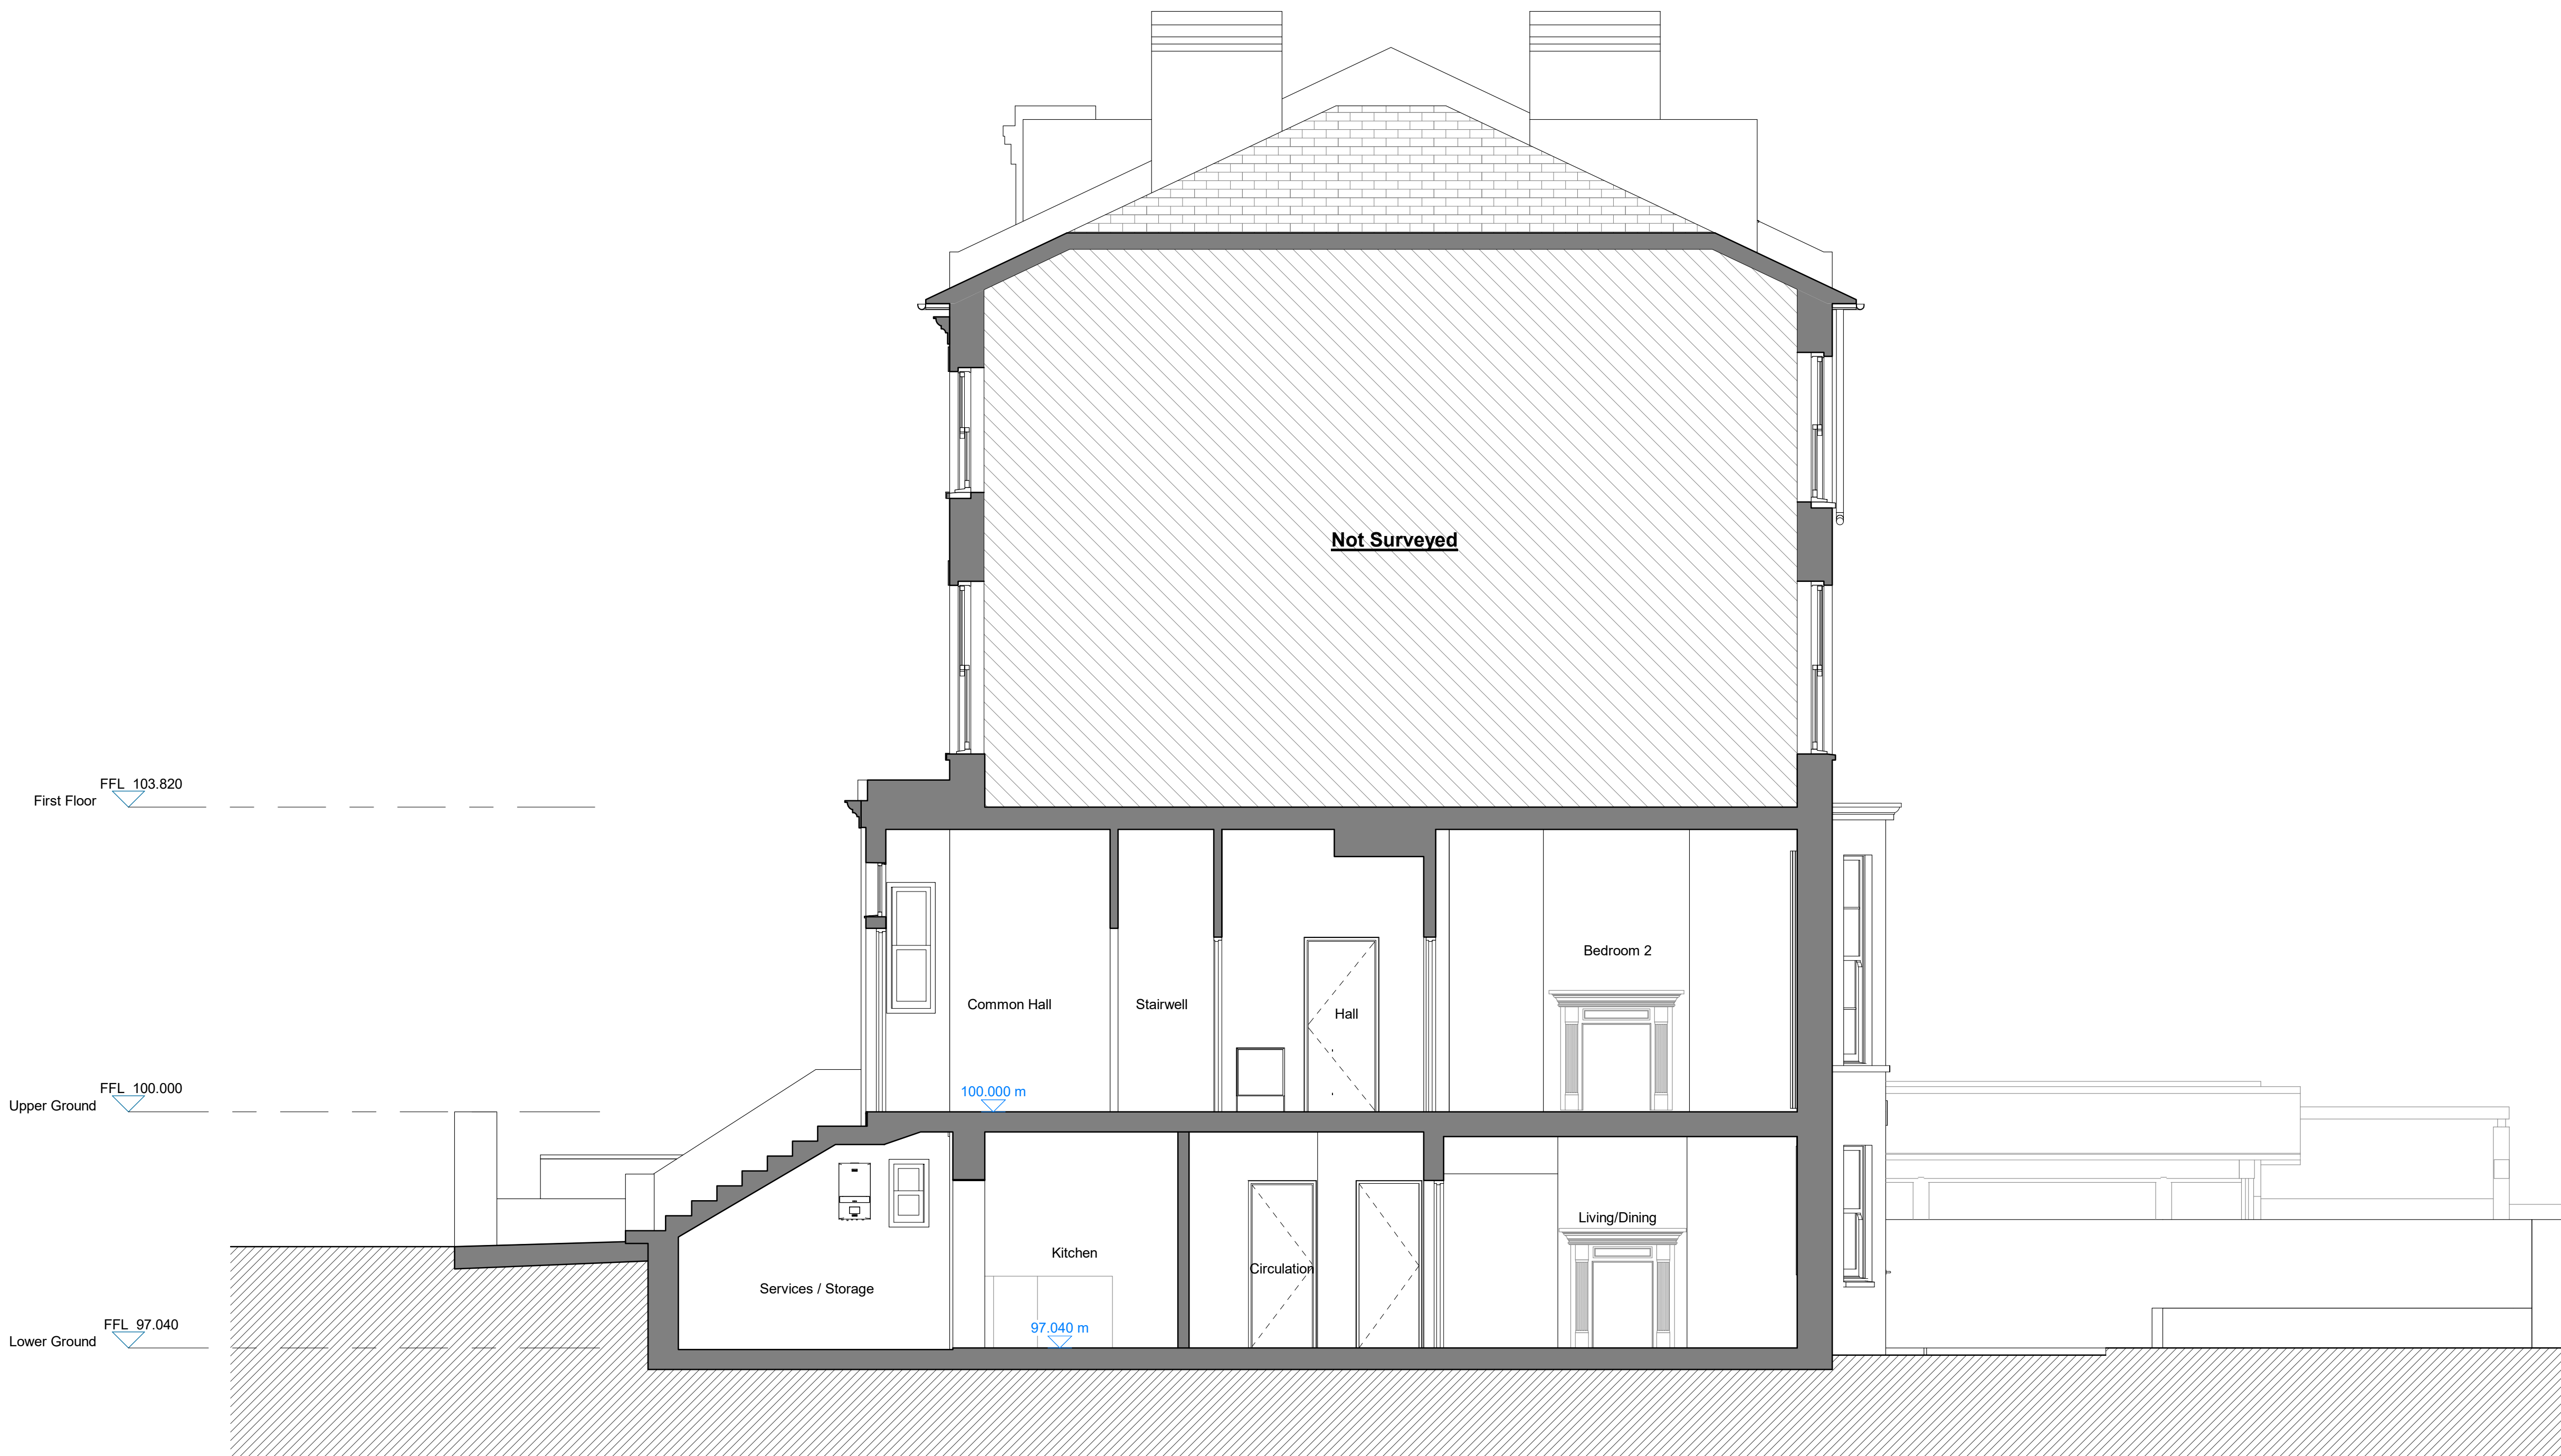

P3	14.08.20	Issued for Planning	MT
P2	07.08.20	Issued for draft planning	MT
P1	03.07.20	Issued for information	MT

Rev.	Date	Description	Checked
------	------	-------------	---------

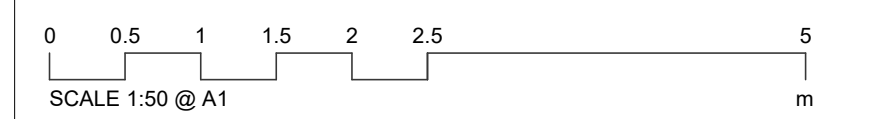

**Platform 5**  
architects

Unit 102  
94 Hanbury Street  
London  
E1 5JL

t 020 7377 8885  
e info@platform5architects.com  
w www.platform5architects.com

PROJECT TITLE		SCALE @ A1	SCALE @ A1
King Henry's Road		1:50	1:100
DRAWING TITLE		PROJECT NO.	REVISION
Existing Section A-A		20-104	P3
DATE		DRAWING NO.	
July 2020		020	