


PLANNING

The contractor must check dimensions on site. Only figured dimensions to be worked from.


Any discrepancies must be reported to the architect before proceeding.

NOTES:

This drawing is © copyright Platform 5 Architects LLP 

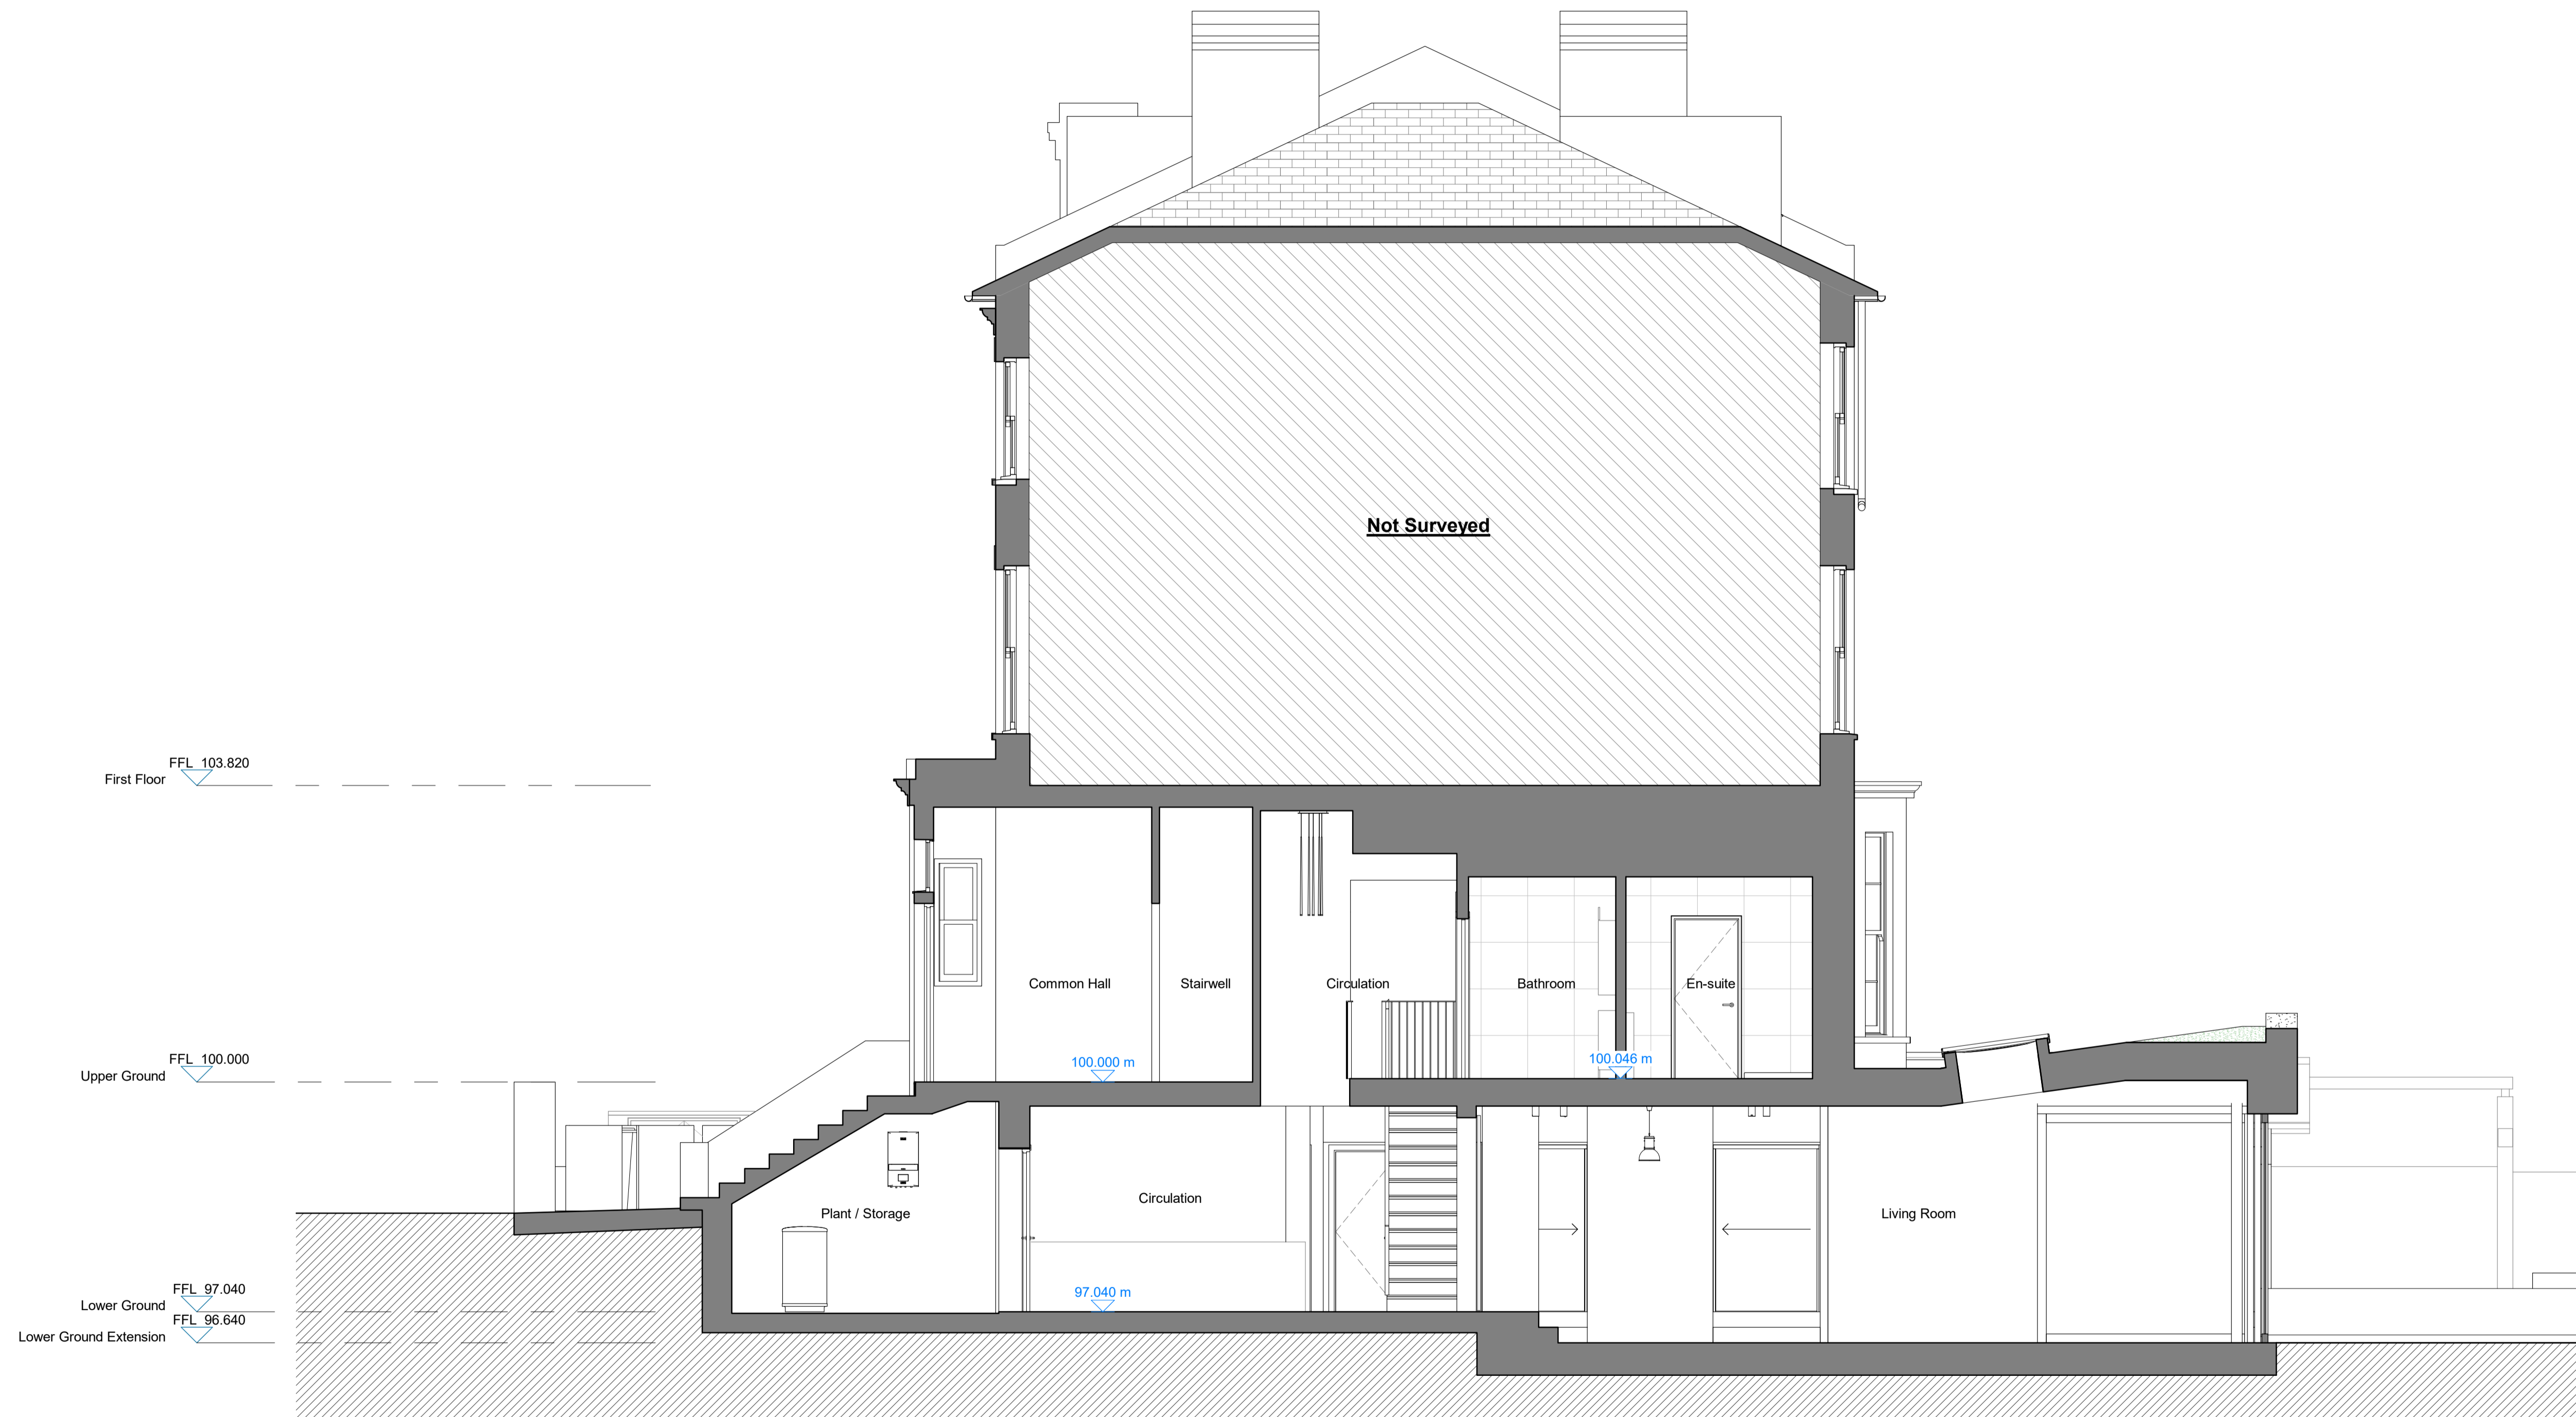

Rev.	Date	Description	Checked
P4	28.08.20	Issued for Planning	MT
P3	14.08.20	Issued for Planning	MT
P2	07.08.20	Issued for draft planning	MT
P1	03.07.20	Issued for information	MT

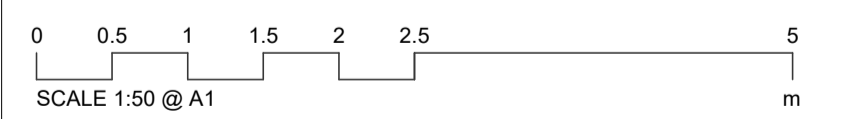

Platform 5
architects

Unit 102
94 Hanbury Street
London
E1 5JL

t 020 7377 8885
e info@platform5architects.com
w www.platform5architects.com

PROJECT TITLE		SCALE @ A1	SCALE @ A1
King Henry's Road		1:50	1:100
DRAWING TITLE		PROJECT NO.	REVISION
Proposed Section A-A		20-104	P4
PRINTING DATE	DRAWING NO.		
July 2020	500		