


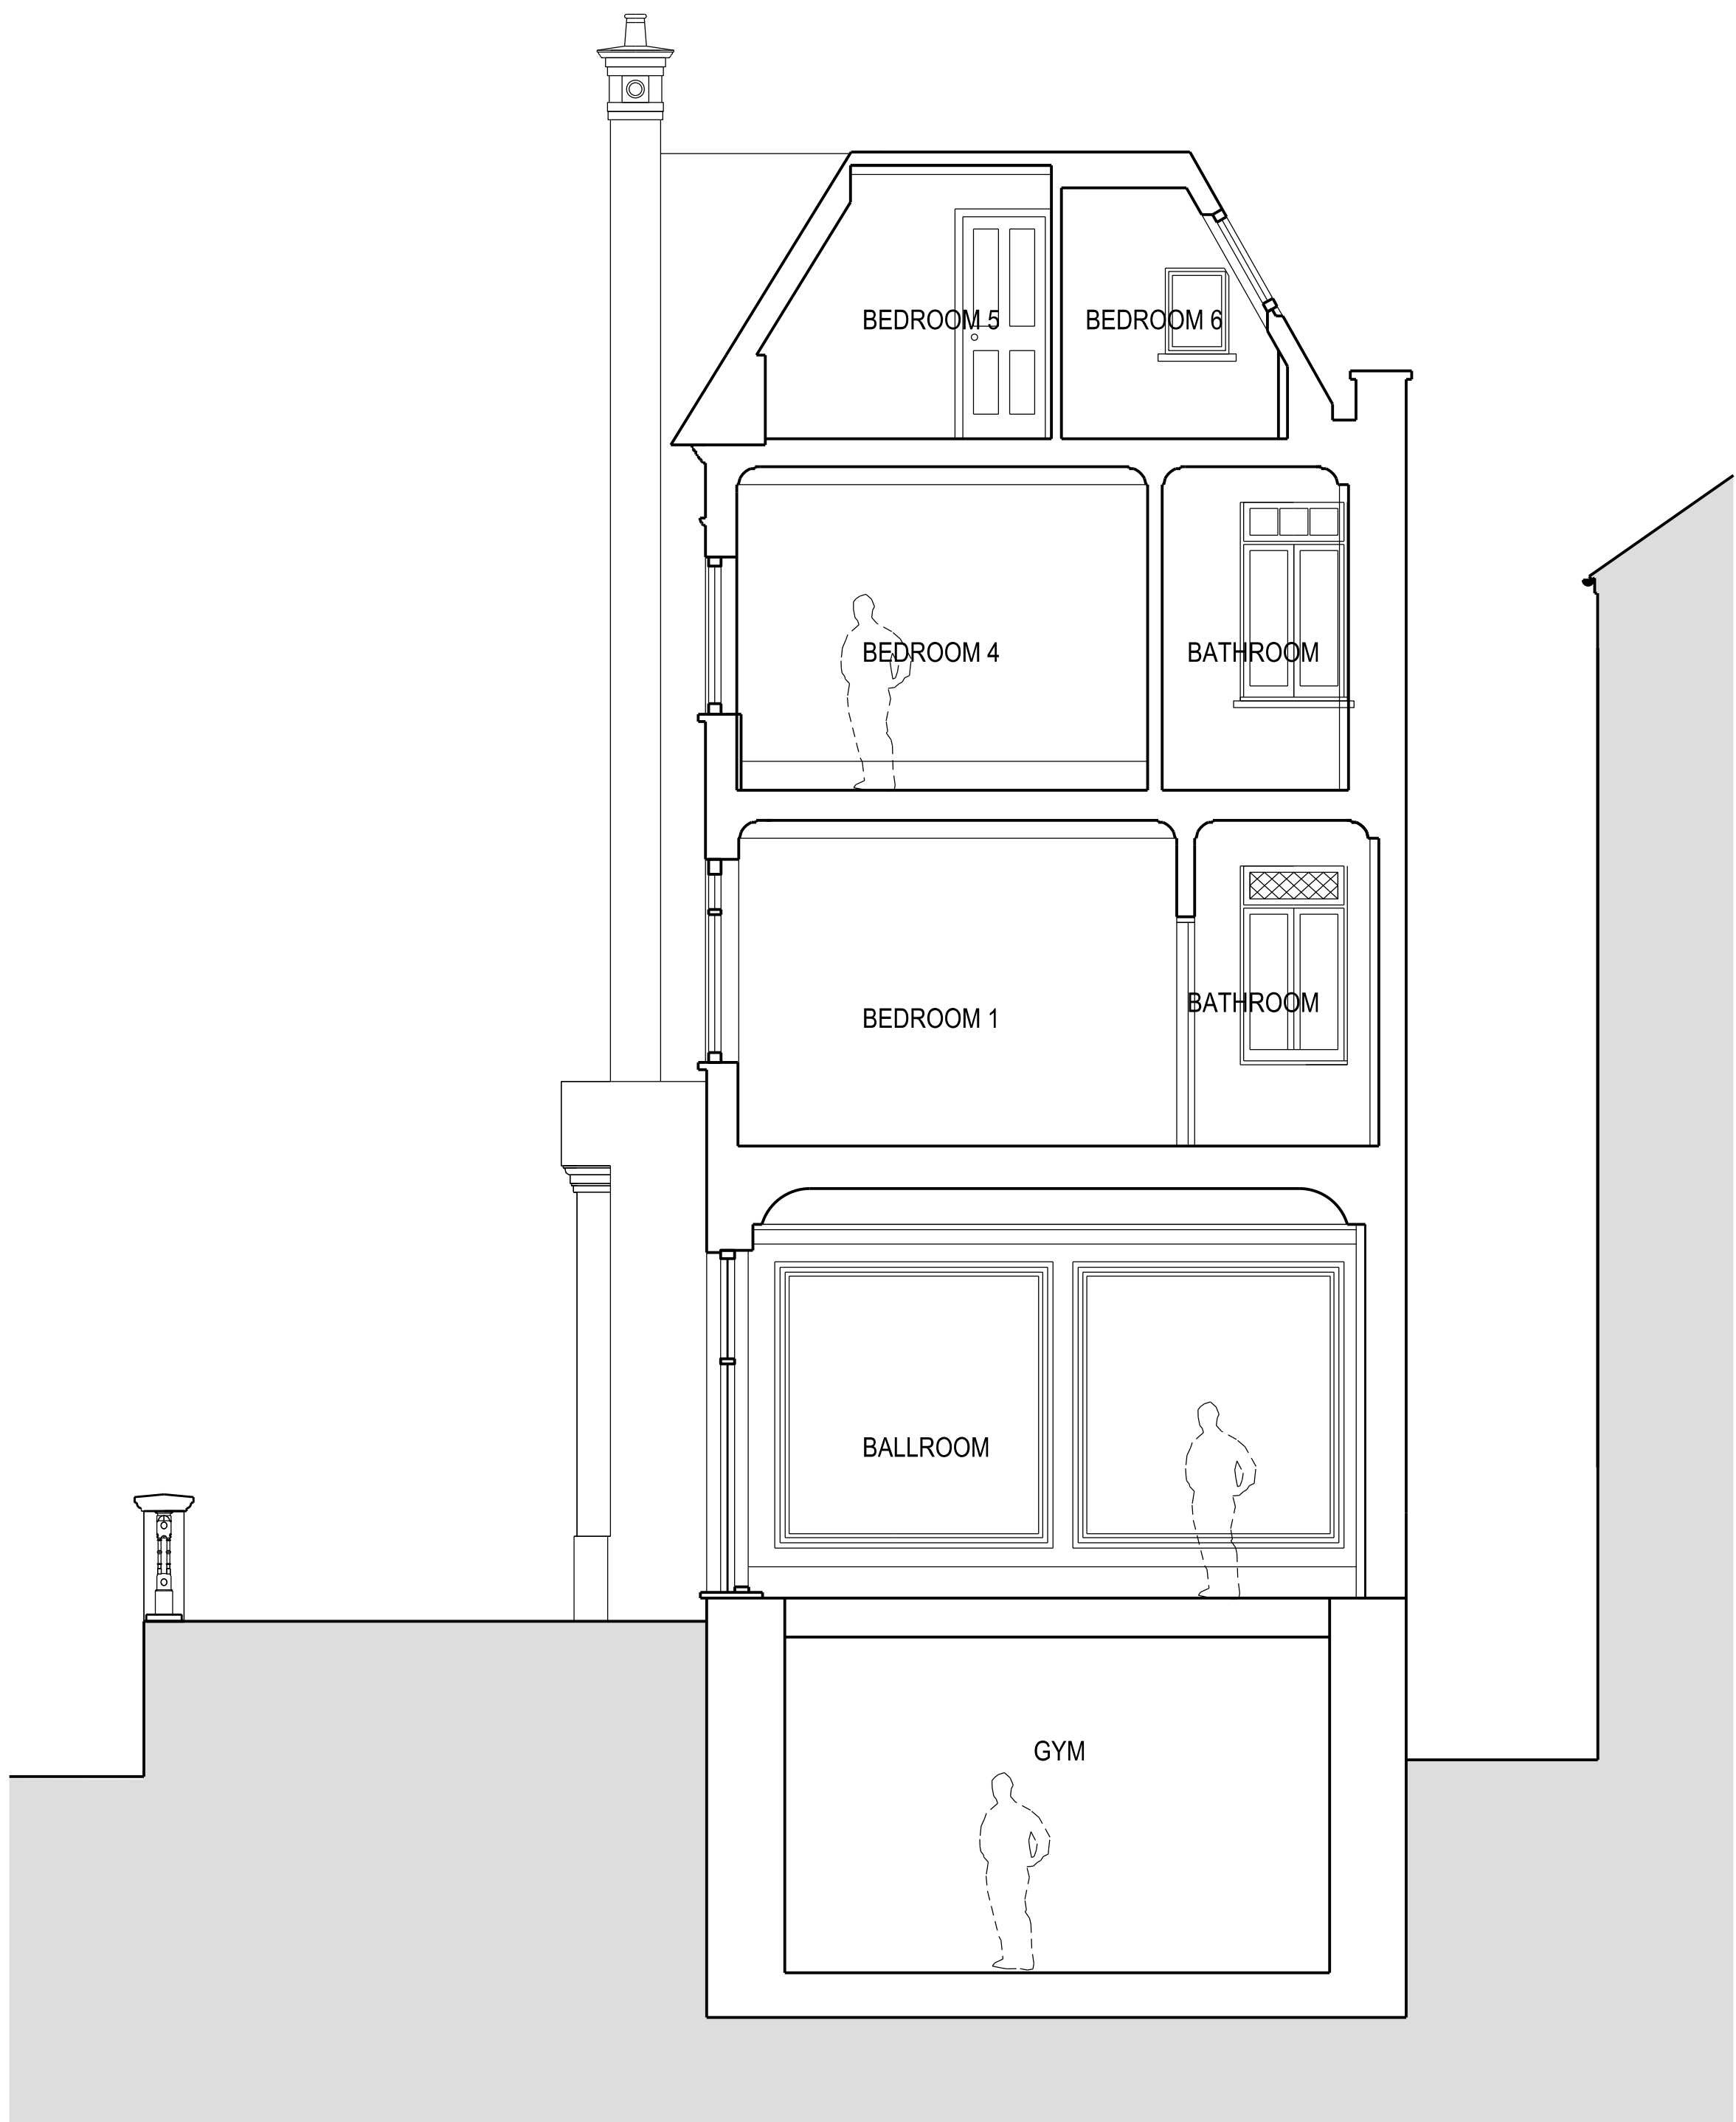

SECTION KK



SECTION DD



Notes:  
All dimensions are in millimetres unless otherwise noted.  
All dimensions to be checked on site before proceeding with work.  
All omissions and discrepancies to be reported in writing to Ungar architects.  
All rights reserved. © Ungar Architects Ltd.

Key Plan:

Client:  
Private

Title:  
Existing Sections DD & KK

Project:  
8 Pilgrim's Lane

**ungar**  
ARCHITECTS

101-103 Heath Street, London NW3 6SS  
office@ungararchitects.com  
T: +44 (0)20 7431 7547  
www.ungararchitects.com

Status:  
FOR INFORMATION ONLY

Project Number: 117  
Date: 03/09/2020  
Scale @ ISO A1: 1:50

Drawing Number: 117\_A\_LW\_05  
Revision: -

- 03.09.20 Lightwell Planning Application PU  
Revision: Date: Revision Description: Check: