



Do not scale from this drawing. Verify all dimensions on site. Drawing should be read in conjunction with Information from all other design consultants and contractors. All drawings in digital format are for reference only, paper copies are available on request.

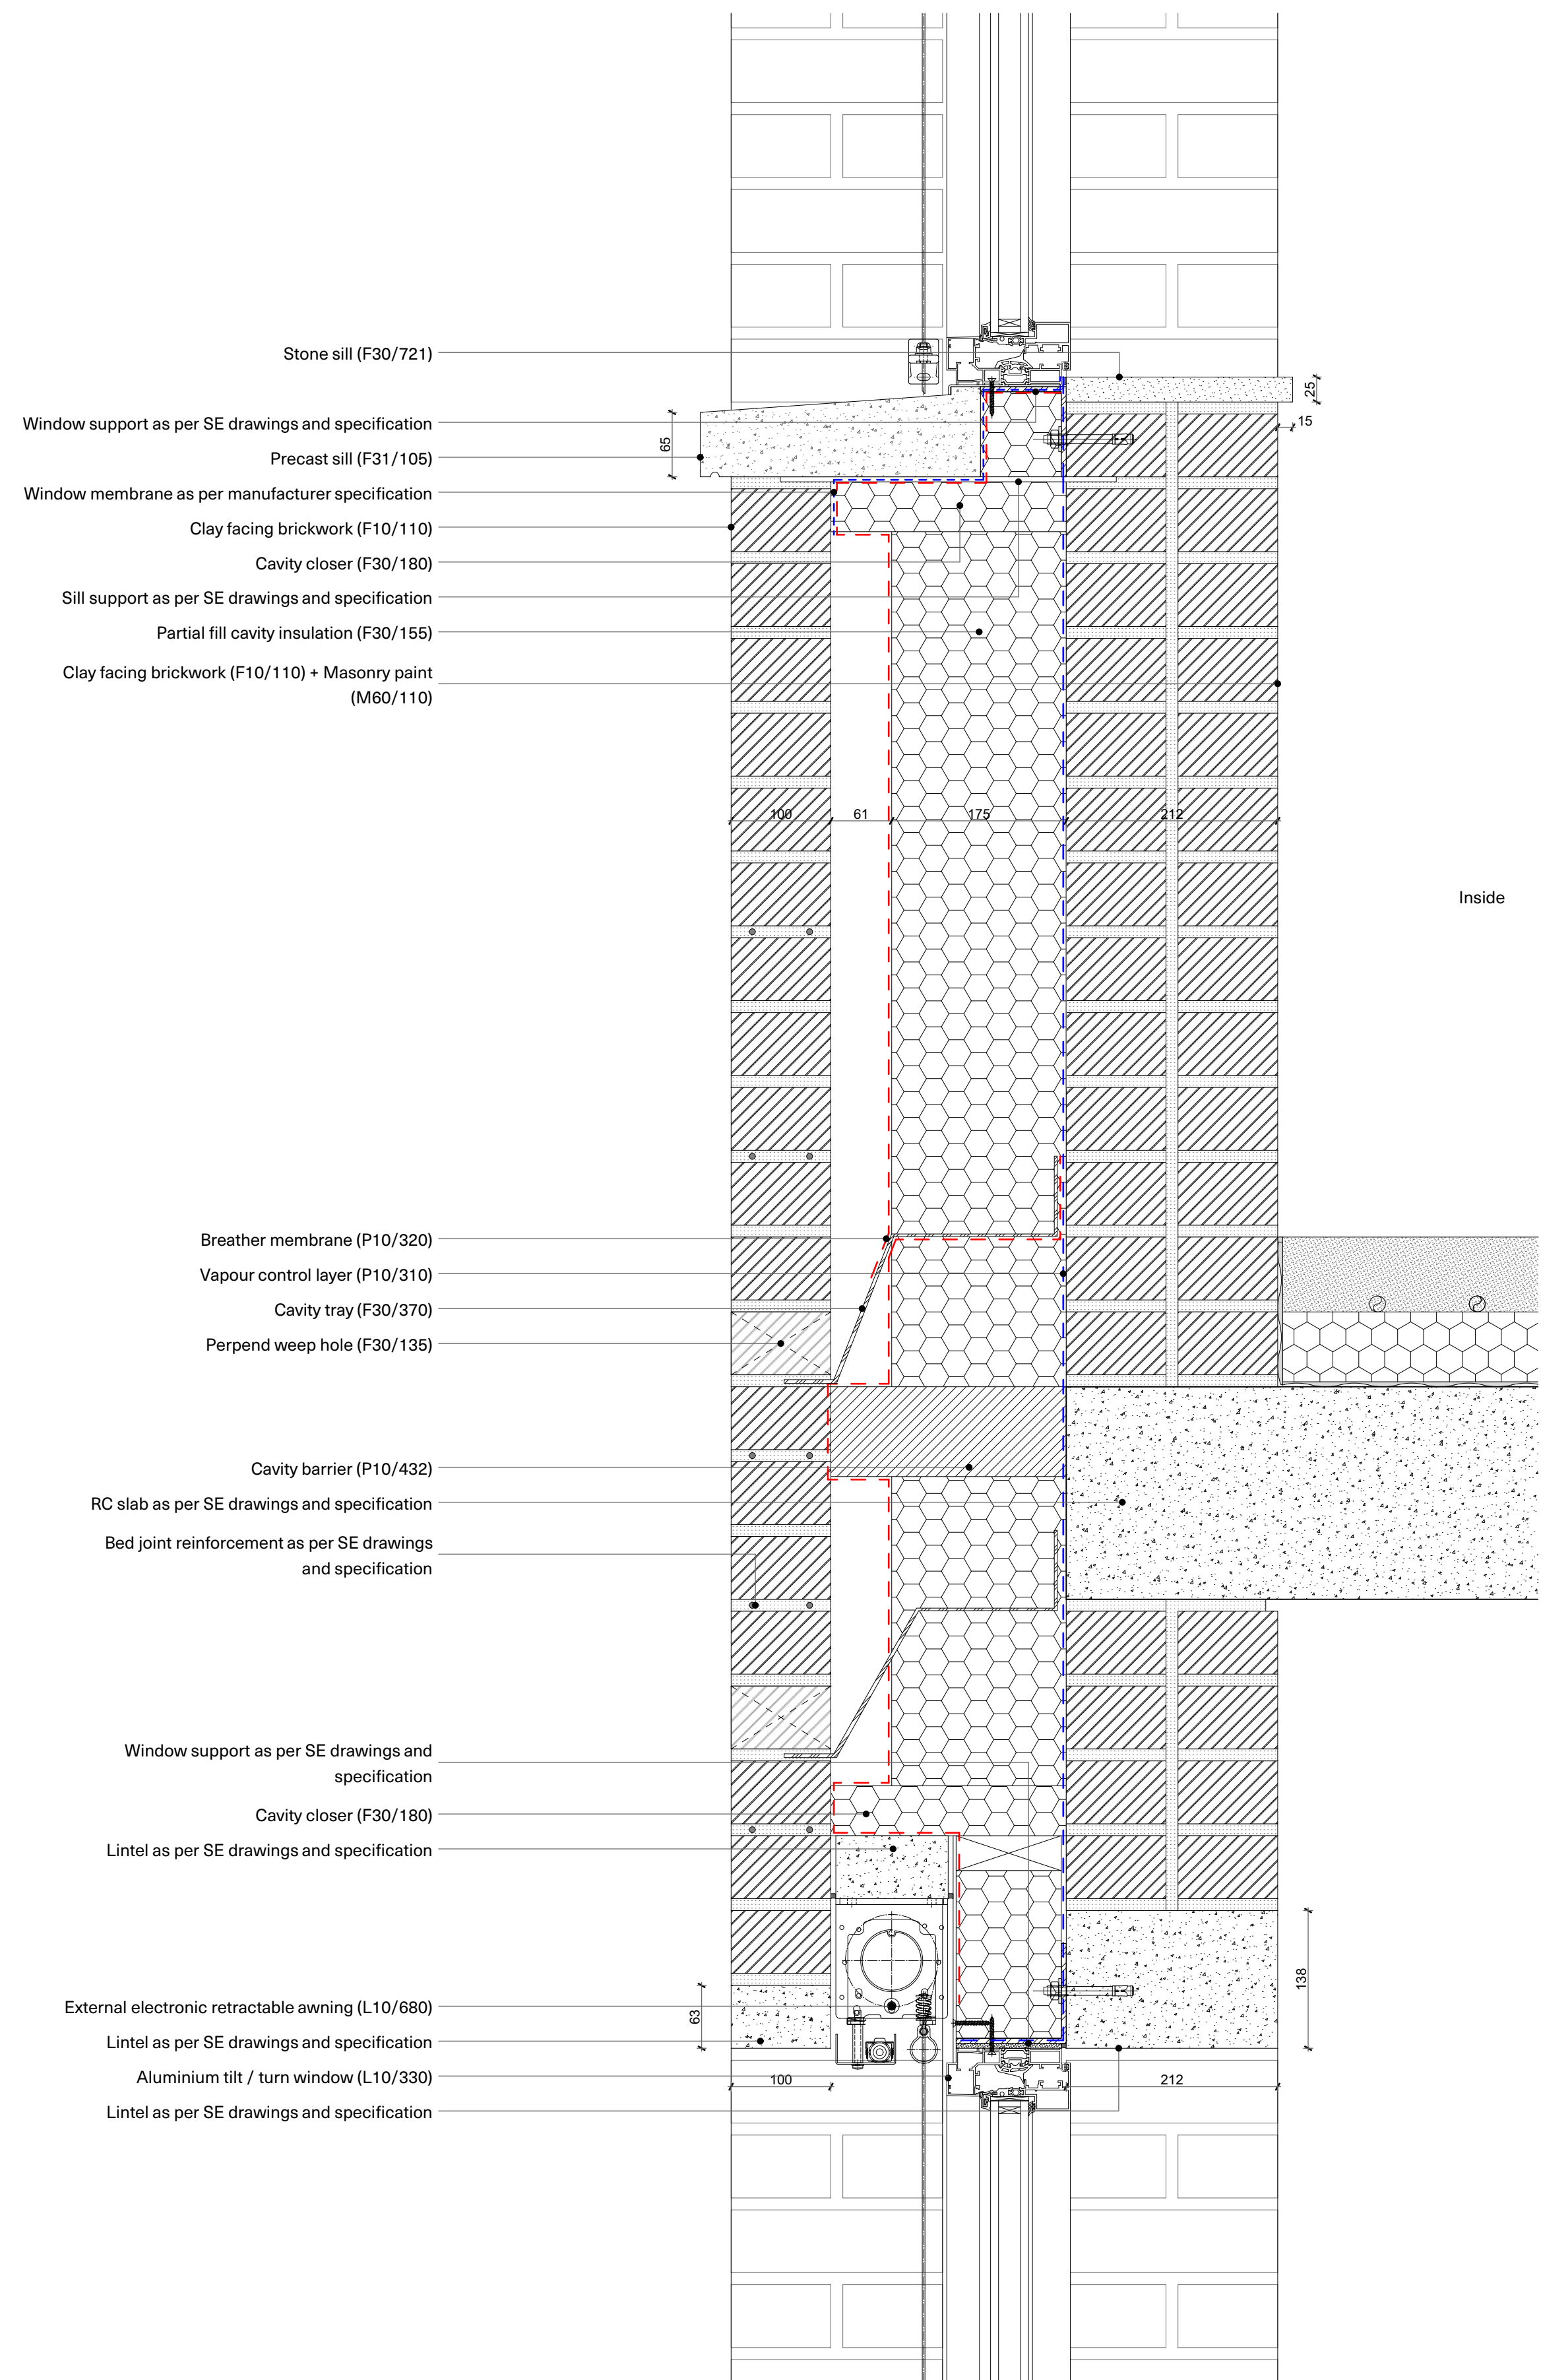

01 Window Head and Cill Detail Section

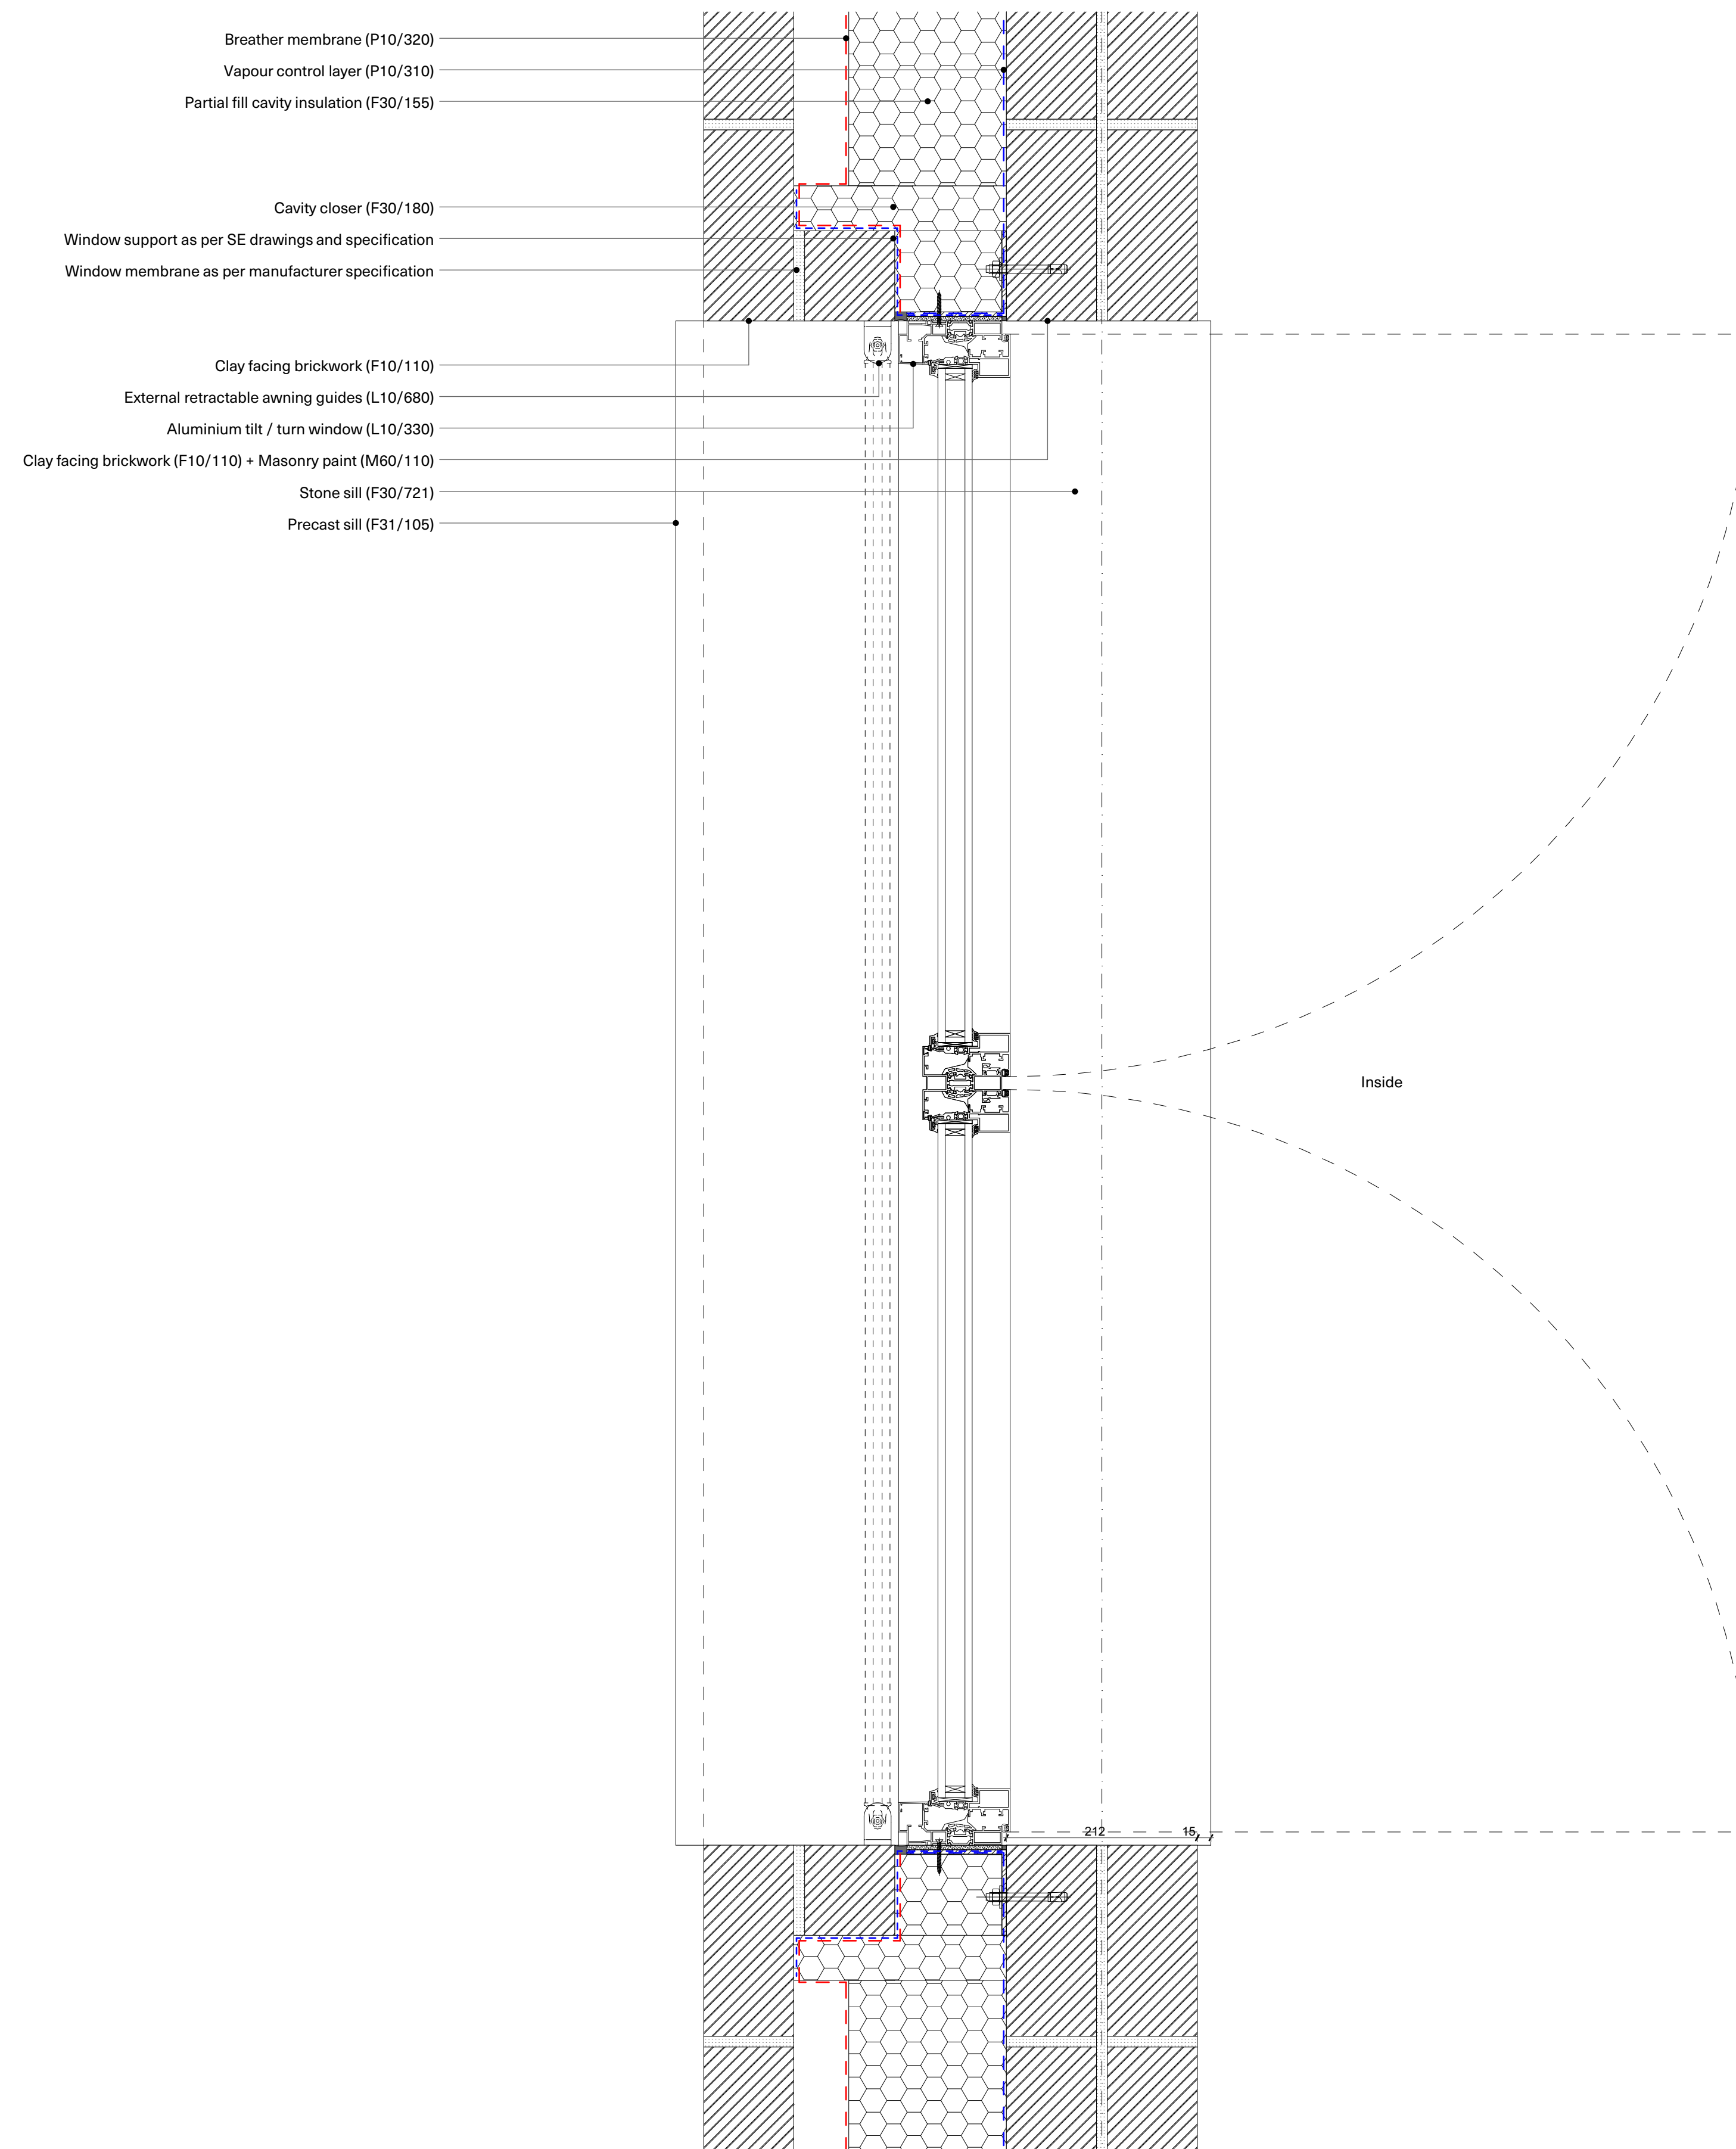

02 Window Jamb Plan Detail

Rev Issued For: Drawn by: Date:
00 Tender AKA 12/07/20

ADAM KHAN ARCHITECTS

45 Wyner Street, London E2 9DQ
020 7403 9897 www.adamkhan.co.uk

Client
Gausen, De Botton
Project
060_Glenilla Road
Location
Belsize Park, Camden

Drawing Title
Typical Window with Blind Detail

Scale
1:10 @ A3 / 1:5 @ A1

Drawing Number

060 A401