


This drawing is the copyright of Axiom Architects. It is for planning application purposes only and may not be reproduced in whole or in part without permission. Drawings lodged for planning approval may be reproduced by the Planning Authority in accordance with the 'Copyright (Material Open to Public Inspection) (Marking of Copies of Plans and Drawings) Order 1990' and must carry the relevant copyright restriction note. Scaling from this drawing should only be carried out from a print at the scale and size specified within the title block. Responsibility for ensuring correct size reproduction remains with the reader.

SANDERSON CLOSE

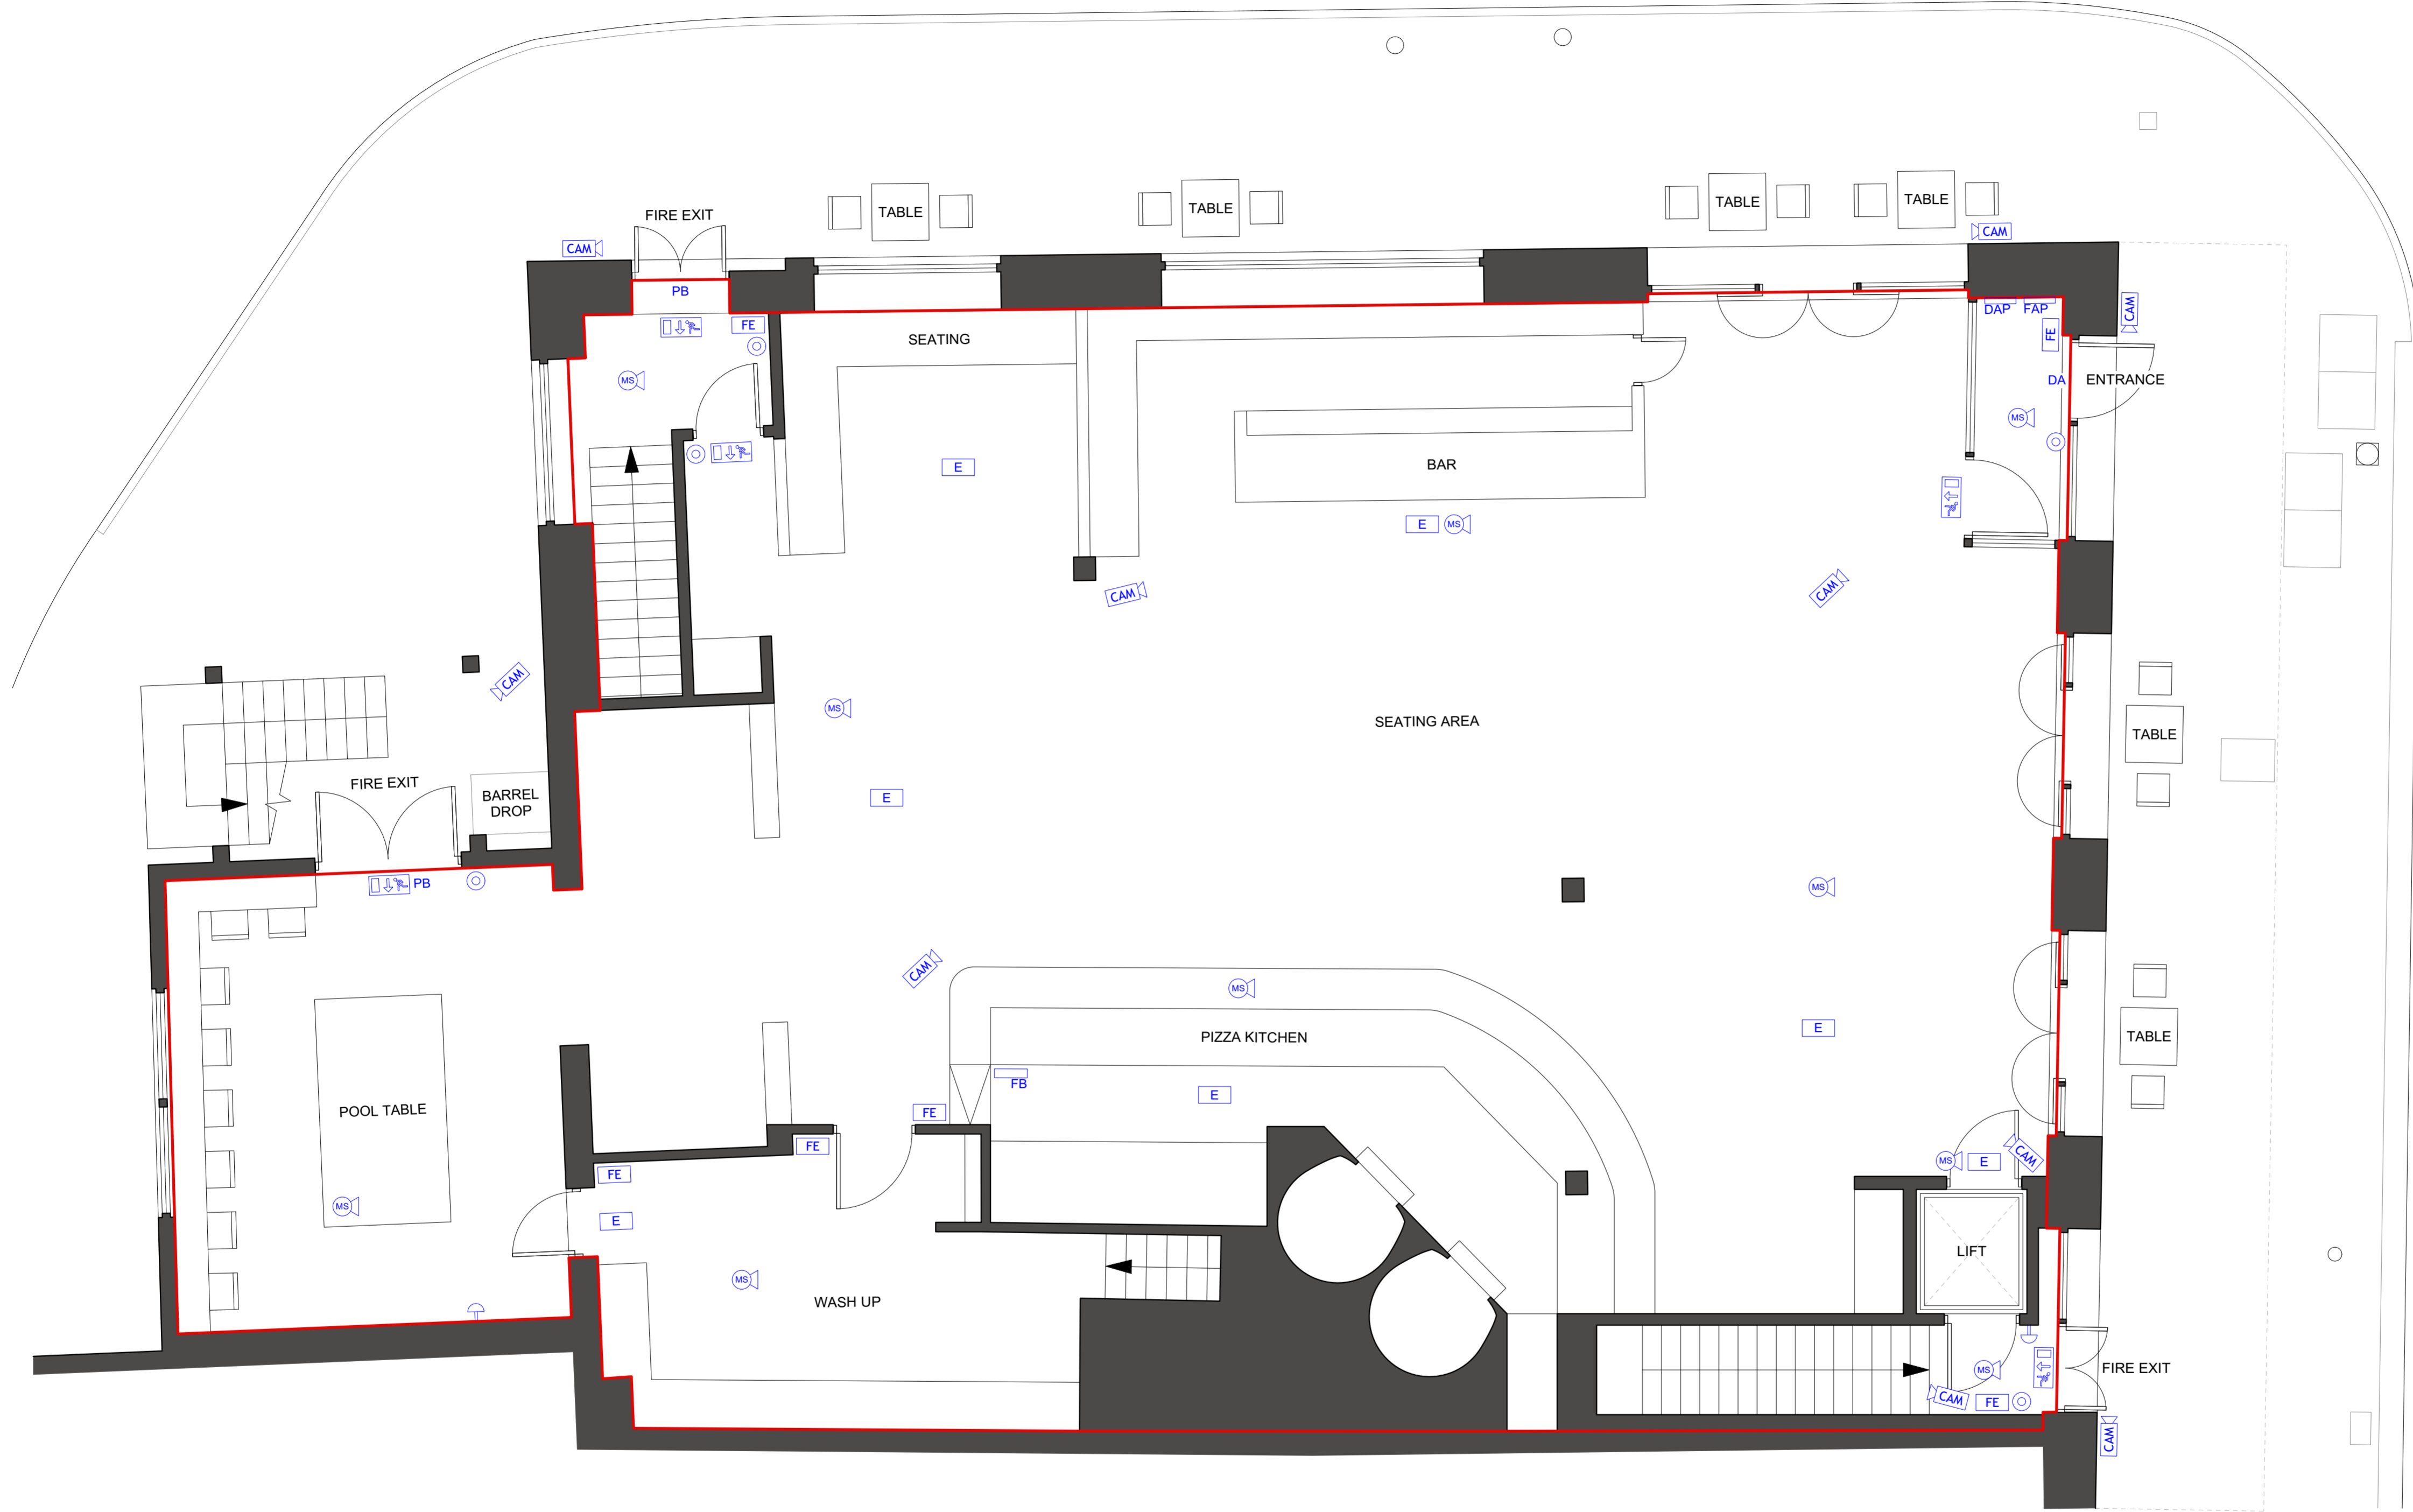


HIGHGATE ROAD

**KEY - SYMBOLS**

- CCTV camera position
- CCTV digital video recording equipment
- Fire extinguisher
- Fire blanket
- Fire alarm sounder
- Push bar emergency door
- Door alarm
- Combined multi detector & sounder
- Break glass fire alarm call point
- Emergency light fitting
- Fire alarm panel
- Door alarm panel
- "Fire Exit This Way"
- Area used for licensable activities

**GROUND FLOOR PLAN**

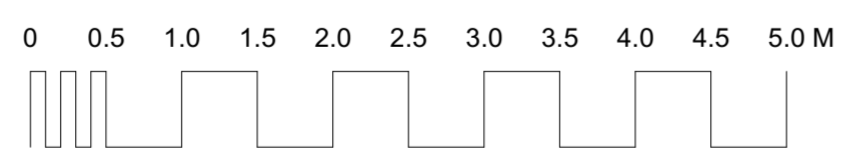

| Rev | Date | Description | By | Chk |
|-----|------|-------------|----|-----|
|     |      |             |    |     |



**AXIOM ARCHITECTS**  
 Aviation House 125 Kingsway London WC2B 6NH  
 Tel. 020 7421 8866 www.axiomarchitects.co.uk


Client  
**Urban Leisure Group**

Project  
 Never For Ever  
 79 Highgate Road, Kentish Town  
 London NW5 1TL







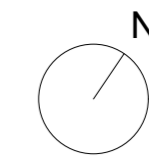







Drawing  
**Ground Floor Plan**

| Scale | Status | Date     | Drawn | Checked |
|-------|--------|----------|-------|---------|
| 1:50  | Sketch | 30/07/20 | RM    |         |

| Drawing No.      | Revision |
|------------------|----------|
| <b>5543/L/03</b> |          |




**KEY - SYMBOLS**

-  CCTV camera position
-  CCTV digital video recording equipment
-  Fire extinguisher
-  Fire blanket
-  Fire alarm sounder
-  Push bar emergency door
-  Door alarm
-  Combined multi detector & sounder
-  Break glass fire alarm call point
-  Emergency light fitting
-  Fire alarm panel
-  Door alarm panel
-  "Fire Exit This Way"
-  Area used for licensable activities



**BASEMENT FLOOR PLAN 1 OF 2**

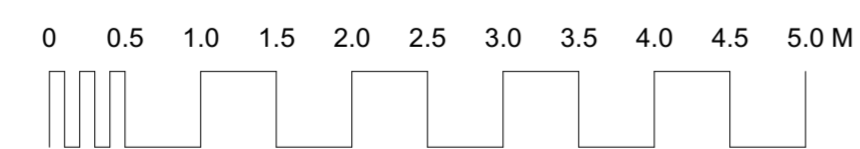

| Rev | Date | Description | By | Chk |
|-----|------|-------------|----|-----|
|     |      |             |    |     |

**AXIOM ARCHITECTS**  
 Aviation House 125 Kingsway London WC2B 6NH  
 Tel. 020 7421 8866 www.axiomarchitects.co.uk

**Client**  
 Urban Leisure Group

**Project**  
 Never For Ever  
 79 Highgate Road, Kentish Town  
 London NW5 1TL

**Drawing**  
 Basement Floor Plan 1 of 2

| Scale | Status | Date     | Drawn | Checked |
|-------|--------|----------|-------|---------|
| 1:50  | Sketch | 30/07/20 | RM    |         |















| Drawing No.      | Revision |
|------------------|----------|
| <b>5543/L/04</b> |          |




This drawing is the copyright of Axiom Architects. It is for planning application purposes only and may not be reproduced in whole or in part without permission. Drawings lodged for planning approval may be reproduced by the Planning Authority in accordance with the 'Copyright (Material Open to Public Inspection) (Marking of Copies of Plans and Drawings) Order 1990' and must carry the relevant copyright restriction note. Scaling from this drawing should only be carried out from a print at the scale and size specified within the title block. Responsibility for ensuring correct size reproduction remains with the reader.



**KEY - SYMBOLS**

-  CCTV camera position
-  CCTV digital video recording equipment
-  Fire extinguisher
-  Fire blanket
-  Fire alarm sounder
-  Push bar emergency door
-  Door alarm
-  Combined multi detector & sounder
-  Break glass fire alarm call point
-  Emergency light fitting
-  Fire alarm panel
-  Door alarm panel
-  "Fire Exit This Way"
-  Area used for licensable activities

**BASEMENT FLOOR PLAN 2 OF 2**

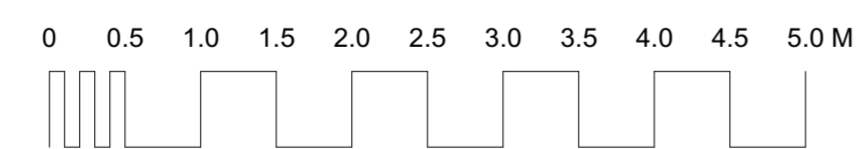

| Rev | Date     | Description                         | By | Chk |
|-----|----------|-------------------------------------|----|-----|
| A   | 10/09/20 | Licensed premises boundary updated. |    | RM  |

**AXIOM ARCHITECTS**  
 Aviation House 125 Kingsway London WC2B 6NH  
 Tel. 020 7421 8866 www.axiomarchitects.co.uk

**Client**  
 Urban Leisure Group

**Project**  
 Never For Ever  
 79 Highgate Road, Kentish Town  
 London NW5 1TL

**Drawing**  
 Basement Floor Plan 2 of 2

| Scale | Status | Date     | Drawn | Checked |
|-------|--------|----------|-------|---------|
| 1:50  | Sketch | 30/07/20 | RM    |         |

Drawing No. **5543/L/05** Revision **A**