




**PROPOSED Section BB'**

Existing External levels ———

Existing levels ▼

Proposed levels ▼

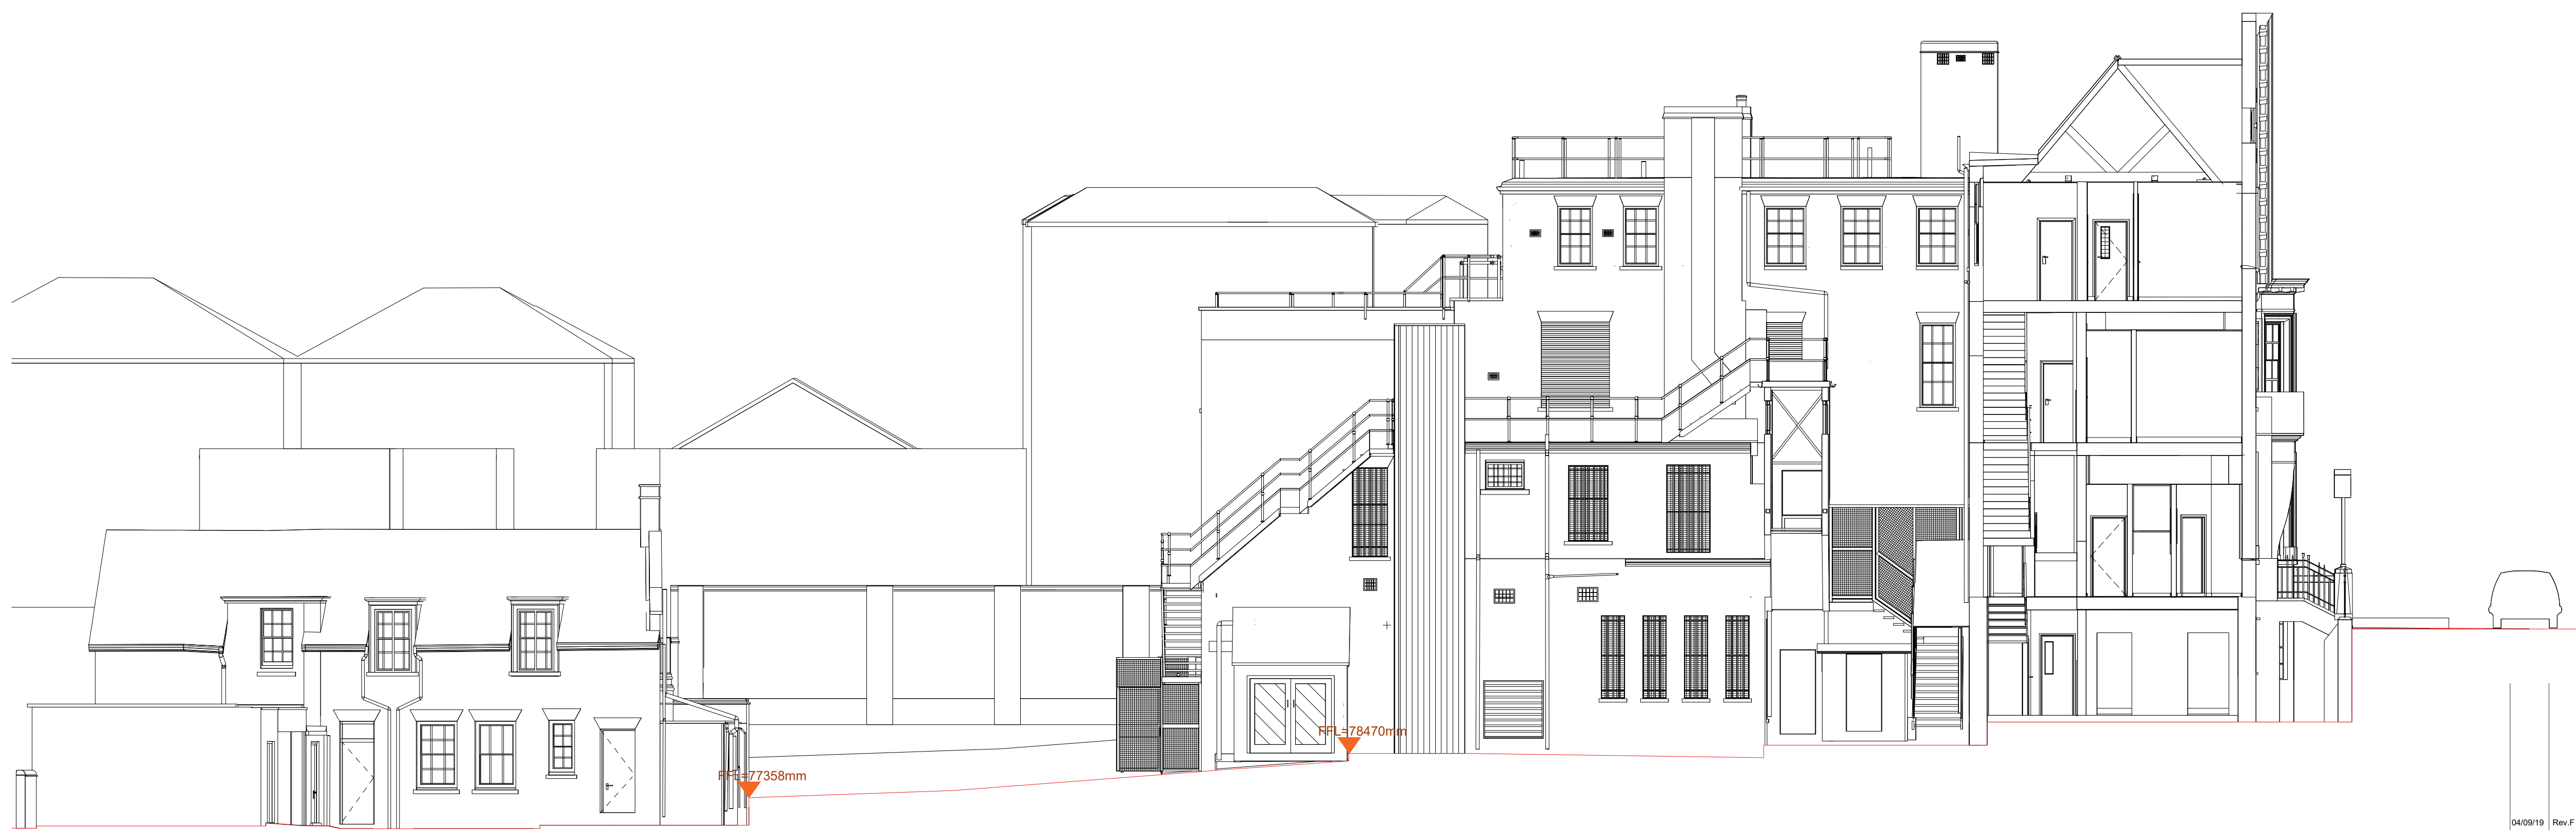

**EXISTING Section BB'**

04/01/19	Rev.F - Keynote added	DR CH	Thumbnail:
13/01/19	Rev.E - Construction and Demolition		
02/05/19	Rev.D - Ties amended		
06/03/19	Rev.C - Canopy amended Canopy columns included Annex lift amended		
26/02/18	Rev.B - Acoustic wall included		
# Date:	Revision:		

**GENERAL ARRANGEMENT**

Dwg.no: P-1732-251 F  
 Scale: 1:100@ A1  
 1:200@ A3  
 Client: DFE  
 Job Title: Abacus Betzise Primary School  
 Drawing Title: Proposed Betzise Primary School

Copyright Satellite Acoustics Limited  
 Do not scale from this drawing. All construction information  
 should be taken from figured dimensions only.  
 All dimensions to be checked on site.  
 www.satelliteacoustics.com

PROPOSED

