


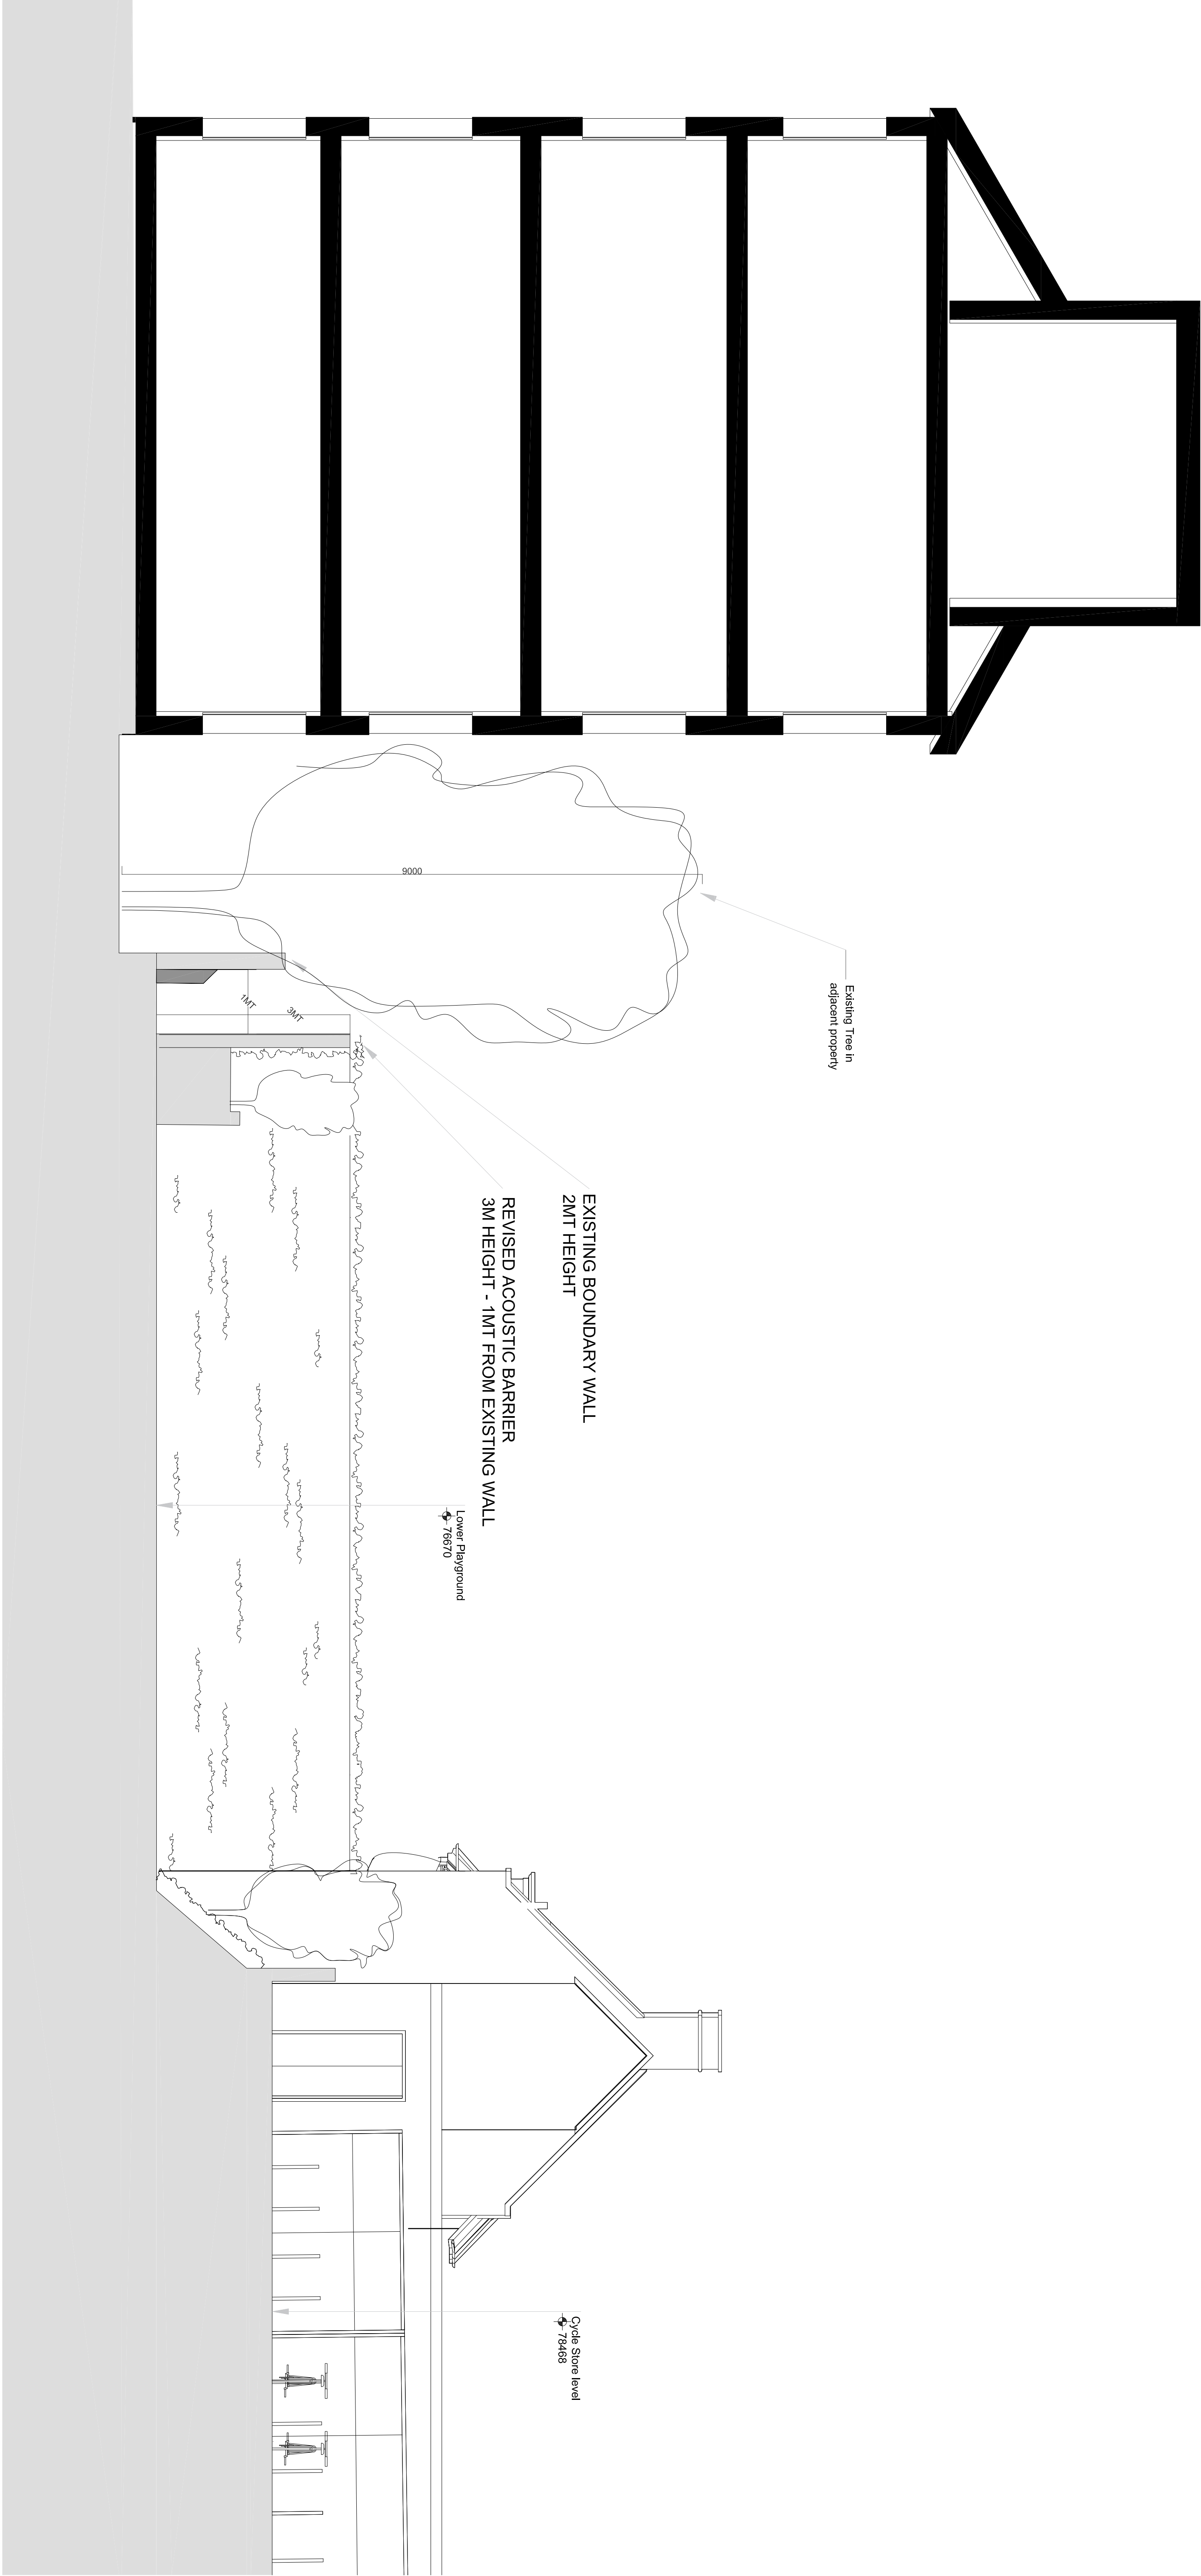

Acoustic Barrier Section
Scale 1/50

22/10/19 Rev 2 - Acoustic Barrier updated
19/10/19 Rev 1 - Acoustic Barrier updated
Date: Revision:
Type: Foundation
DIRECTION: Horizontal

GENERAL ARRANGEMENT

Design: Studio

P-17232-8001B - Acoustic Barrier Section

Scale: 1:50 @ A1

Client: OFE

Job Title: Abacus Belize Primary School

Drawn by: 41 Cardinal Street, London N1 6DN

Copyright © 2019 Abacus Belize Primary School

All rights reserved. No part of this publication may be reproduced, stored in a retrieval system, or transmitted, in any form or by any means, electronic, mechanical, photocopying, recording, or by any information storage or retrieval system, without prior written permission from the copyright holder.

PROPOSED