

DISCLAIMER NOTES

- THIS DOCUMENT IS COPYRIGHT OF THE ORIGINATOR AND MUST BE TREATED AS
- CONFIDENTIAL. THE DOCUMENT MUST NOT BE ALTERED, REPRODUCED OR DISTRIBUTED WITHOUT
- PRIOR WRITTEN CONSENT OF THE ORIGINATOR.
- THIS DOCUMENT MUST NOT BE ALTERED, THE ORIGINATOR ACCEPTS NO RESPONSIBILITY
- FOR ANY ALTERATION, ADDITION OR DELETION OF THE ORIGINATOR INFORMATION
- BEING FILTERED BY OTHERS.
- ANY DISCREPANCY MUST BE REPORTED TO THE ORIGINATOR.
- ALL INFORMATION MUST BE CHECKED ON SITE PRIOR TO COMMENCEMENT OF ANY RELATED
- WORKS.
- THIS DOCUMENT MUST BE READ IN CONJUNCTION WITH THE SUPPORTING DOCUMENTS
- OF THE ORIGINATOR.
- THE ORIGINATOR ACCEPTS NO RESPONSIBILITY FOR THE ACCURACY OF BACKGROUND
- INFORMATION PROVIDED BY THIRD PARTIES - THIS MUST BE TREATED AS INDICATIVE
- USES OF THIS DOCUMENT ARE RESPONSIBLE FOR CHECKING WHICH REQUIREMENTS
- CURRENT STANDARDS, REGULATIONS OR RECOMMENDATIONS IMPOSED BY THE
- ORIGINATOR. THE ORIGINATOR REMAINS RESPONSIBLE FOR THE ORIGINATOR ACCEPTED
- RESPONSIBILITY FOR THE COMPLETION OF THE INFORMATION UNDER THIS STATUS.
- THE DOCUMENT STATUS IS REPEATED AS IT MAY BE INTERPRETED IN THAT PASTED
- RECORD. THE ORIGINATOR ASSUMES NO RESPONSIBILITY FOR THE ACCURACY OF THIS
- RECORD OR FOR ANY ERRORS OR OMISSIONS THAT MAY HAVE CAUSED THE INFORMATION
- TO BE INCOMPLETE. THE ORIGINATOR ACCEPTS NO RESPONSIBILITY FOR THE INFORMATION
- TO THE ORIGINATOR, BASED ON THE RECORD OR THIS DOCUMENT ARE
- ADVISED TO OBTAIN INDEPENDENT VERIFICATION OF ITS ACCURACY.

DRAWING NOTES:

CDM REGULATIONS 2015

SIGNIFICANT OR UNUSUAL RISKS AND RISKS WHICH ARE DIFFICULT TO MANAGE ARE IDENTIFIED ON THIS DRAWING USING THE FOLLOWING SYMBOL. IDENTIFIED RISKS ARE IDENTIFIED BY DESIGNERS. REFERENCE SHOULD BE MADE TO COMPAZHAZARD REGISTER.

PNEUMONIA AND CONTAMINMENT TO BE INSTALLED IN A NEAT AND TIDY FASHION. TO BE APPROACHED IN LINE WITH THE BUILDINGS HISTORICAL INTEREST AND WITH THE HERITAGE OFFICERS AGREEMENT PRIOR TO INSTALLATION. INSTALLATION TO BE INSTALLED FLUSH TO THE BUILDING FABRIC WHEREVER POSSIBLE CONSIDERED WITHIN CEILING VOIDS OR BOXINGS IN THE CORNER OF ROOMS ETC.



LEGEND

- | | Blue | Red |
|------|---------------------------|-------------------|
| DTLL | Domestic Services Outlets | Drop to Low Level |
| RRB | Rise from Below | |
| RTA | Rise to Above | |
| DTB | Drop to Below | |
| D/W | Dish Washer | |
| WHB | Wash Hand Basin | |

MECHANICAL EQUIPMENT
SCHEDULED ON DRAWING NUMBER
500473-X-RDG-XX-XX-SC-M-4001

ALL PIPEWORK SIZES SHOWN ARE FOR
TENDER PURPOSES. CONTRACTOR
SHALL BE RESPONSIBLE FOR FINAL
SIZING.

HWS SHOWN AS SINGLE LINE BUT
SECONDARY RETURNS ARE REQUIRED

REV	DESCRIPTION	DATE	BY	CHK
C	Updated General Arrangement	24/04/19	FL	SM
B	Client's logo amended	08/04/19	KP	FL
A	Updated Aerial Layout	17/11/18	MF	SM

ORIGINATOR:

ORIGINATOR:

RIDGE
PROPERTY & CONSTRUCTION CONSULTANTS

PROPERTY & CONSTRUCTION CONSULTANTS

EDEN OFFICE PARK
65 MACRAE ROAD
HAM GREEN
BRISTOL, BS20 0DD

TEL: 01275 813500

WWW.RIDGE.CO.UK

CLIENT:

Department
for Education

IN ASSOCIATION WITH

PROJECT:
Abacus Belsize Primary School
Hampstead, London



TITLE

Mechanical Services
Proposed Domestic Services Layout
Second Floor

DRAWN BY:	MF	SCALE:	1:100 @ A1
CHECKED BY:	SM	DATE:	05/09/2018
STATUS:			

TENDER

DRAWIN

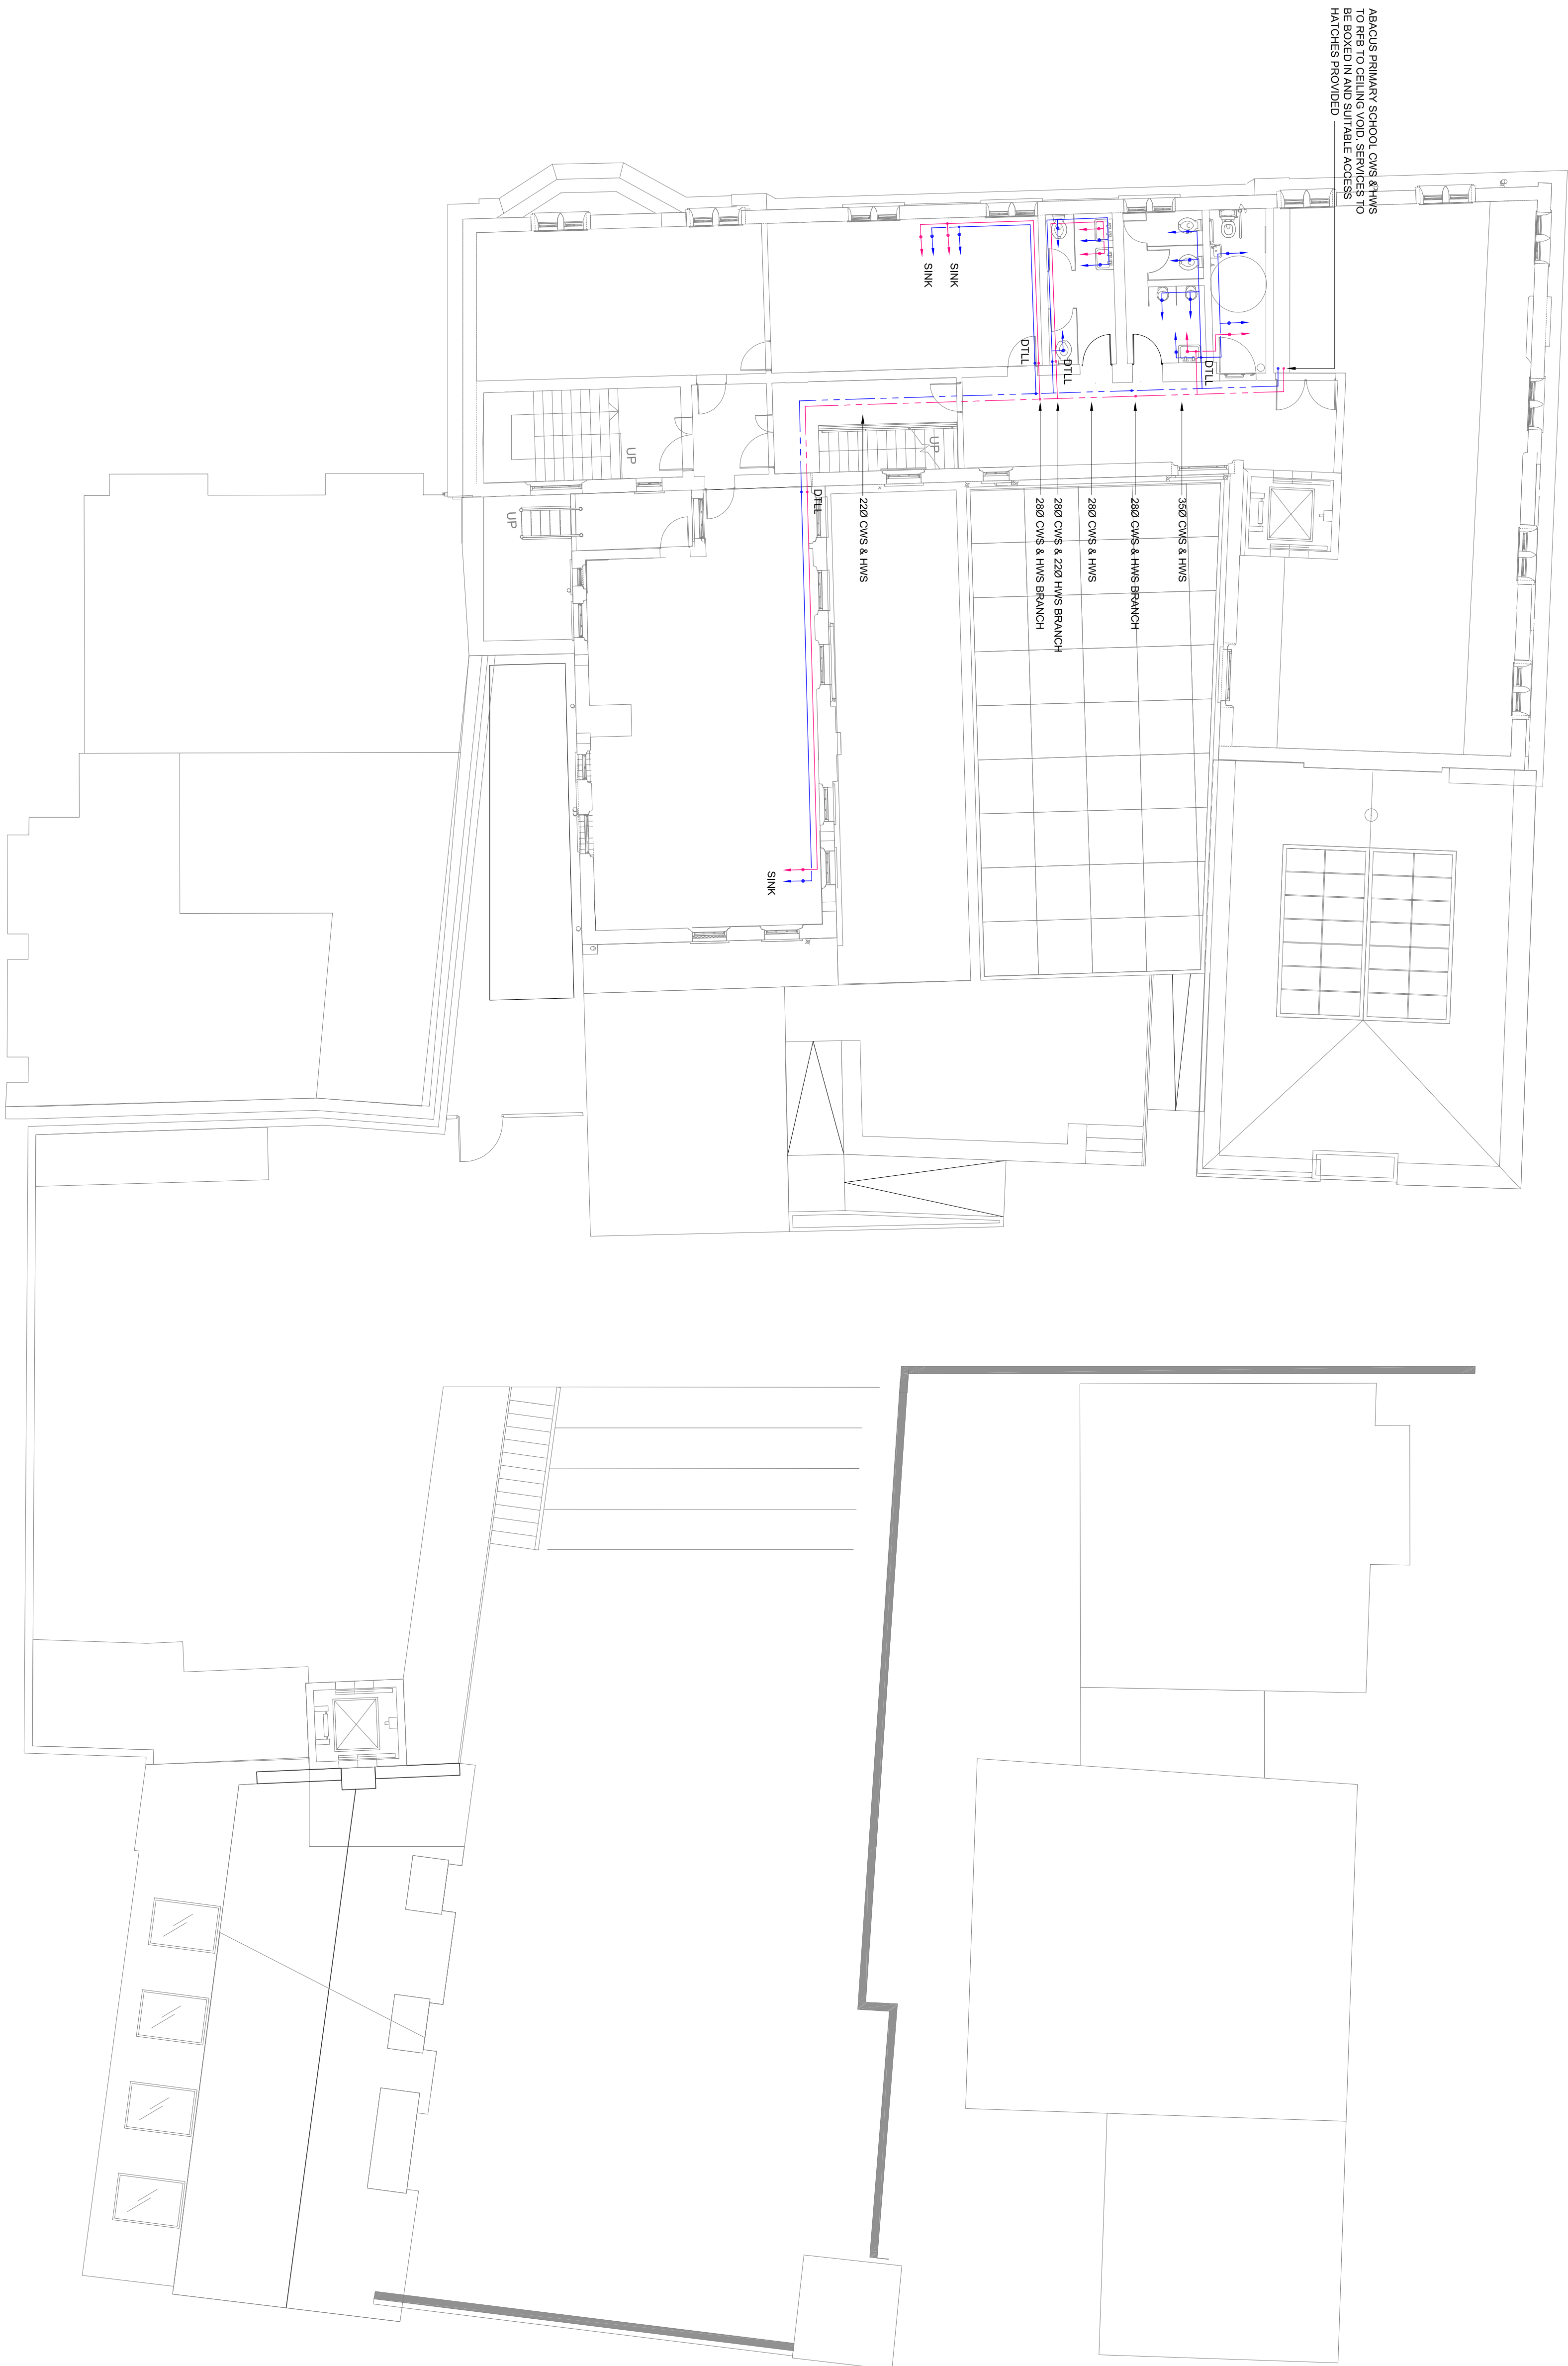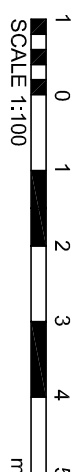

ABACUS PRIMARY SCHOOL CWS & HWYS
TO RFB TO CEILING VOID. SERVICES TO
BE BOXED IN AND SUITABLE ACCESS
HATCHES PROVIDED