



| Rev. | Date | Description | Drawn | Checked |
|------|----------|------------------|-------|---------|
| P1 | 06.08.18 | For Comment | RS | CG |
| P2 | 29.10.18 | Revised Sections | RS | CG |
| P3 | 07.03.19 | For Comment | ES | CG |
| P4 | 05.04.19 | For Comment | ES | CG |

Stage 3 Drawing

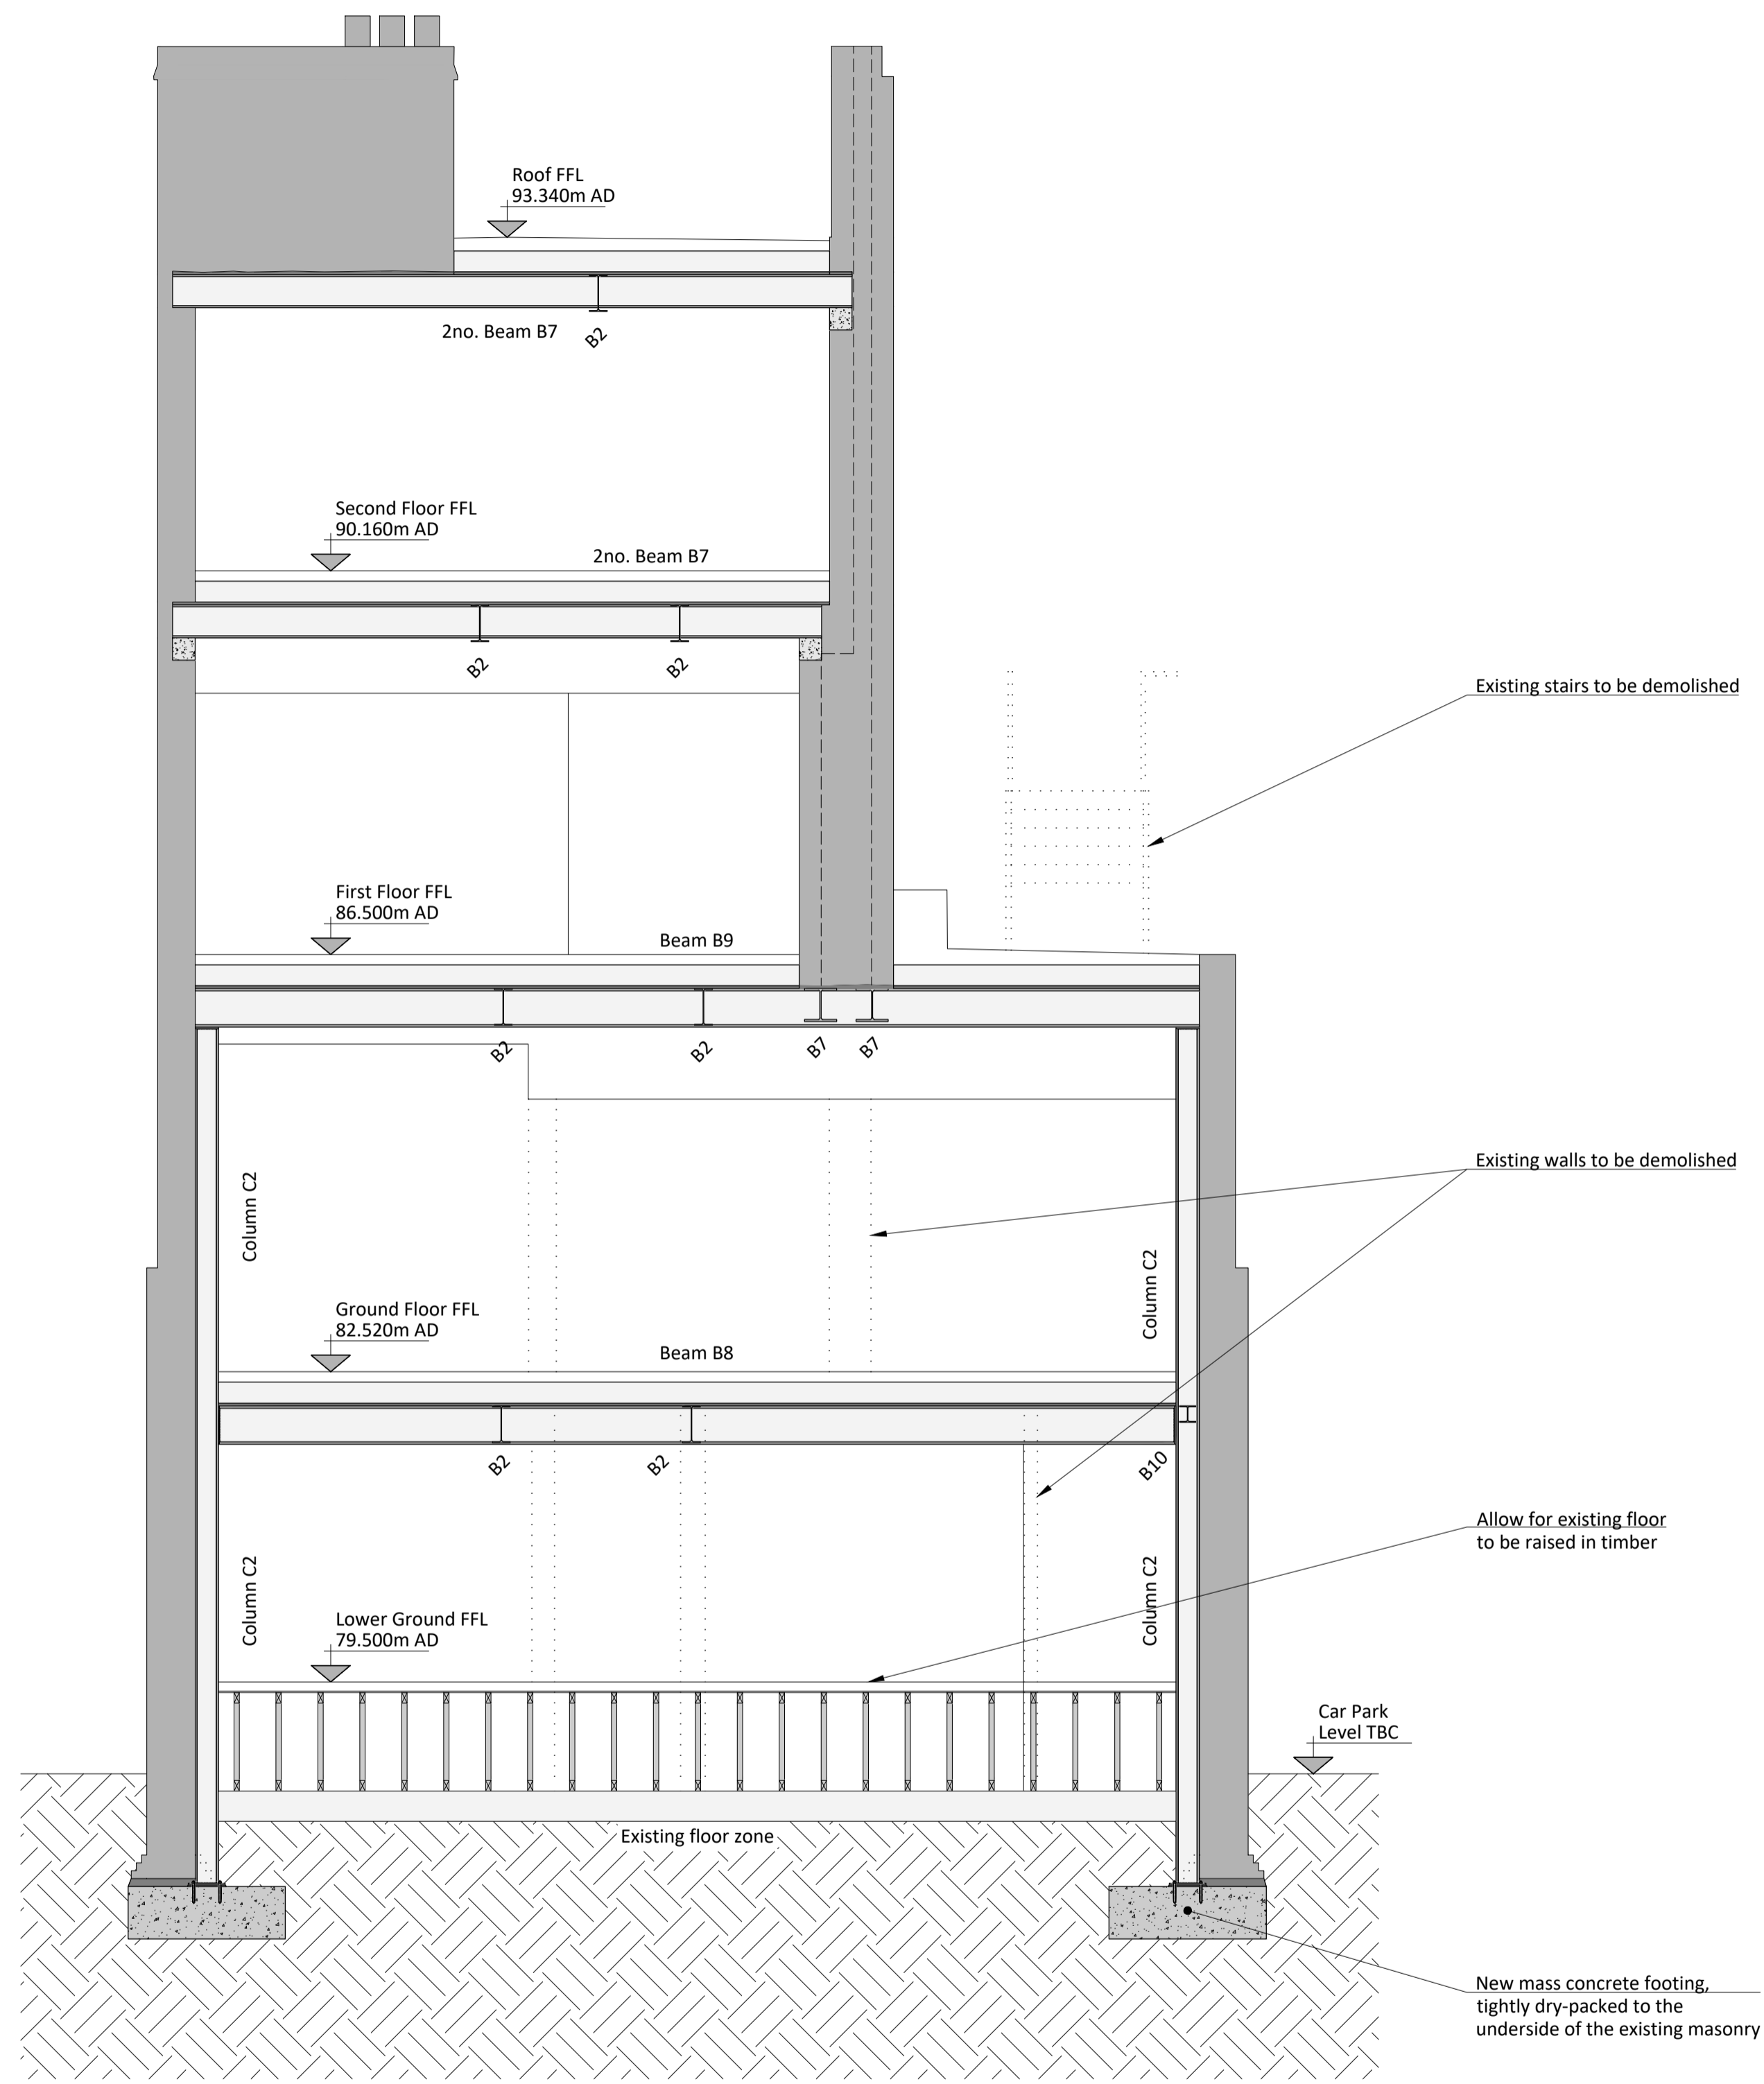


Section A
Scale 1:50

Note: Finishes not known

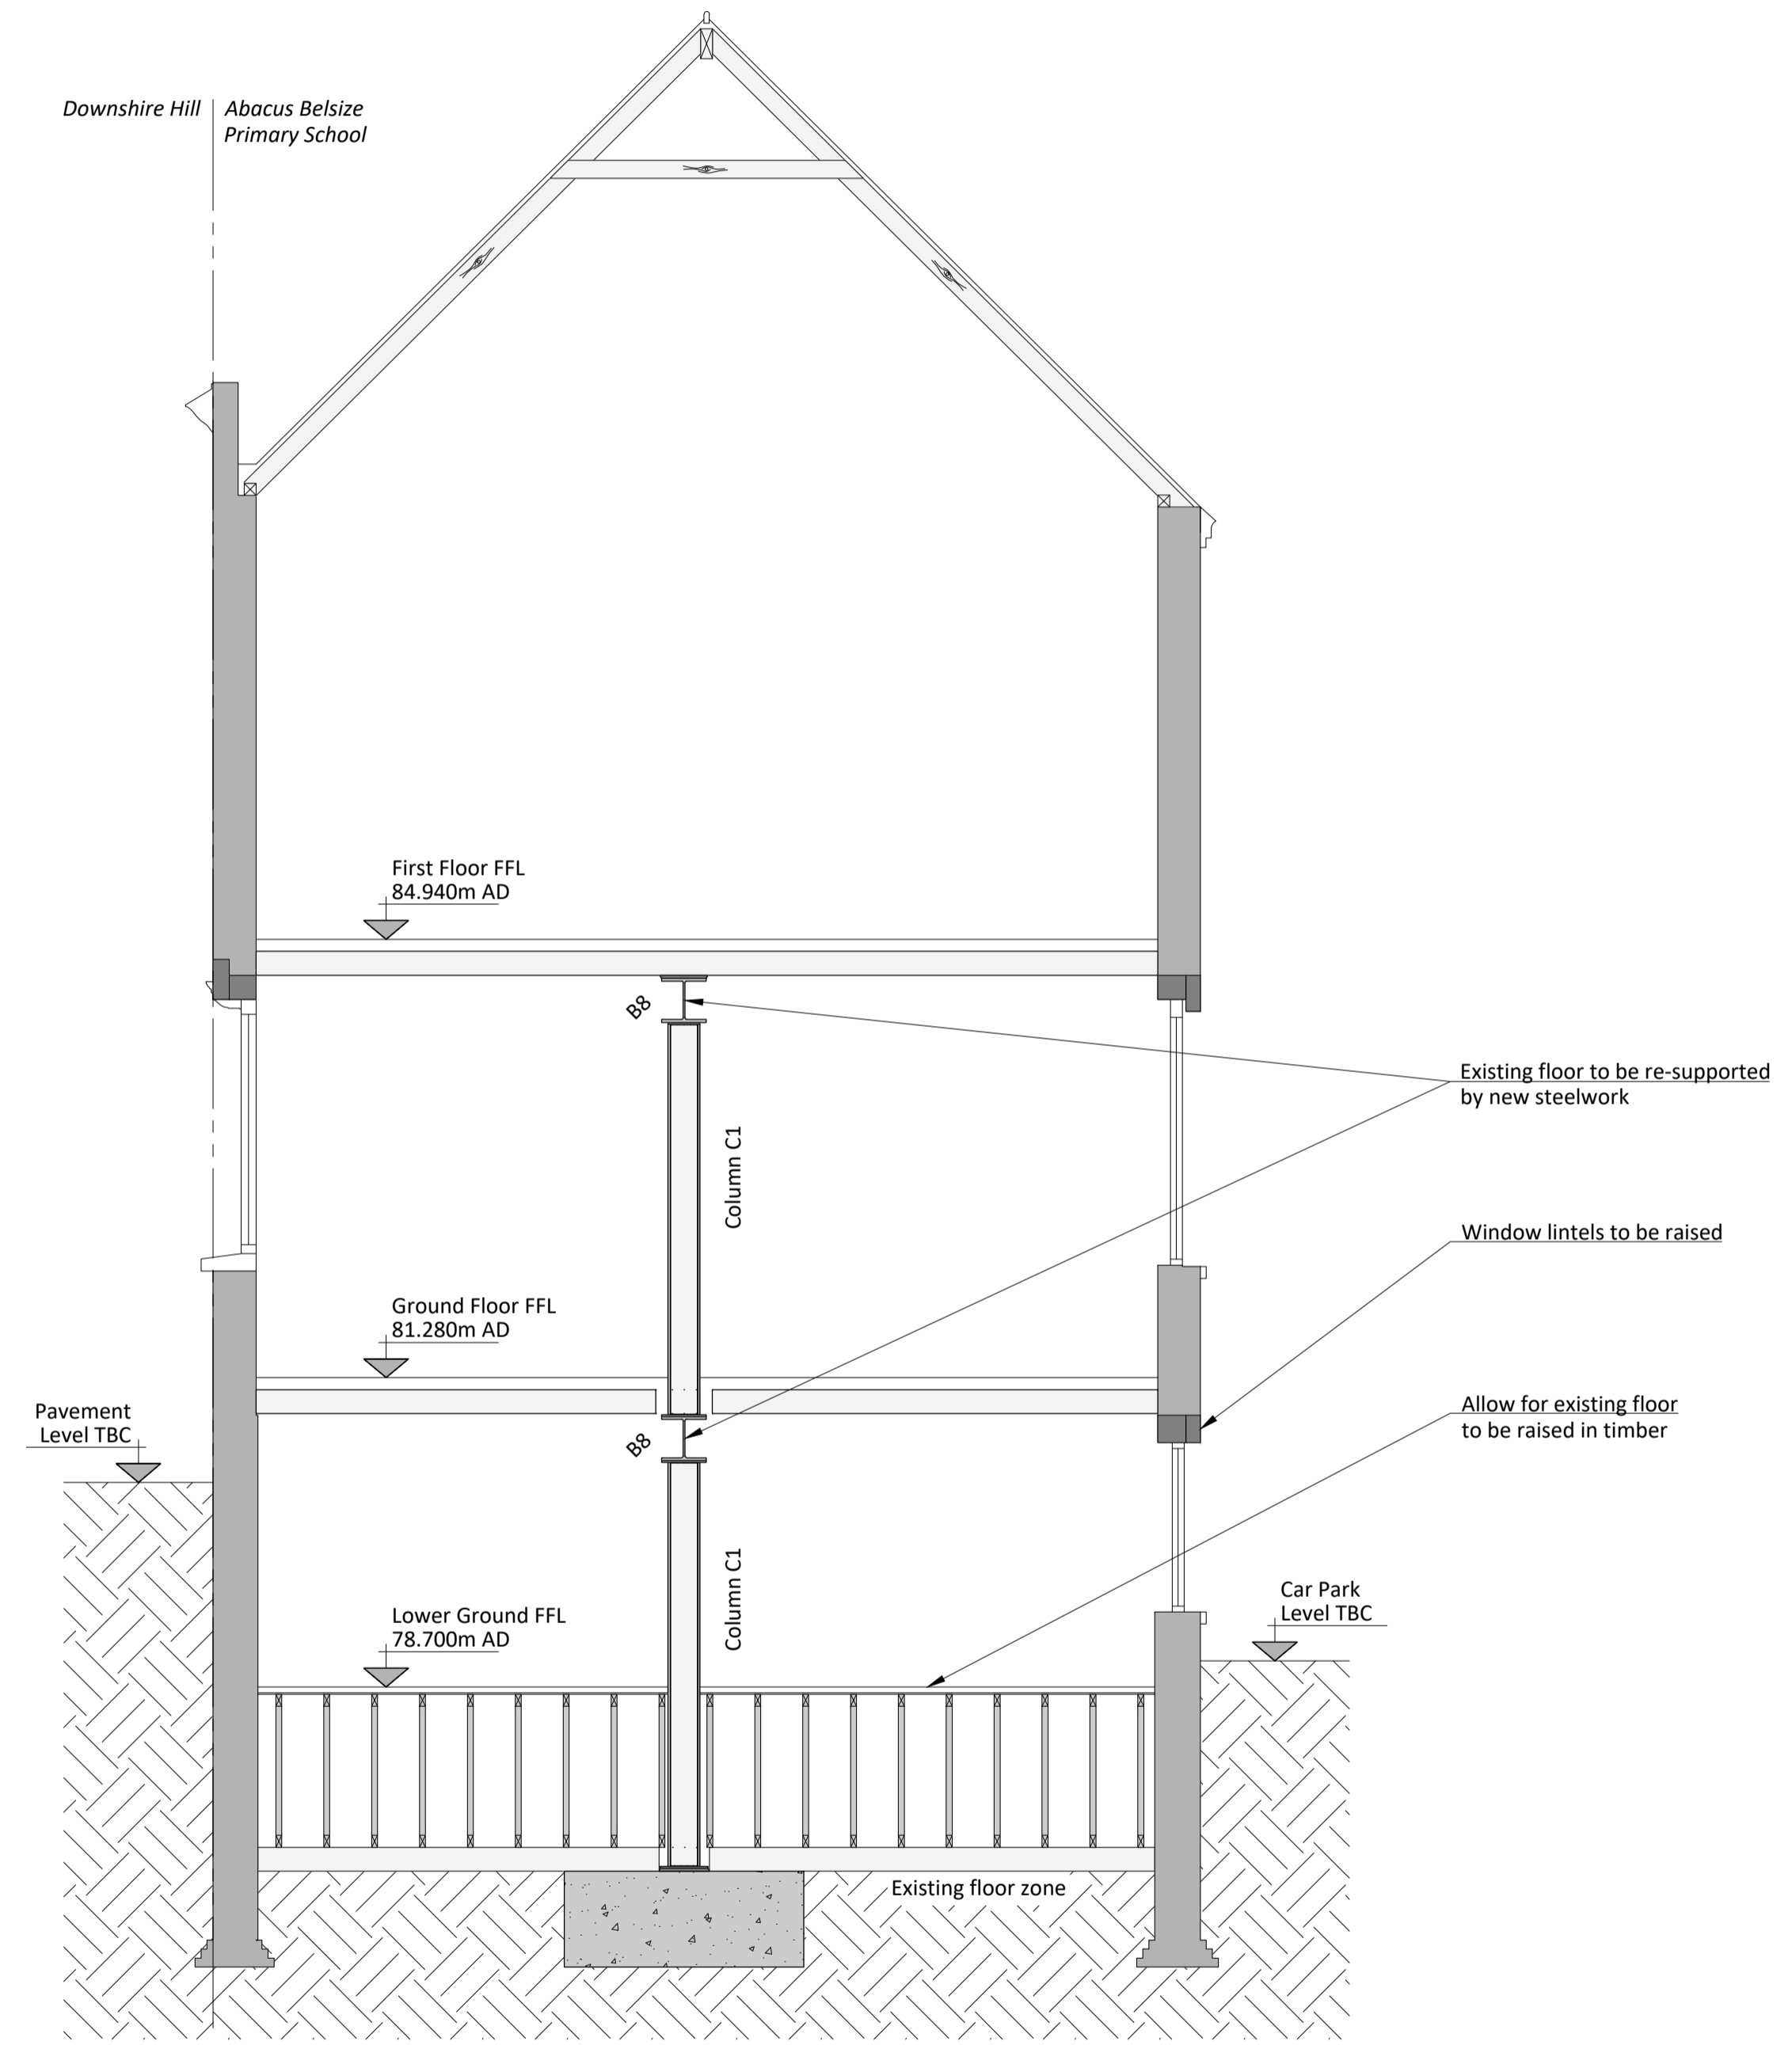

Section B
Scale 1:50

Note: Finishes not known

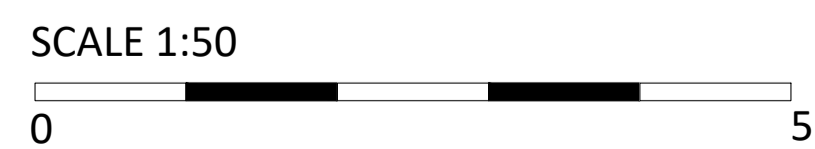

PRELIMINARY
NOT FOR CONSTRUCTION

Title
Structural Engineering
Sections A and B

Project
Abacus Belsize
Primary School, NW3

Client
ESFA

Job No.
4343

Drawing No.
300

Revision
P4

Scale
1:50 at A1