


proposed cross section

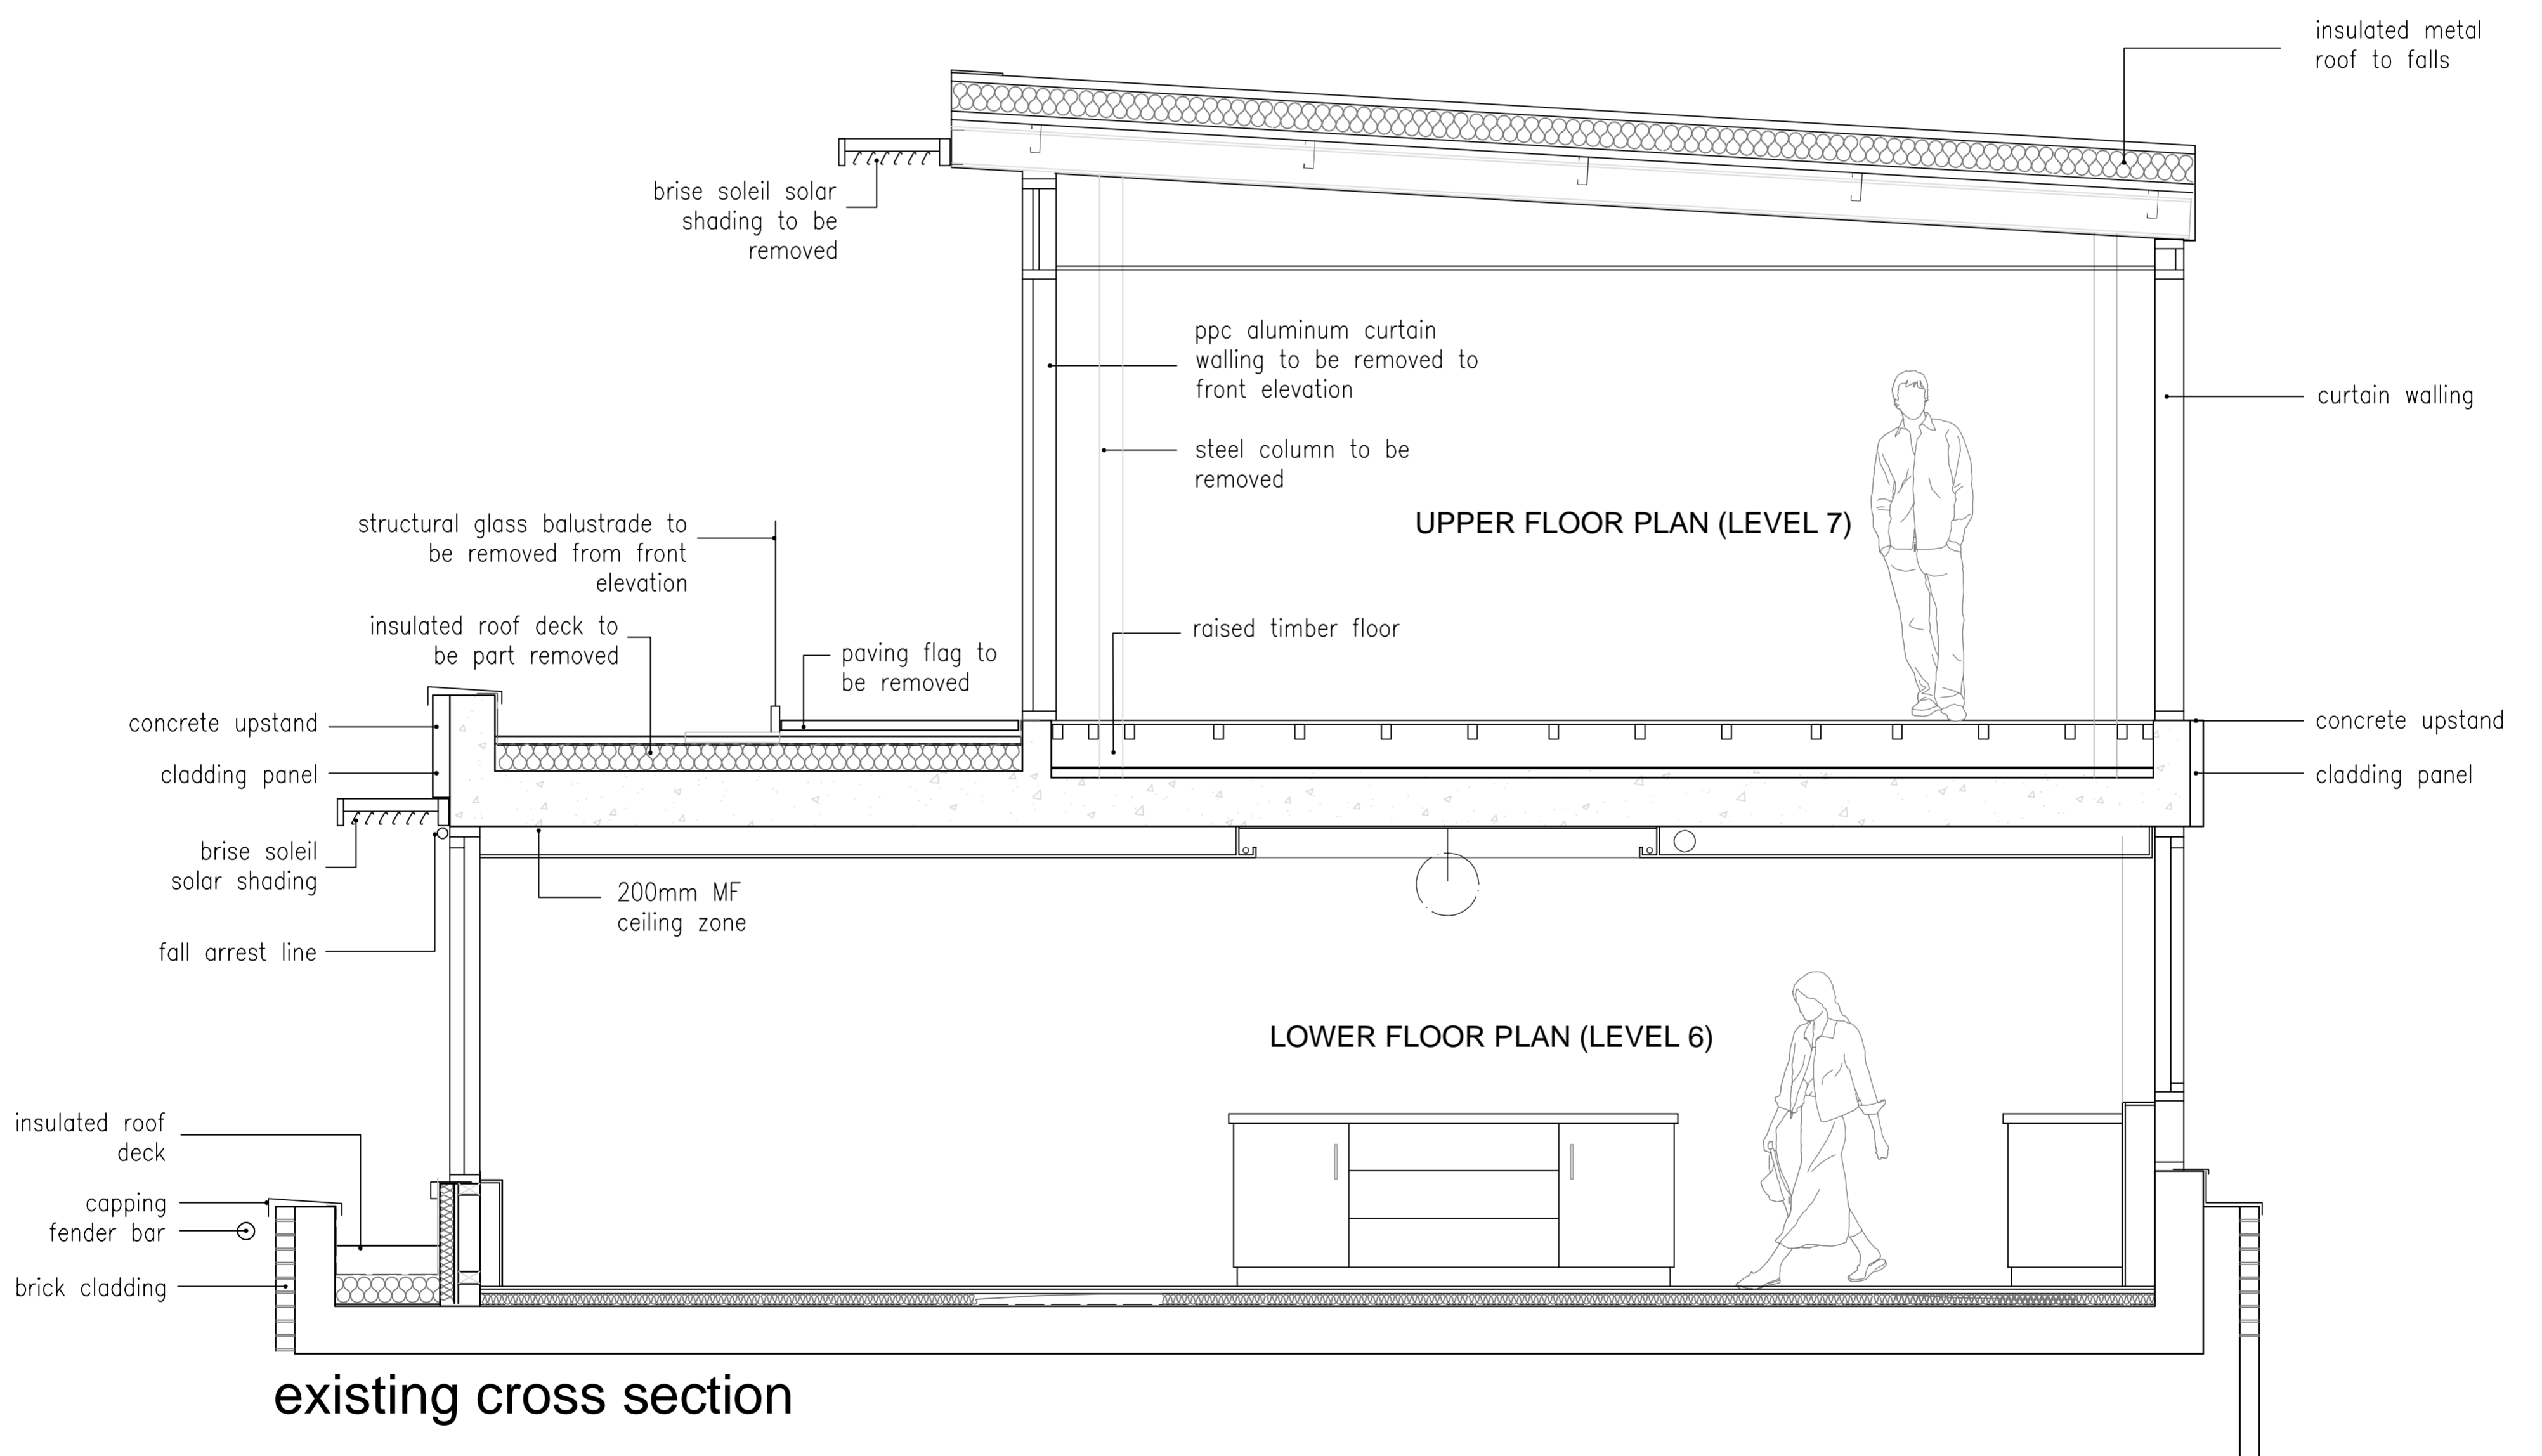

existing cross section

A WINDOW CLEANING REVIEWED		11.09.20
revisions		
existing and proposed cross section penthouse apartment regents heights - st johns wood		
date: january 2019	scale 1:25 @a1 1:50 @a3	
status: preliminary	dwg. d289S/PL/09 rev A	
DO NOT SCALE - IF DIMENSIONS ARE NOT GIVEN PLEASE ASK COPYRIGHTED TO ARCHITECTURAL DESIGNWORKS LTD		

architectural designworks limited

designworks

