


01 PROPOSED SERVICE STORE / PLANT ROOM - LGF PLAN
1:30@A3, 1:15@A1

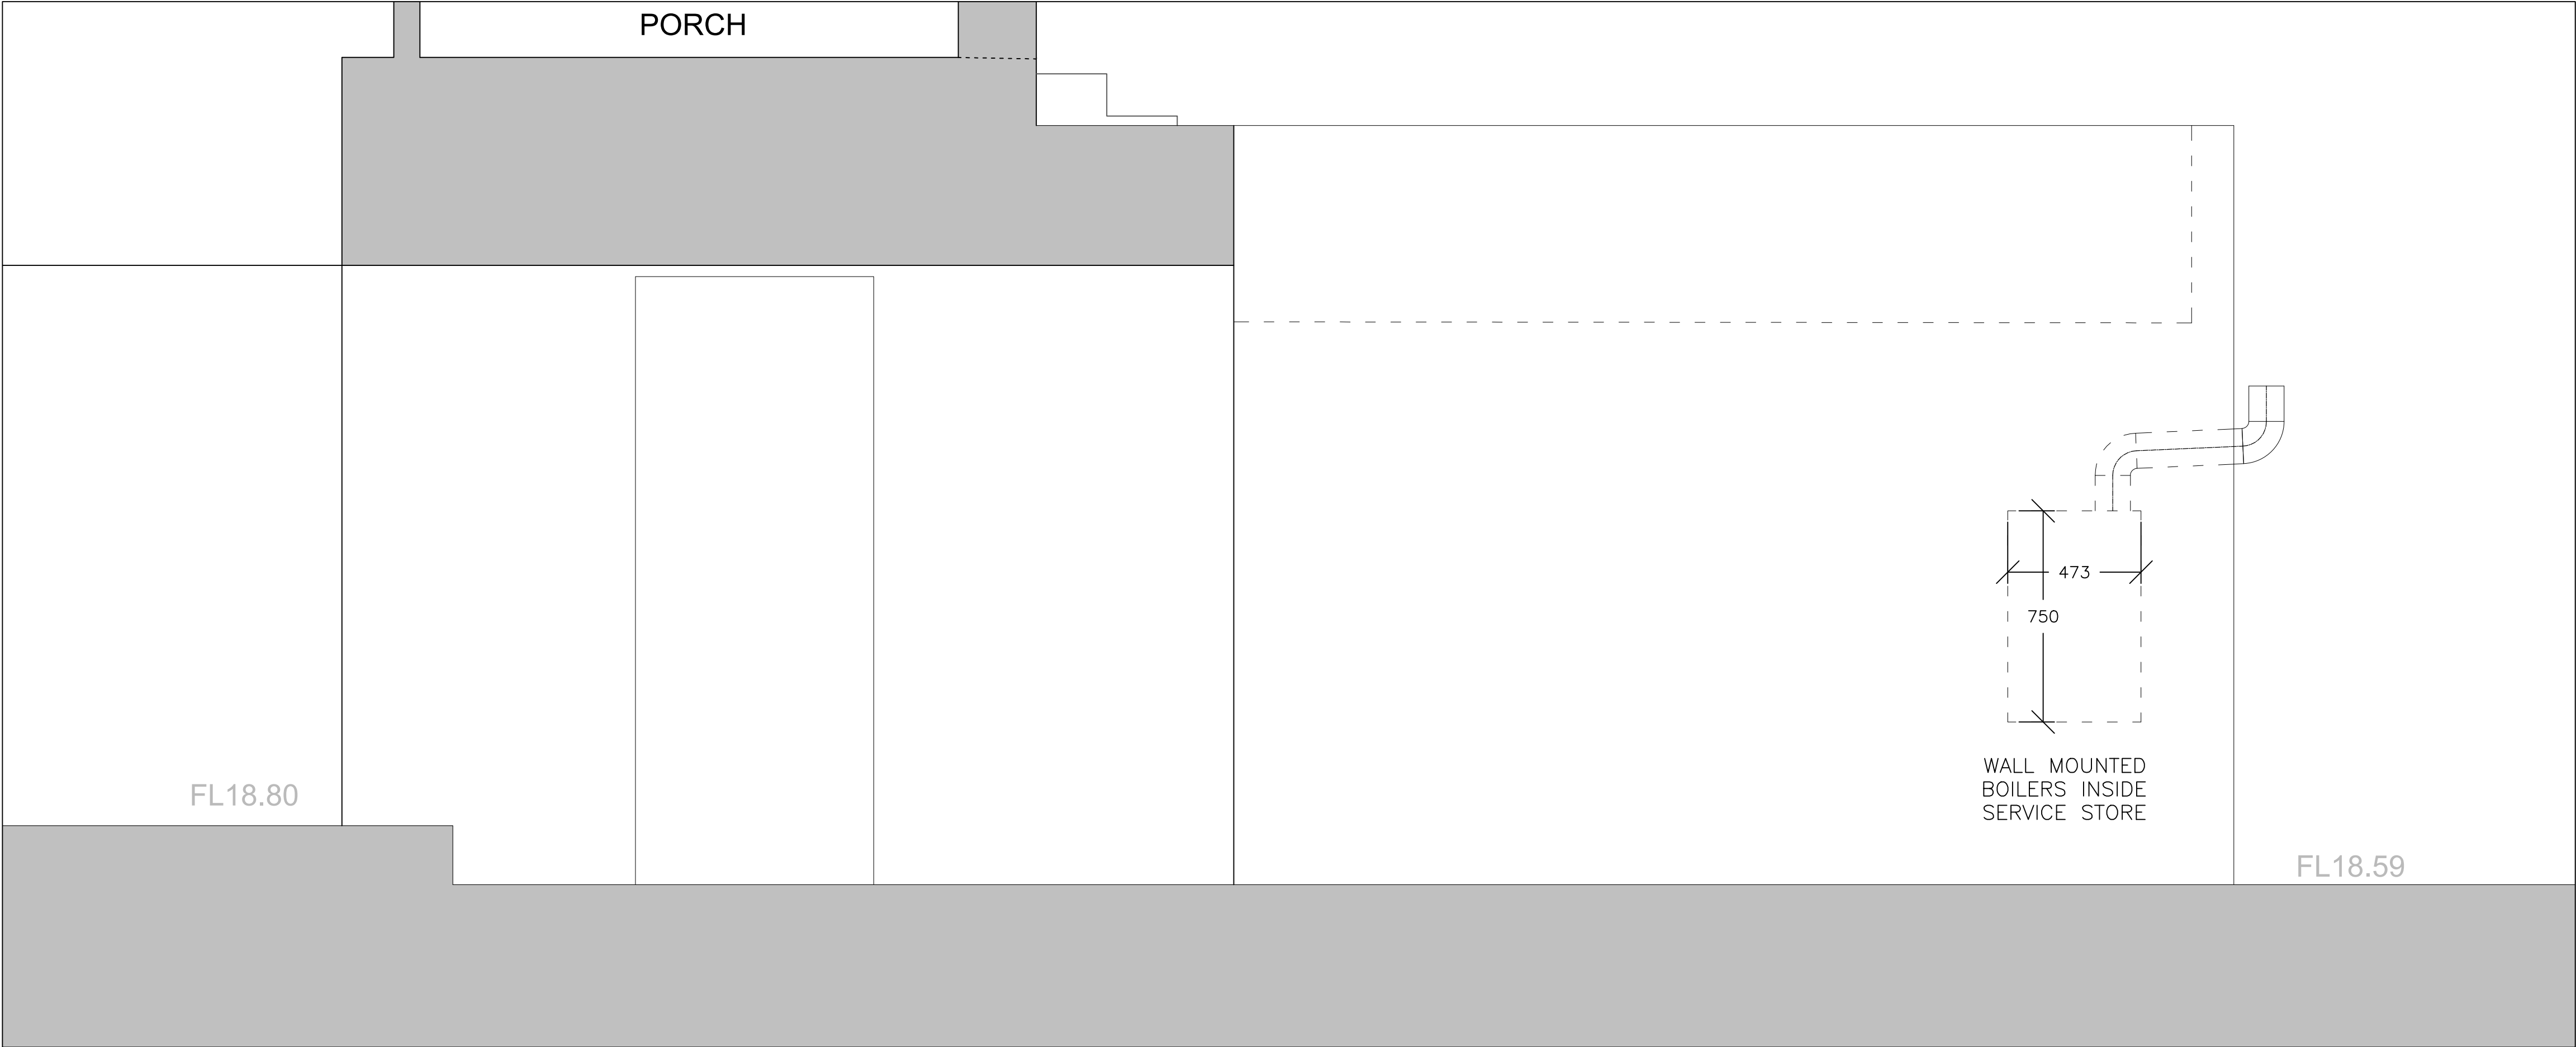

02 PROPOSED SERVICE STORE / PLANT ROOM - ELEVATION
1:30@A3, 1:15@A1

DO NOT SCALE FROM THIS DRAWING
DRAWING TO BE READ IN CONJUNCTION WITH ALL OTHER ARCHITECT'S
AND ENGINEER'S CONTRACT DRAWING & SPECIFICATIONS
ANY DISCREPANCIES MUST BE BROUGHT TO THE ATTENTION OF THE
ARCHITECT IMMEDIATELY.
THE CONTRACTOR MUST VERIFY ALL DIMENSIONS BY SITE
MEASUREMENT BEFORE ORDERING MATERIALS OR MANUFACTURING
COMPONENTS.
SUBSTITUTE MATERIALS & PRODUCTS TO THOSE NAMED WILL BE
ACCEPTABLE IF PROVEN TO BE OF EQUAL OR HIGHER PERFORMANCE
AND NOT IN CONFLICT WITH OTHER ELEMENTS.

NOTES

FOR PLANNING		
JOB TITLE		
Keats Grove		
Hampstead		
DRAWING TITLE		
Service Store / Planter Details		
Proposed		
JOB No	DWG No	REV
546	A511	-
DRAWN BY	SCALE (AT A1)	DATE
RFB	1:25@A1	June20

RICHARD GRIFFITHS ARCHITECTS
5 Maidstone Mews, 72-76 Borough High Street, London SE1 1GN
T +44(0)20 7357 8788 | F +44(0)20 7403 7887
E admin@rgarchitects.com | www.rgarchitects.com