


NOTES  
 DO NOT SCALE FROM THIS DRAWING.  
 CONTRACTOR TO CHECK ALL DIMENSIONS ON SITE.  
 ANY DISCREPANCIES TO BE REPORTED TO THE ARCHITECT IMMEDIATELY.  
 COPYRIGHT MICA ARCHITECTS LTD ©


Notes:  
 Existing information is based on construction drawings for both the original refurbishment works and the subsequent retail fit out. A full survey of the space, including service routes and positions of physical features should be undertaken prior to construction. Please report any discrepancies to the Architect.  
 Please note that furniture is not indicated on the drawings as it is assumed it will be removed by the outgoing retailer.

- Key**
- Unit R05 area
  - Shared Plant room (second floor level)
  - Existing building (refurbishment works)
  - Existing building (retail fit-out works)
  - Proposed demolition / removal indicated in orange throughout
  - Blue indicates proposed works throughout

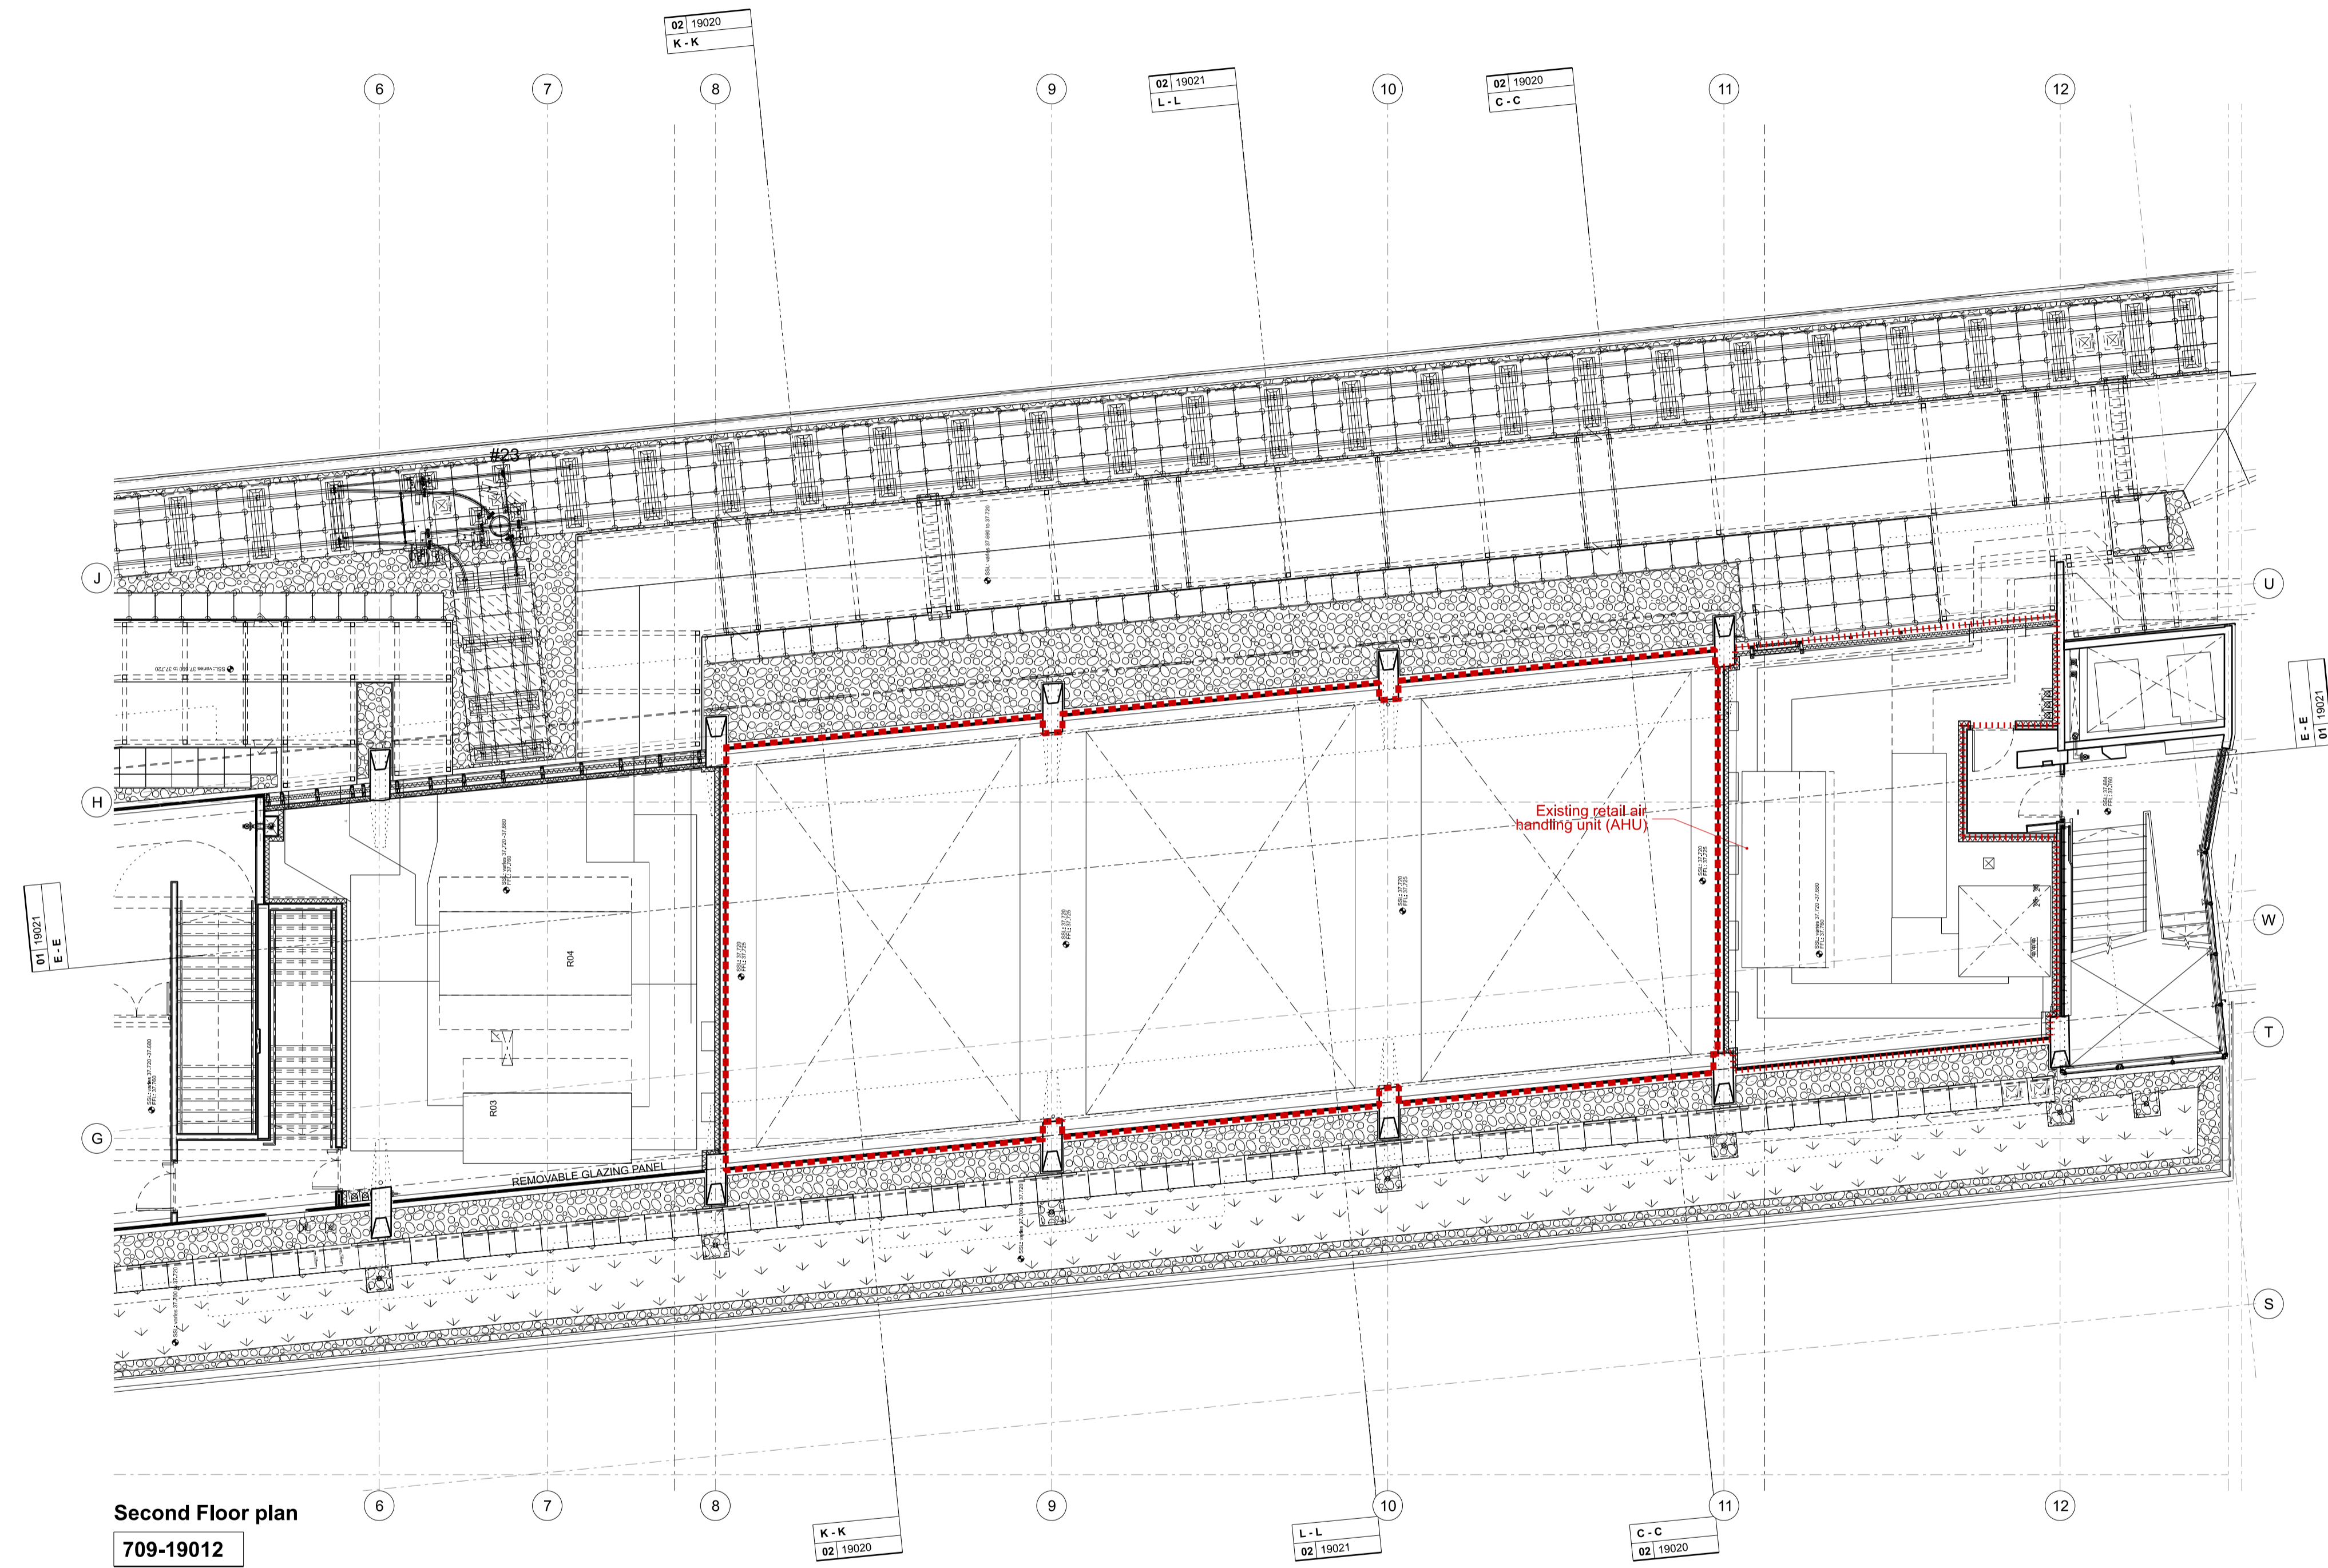

**Second Floor plan**  
**709-19012**

REV	DATE	DESCRIPTION
PL1	04.09.20	ISSUED FOR PLANNING
P2	02.09.20	PRELIMINARY ISSUE
P1	26.08.20	PRELIMINARY ISSUE

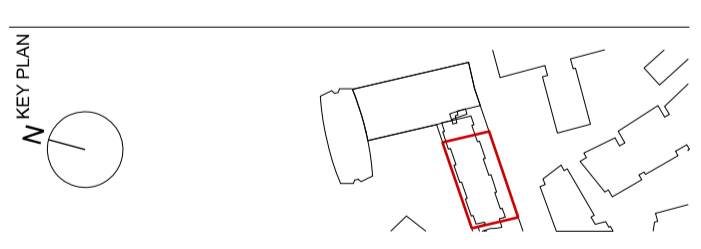

STATUS  
**PLANNING**

**MICA**  
 123 Camden High Street London NW1 7JR  
 T: 020 7284 1727 F: 020 7267 7626  
 info@micaarchitects.com www.micaarchitects.com

**JOB**  
 Centre Point  
 Unit R05  
 12 & 12A St Giles Square

**TITLE**  
 Existing  
 Planning / Listed Building Consent  
 Second Floor

**DRG #**  
 709-MICA-CH-02-DR-A-19012 REV PL1

CHECKED	DRAWN	SCALE	SIZE	REV/DATE
JK	DL	1:100	A1	04.09.20