



REVISIONS		
Rev.	Date	By

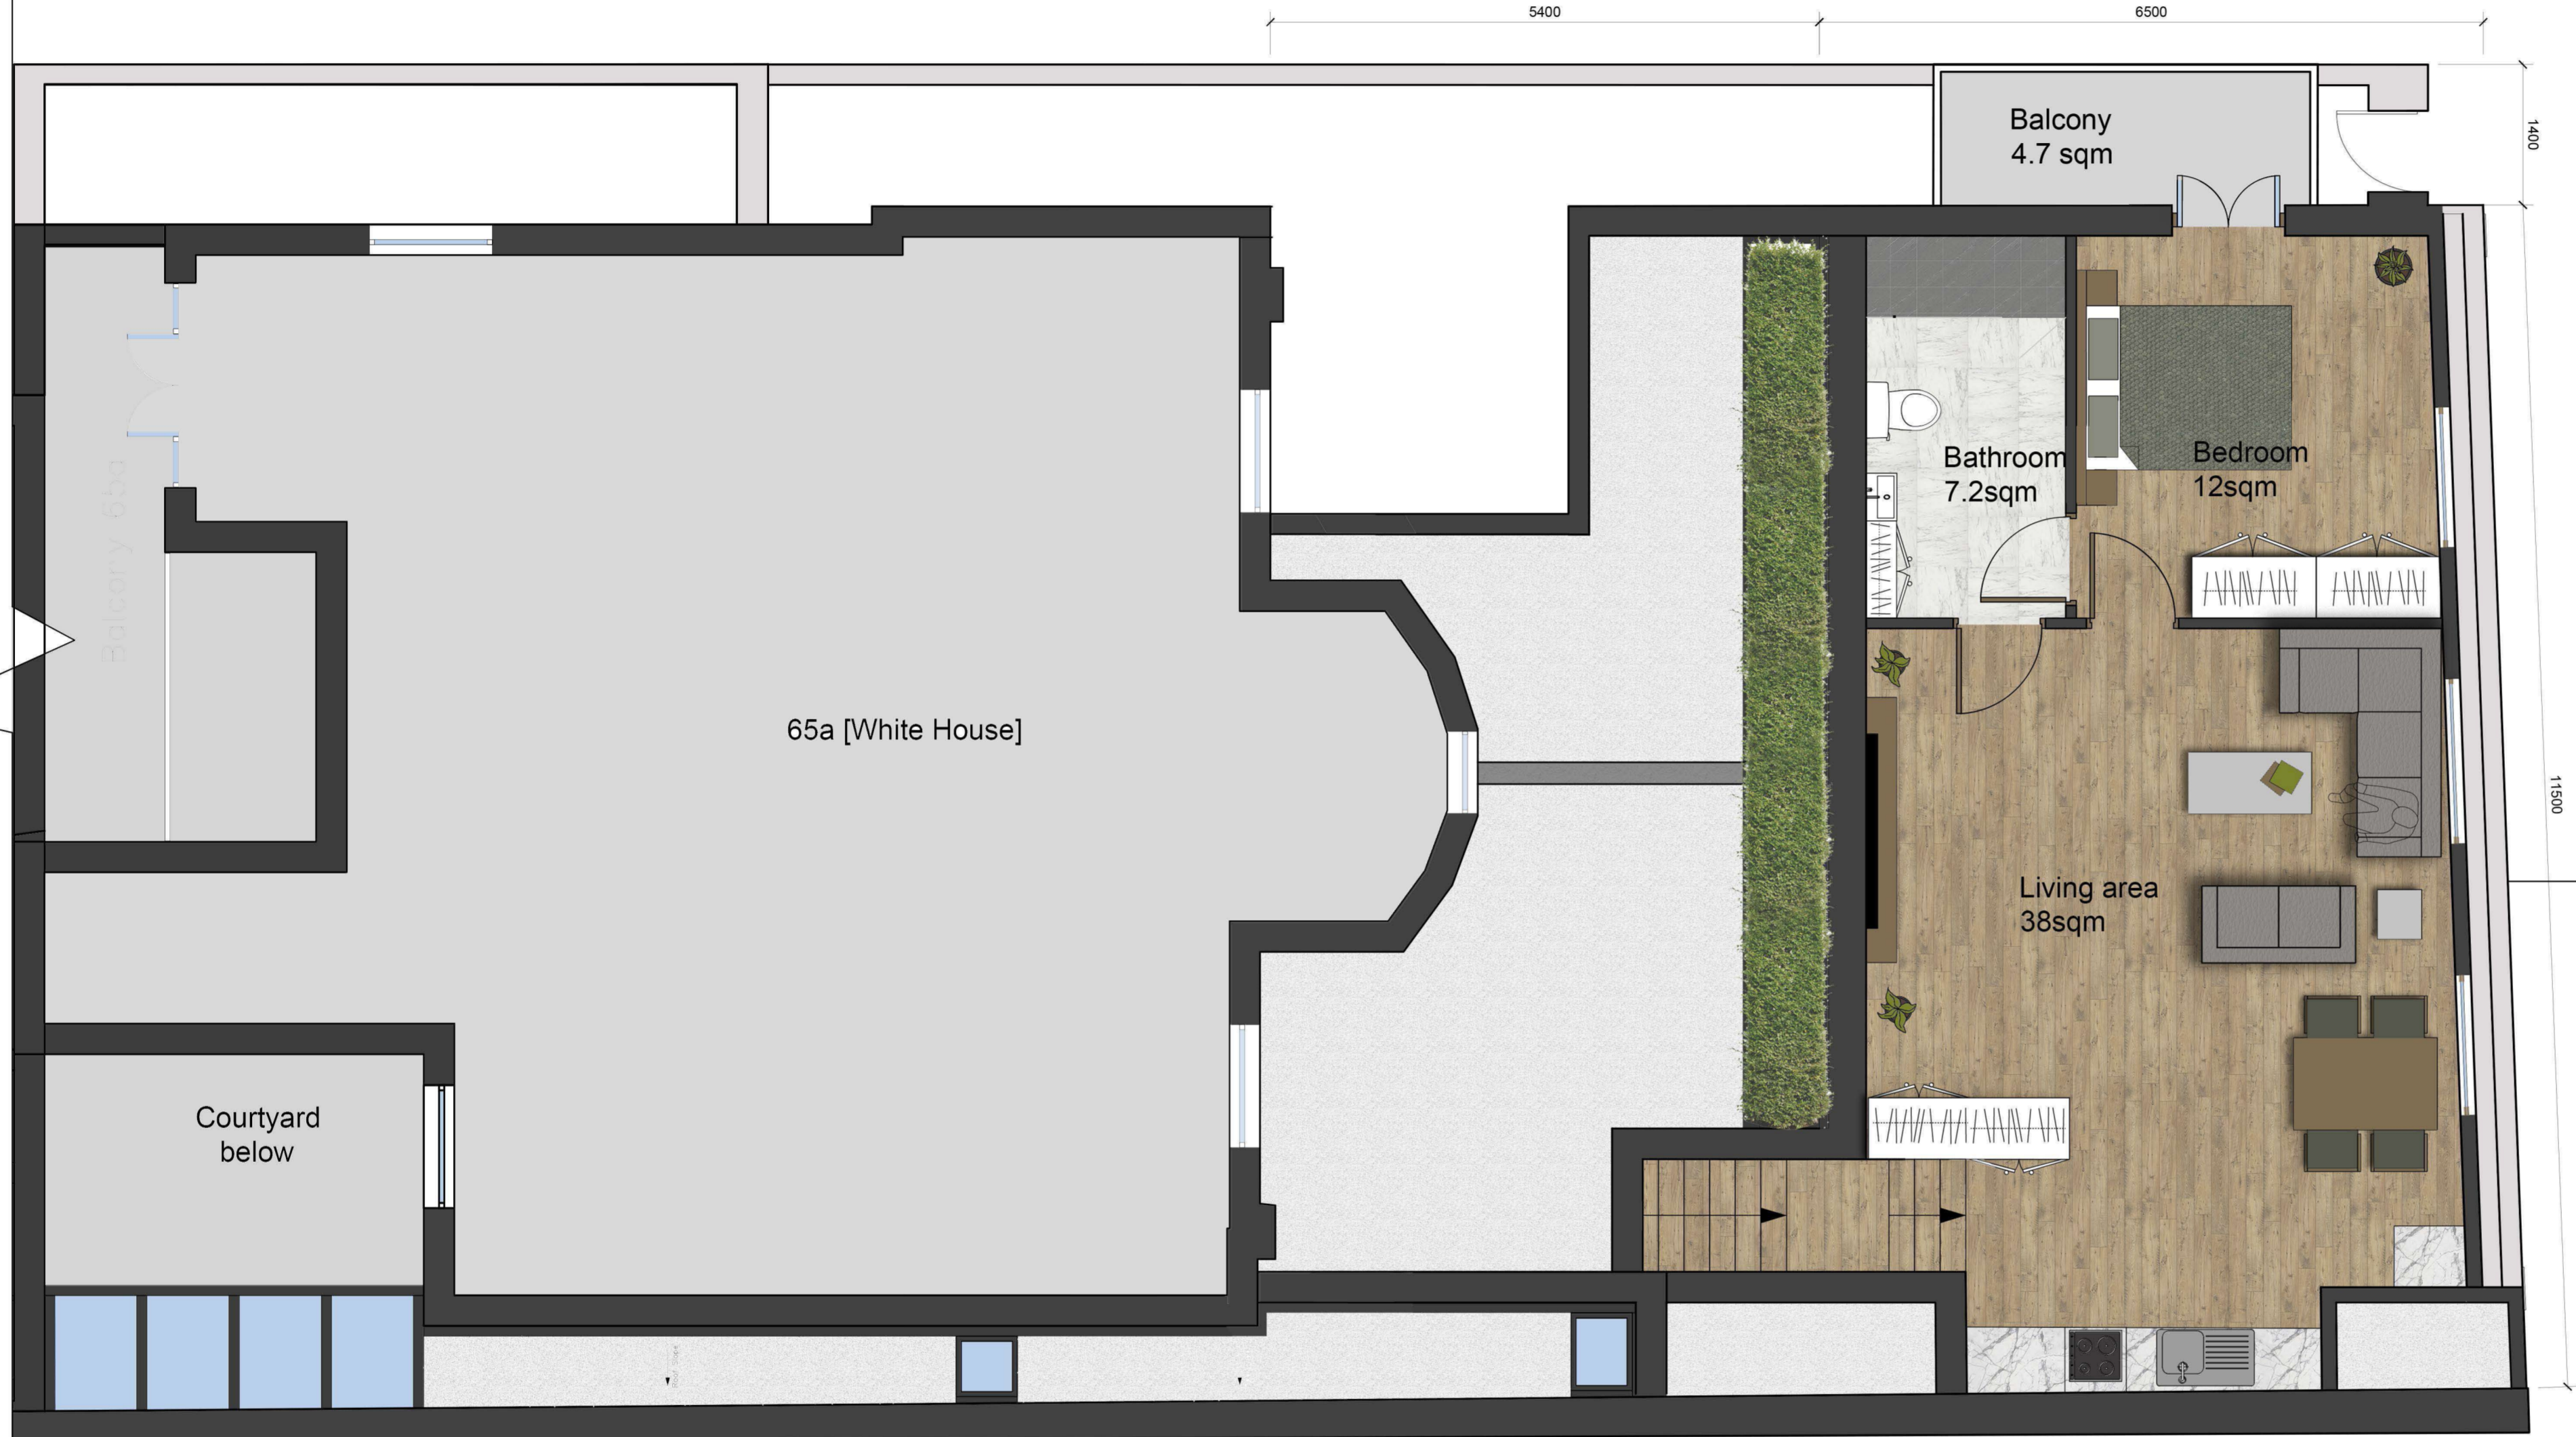

Total flat area: 57.3 sqm

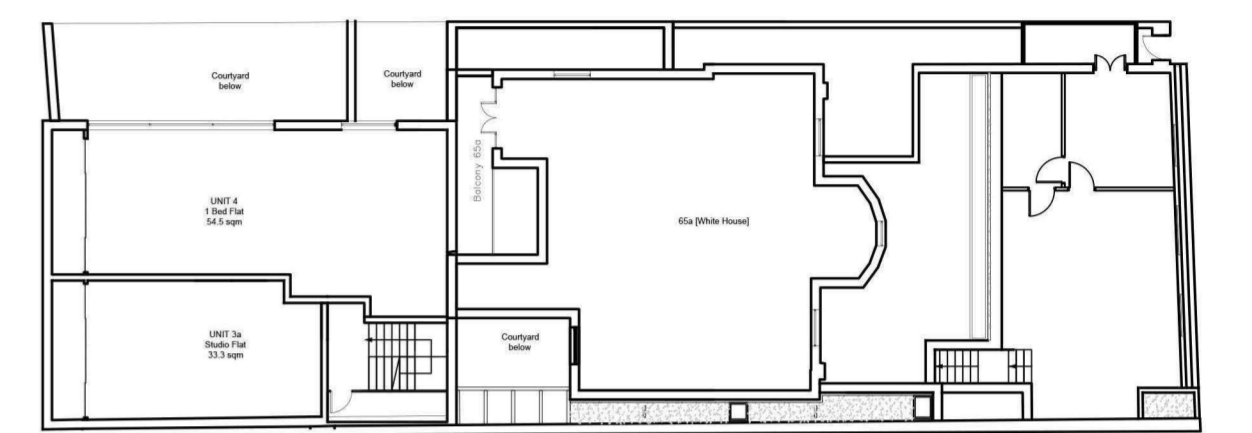


KEY PLAN

PROPOSED 1st FLOOR EXTENSION

PLANNING APPLICATION

ALL DIMENSIONS TO BE CHECKED ON SITE
WORK TO FIGURED DIMENSIONS ONLY
REPORT DISCREPANCIES TO THE ARCHITECT
AT ONCE BEFORE PROCEEDING

Contemporary Design Solutions

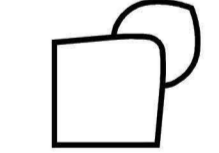

46 Great Marlborough Street
London
W1F 3JW
Telephone: 020 7494 9000 Fax: 020 7494 4944

Client

HALLMARK PROPERTY GROUP

Project Title

1st Floor Extension - 66 Chalk Farm Road

Drawing Title

Plan of 1st floor Extension
66 Chalk Farm Road

Scale 1: 50 @ A1 Date 15/07/2020

Drawn MR Checked CT

Drawing No. Rev.

191110-A(GA) P110