



Door Elevation

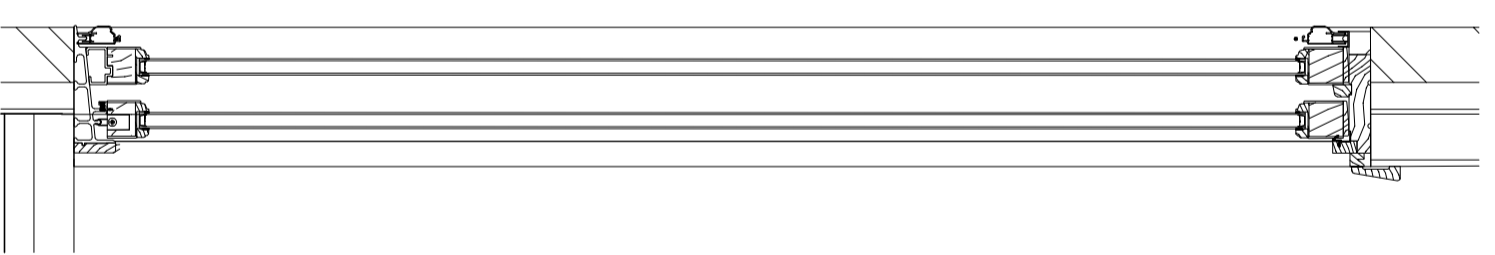

Door Section

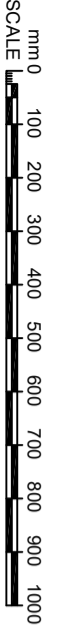

ALL DIMENSIONS, LEVELS AND CLEARANCES TO BE CHECKED ON SITE PRIOR TO WORKS COMMENCING

THIS DRAWING SHOULD BE READ IN CONJUNCTION WITH ALL OTHER PROJECT RELATED DRAWINGS, SPECIFICATIONS AND DOCUMENTS AS PART OF A SINGLE PROJECT PACKAGE.

ANY DISCREPANCY BETWEEN THIS DRAWING, OTHER DRAWINGS FORMING PART OF THIS CONTRACT, OR THE SPECIFICATION / DRAWING SHALL BE THE RESPONSIBILITY OF THE CLIENT. COMMENCEMENT OF ANY WORK OR ORDERING OF ANY MATERIALS, PLEASE CONSULT THE AUTHOR OR PROJECT MANAGER SHOULD THE READER REQUIRE CLARIFICATION ON ANY PART OF THIS DRAWING.

THE COPYRIGHT OF THE DRAWING AND DESIGN IS THE PROPERTY OF THE COMPANY. THIS INFORMATION HAS BEEN ISSUED UNDER SPECIFIC TERMS FOR THIS PROJECT AND MAY ONLY BE USED AND REPRODUCED ACCORDINGLY.

NOTES

Rev	Date	By	CHK	Appr	Comment

**FRANKHAM**  
Frankham Consultancy Group Limited  
E: enquire@frankham.com  
www.frankham.com

**STICUP OFFICE**  
Irene House  
Five Arches Business Park  
T: 020 8399 7777

**OXFORD OFFICE**  



**Client:**  
Notting Hill Genesis

**Project Title:**  
4 Lithos Road, West  
Hampstead, London,  
NW3 6EF

**Drawing Title:**  
Typical Existing Patio Door  
Elevation & Section

**Status:**  
PLANNING ISSUE

**Drawn By:** RY  
**Designed By:** RY  
**Checked By:** BO  
**Approved By:** BG

**Original Issue Date:** 11/09/2020  
**Scale @ A2:** 1:10

Job No/ File Ref	Originator	Zone	Level
227784	FCG	ZZ	DE
Type	Discipline	Number	Suitability/ Revision
DR	B	2402	S4 P01