
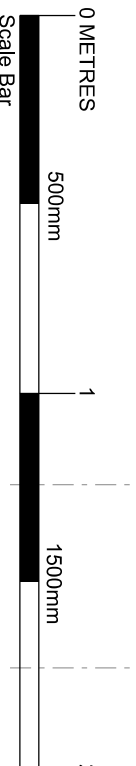


- Key for proposed works**
- 1 Plasterboard wall with skirting & cornice, painted
  - 2 Plasterboard wall with shadow gap detail to top & bottom, painted
  - 3 Moroccan plasterboard wall painted with shadow gap detail
  - 4 Tiled wall
  - 5 Hardwood timber floor - sanded & oiled
  - 6 Tiled floor
  - 7 Painted bespoke timber joinery
  - 8 Crittal style metal & reeded glass joinery
  - 9 Crittal style metal & clear glass joinery
  - 10 Traditional painted timber door & architrave
  - 11 Timber pocket door & architrave, painted
  - 12 Traditional painted timber box sash window
  - 13 Traditional painted timber casement window
  - 14 Traditional painted timber French door

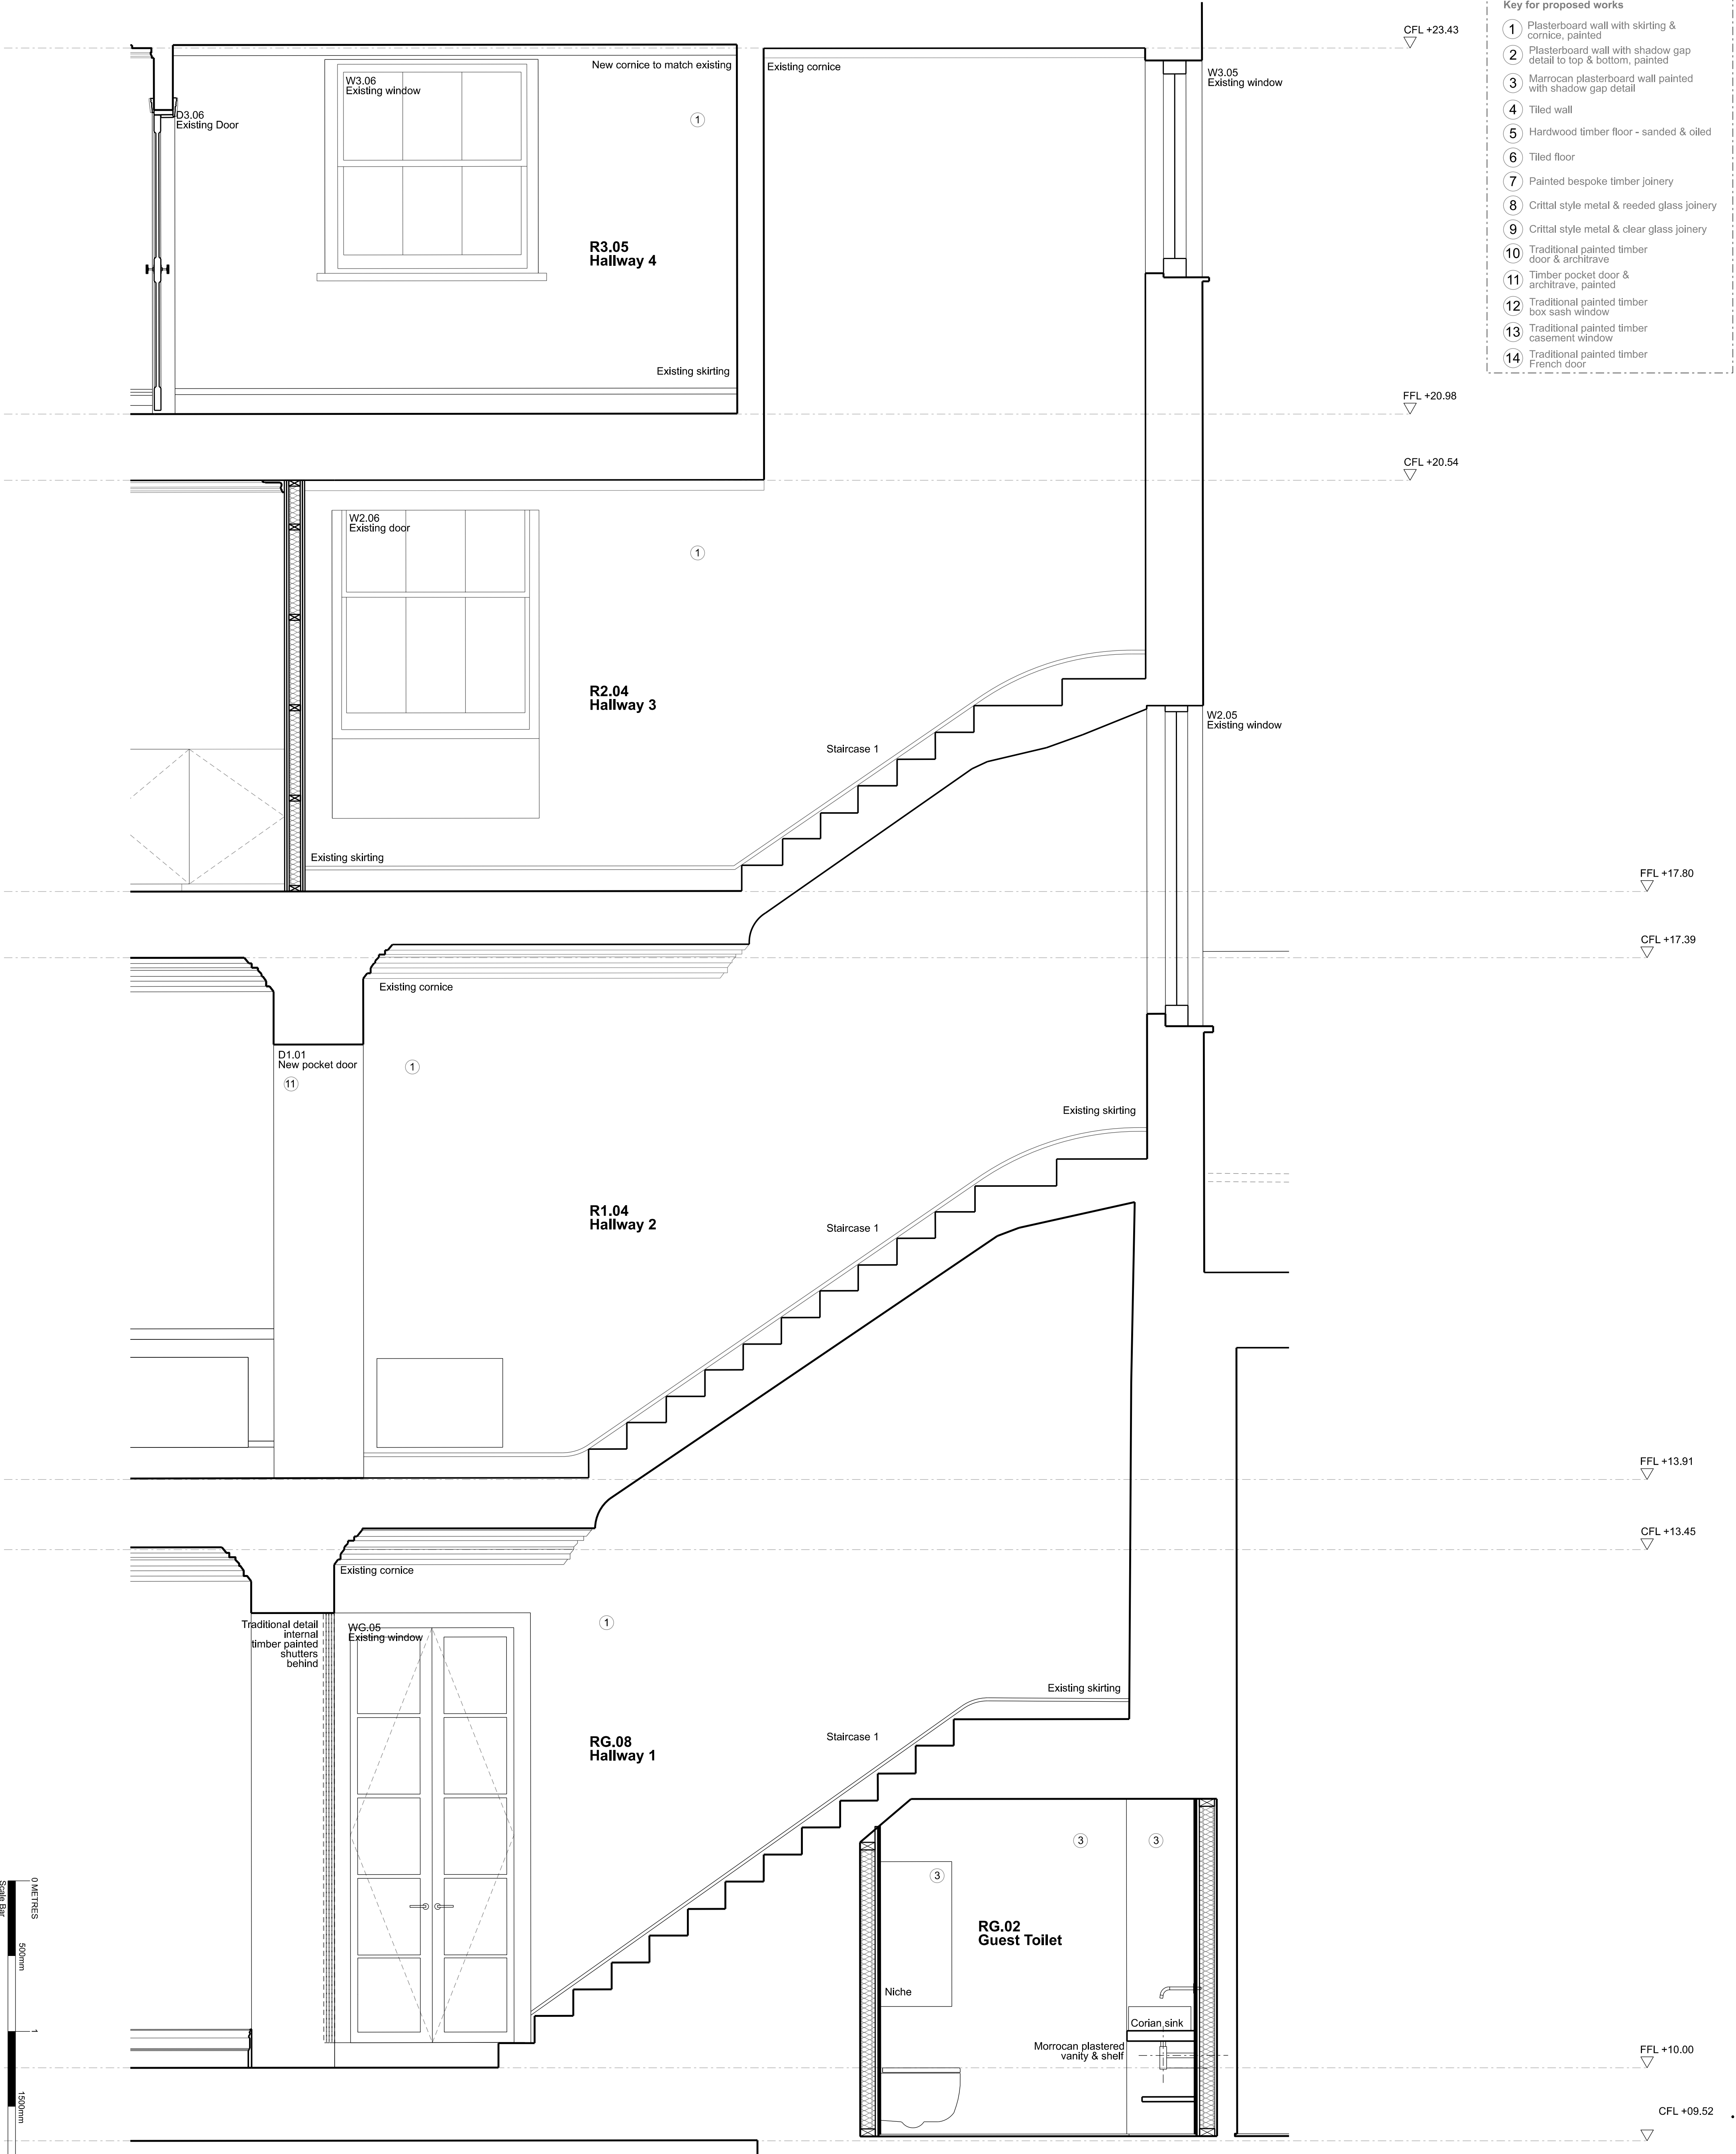

SECTION AA

SECTION AA

**FOR PLANNING**

Client  
Jose & Daniela Neves

Project  
40 Chester Terrace  
London NW1 4ND

Title  
Proposed  
Staircase 1 - Internal Elevations  
Section AA

Drawn By: Checked By: Scale: Date  
1:20 @ A1 Sept 19


Drawing No: 1154/A/20030

GROVES NATCHEVA ARCHITECTS

T: +44 (0)20 7837 7772  
E: info@grovesnatcheva.com  
W: www.grovesnatcheva.com  
6 Kensington Court Mews London UK W8 5QR

Rev	Key Plan	Amendment	Date
E	Planning Revision & LRC		17/09/20
D	Planning Application & LRC		11/12/19
C	General Update		13/11/19
B	General Update		13/11/19
A	General Update		04/11/19

To read in conjunction with Drawings:  
1157/A/20029 to 032

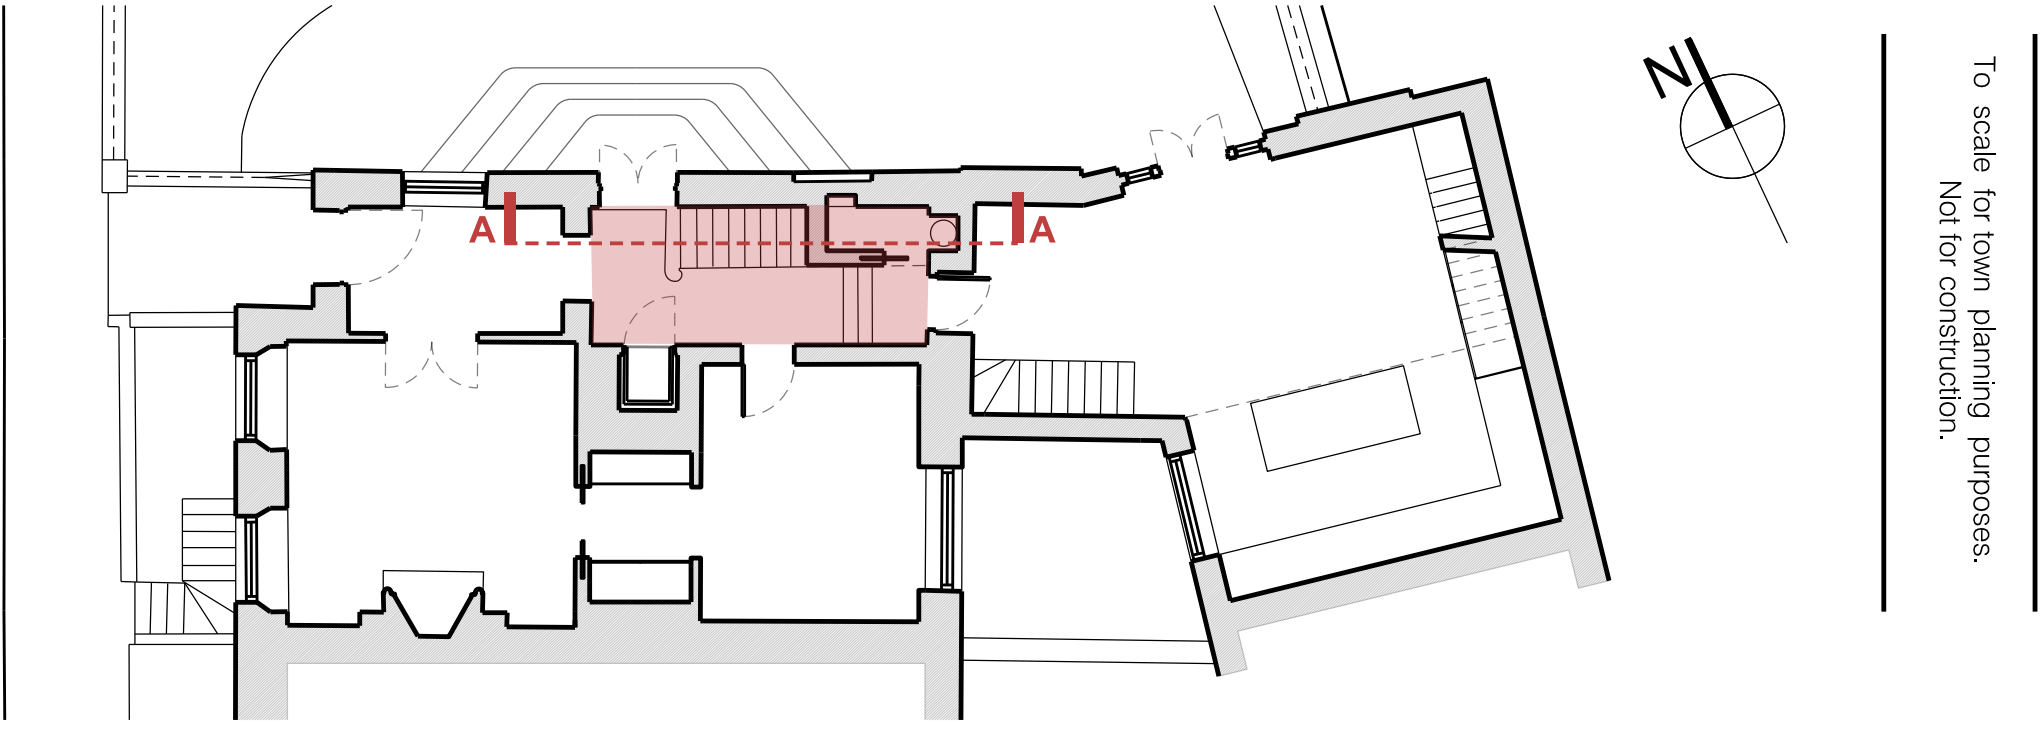

To scale for town planning purposes.  
Not for construction.