




To scale for town planning purposes.  
Not for construction.

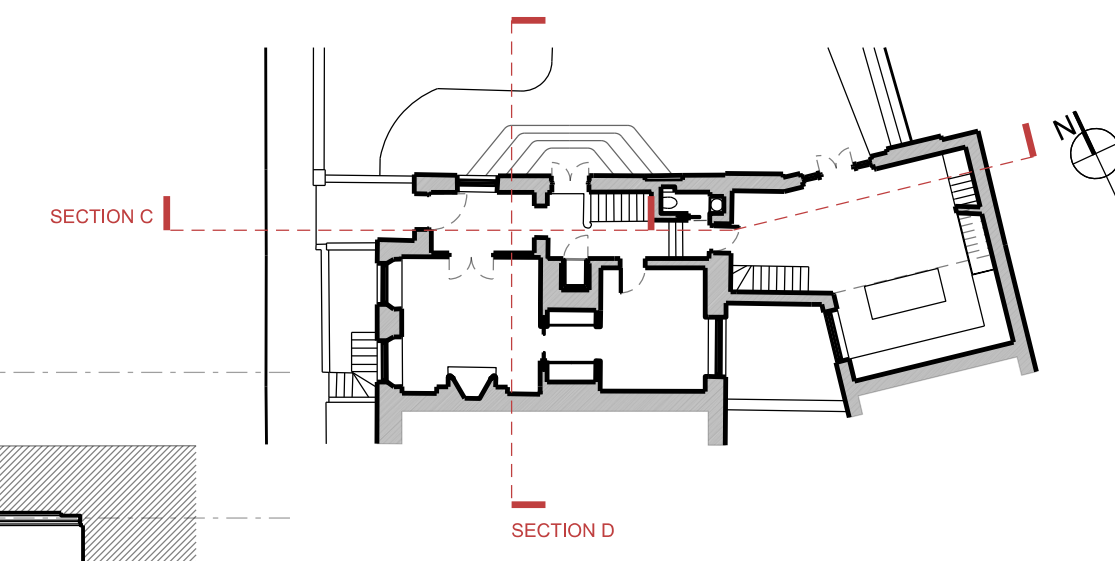

Cornice Level +24.38  
 CFL +23.43  
 FFL +20.98  
 CFL +20.54  
 FFL +17.80  
 CFL +17.39  
 FFL +13.91  
 CFL +13.45  
 FFL +12.27  
 CFL +11.96  
 FFL +10.00  
 CFL +09.52  
 FFL +07.22  
 Datum +06.00

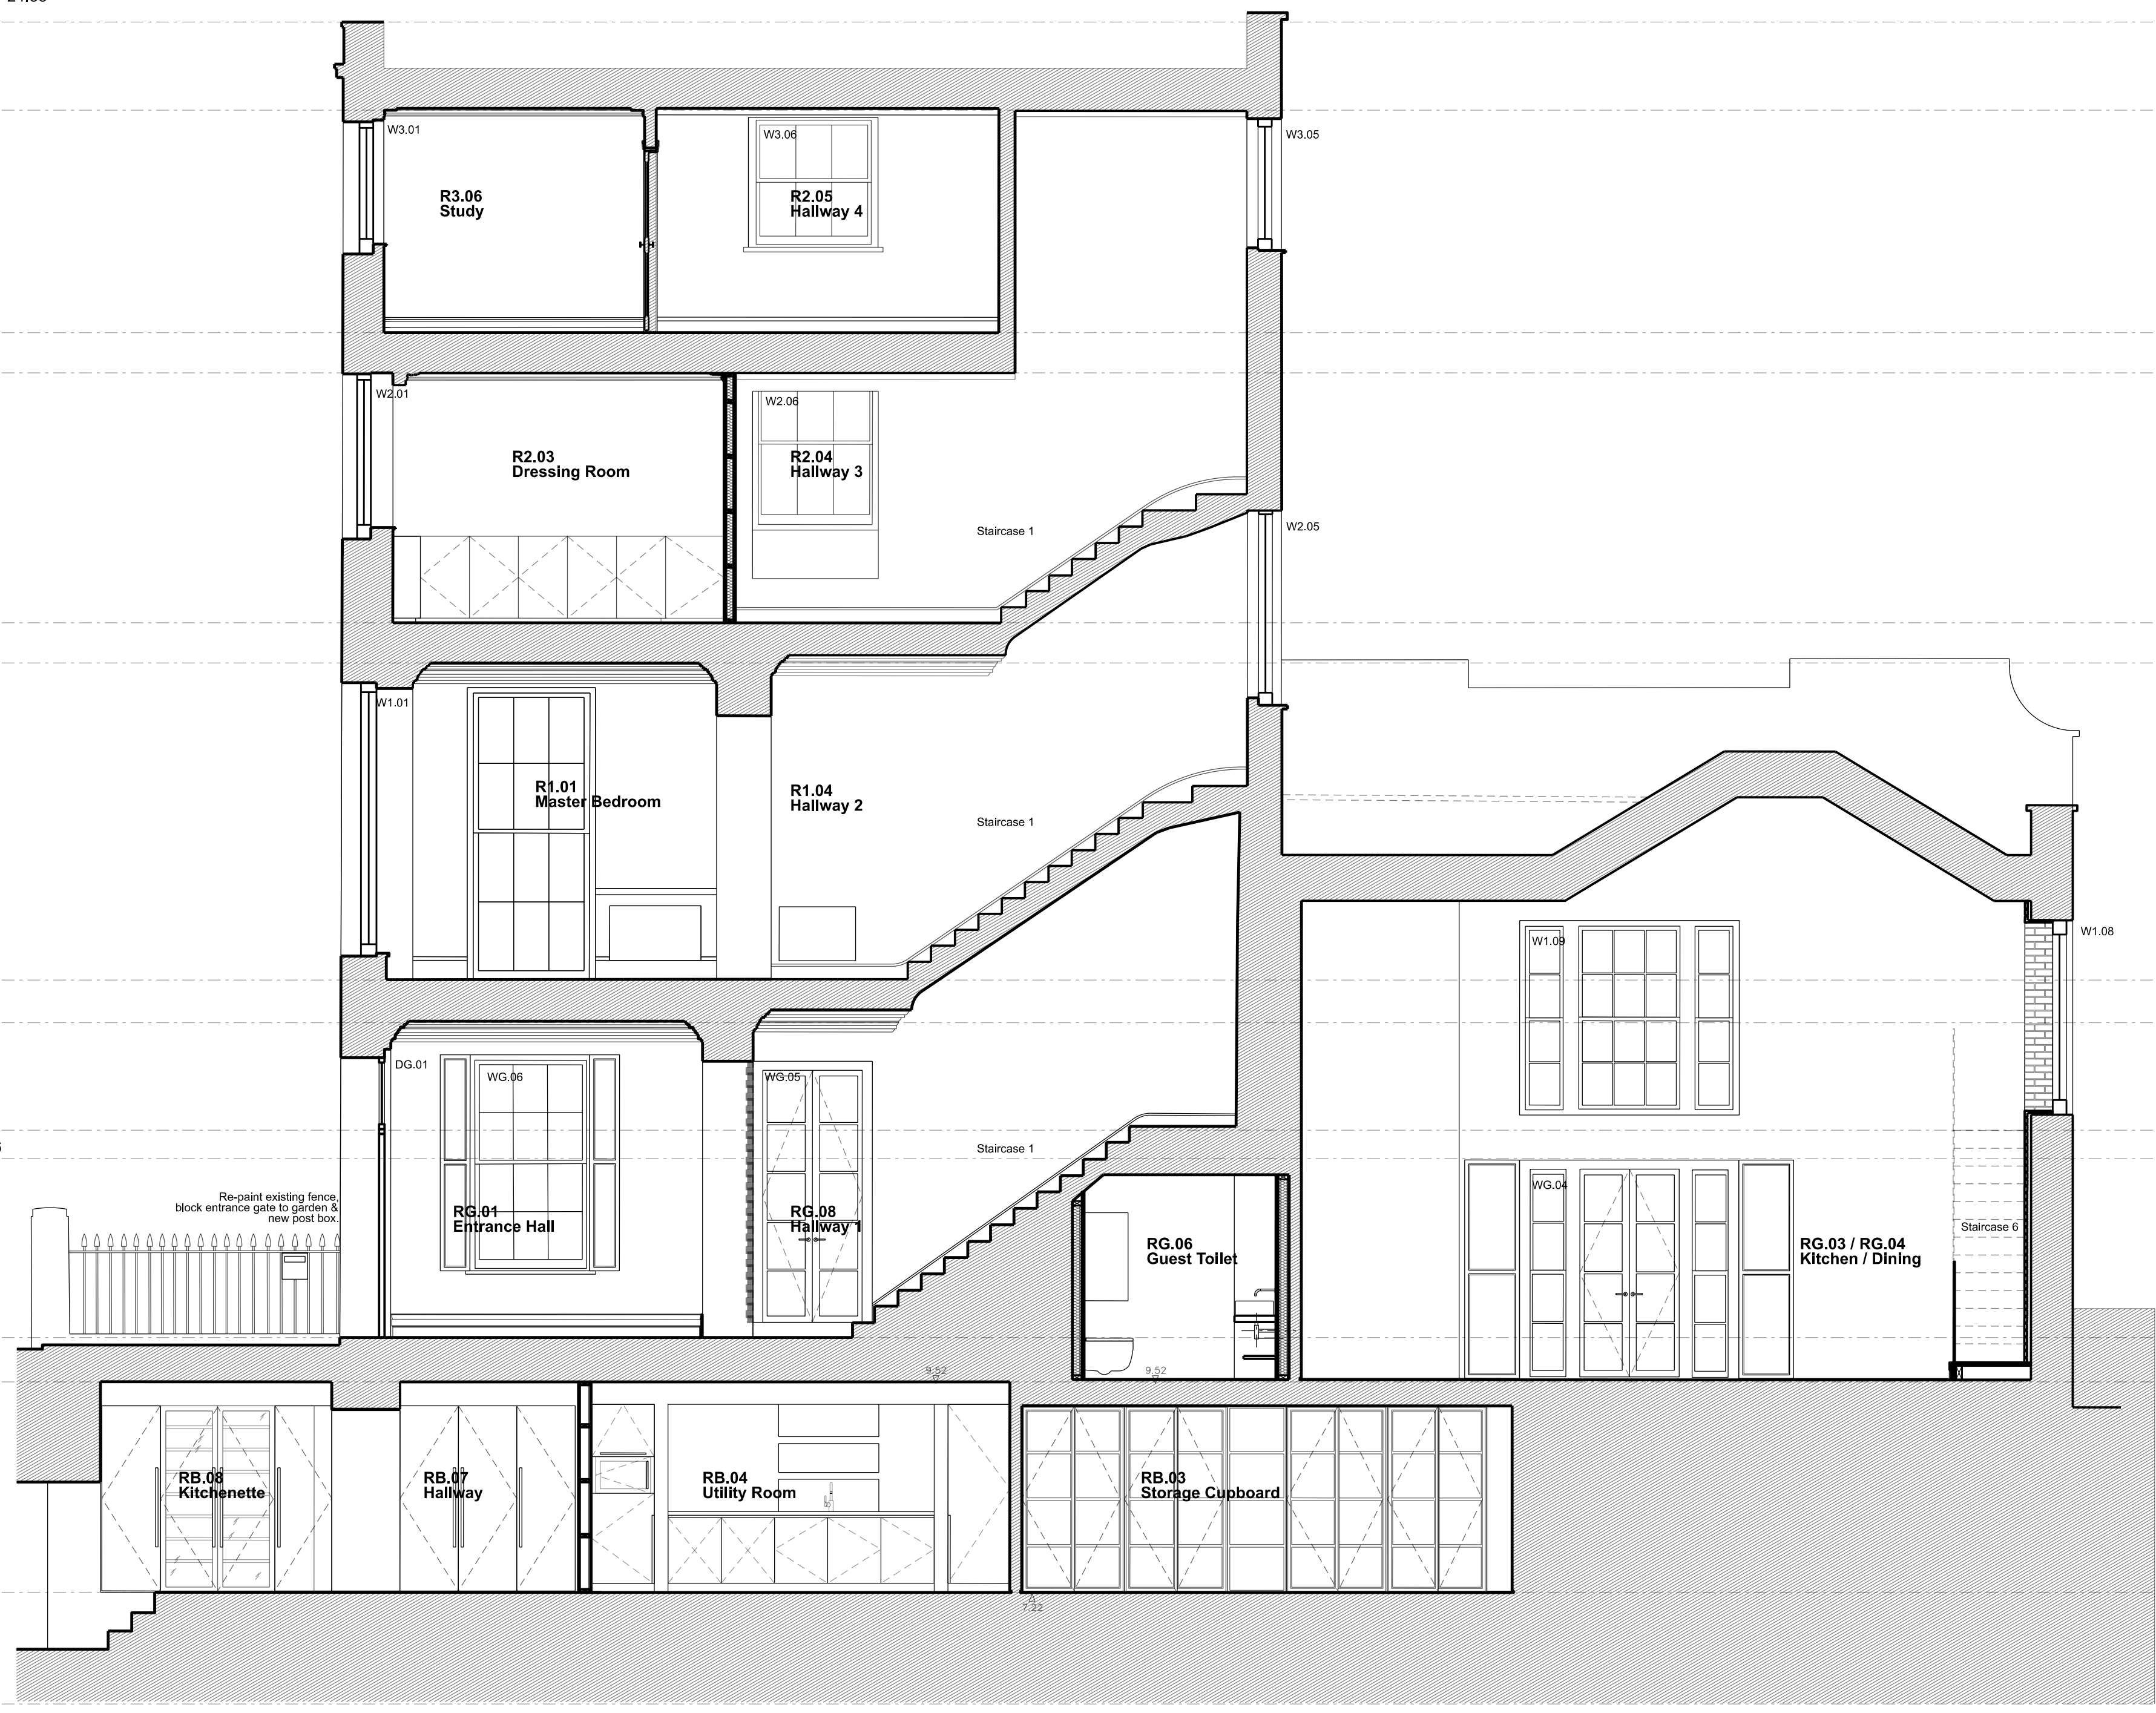

PROPOSED SECTION C

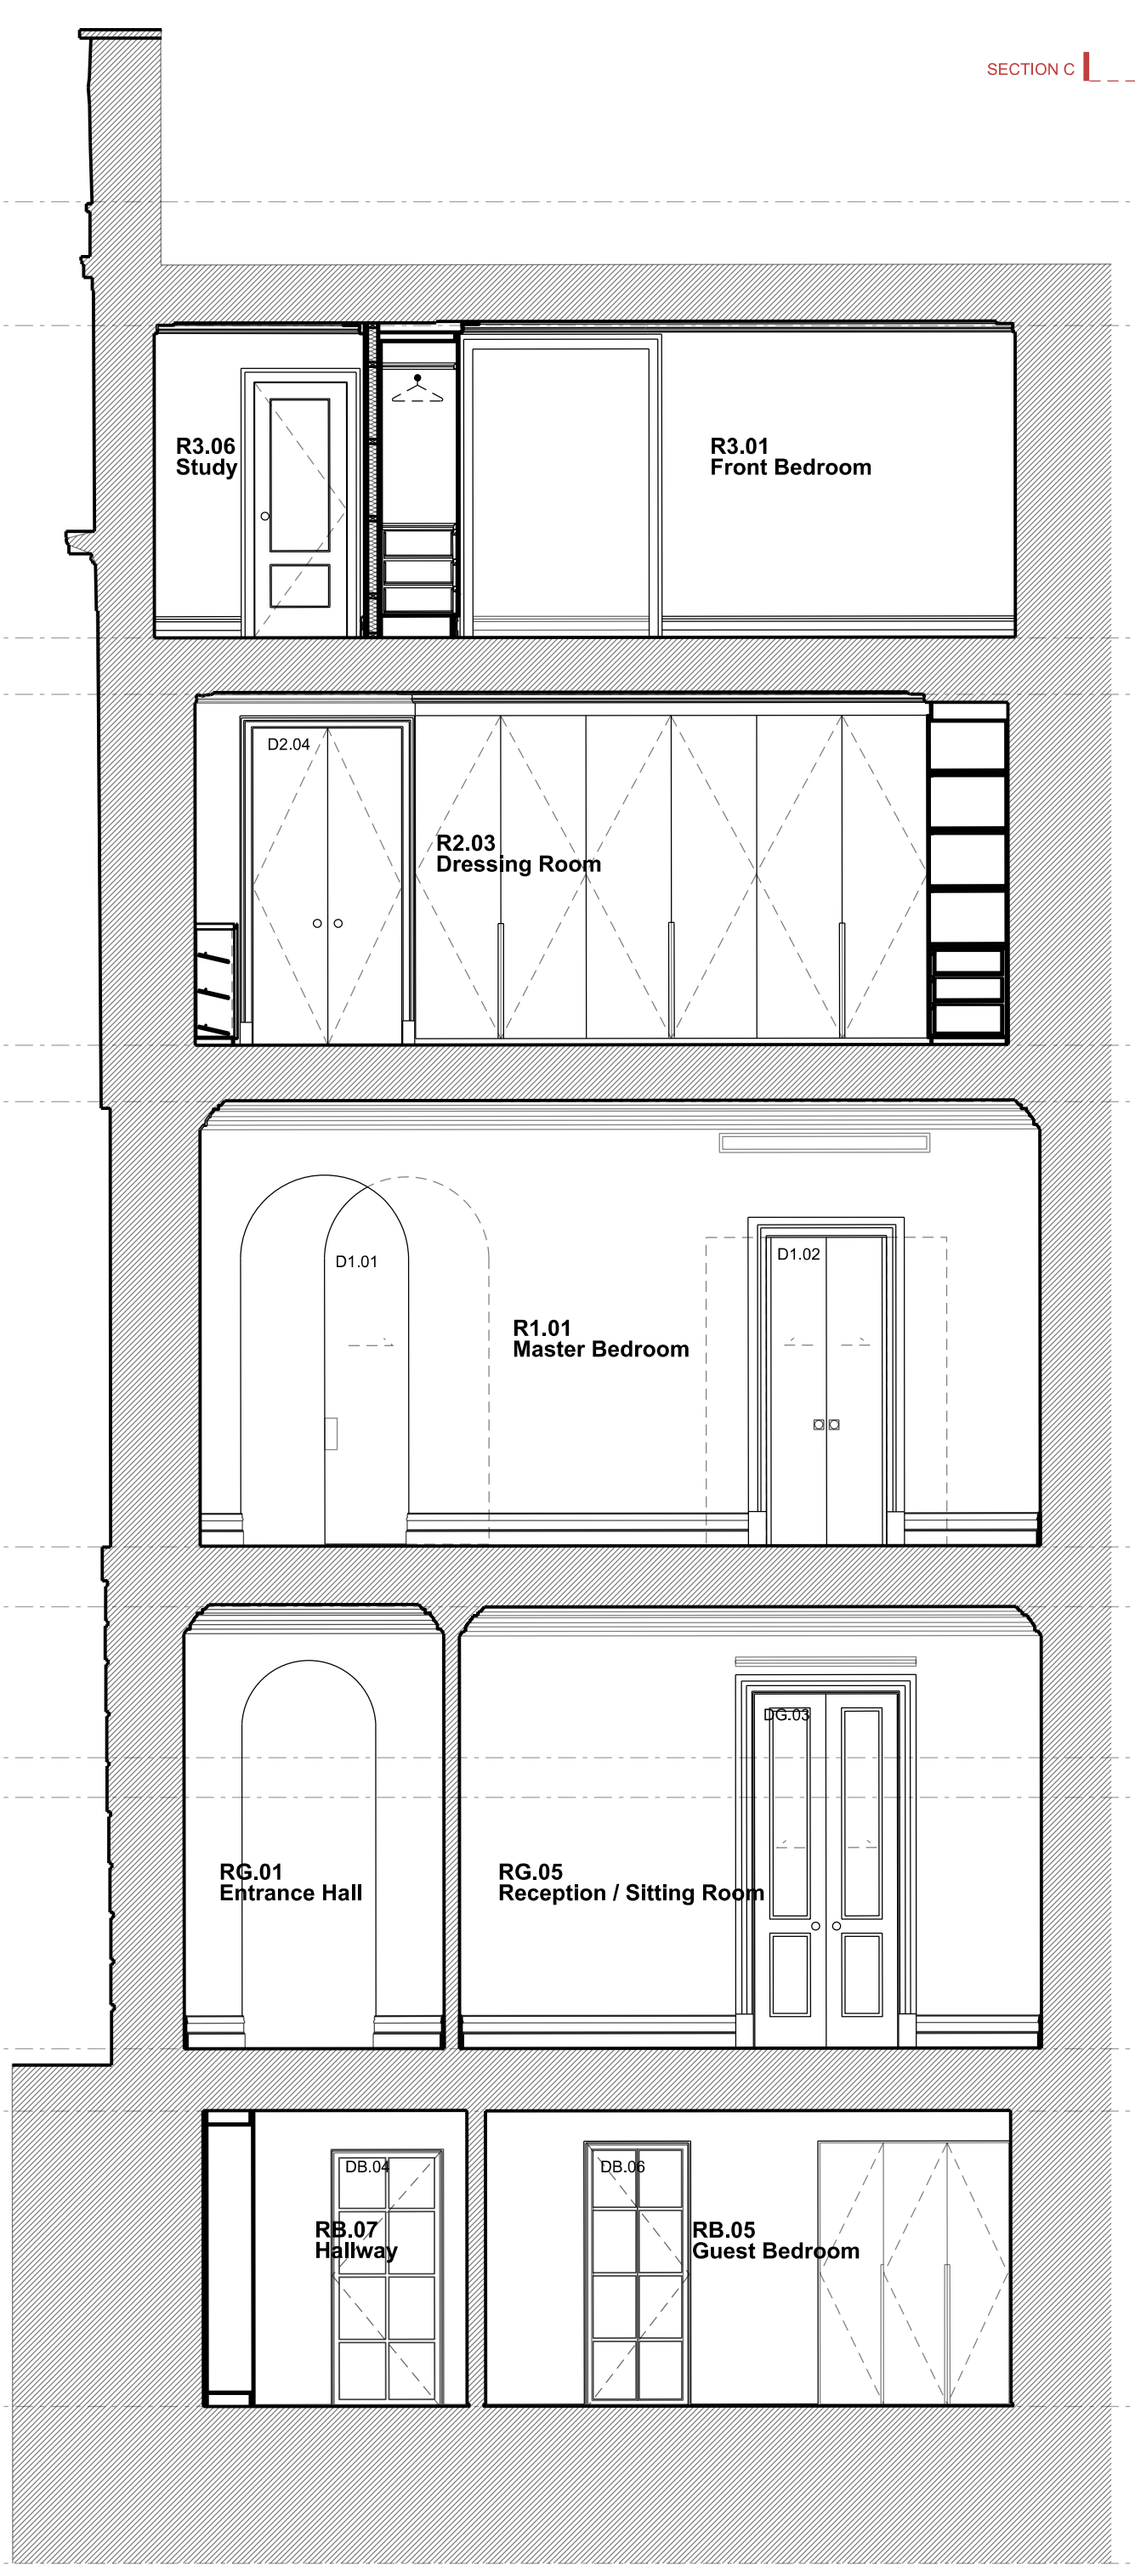

PROPOSED SECTION D

Rev	Amendment	Date
E	Planning Revision	17/09/20
D	Planning Application & LBC	11/12/19
C	Client Meeting	19/11/19
B	General Update	13/11/19
A	General Update	04/11/19

**FOR PLANNING**

Client  
Jose & Daniela Neves

---

Project  
40 Chester Terrace  
London NW1 4ND

---

Title  
Proposed  
Section CC &  
Section DD

---

Drawn By	Checked By	Scale	Date
		1:50 @ A1	

---

Drawing No	Revision
1154/GA/50/009	E

GROVES NATCHEVA ARCHITECTS

