



All levels and dimensions to be checked on site prior to construction / fabrication; report discrepancies immediately. Do not scale dimensions from this drawings. This drawing is copyright protected.

REVISION			
A	19.08.20	Vent. Louvre illustrated.	

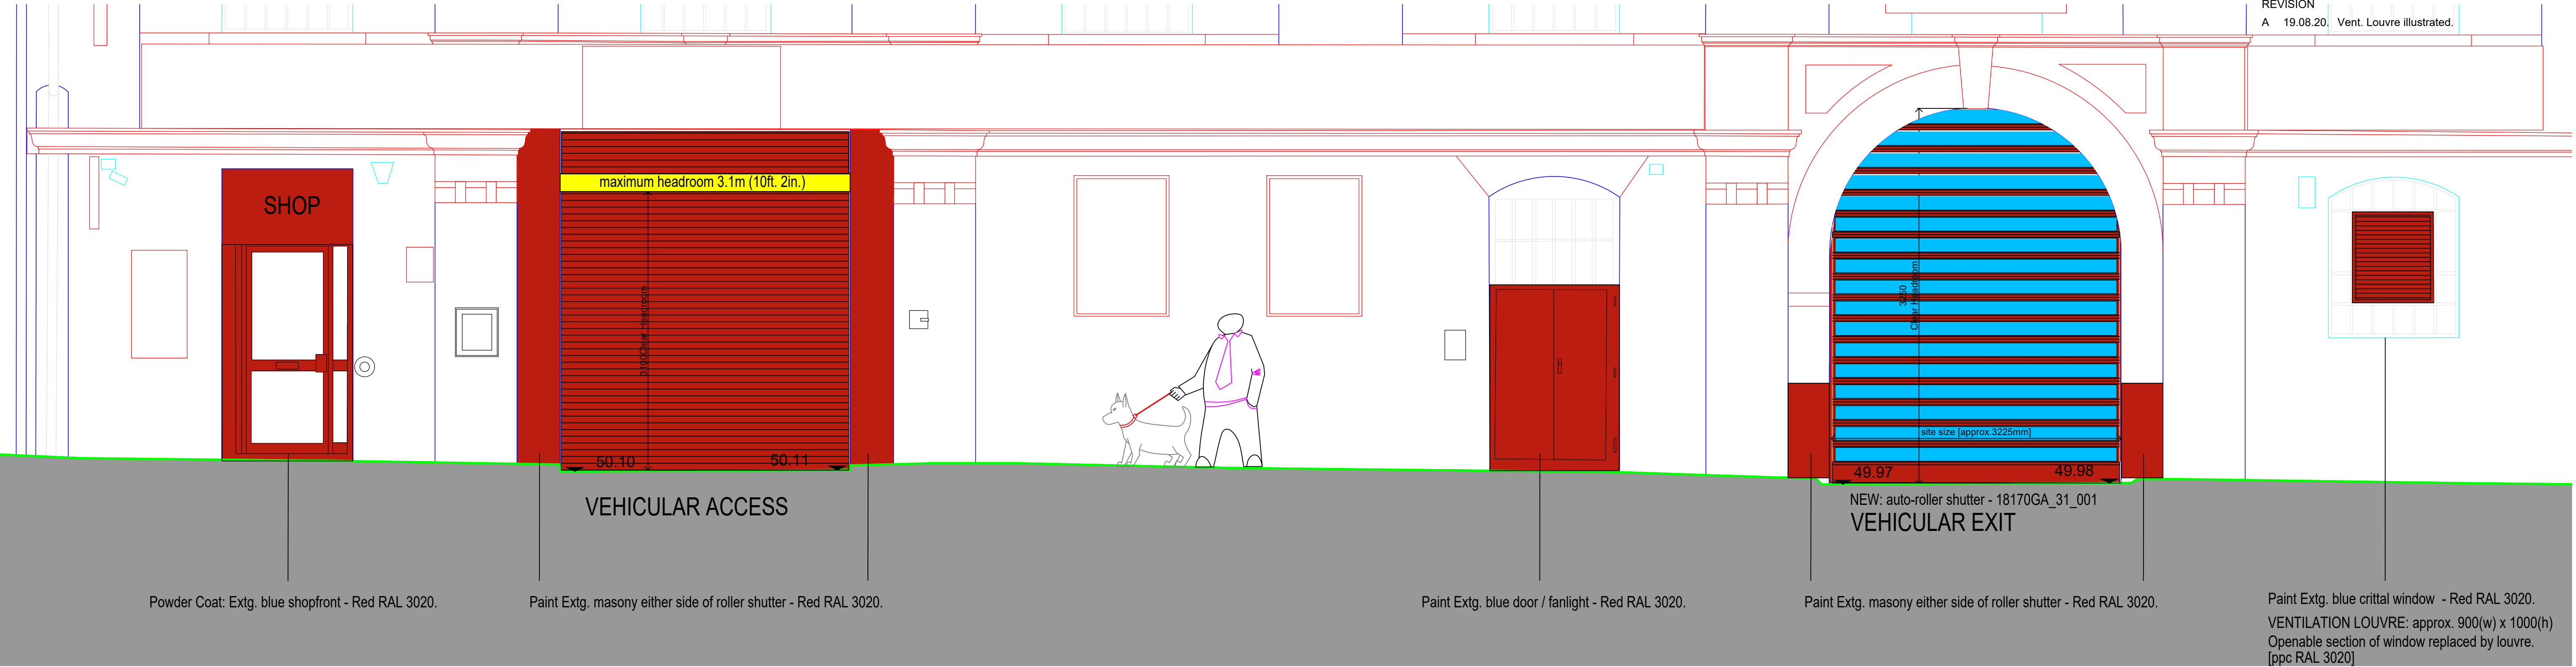

CONTEXTUAL ELEVATION: Scale; 1/50.

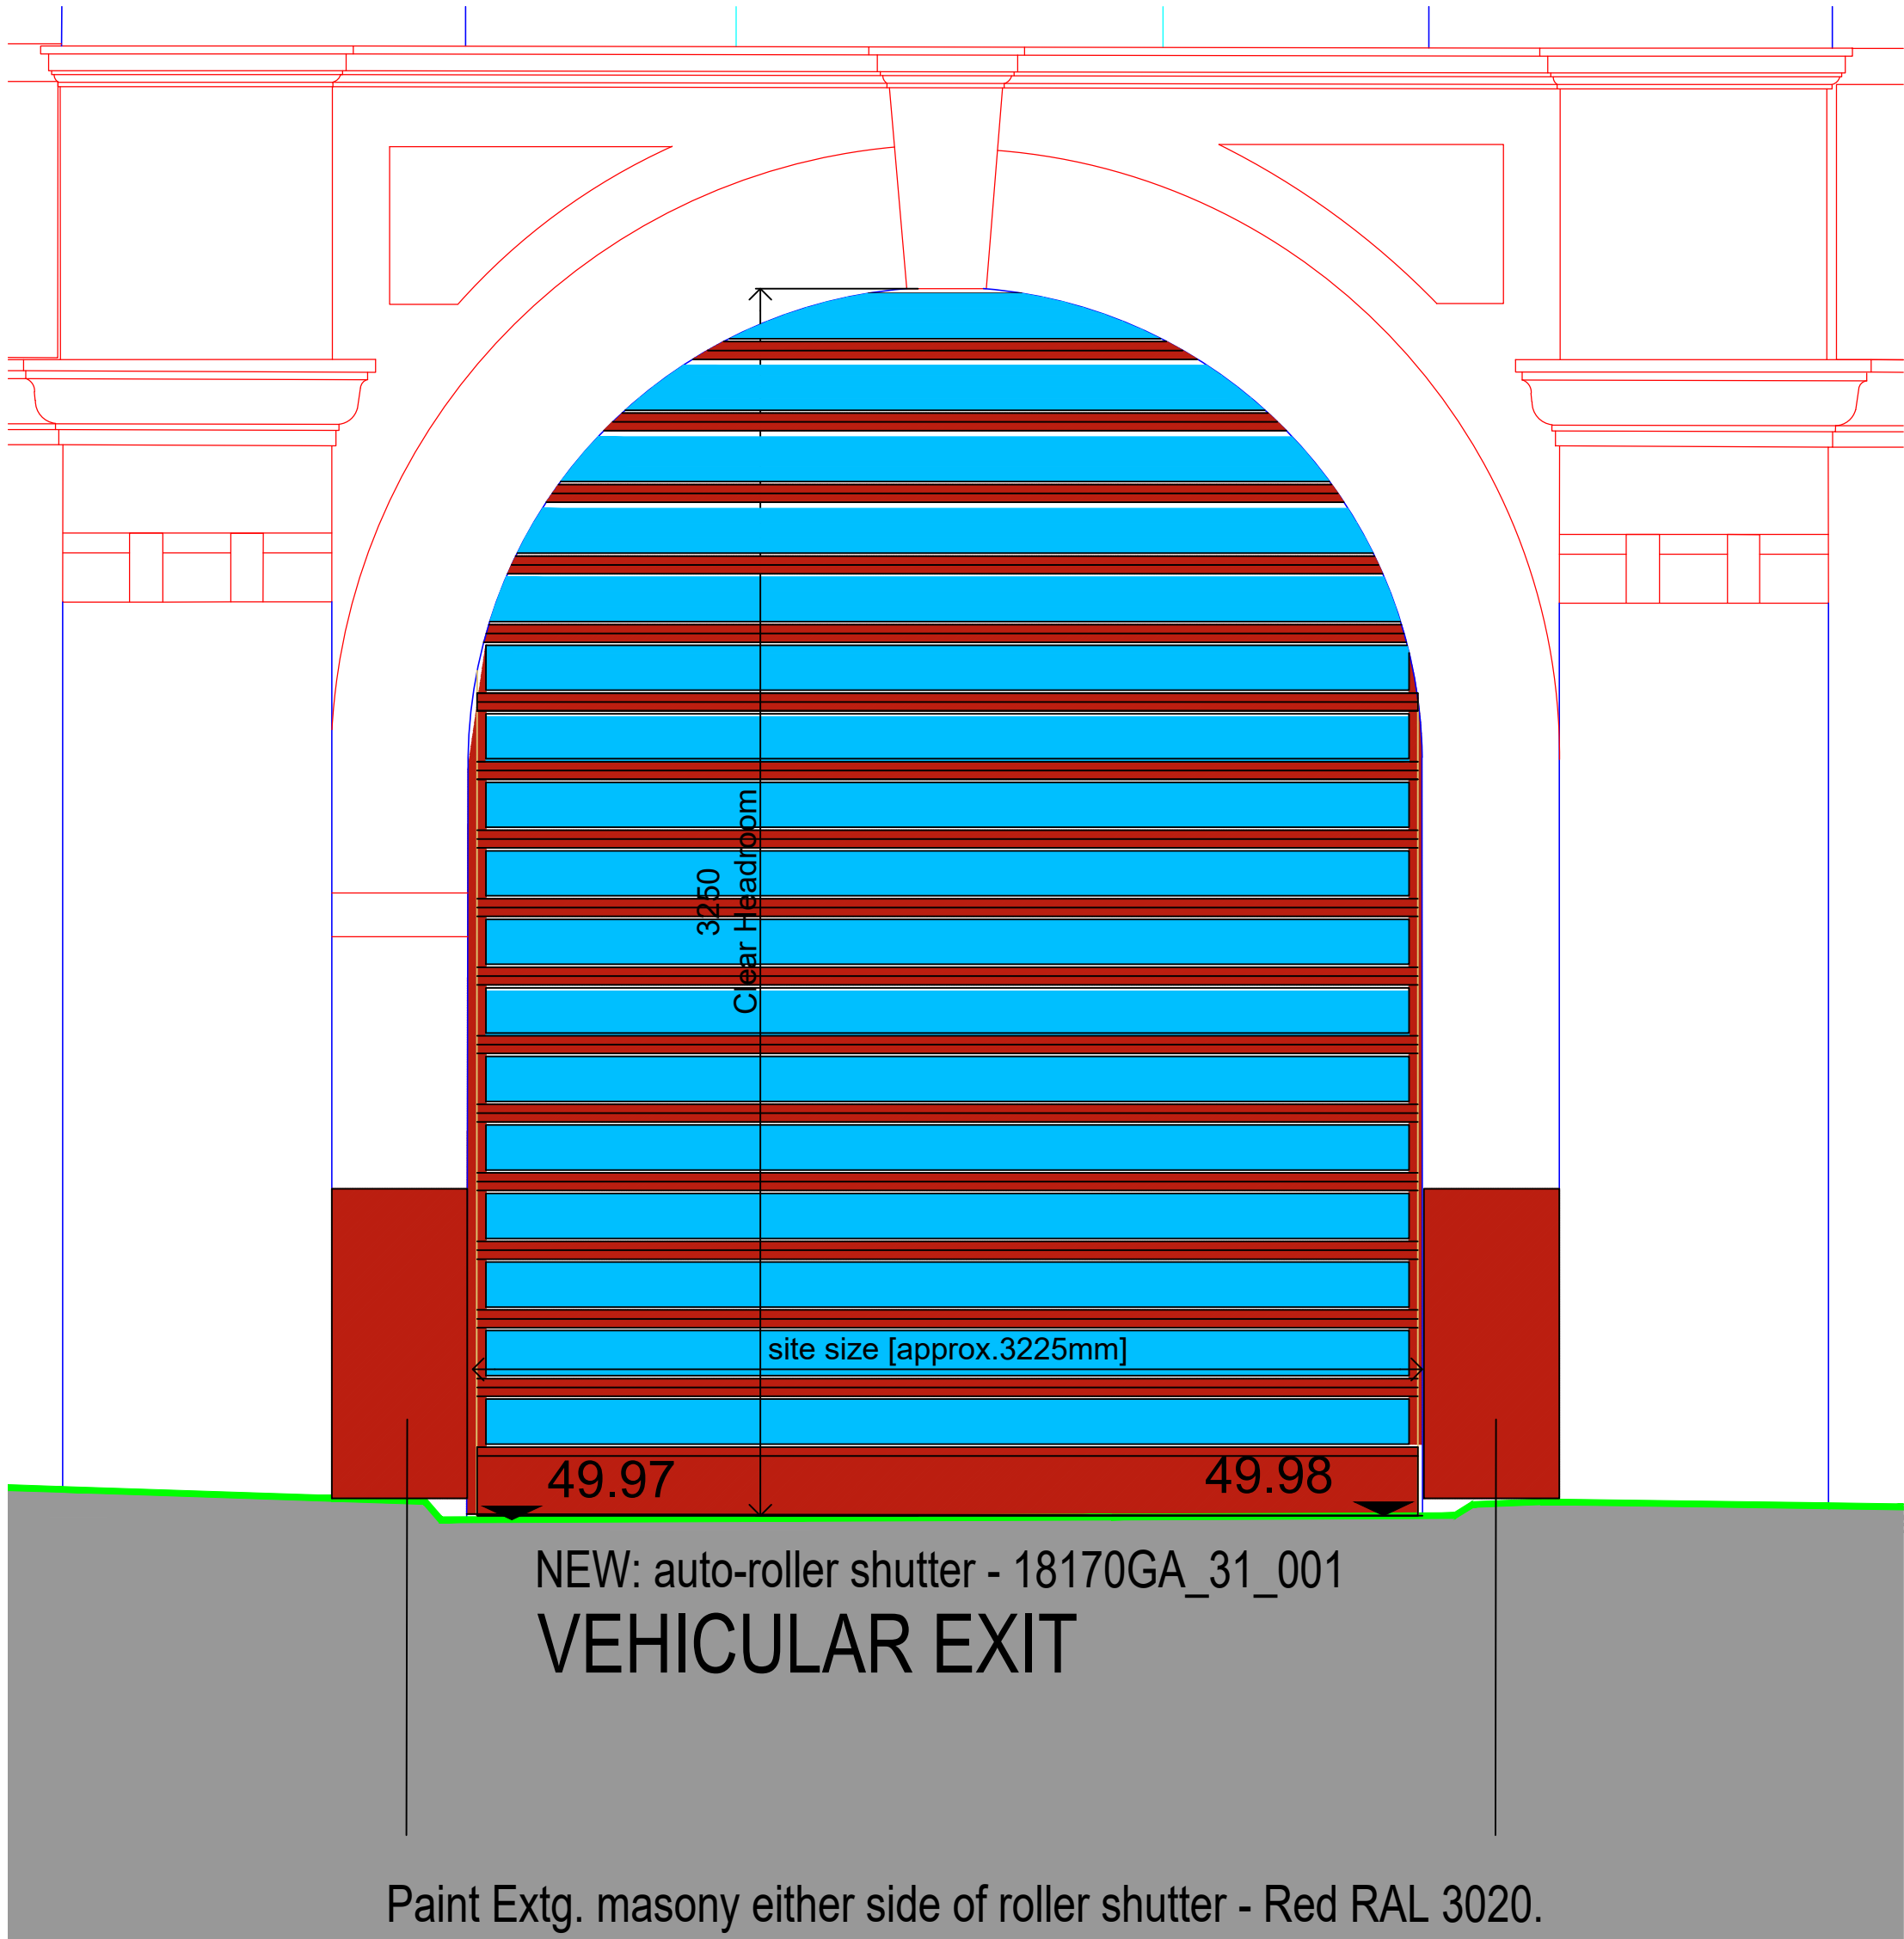

Fast Response Shutter ELEVATION: Scale; nts.

Fast response shutter				
Shutter Ref.	Type	Manuf. Ref.	Height	approx. width
Gateway 1	Auto Roller Shutter	Efaflex EFA-STT	tbc by OSTIN	3.225m
	Fast response			



Subject to contractor survey & Detailed Design Development

TENDER

SCALE	DATE	DRAWN	CHECKED
1:50,nts	Oct '19	DA	

PROJECT
SHURGARD [UK]
CAMDEN, LONDON
N7 9LG

DRAWING
DETAIL:
Roller Shutter / Louvre.

Threesixty
Architecture

10 MONTROSE STREET
GLASGOW
G1 1RE

t 0141 229 7575
www.360architecture.com

DRAWING No.
18170GA-31_001A