


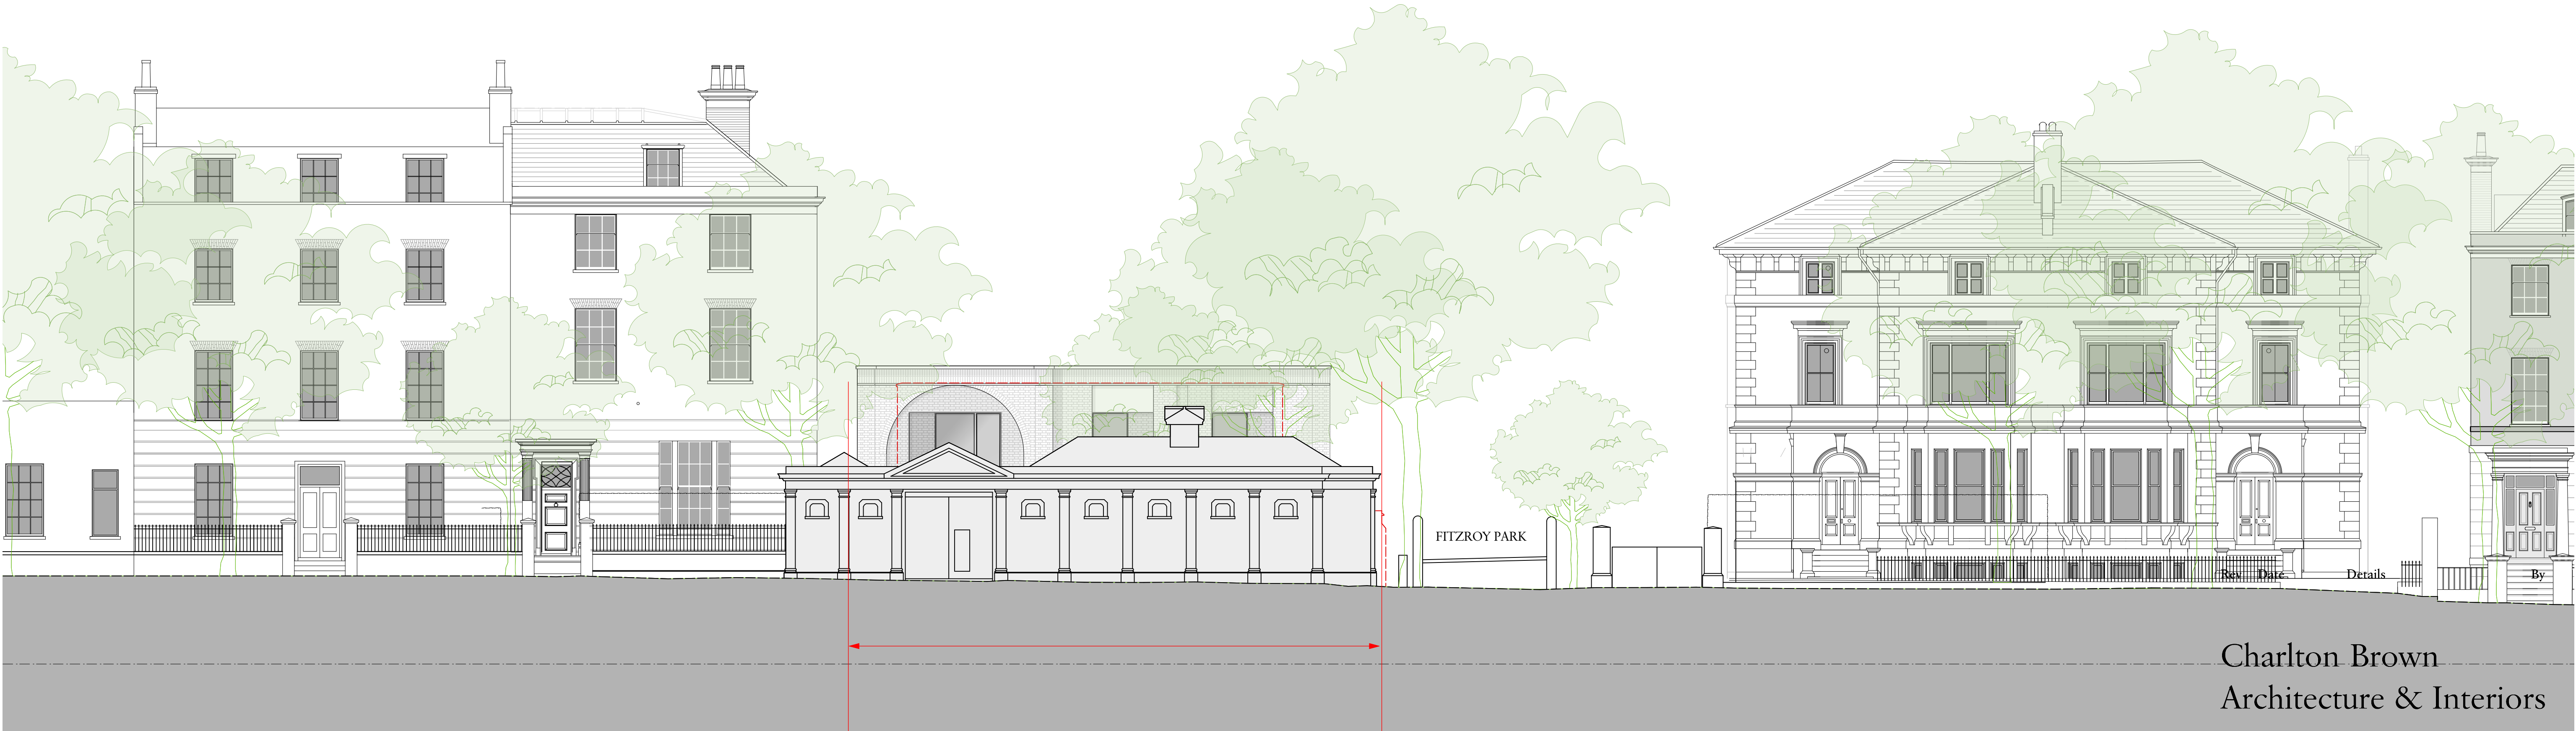

Key:



Charlton Brown
Architecture & Interiors

The Belvedere, 2 Back Lane, Hampstead, London, NW3 1HL
Telephone +44(0)20 7794 1234
Email office@charltonbrown.com
Website www.charltonbrown.com

Client
Mr N Cohen

Project
9D The Grove, Highgate, London, N6 6JU

Drawing Title
Proposed The Grove Street Scene

Date	Drawn	Checked
07/08/2020	NL	JM

Scale
1:50

Issue Status
Planning

Project Number	Drawing Number	Revision
1912	AP-00-304	

1 Proposed The Grove Street Scene
Scale: 1:100

