



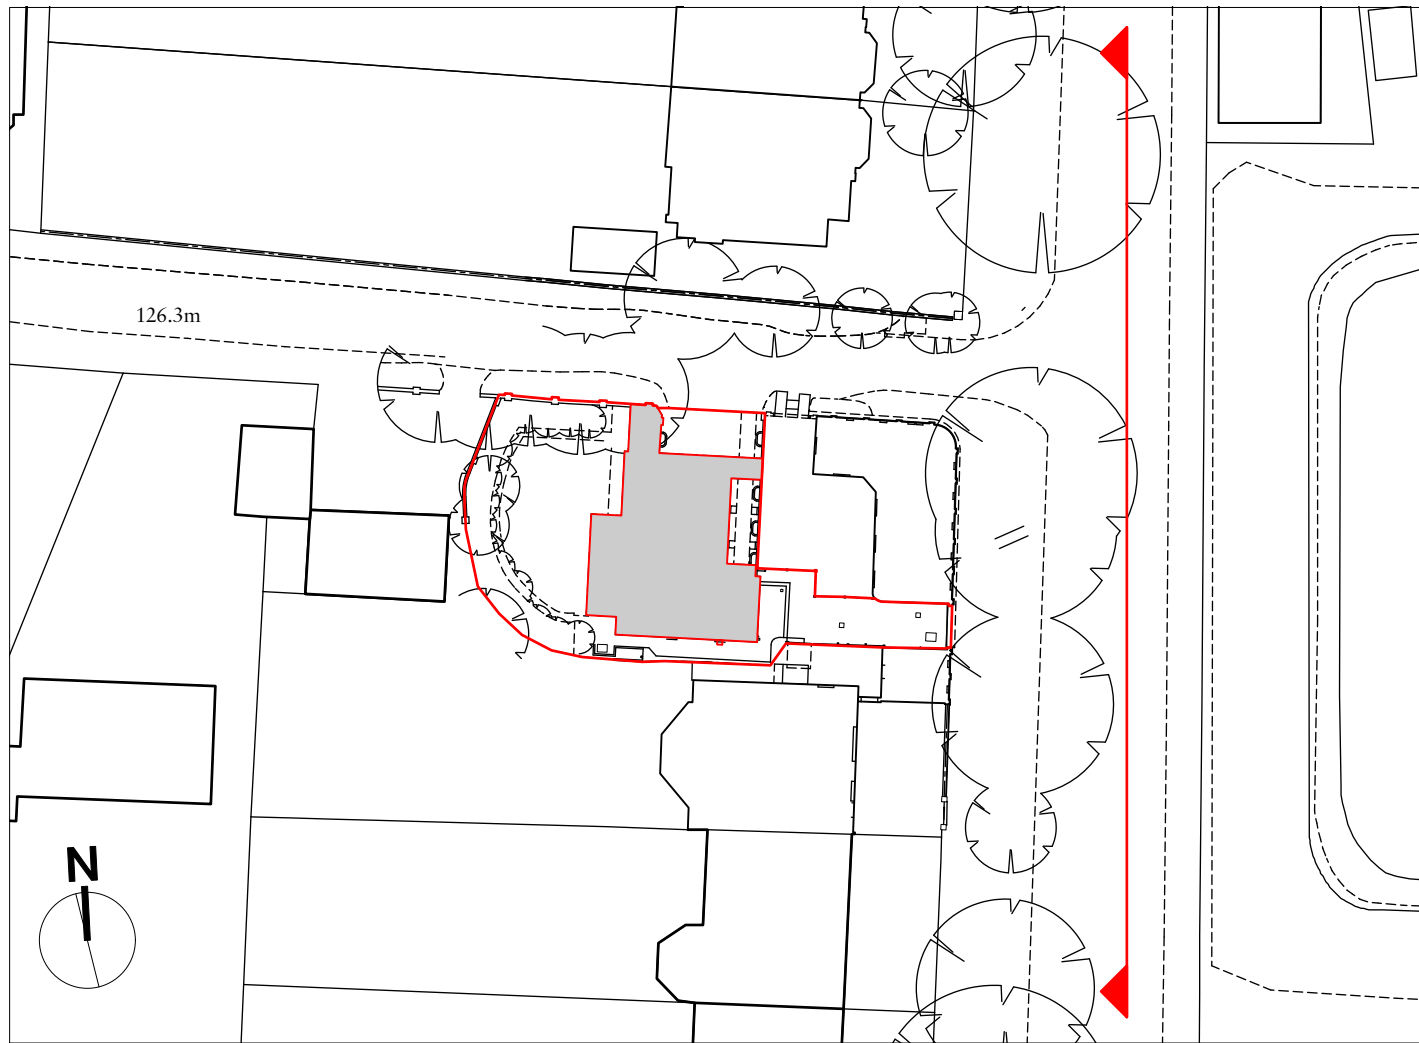

Key:

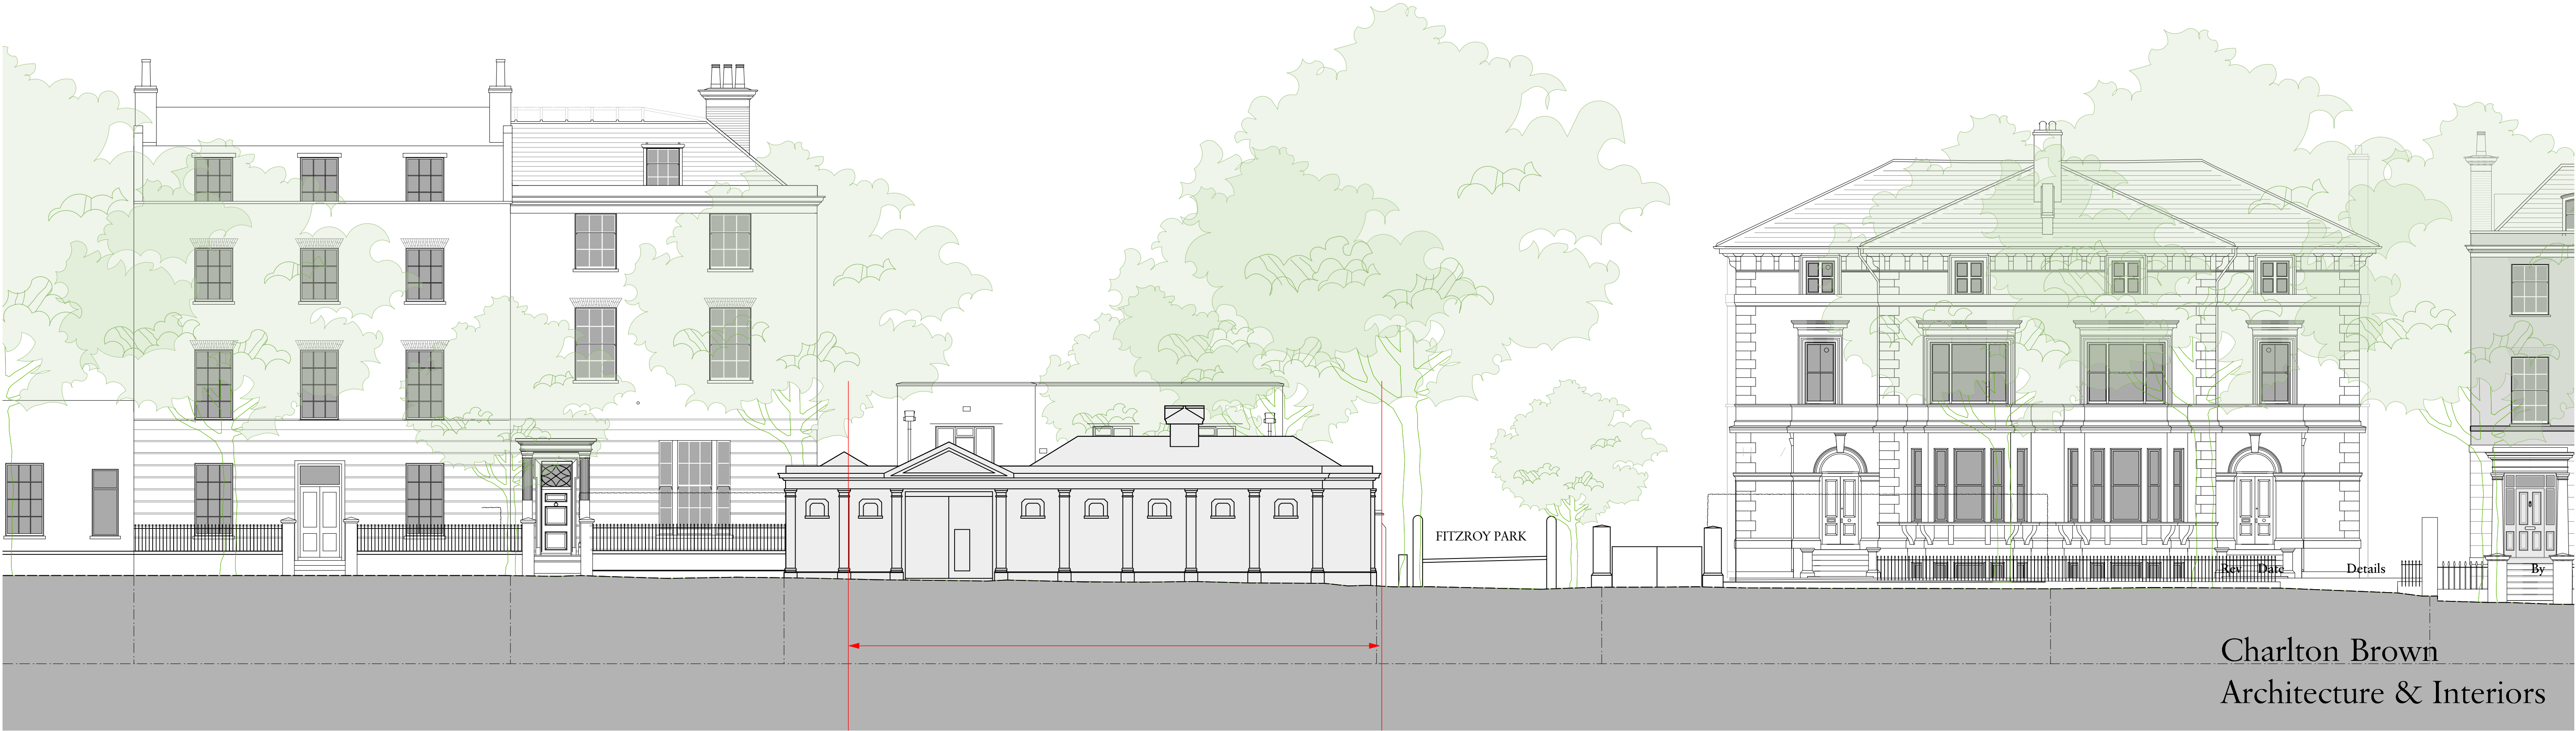

Charlton Brown
Architecture & Interiors

The Belvedere, 2 Back Lane, Hampstead, London, NW3 1HL

Telephone +44(0)20 7794 1234
Email office@charltonbrown.com
Website www.charltonbrown.com

Client
Mr N Cohen

Project
9D The Grove, Highgate, London, N6 6JU

Drawing Title
Existing The Grove Street Scene

Date	Drawn	Checked
07/08/2020	NL	JM

Scale
1:50

Issue Status
Planning

Project Number	Drawing Number	Revision
1912	EX-00-304	

1 Existing The Grove Street Scene
Scale: 1:100

