



Ordnance Survey (c) Crown Copyright 2020. All rights reserved. Licence number 100022432

Site Location Plan
Scale 1:1250 @A2

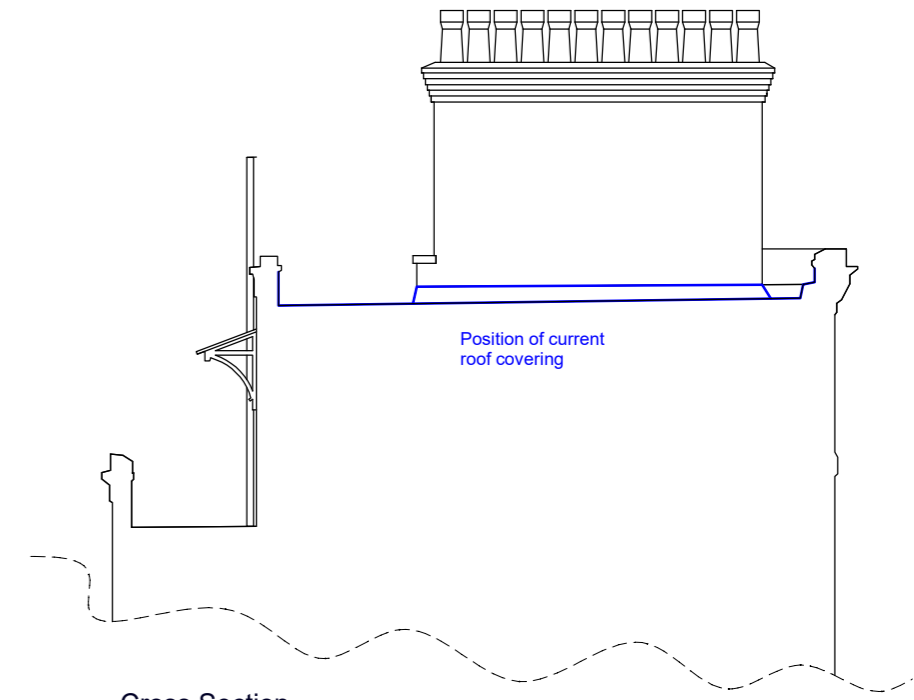

Cross Section

DYOTT STREET

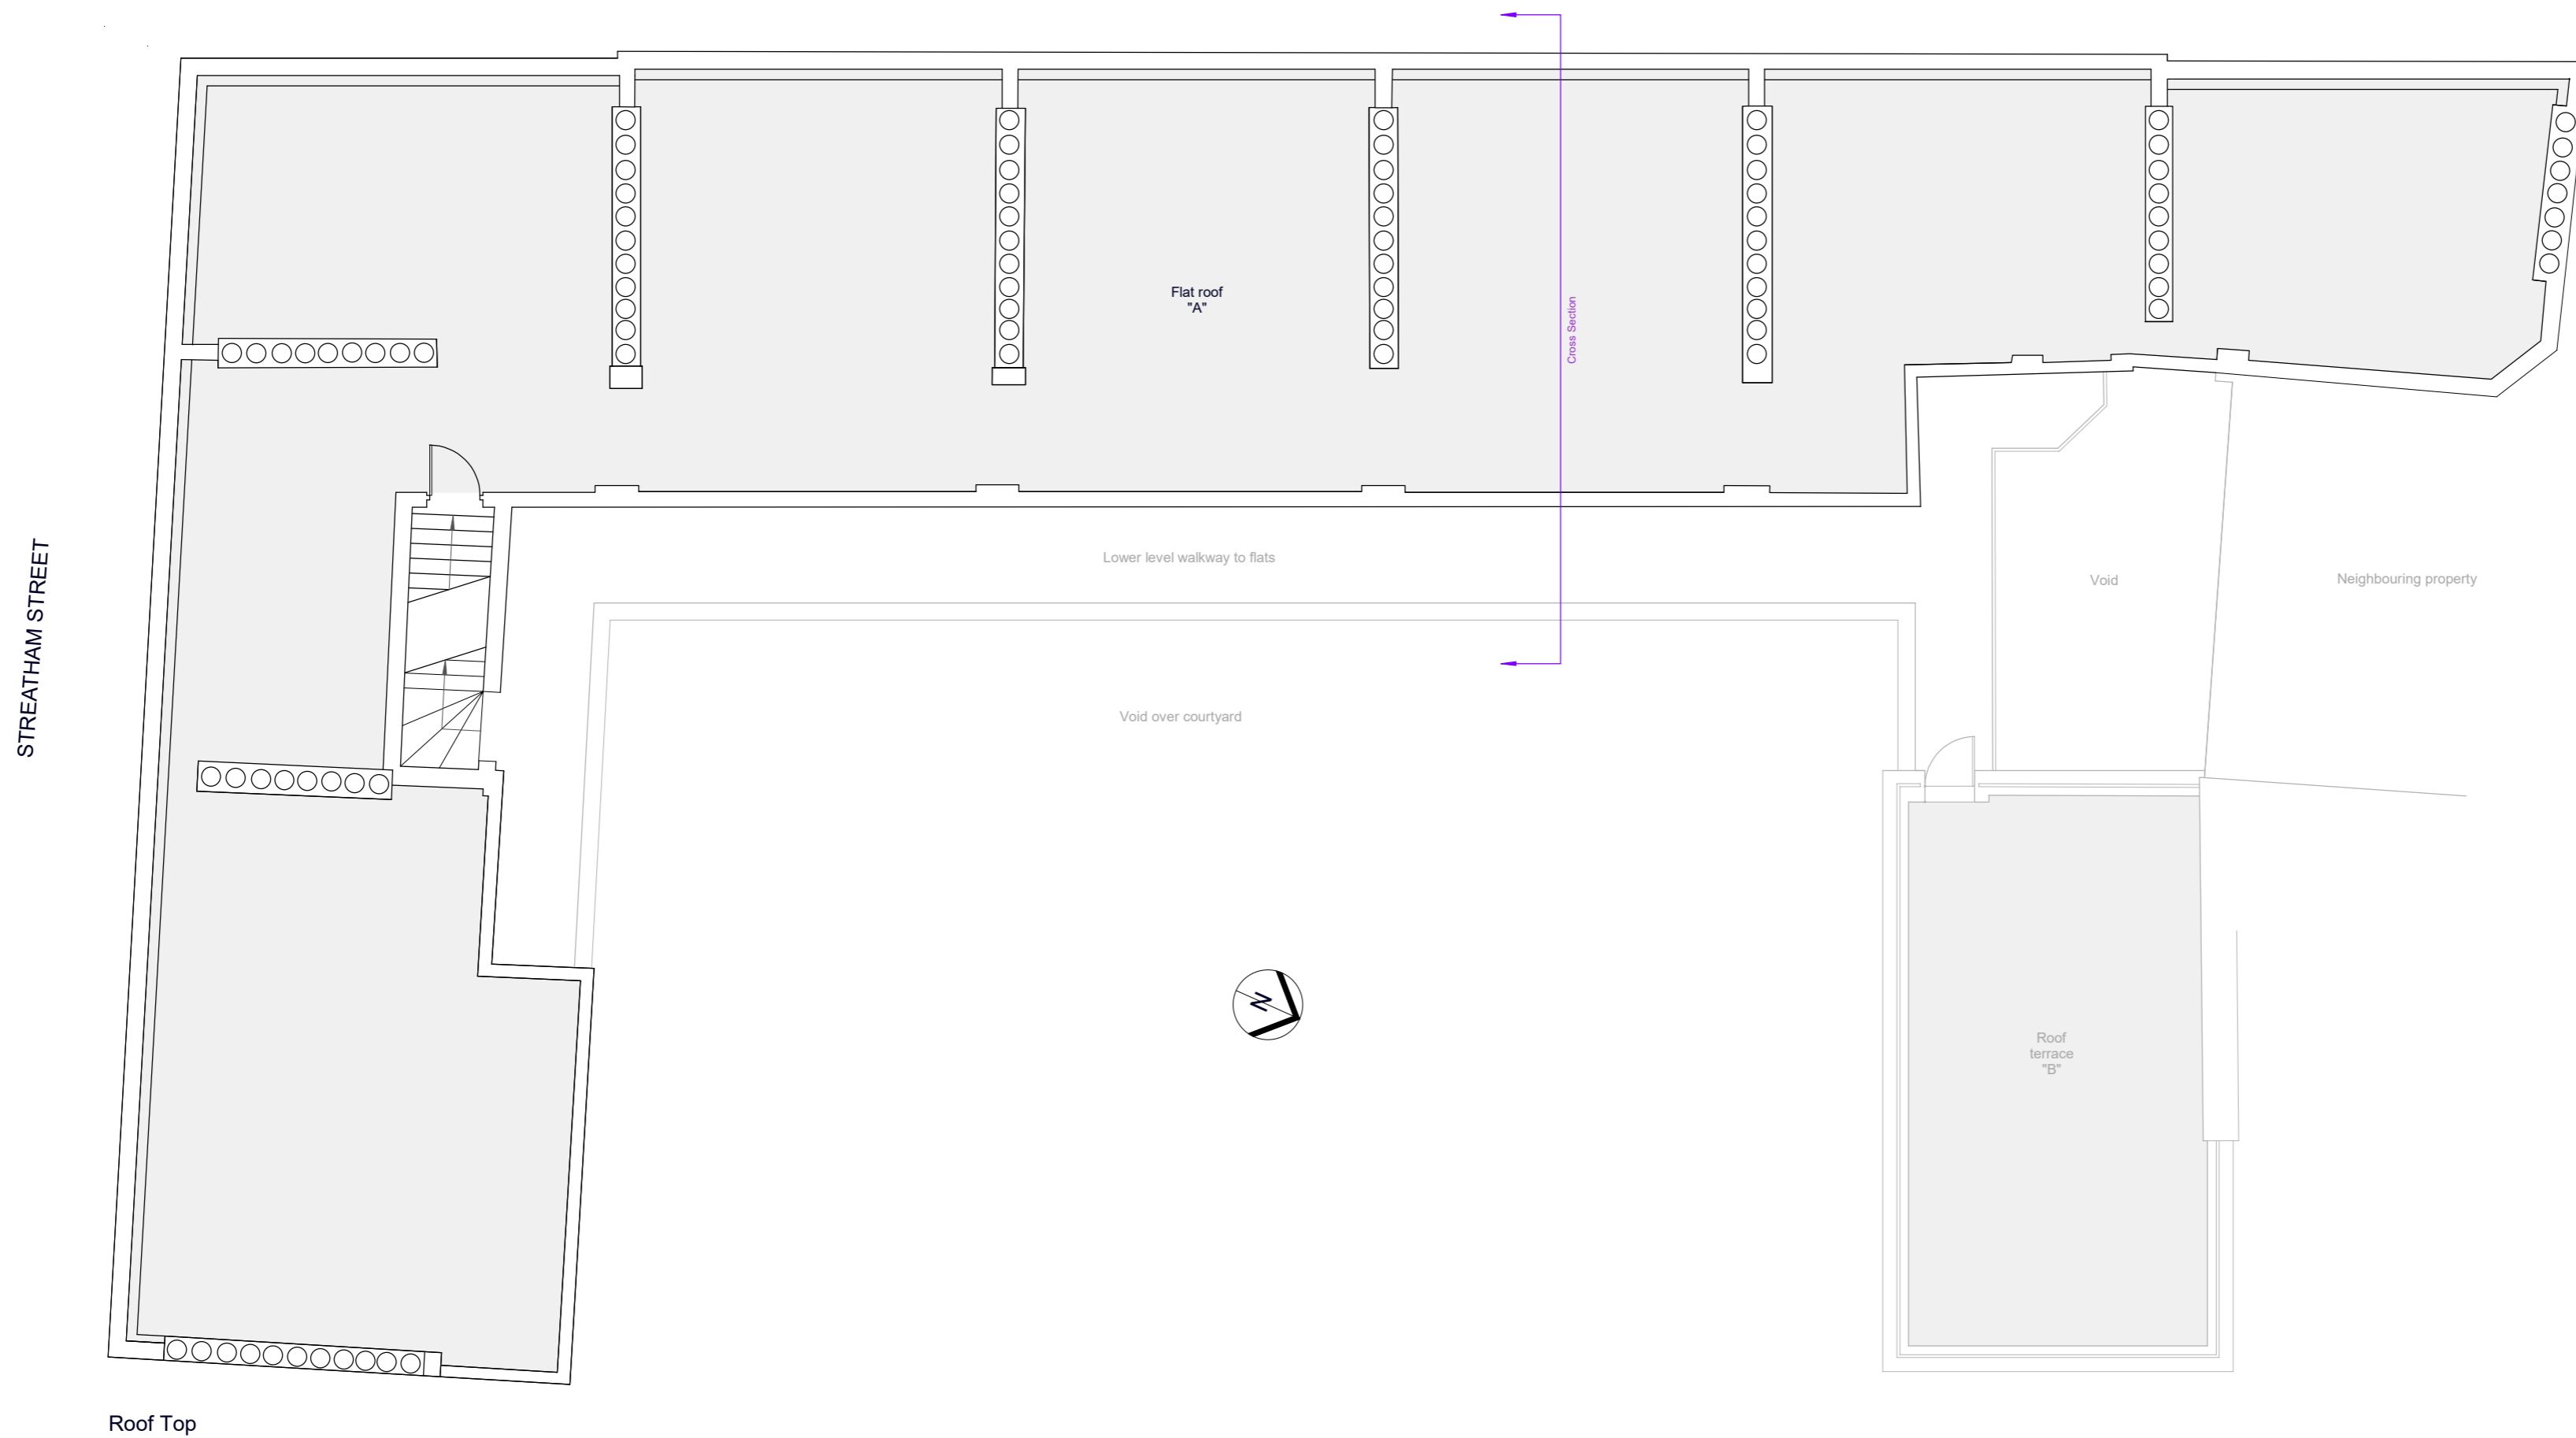

Roof Top

Key

Roof coverings in poor condition

EMP CHARTERED SURVEYORS

7 Linden Close, Eridge Road, Tunbridge Wells, Kent TN4 8HH
Tel: 01892 577578 Email: info@empsurveyors.com

Scale Bar (Meters) 0 1 2 3 4

Client Peabody Trust

Title Existing Plans

Address Parnell House, Streatham Street, London WC1A 1JB

Size A2 Drawing No. 021520_SH Rev A

Scale 1:100 Date 17/08/2020 Sheet 1 of 1