

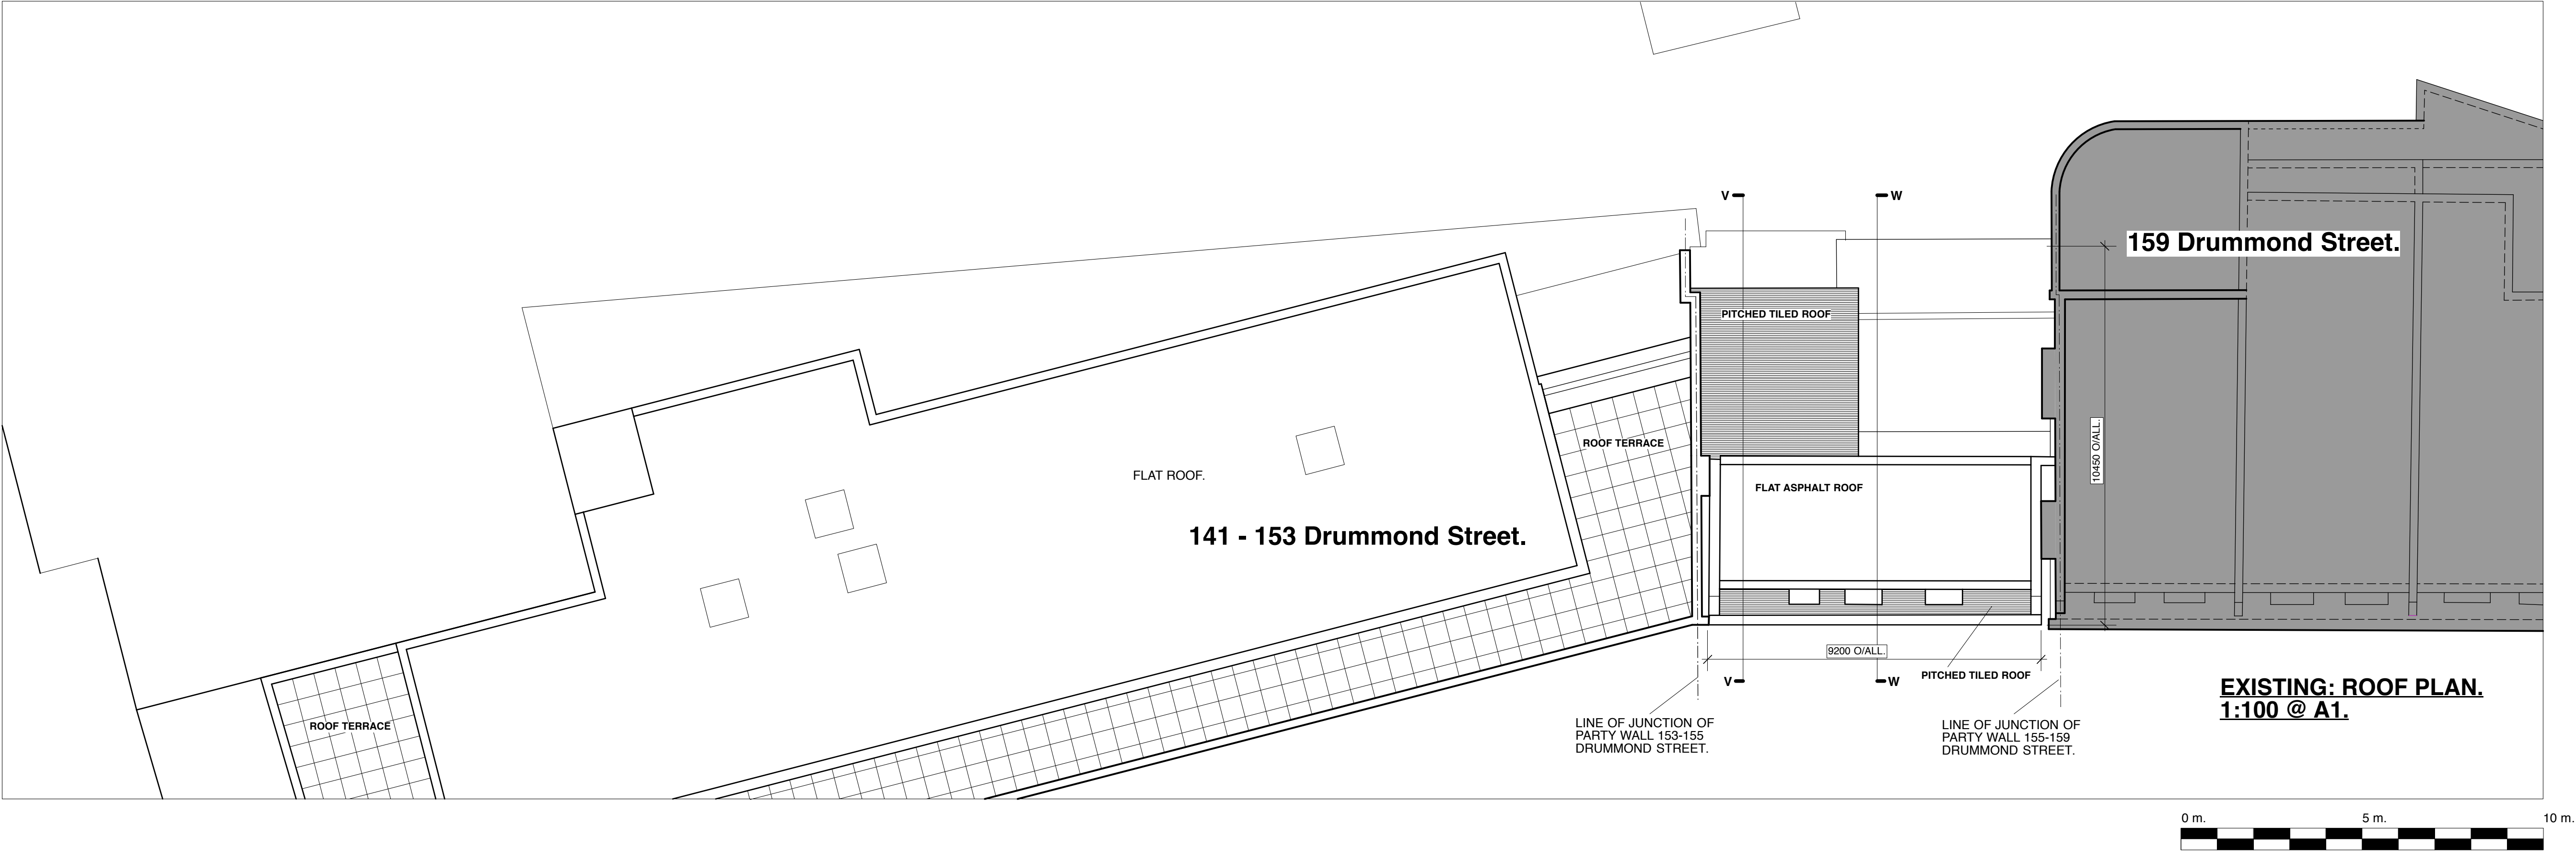
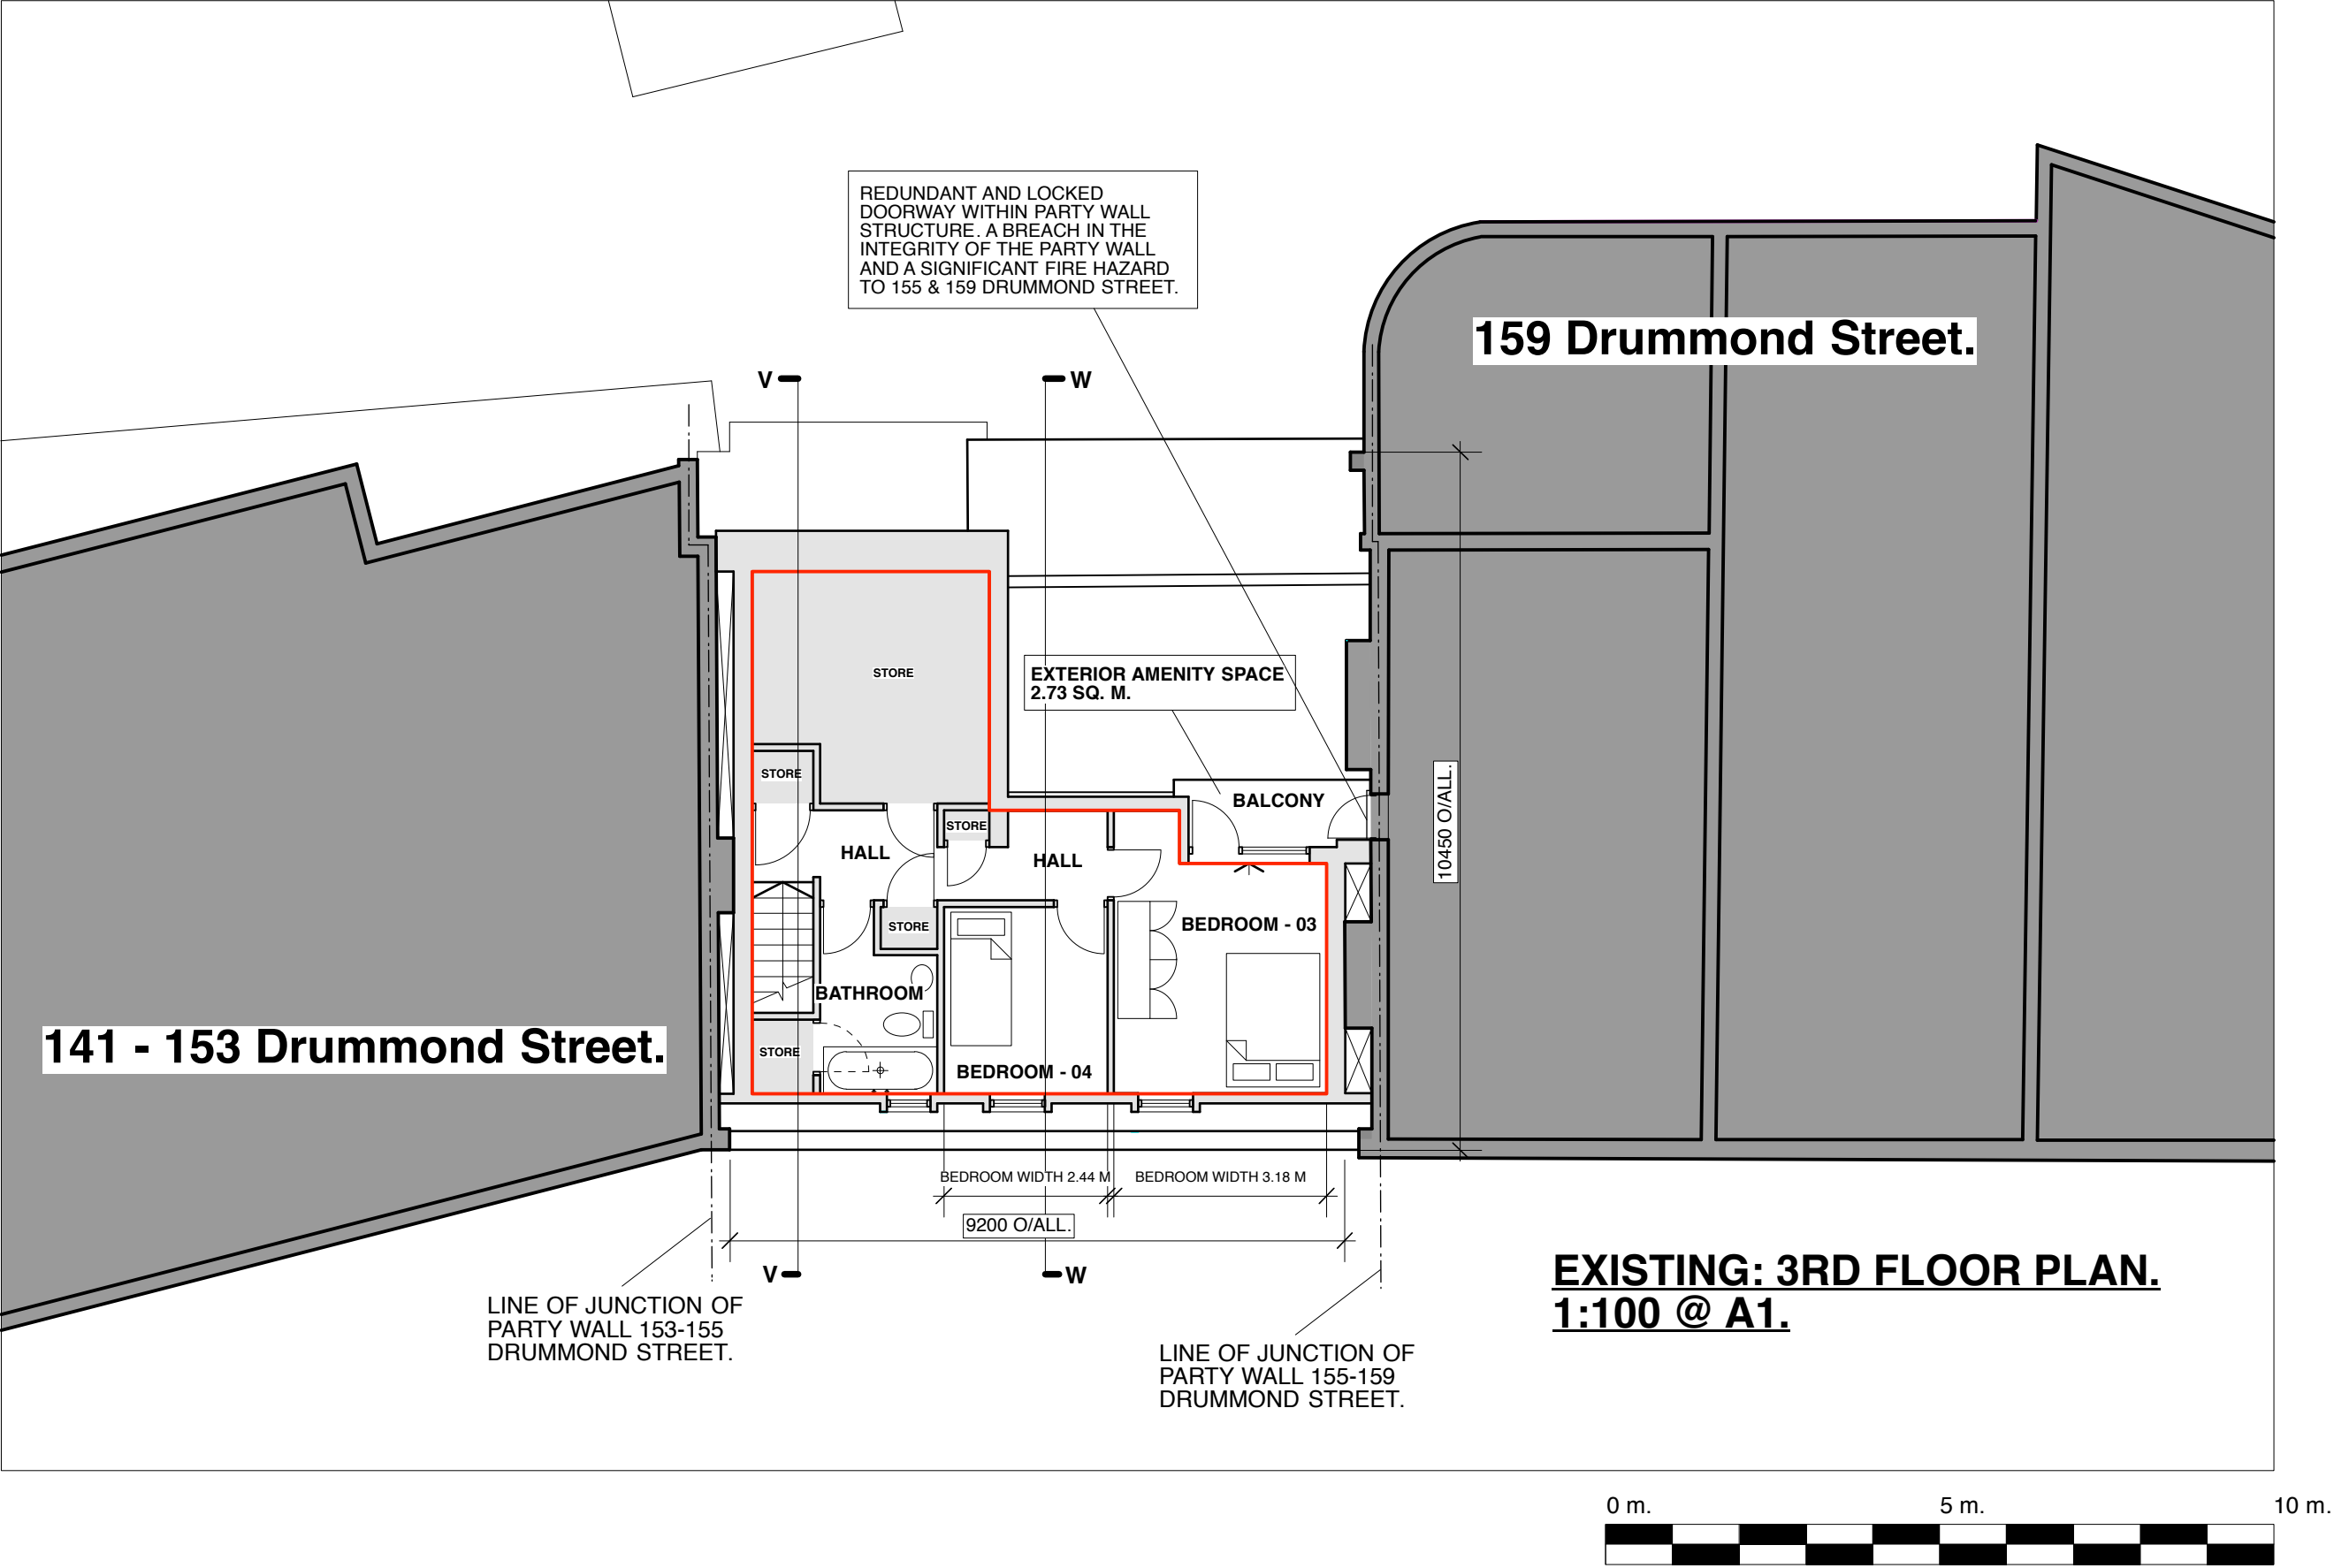


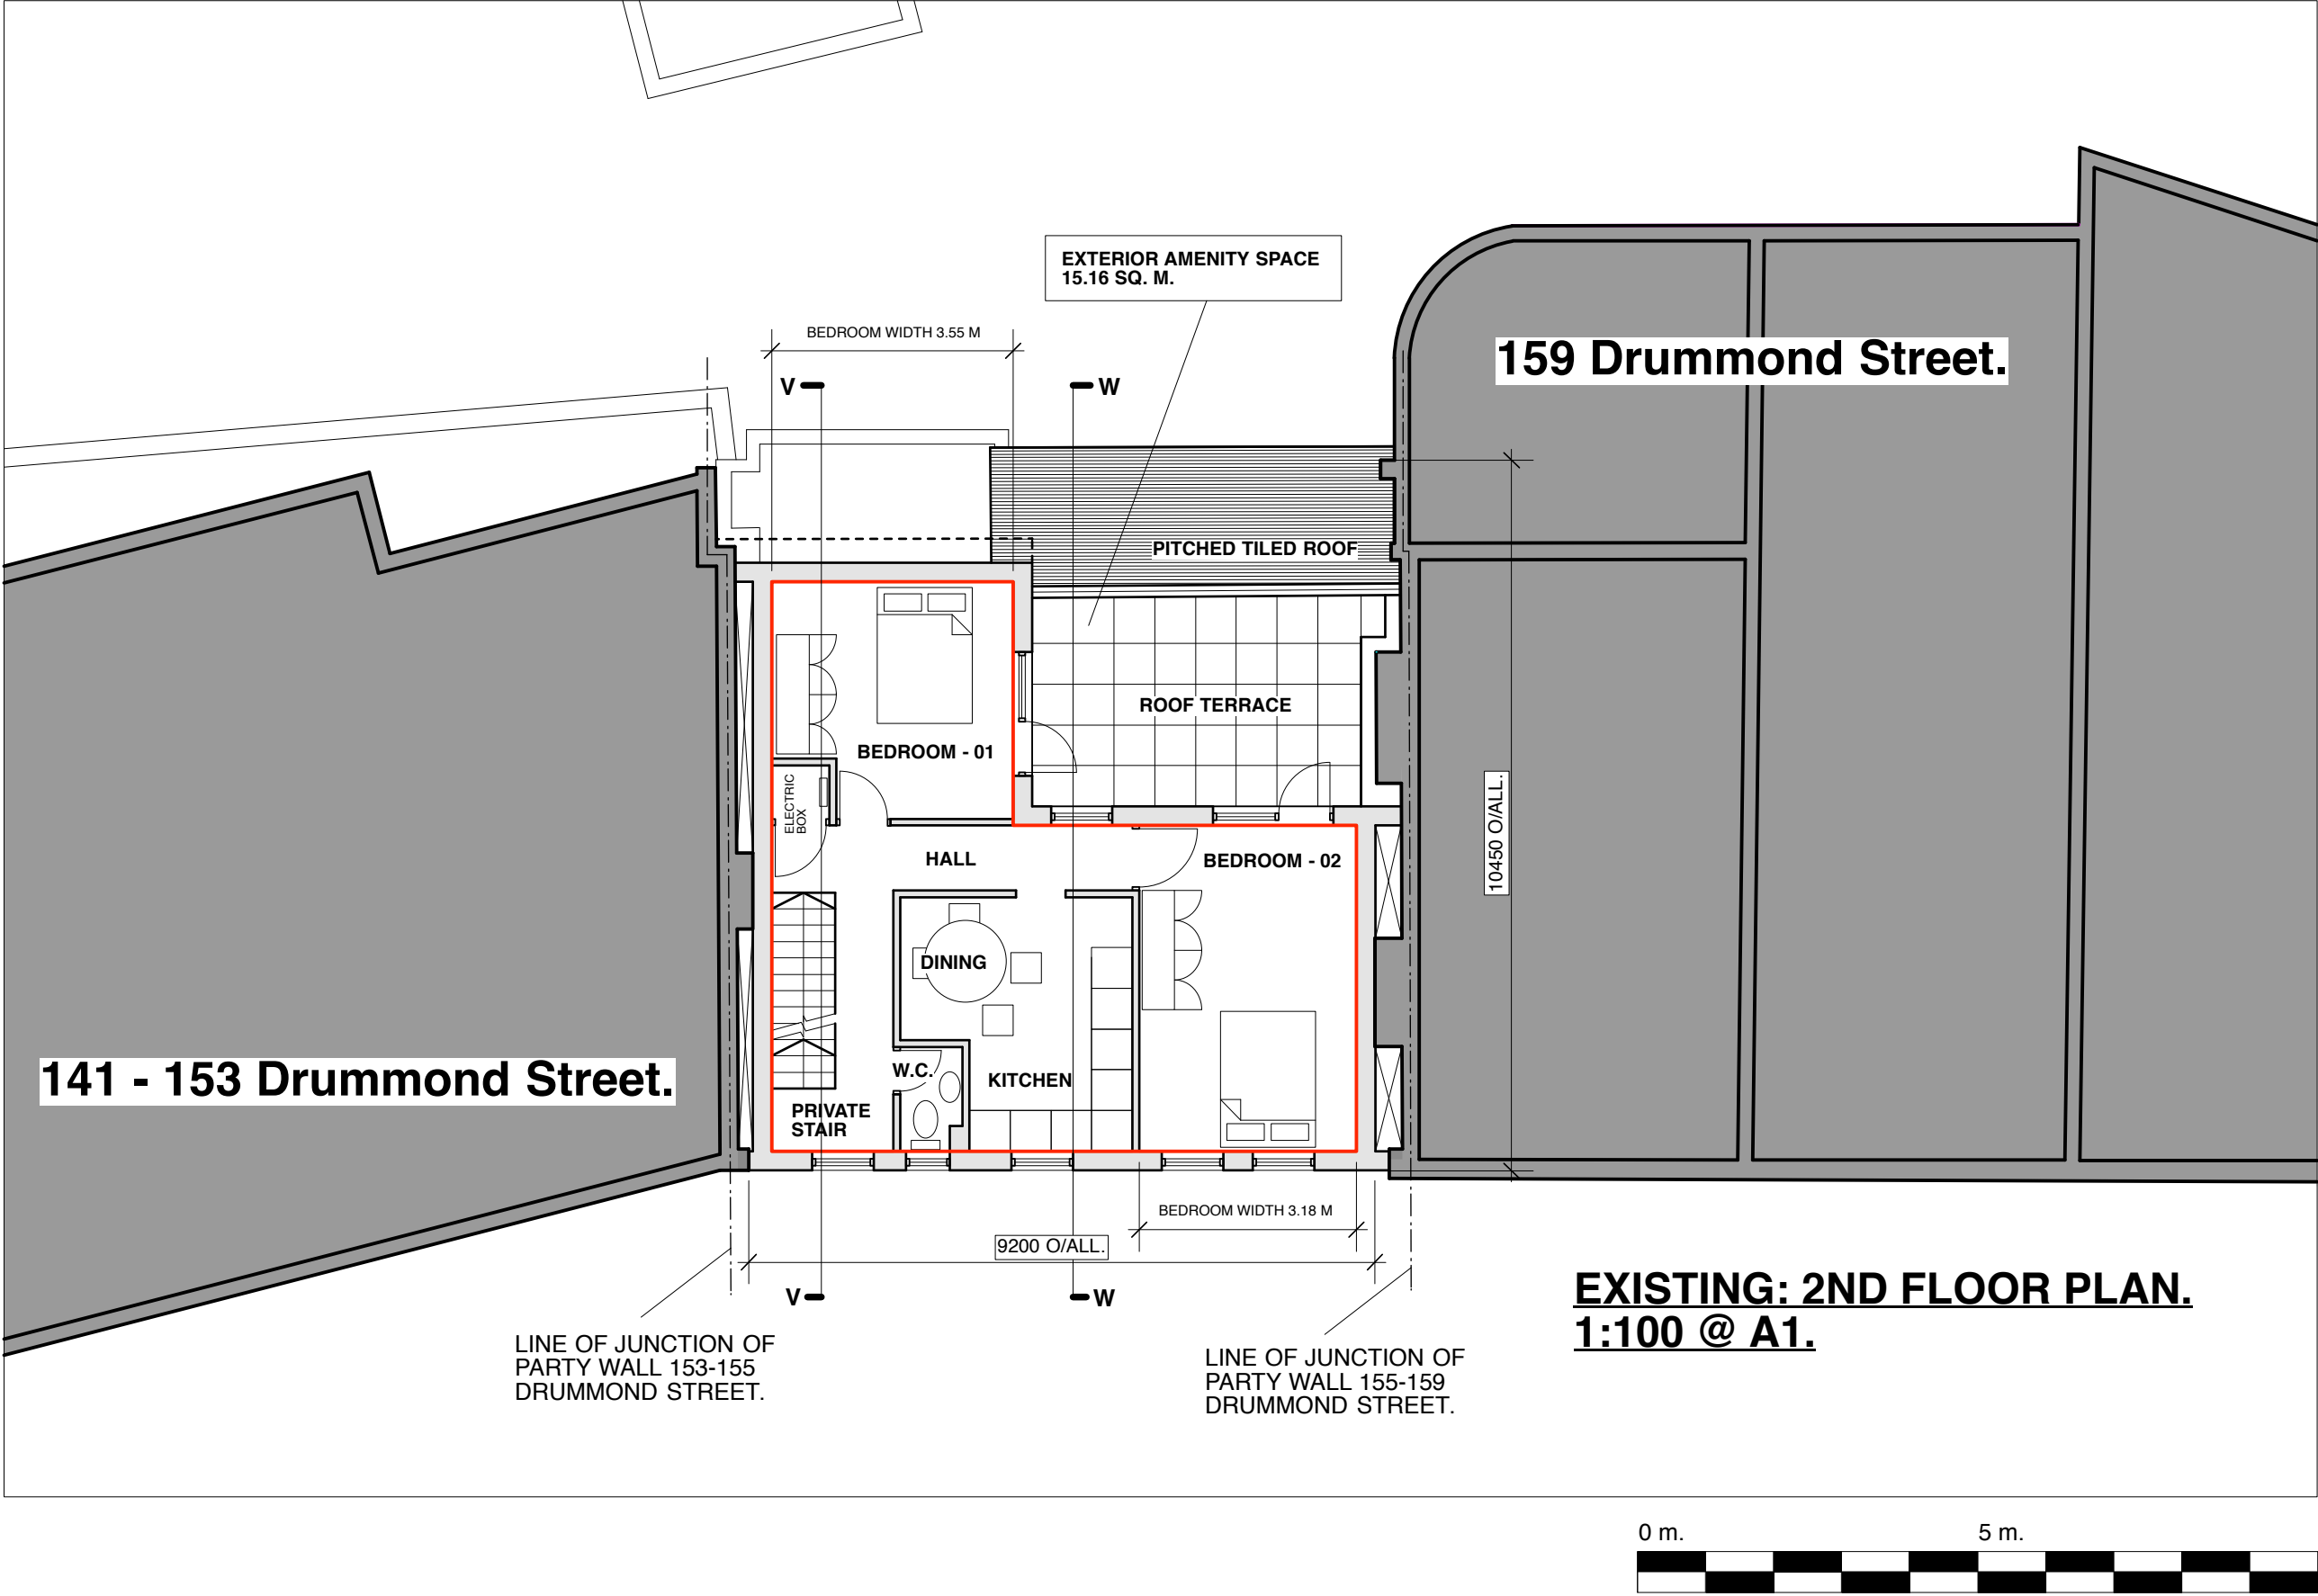

ACCOMMODATION	NO. STOREYS	GIA SQ. M.	NO. BED SPACES	BED-01 SQ. M.	BED-02 SQ. M.	BED-03 SQ. M.	BED-04 SQ. M.	STORE SQ. M.
2ND & 3RD FLOORS	TWO-STOREY - DUPLEX APARTMENT	101.21	3 BEDROOM 5 PERSONS	11.50	15.28	11.71	6.84	13.99
ROOF	N/A	N/A	N/A	N/A	N/A	N/A	N/A	N/A

NOTES:
**DO NOT SCALE
FROM DRAWINGS.**
REFER TO DIMENSIONED
MEASUREMENTS ONLY.

REV.NOTES:

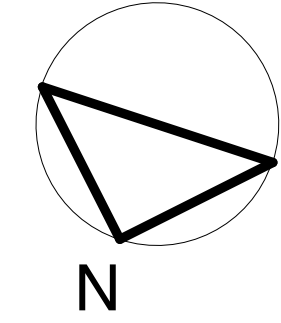

**PLANNING
APPLICATION
ISSUE:**

PROJECT 155 DRUMMOND STREET LONDON NW1 2FB	
JOB NO 15.66	DATE 07.09.2020
DWG NO P.04	REV A
TITLE EXISTING PLANS. SHEET-02	
SCALE 1:100 @ A1	