



NOTES

COPYRIGHT ROBERT POTTER & PARTNERS LLP 2019
DO NOT SCALE DIMENSIONS FROM THIS DRAWING. ALL DIMENSIONS, INCLUDING FIGURED DIMENSIONS, TO BE CHECKED ON SITE PRIOR TO COMMENCING ANY WORKS

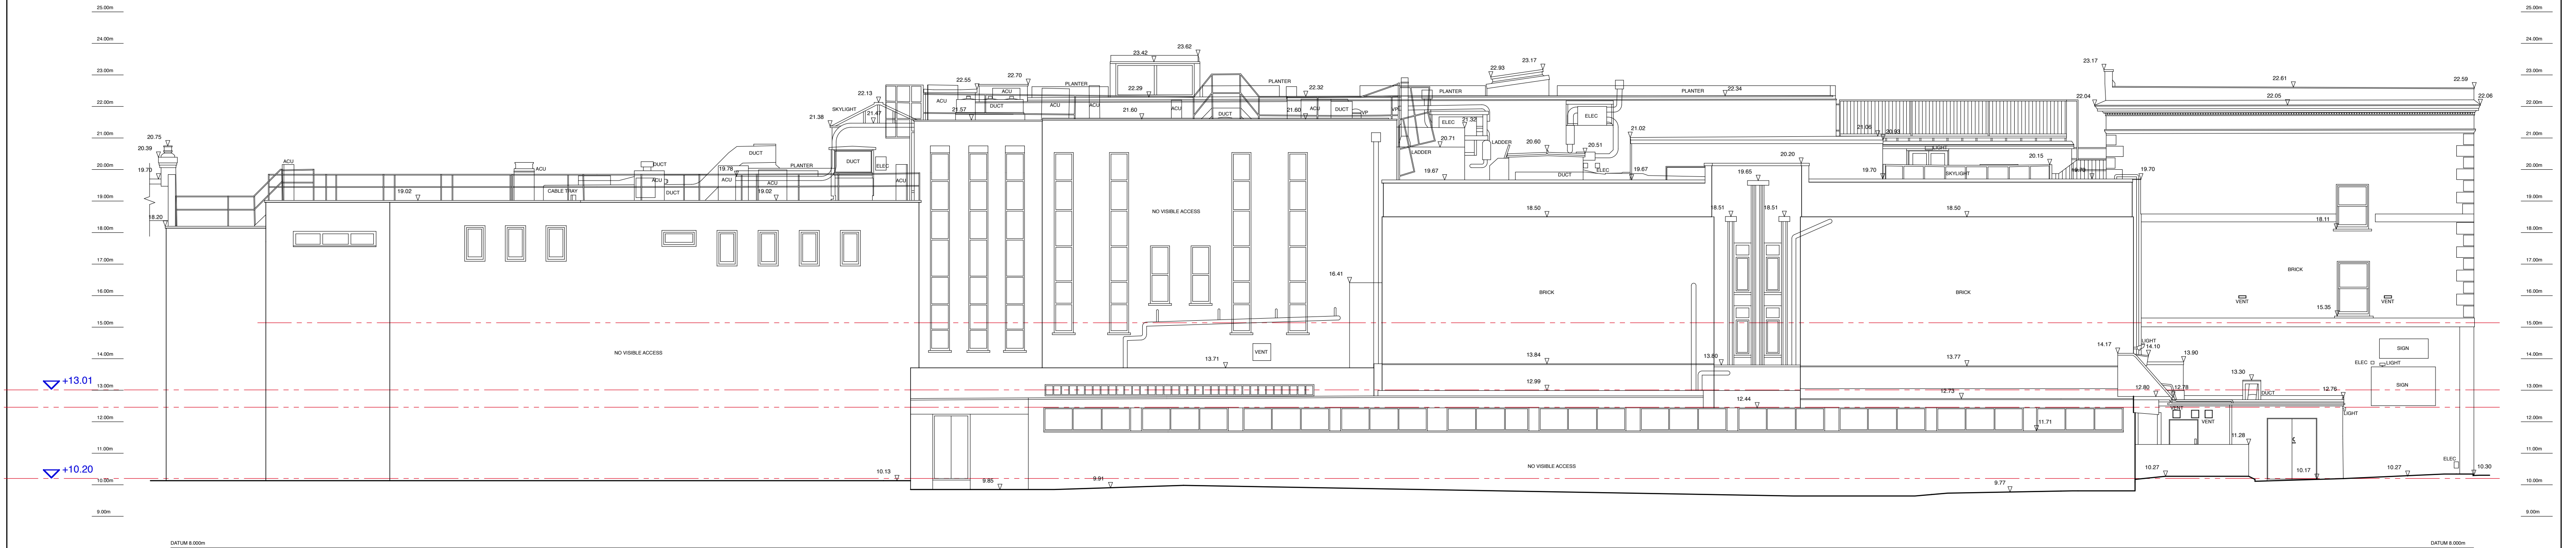


Existing Long Elevation (South-East)

OVERLAY
MARK

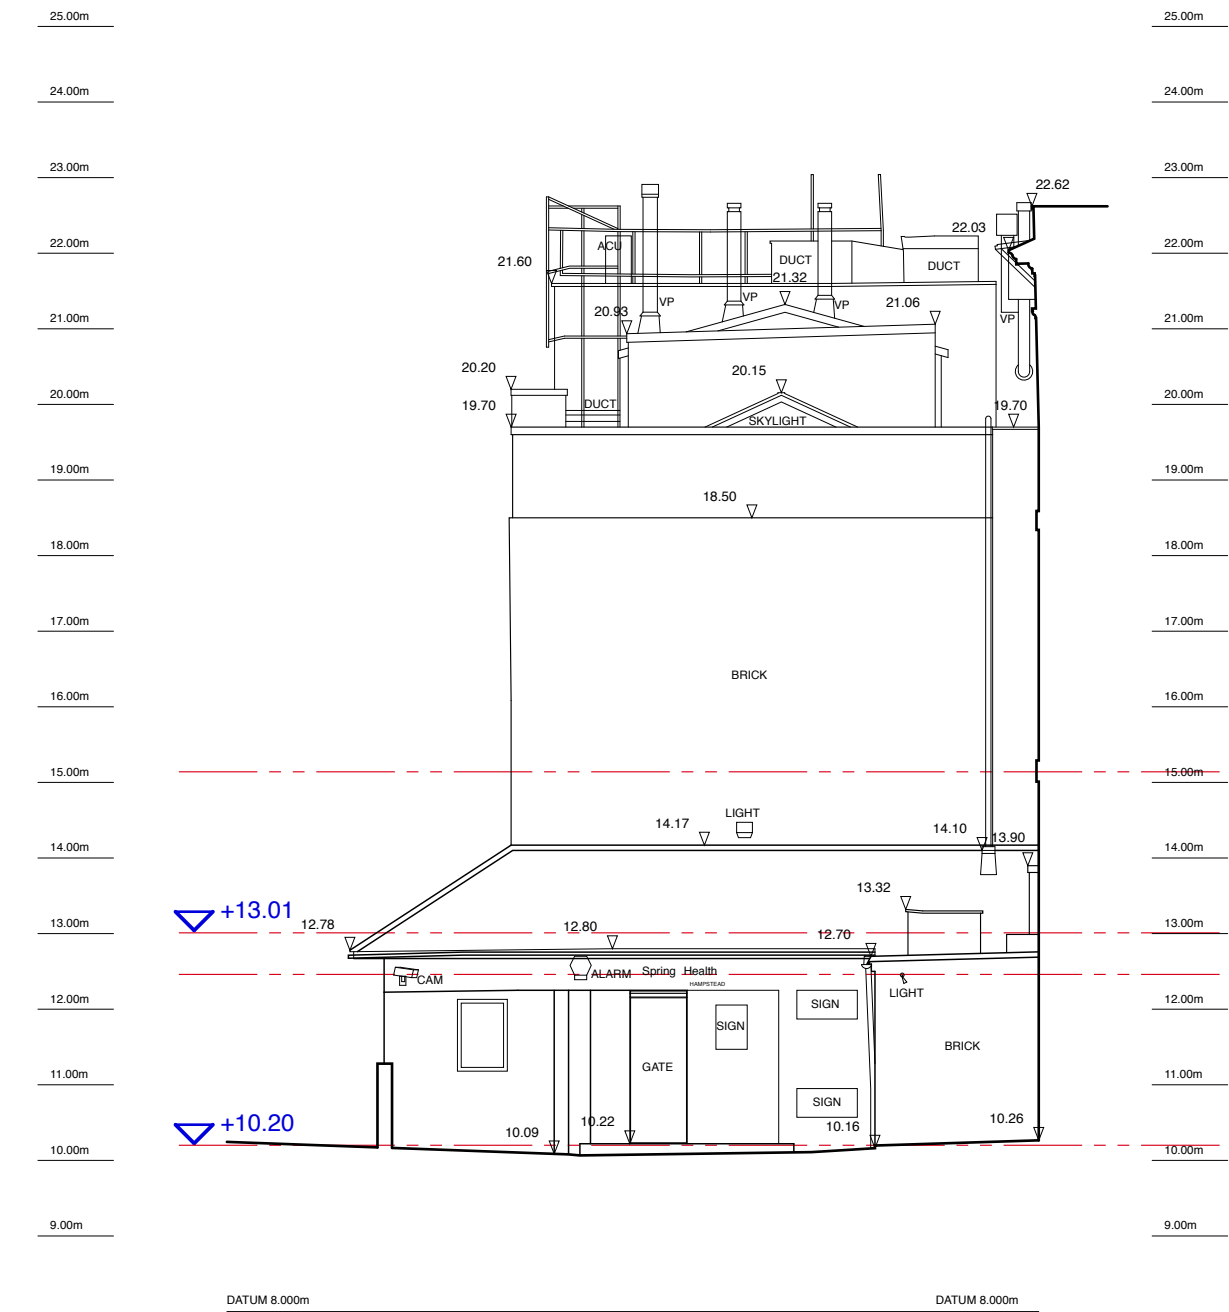

Existing Street Elevation (North-East)

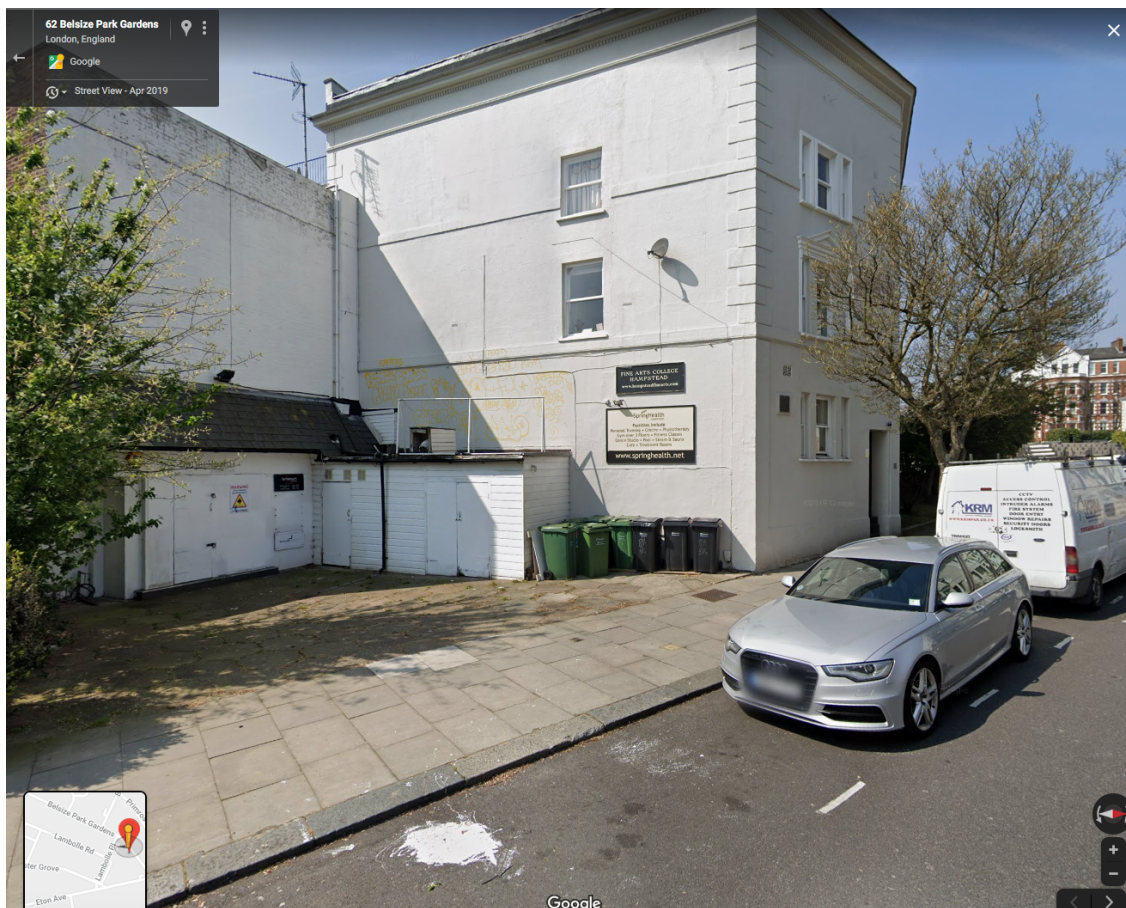

All existing survey information prepared by Arena Property Services Ltd.

REVISIONS & ADDITIONS	DATE	BY

PROJECT
Proposed Alterations to 81 Belsize Park Gardens London NW3 4NJ

DRAWING TITLE
Elevations as Existing.

ROBERT POTTER & PARTNERS CHARTERED ARCHITECTS & PROJECT MANAGERS	
7 MILLER ROAD, AYR 51 NEWALL TERRACE, DUMFRIES 110 WEST GEORGE STREET, GLASGOW 2 KINGDOM STREET, LONDON	KAT 2AX DG1 1LN G2 1QJ W2 6BD 01292 - 261228 01387 - 255509 0141- 332 9111 020 3479 5931

SCALE	1:100@A1	6402/104
DATE	Sep. '20	
DRAWN BY	LTP	
CHECKED BY		REVISION

1:100 0 1 2 5 10m